

BO PLANS


Box Plans Ltd.
124 City Road, London, EC1V 2NX

07748123419
info@boxplans.co.uk
www.boxplans.co.uk

Notes:

1. Do not scale from drawings - except for local authority planning purposes only.
2. All dimensions are to be verified on site by the contractor prior to setting out, ordering any materials, fabrication or construction.
3. Any discrepancies to be reported to Box Plans Ltd. immediately.

Project North

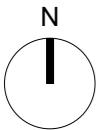

Key



Location Map

1 : 1250

Rev. Date Amendment

Job Title:

39 Boldmere Road

Drawing Title:

Site Plan

Status: **PLANNING**
Project Number: 06032024
Drawing Number: A3100
Date: June 2024

0 12.5M 25M 62.5M



SCALE: 1:1250 @ A3

BO PLANS


Box Plans Ltd.
124 City Road, London, EC1V 2NX

07748123419
info@boxplans.co.uk
www.boxplans.co.uk

Notes:

1. Do not scale from drawings - except for local authority planning purposes only.
2. All dimensions are to be verified on site by the contractor prior to setting out, ordering any materials, fabrication or construction.
3. Any discrepancies to be reported to Box Plans Ltd. immediately.

Project North

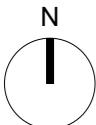

Key

Rev. Date Amendment

Job Title:

39 Boldmere Road

Drawing Title:

Block Plan


Status: **PLANNING**

Project Number: 06032024

Drawing Number: A3101

Date: June 2024

0 5M 10M 25M

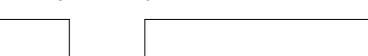

SCALE: 1:500 @ A3



Block Plan

1 : 500

BO PLANS


Box Plans Ltd.
124 City Road, London, EC1V 2NX

07748123419
info@boxplans.co.uk
www.boxplans.co.uk


Notes:

1. Do not scale from drawings - except for local authority planning purposes only.
2. All dimensions are to be verified on site by the contractor prior to setting out, ordering any materials, fabrication or construction.
3. Any discrepancies to be reported to Box Plans Ltd. immediately.

Project North

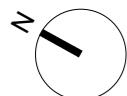

Key

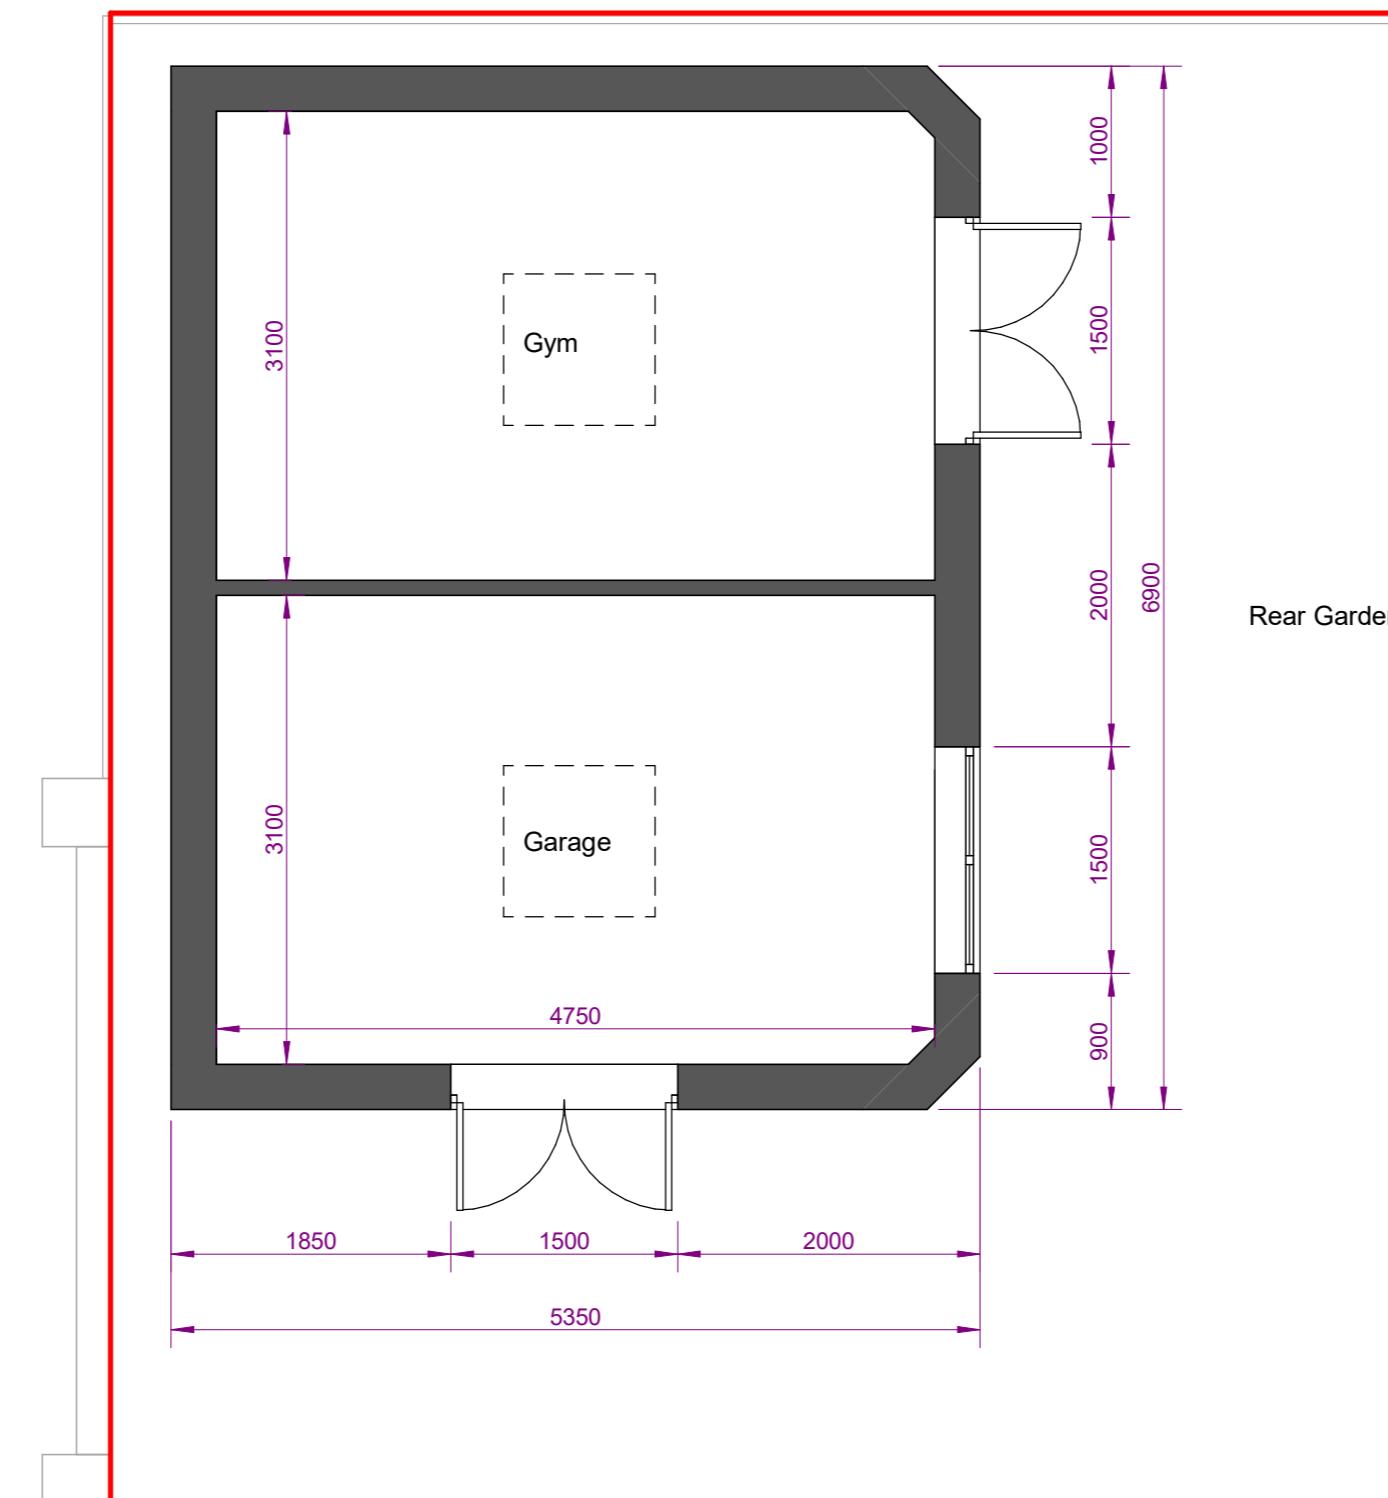

Proposed Ground Floor

1 : 50

Proposed Plan

Status:	PLANNING
Project Number:	06032024
Drawing Number:	A3102
Date:	June 2024

0 0.5M 1M 2.5M

SCALE: 1:50 @ A3

BO PLANS

Box Plans Ltd.

124 City Road, London, EC1V 2NX

07748123419

info@boxplans.co.uk

www.boxplans.co.uk


Notes:

1. Do not scale from drawings - except for local authority planning purposes only.


2. All dimensions are to be verified on site by the contractor prior to setting out, ordering any materials, fabrication or construction.

3. Any discrepancies to be reported to Box Plans Ltd. immediately.

Project North

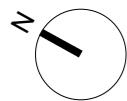

Key

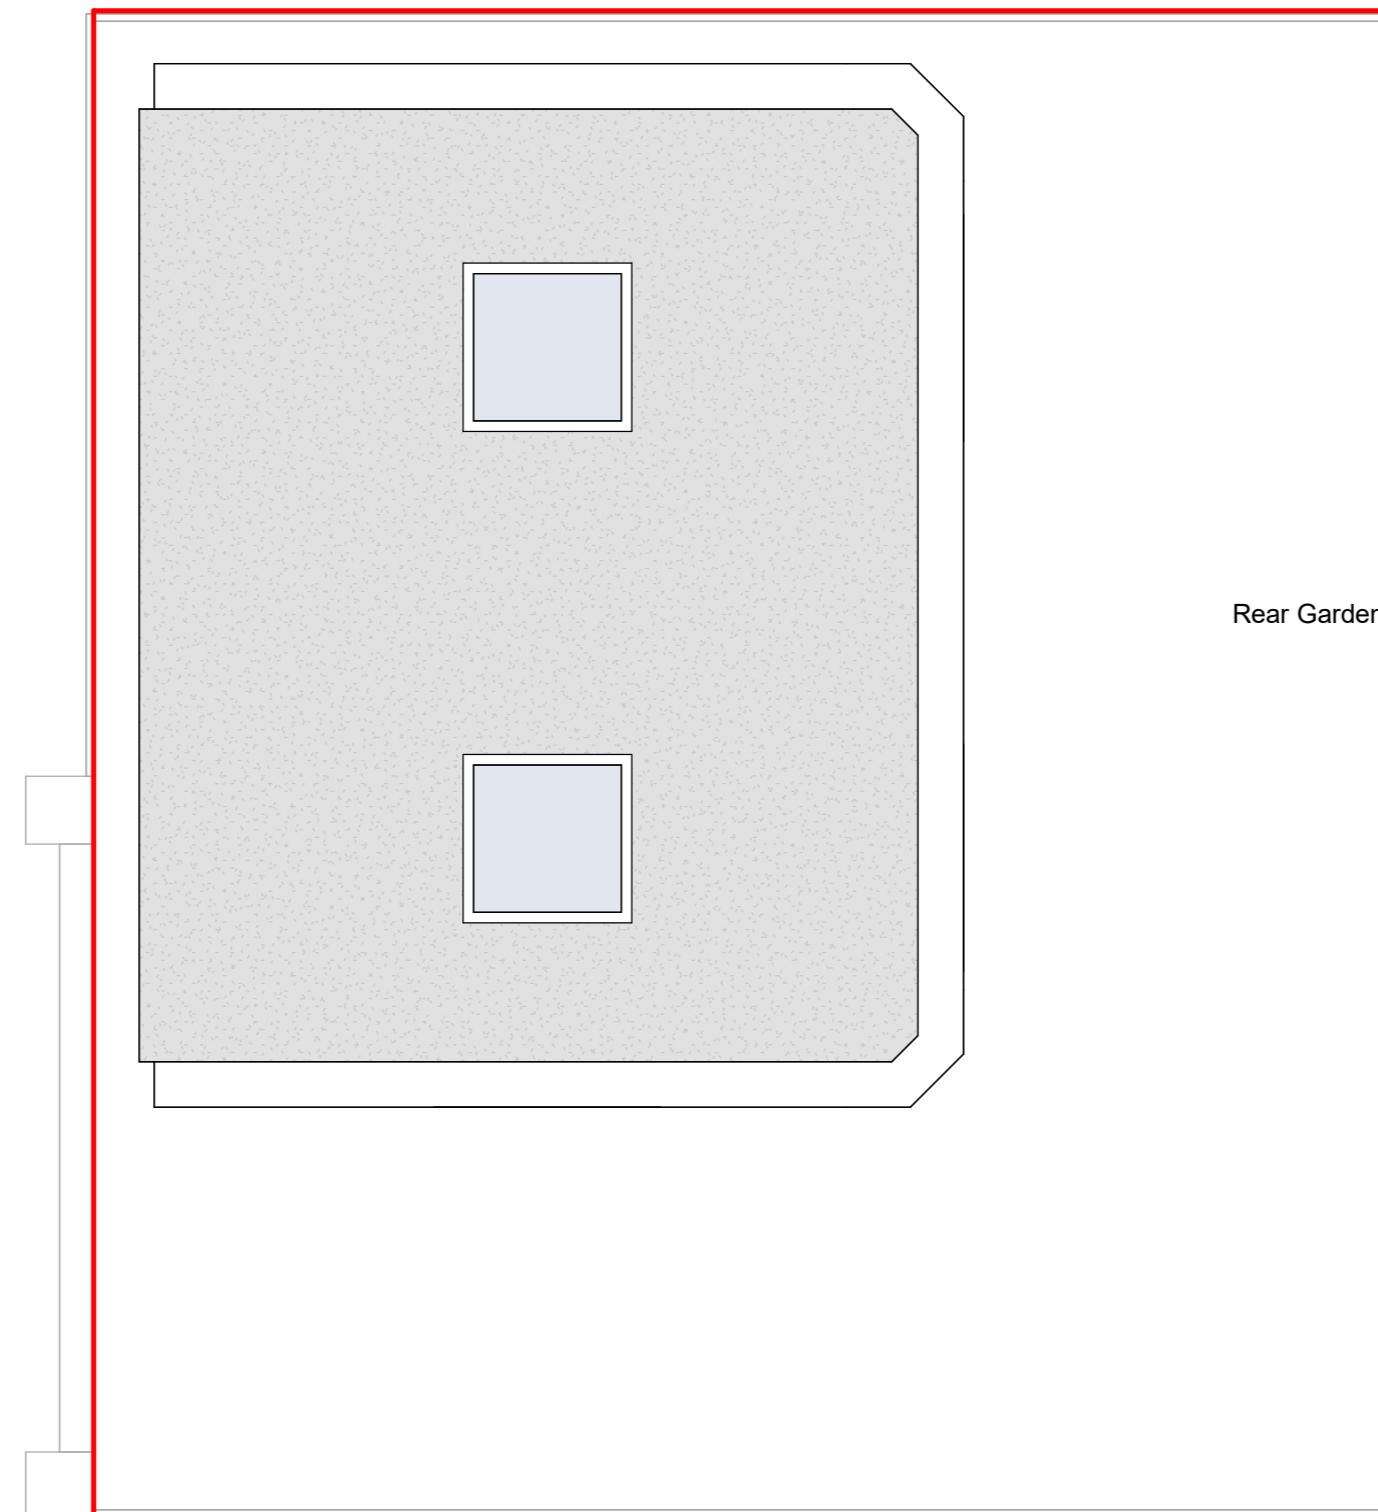

Rev. Date Amendment

Job Title:

39 Boldmere Road

Drawing Title:

Proposed Plan


Status: **PLANNING**

Project Number: 06032024

Drawing Number: A3103

Date: June 2024

0 0.5M 1M 2.5M

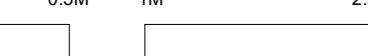

Proposed Roof Plan

1 : 50


BO PLANS

Box Plans Ltd.
124 City Road, London, EC1V 2NX
07748123419
info@boxplans.co.uk
www.boxplans.co.uk

Notes:


1. Do not scale from drawings - except for local authority planning purposes only.
2. All dimensions are to be verified on site by the contractor prior to setting out, ordering any materials, fabrication or construction.
3. Any discrepancies to be reported to Box Plans Ltd. immediately.

Project North

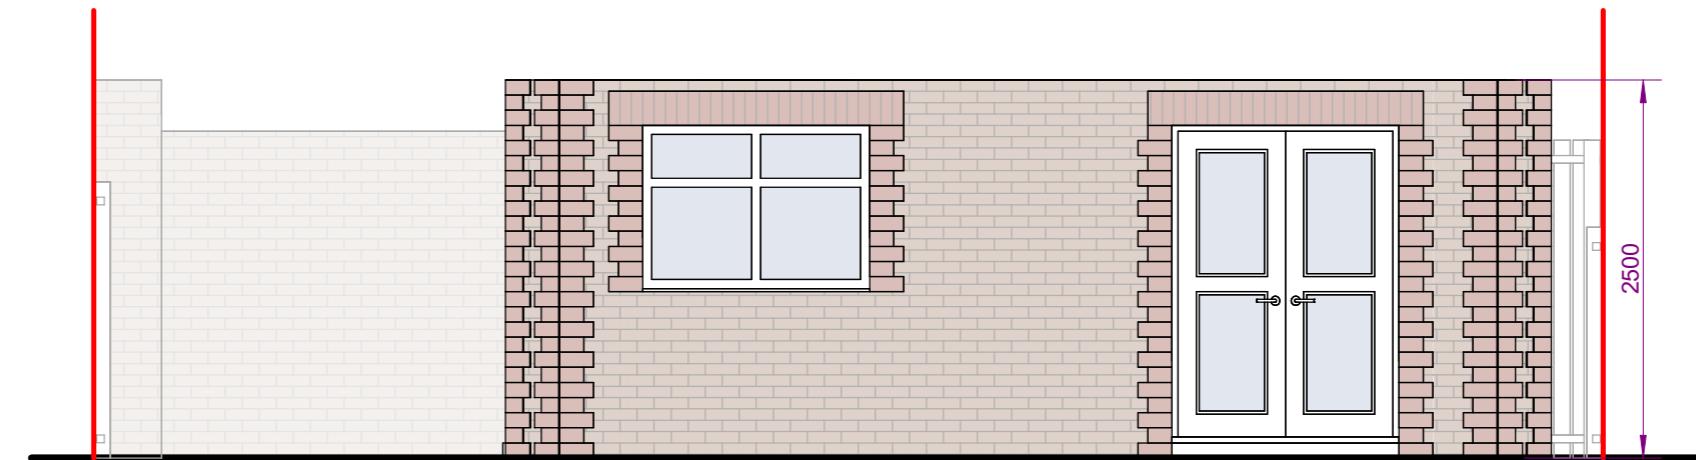

Proposed Front Elevation
1 : 50

Key

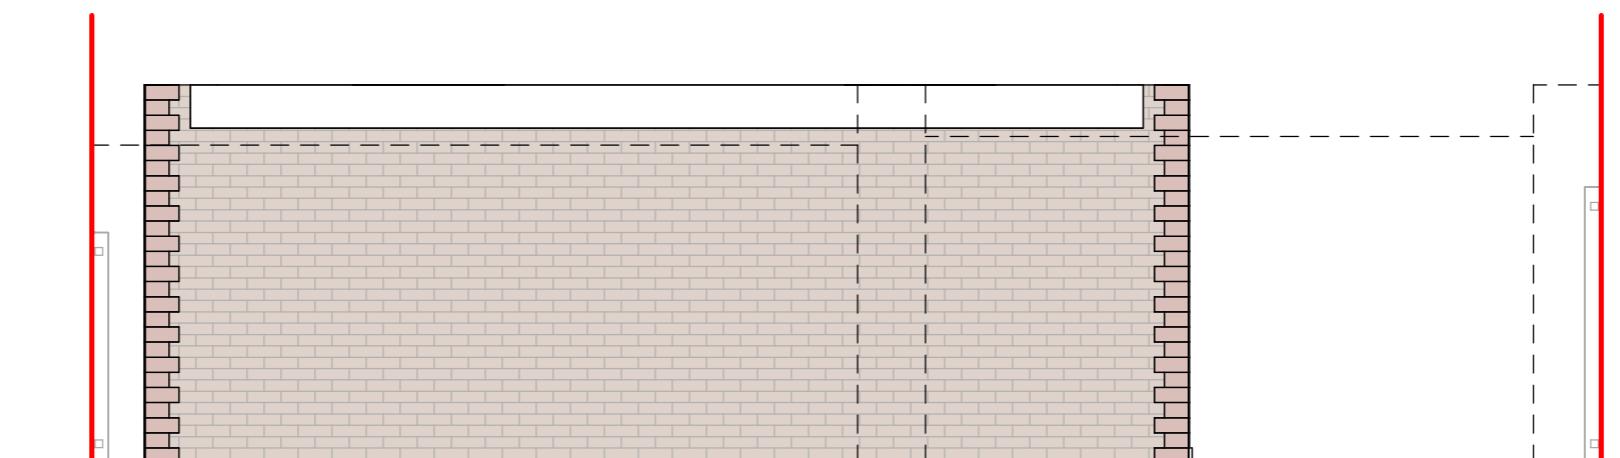

Proposed Rear Elevation
1 : 50

Rev. Date Amendment

Job Title:

39 Boldmere Road

Drawing Title:

Proposed Elevations

Status: **PLANNING**
Project Number: 06032024
Drawing Number: A3105
Date: June 2024

0 0.5M 1M 2.5M

SCALE: 1:50 @ A3

BO PLANS

Box Plans Ltd.
124 City Road, London, EC1V 2NX


07748123419
info@boxplans.co.uk
www.boxplans.co.uk

Notes:


1. Do not scale from drawings - except for local authority planning purposes only.
2. All dimensions are to be verified on site by the contractor prior to setting out, ordering any materials, fabrication or construction.
3. Any discrepancies to be reported to Box Plans Ltd. immediately.

Project North

Key

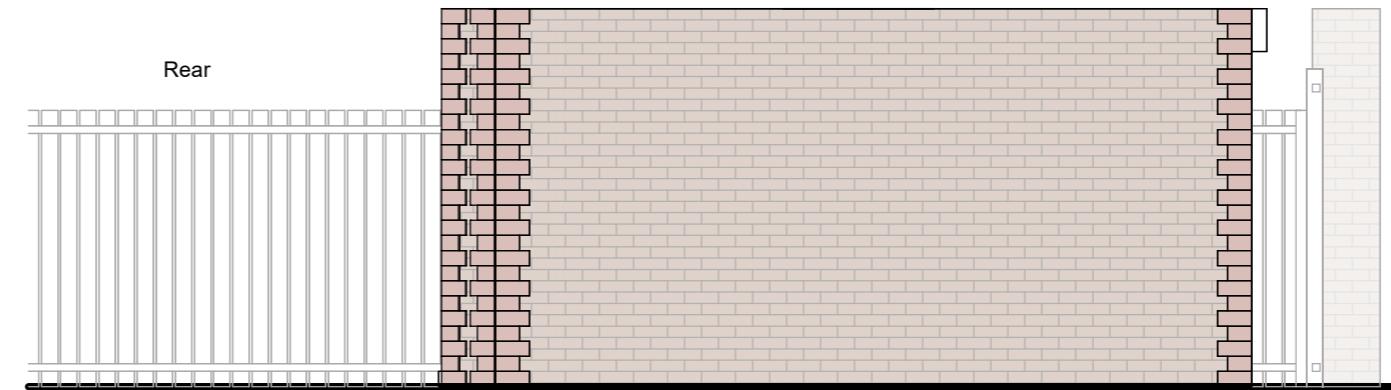

Proposed Side Elevation
1 : 50

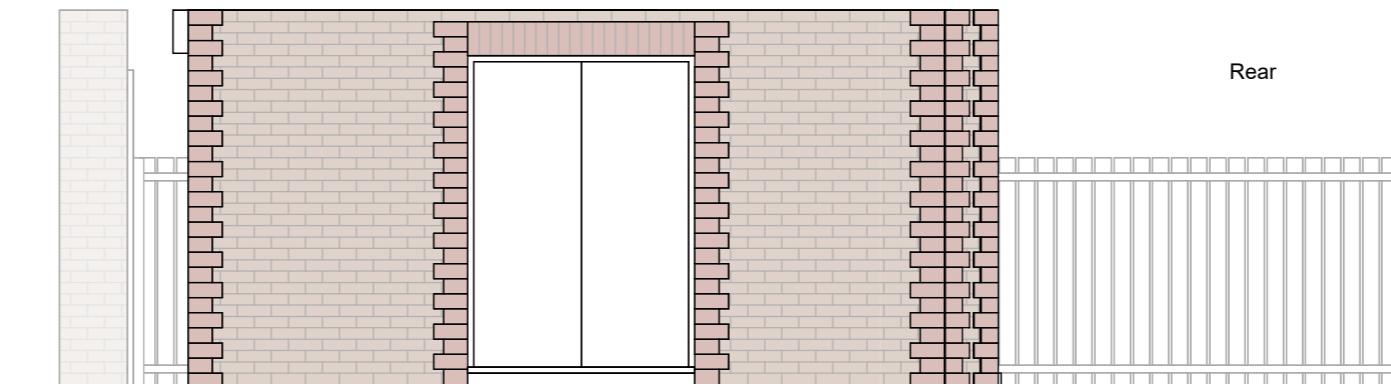

Proposed Side Elevation
1 : 50

Rev. Date Amendment

Job Title:

39 Boldmere Road

Drawing Title:

Proposed Elevations

Status: **PLANNING**
Project Number: 06032024
Drawing Number: A3106
Date: June 2024

0 1M 2M 5M

SCALE: 1:100 @ A3

BO PLANS

Box Plans Ltd.
124 City Road, London, EC1V 2NX

07748123419
info@boxplans.co.uk
www.boxplans.co.uk

Notes:

1. Do not scale from drawings - except for local authority planning purposes only.
2. All dimensions are to be verified on site by the contractor prior to setting out, ordering any materials, fabrication or construction.
3. Any discrepancies to be reported to Box Plans Ltd. immediately.

Project North

Key

Rev. Date Amendment


Job Title:

39 Boldmere Road

Drawing Title:

Proposed 3D Visuals

Status: **PLANNING**
Project Number: 06032024
Drawing Number: A3107
Date: June 2024

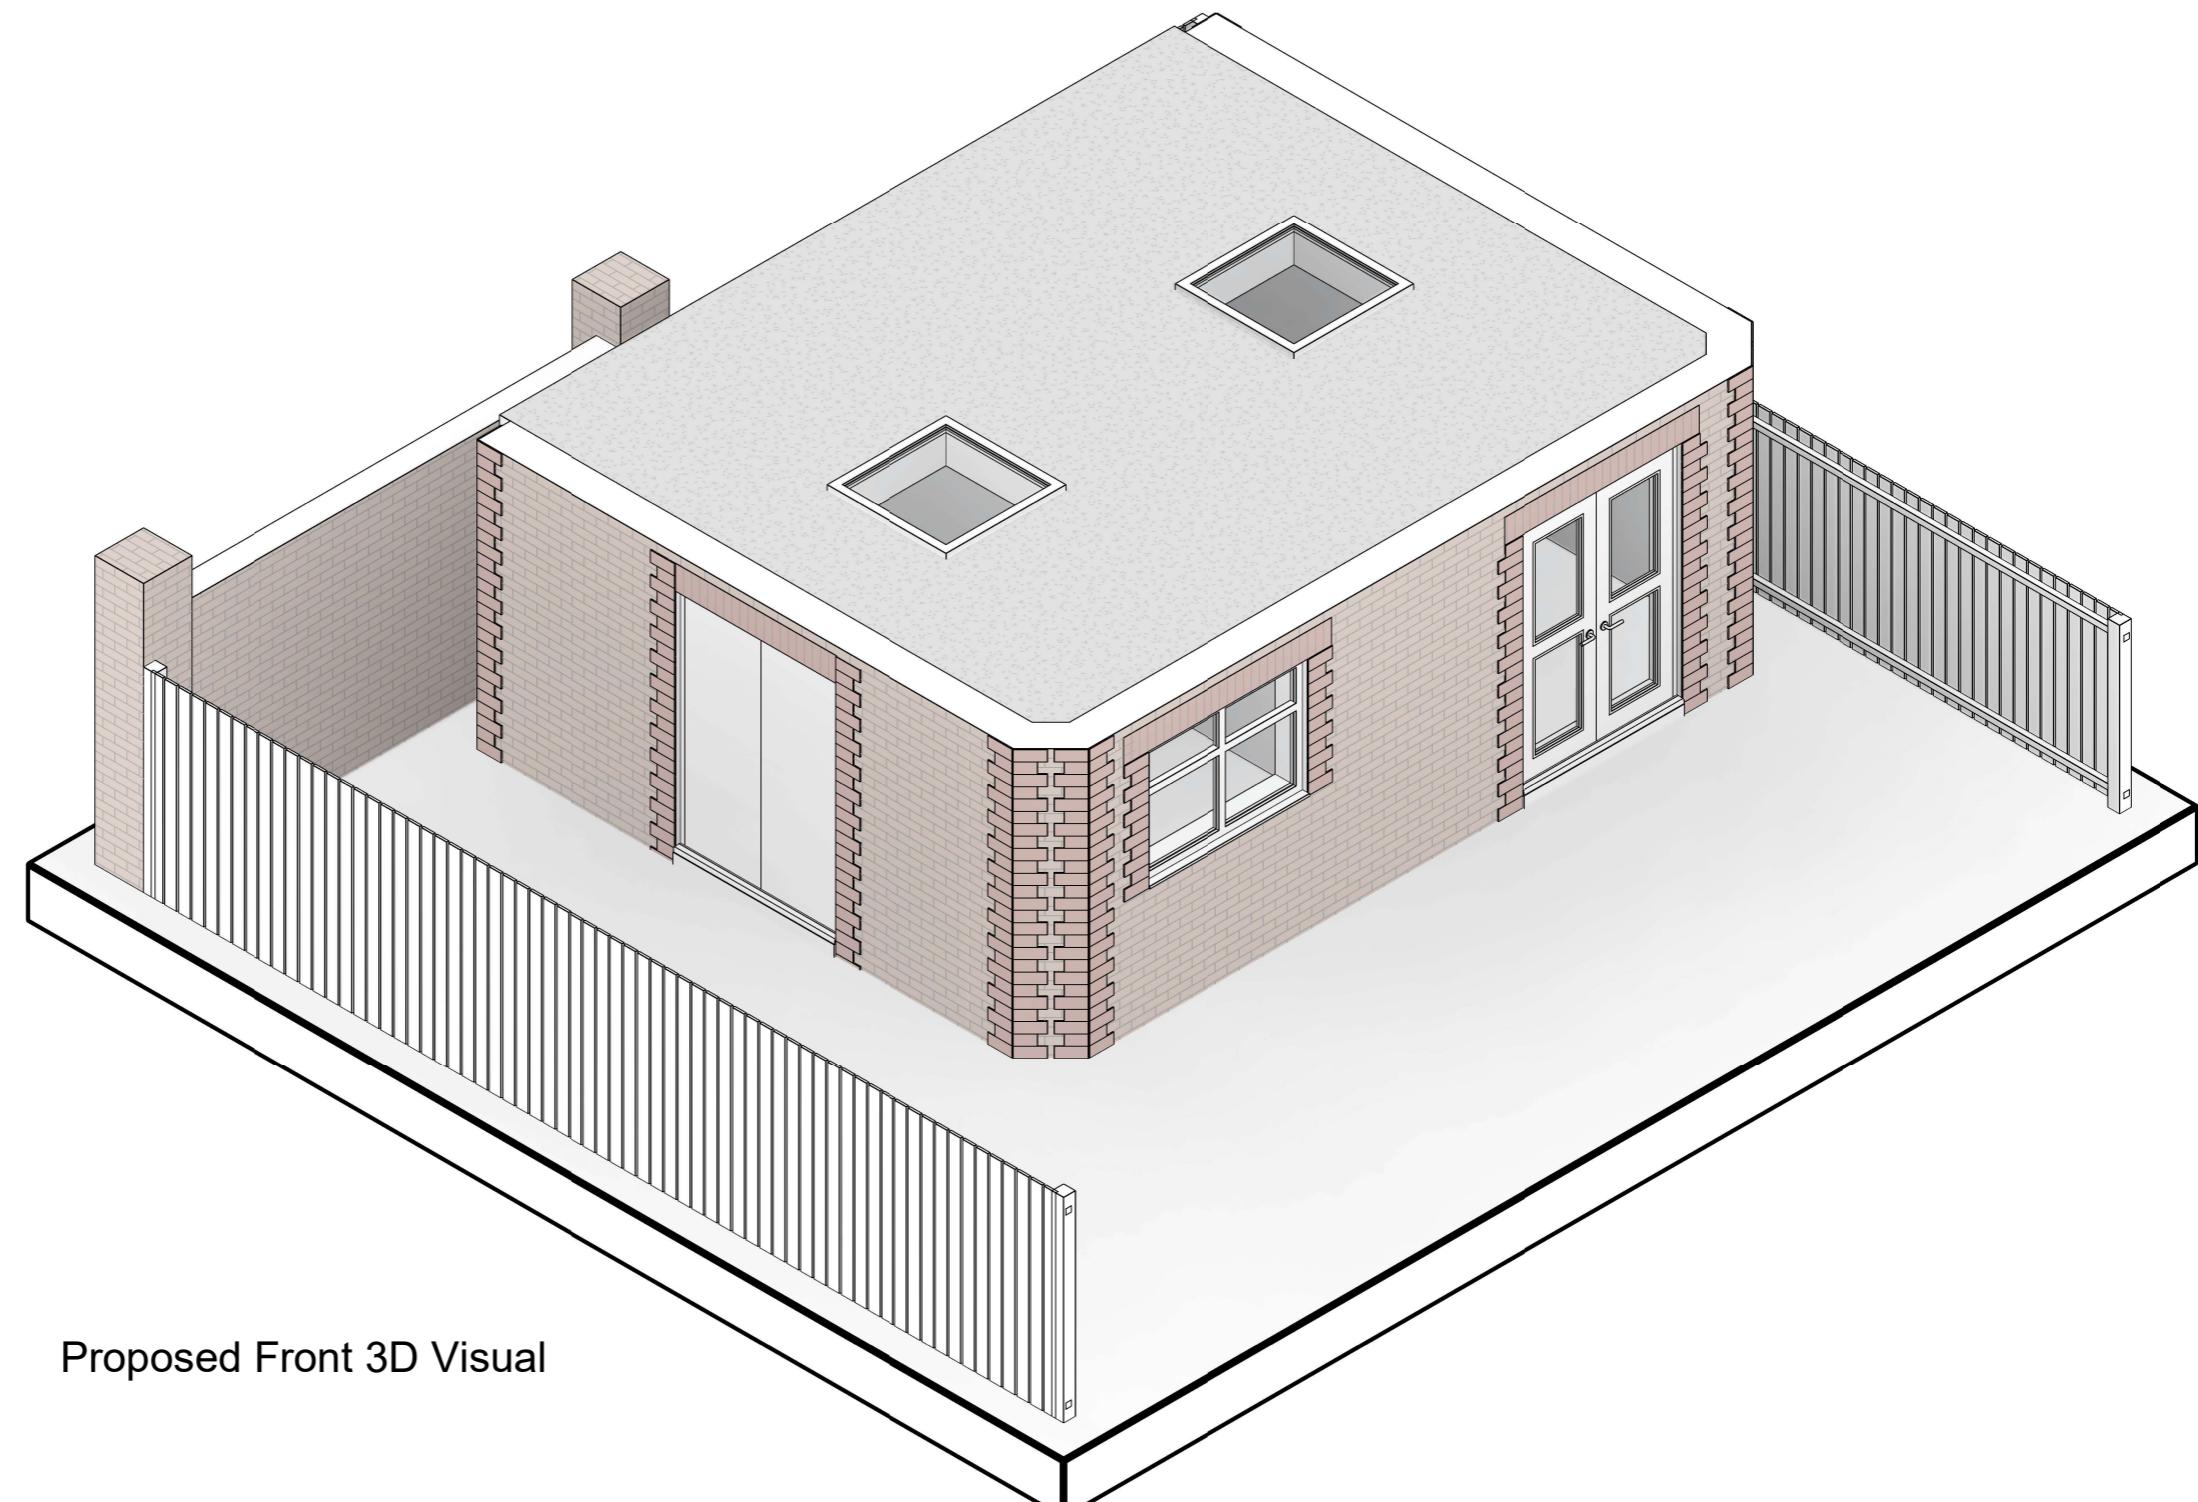

Proposed Front 3D Visual

Box Plans Ltd.
124 City Road, London, EC1V 2NX


07748123419
info@boxplans.co.uk
www.boxplans.co.uk

Notes:

1. Do not scale from drawings - except for local authority planning purposes only.
2. All dimensions are to be verified on site by the contractor prior to setting out, ordering any materials, fabrication or construction.
3. Any discrepancies to be reported to Box Plans Ltd. immediately.

Project North

Key

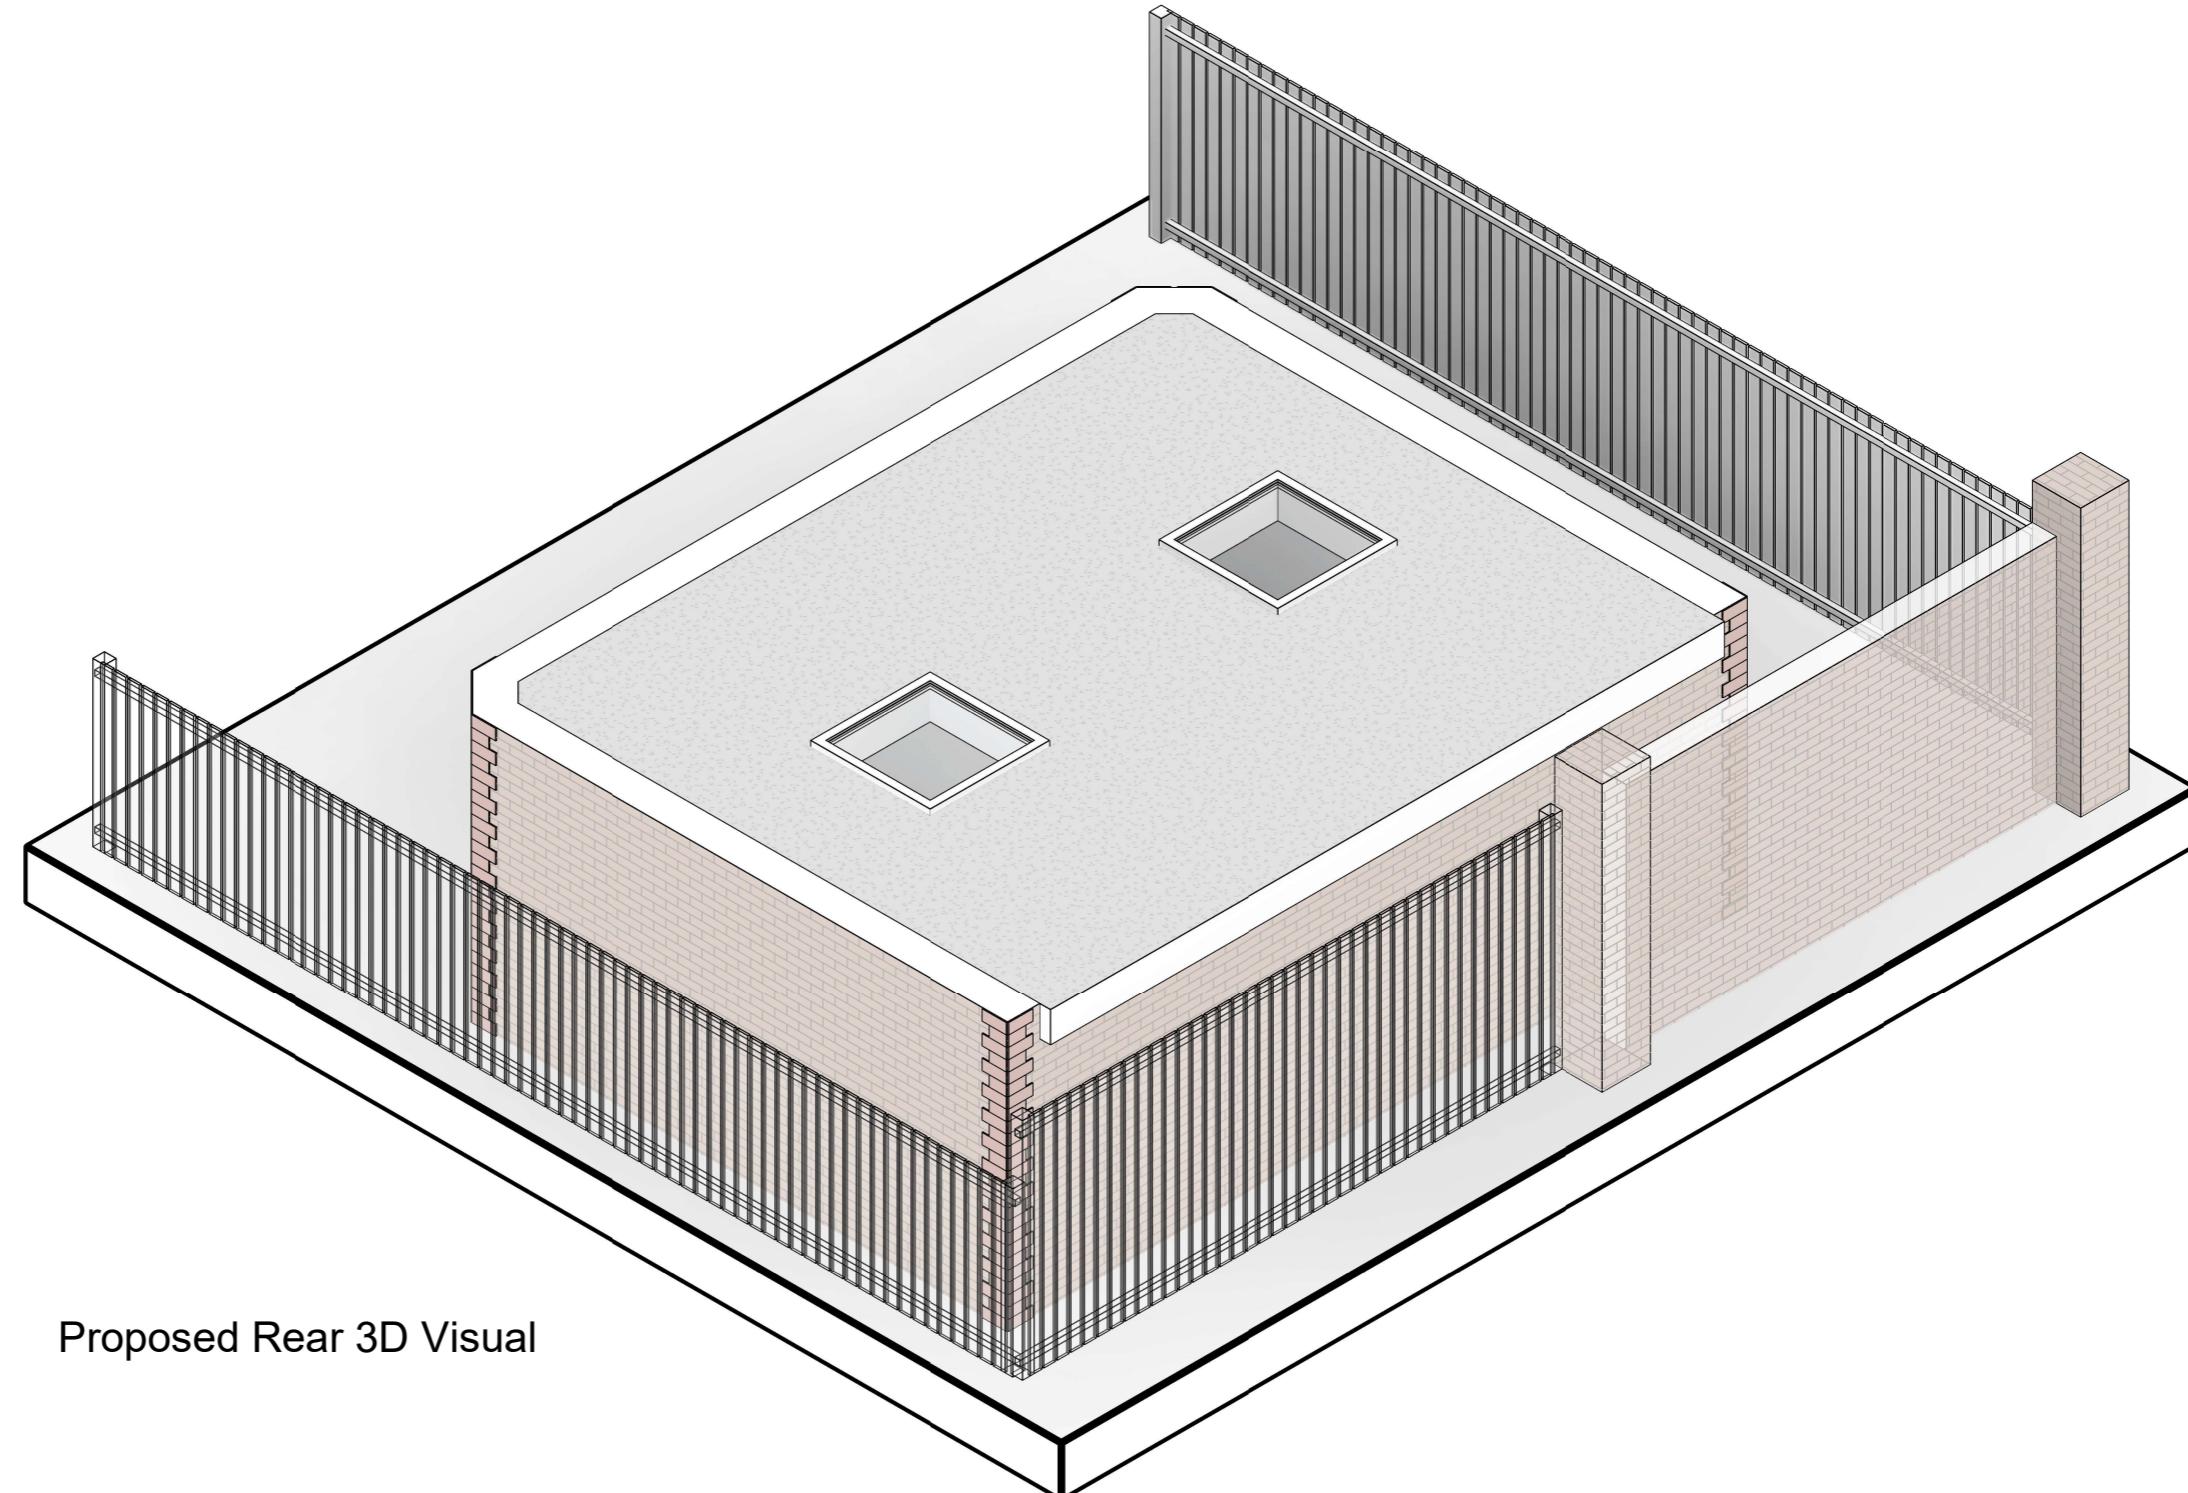

Proposed Rear 3D Visual

Rev. Date Amendment

Job Title:

39 Boldmere Road

Drawing Title:

Proposed 3D Visuals

Status: **PLANNING**

Project Number: 06032024

Drawing Number: A3108

Date: June 2024