

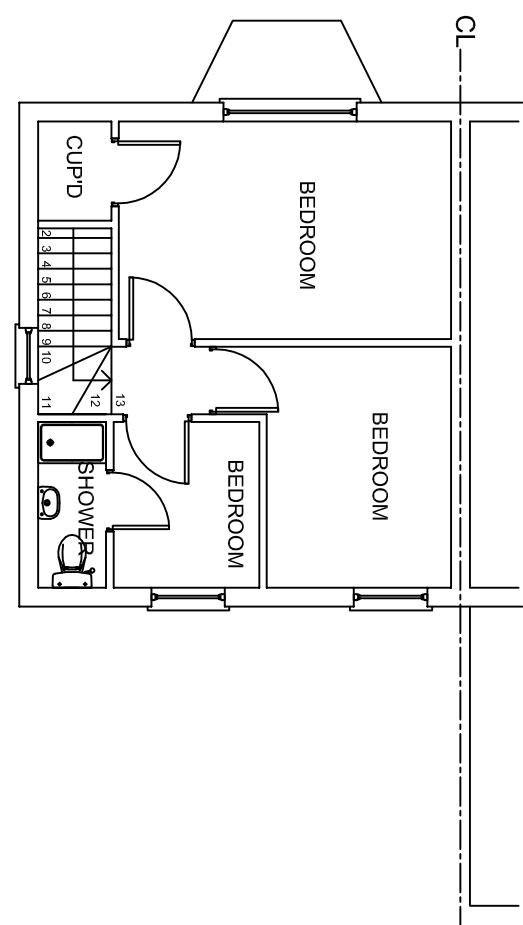


EXISTING FIRST FLOOR PLAN

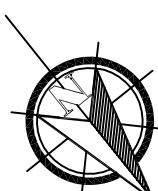

EXISTING ROOF PLAN

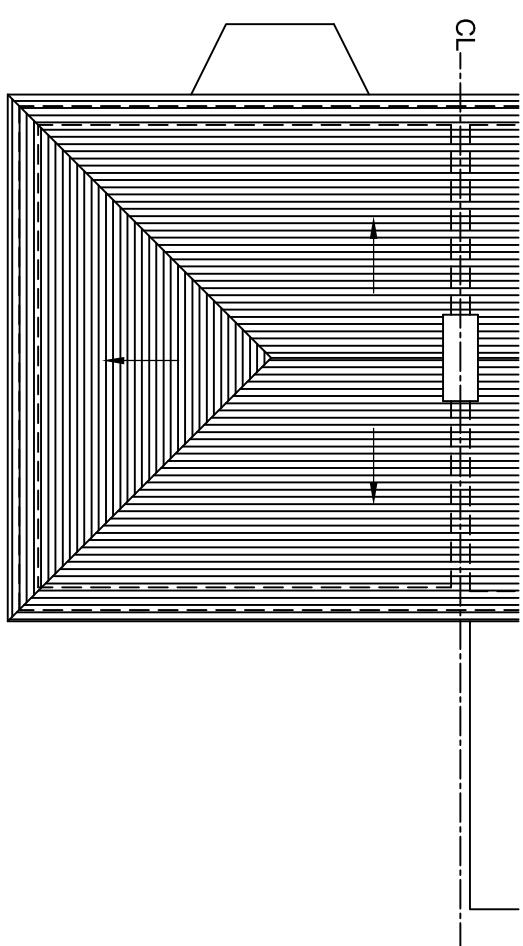


NOTES

The Contractor must verify all dimensions at the site before setting out, commencing work, or making any shop drawings. Any discrepancies must be reported to the Contract Administrator / Architect before proceeding.

This drawing to be used for estimating purposes only. The Contractor must not use this drawing for construction until the structural design has been carried out and confirmation given has been given by Building Control that the design is acceptable. Architects drawings to be used in conjunction with the structural drawings.

DO NOT SCALE FROM THIS DRAWING.

EXISTING GROUND FLOOR PLAN

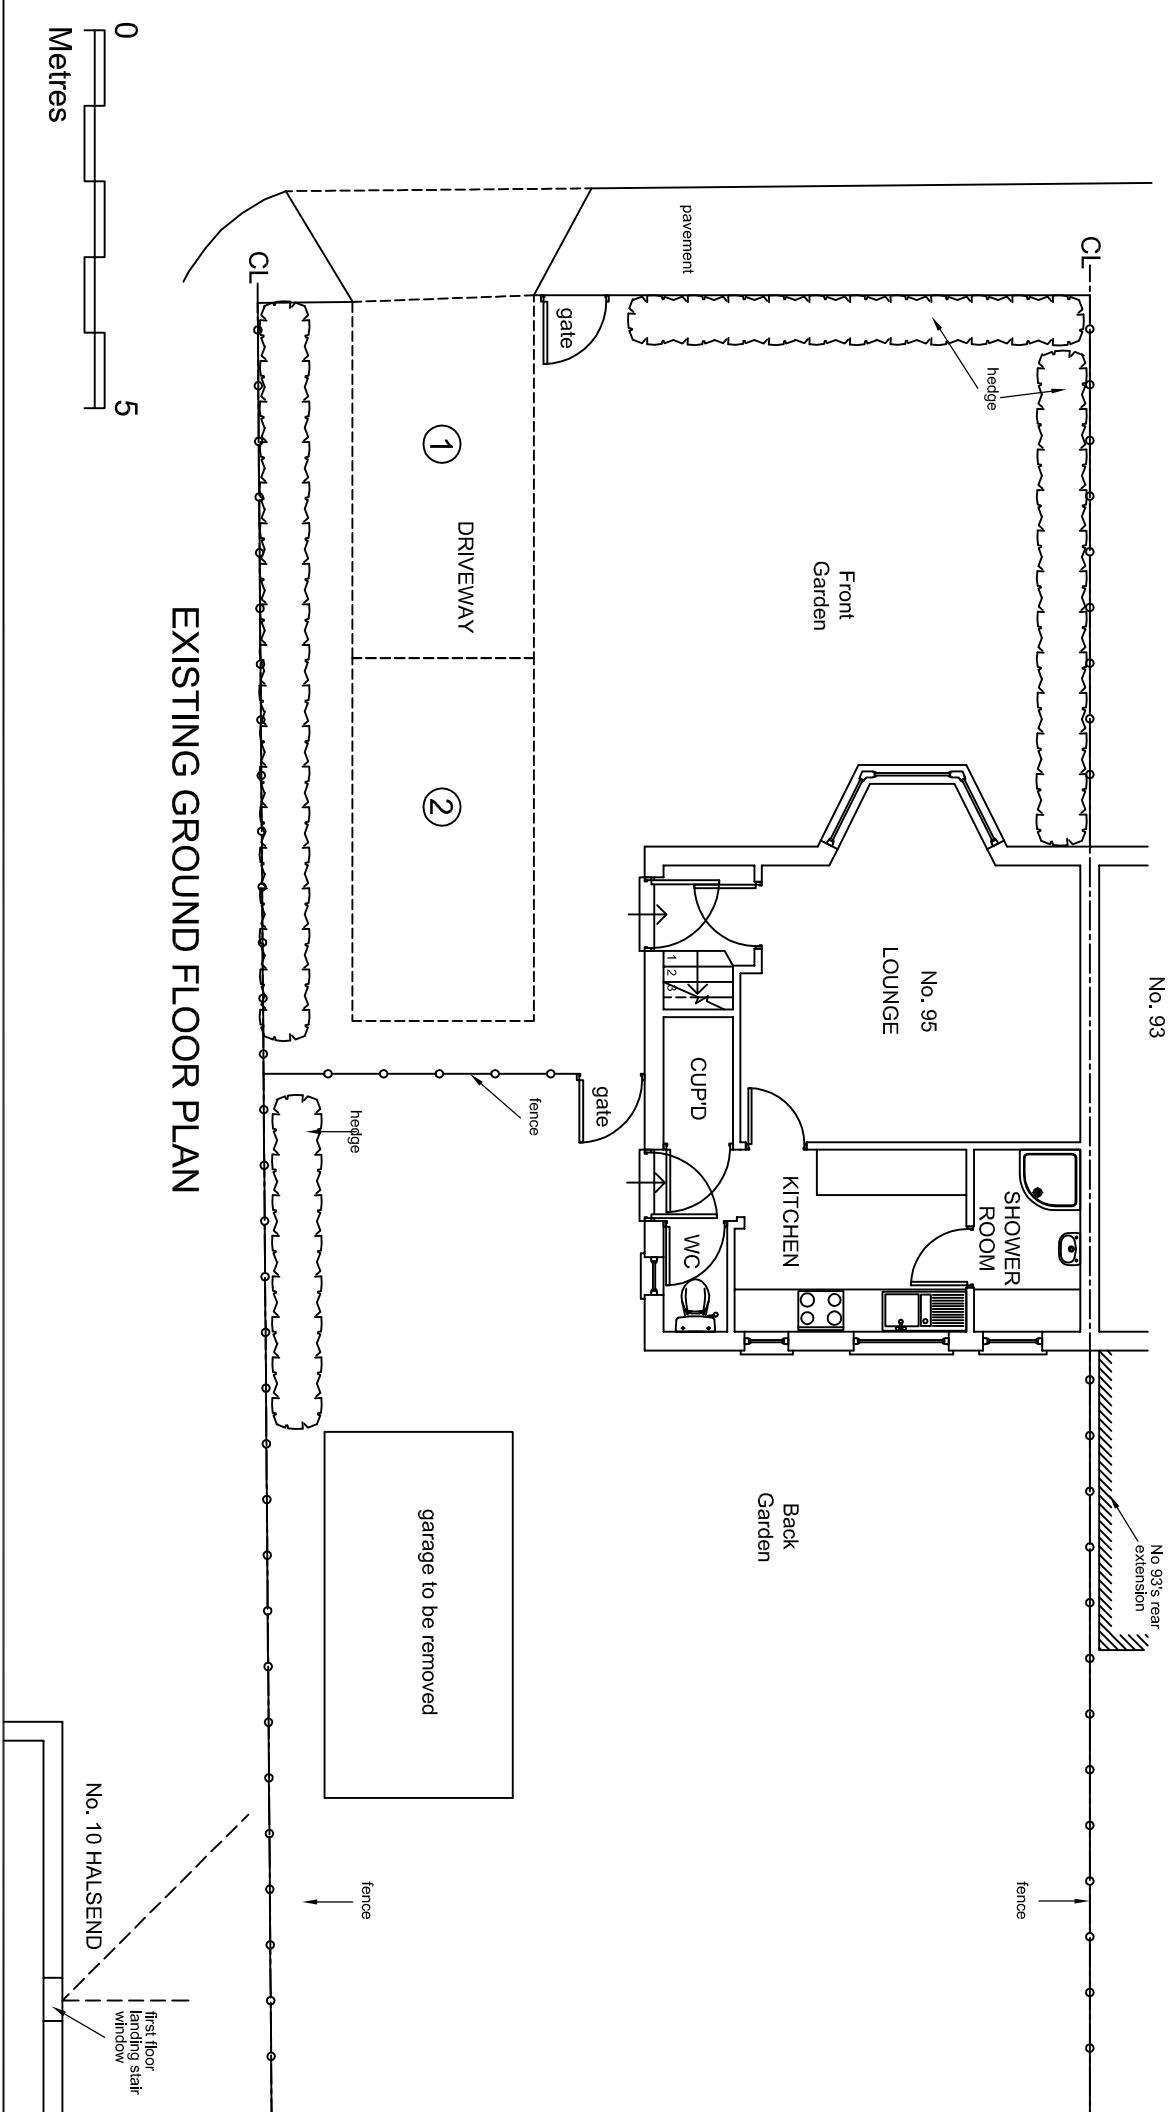

PROJECT	GGC DESIGN LTD CHARTERED ARCHITECT Tel: 01693 810 932 Mob: 07976 732 636 9.9.calton11@btconnect.com		
95 HALSWAY, HAYES UB3 3JU CONVERSION OF A 3-BED HOUSE TO 2 NO 2-BED FLATS	-	-	-
DESCRIPTION EXISTING GROUND, FIRST FLOOR & ROOF PLANS			
1:100 @ A3 DRAWINGS NO.	DRAWN BY JT	CHEKED BY GC	DATE 30/05/22
95 HW / P3 / 03	A	REV.	