




EXISTING GROUND FLOOR PLAN
1:100

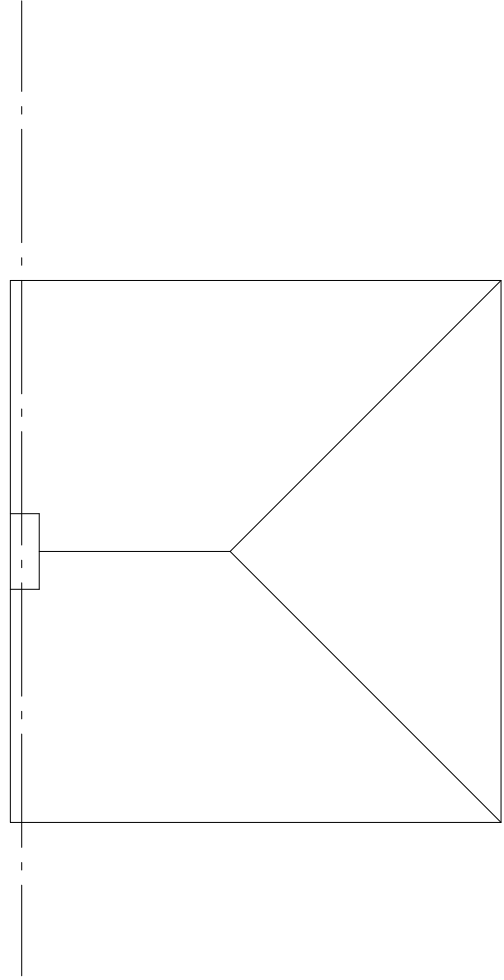





EXISTING ROOF PLAN
1:100

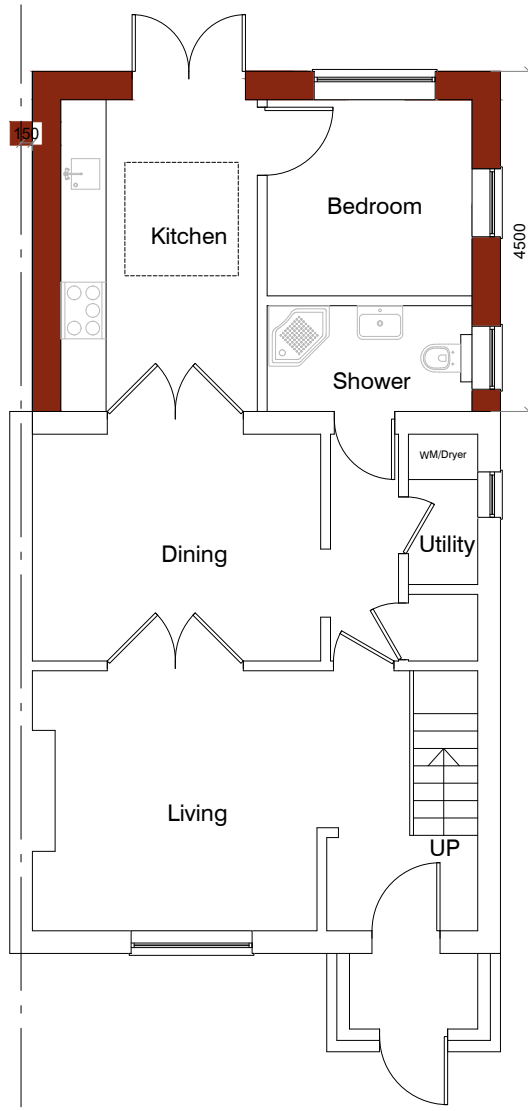


PROPOSED GROUND FLOOR PLAN
1:100

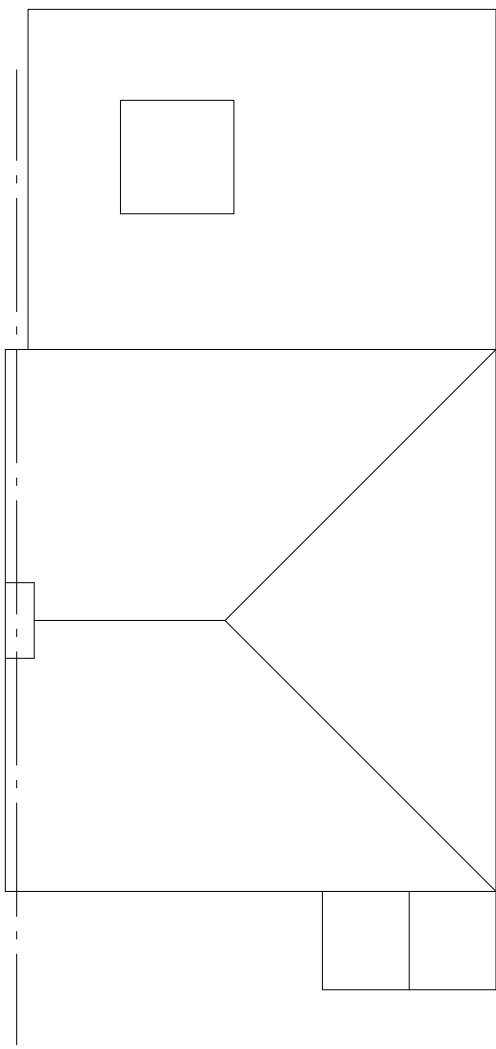


PROPOSED ROOF PLAN
1:100

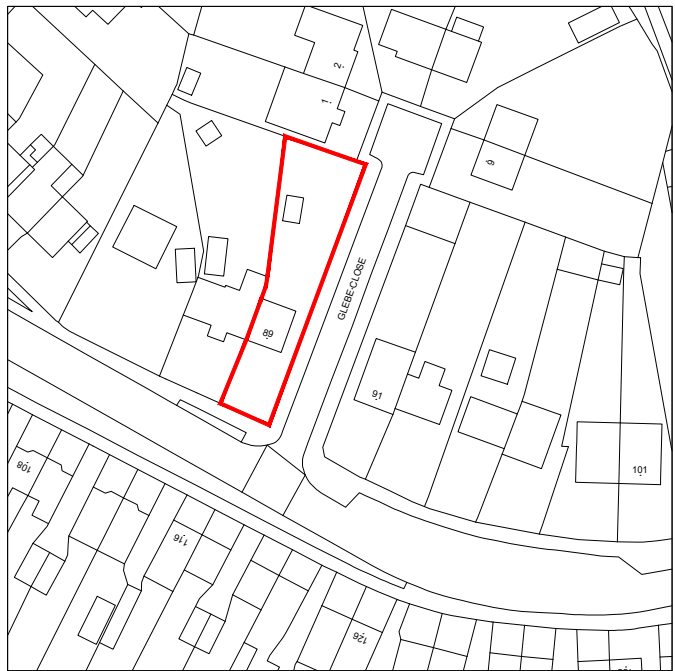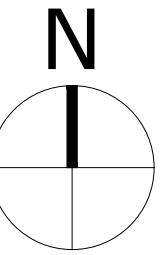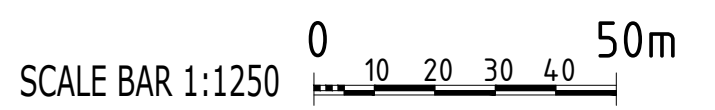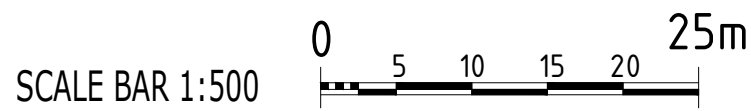

LOCATION PLAN
1:1250

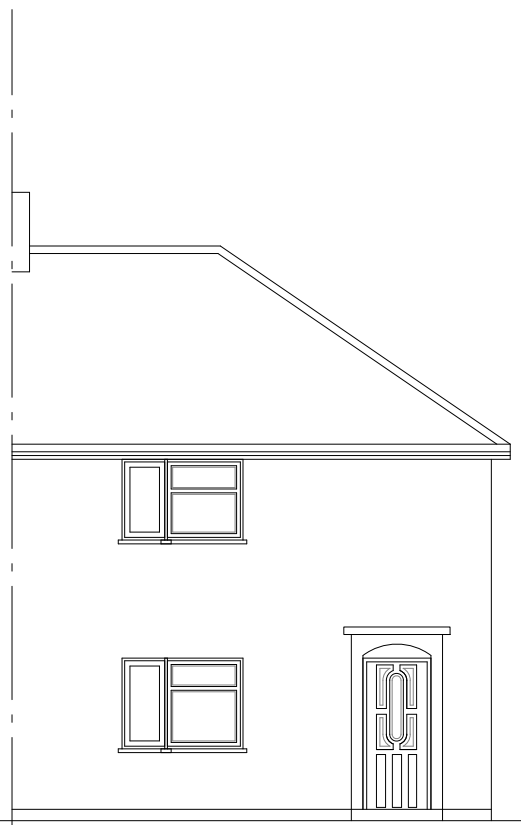


EXISTING FRONT ELEVATION
1:100

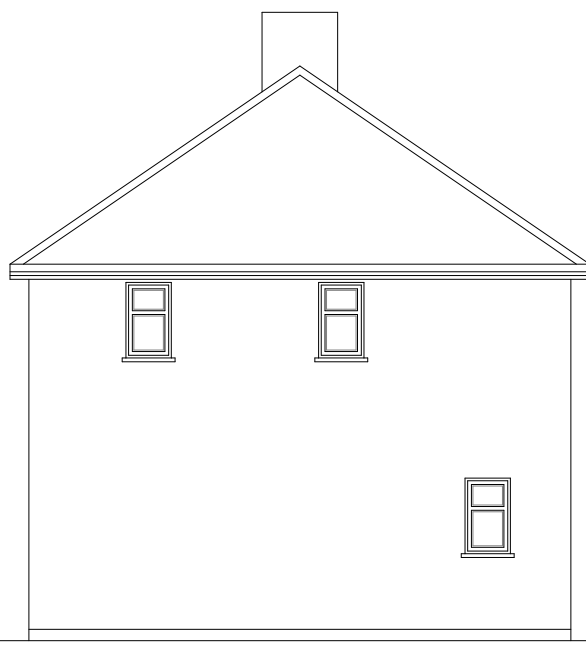


EXISTING SIDE ELEVATION
1:100



EXISTING REAR ELEVATION
1:100

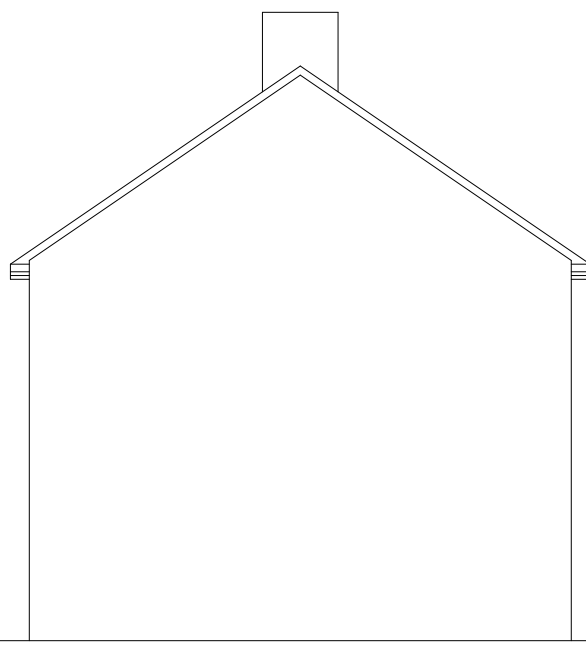

EXISTING SIDE ELEVATION
1:100

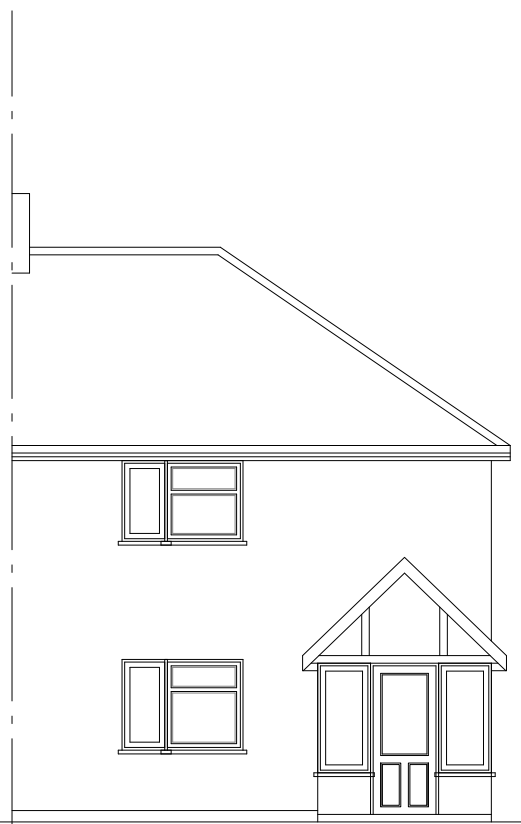


PROPOSED FRONT ELEVATION
1:100




PROPOSED SIDE ELEVATION
1:100



PROPOSED REAR ELEVATION
1:100

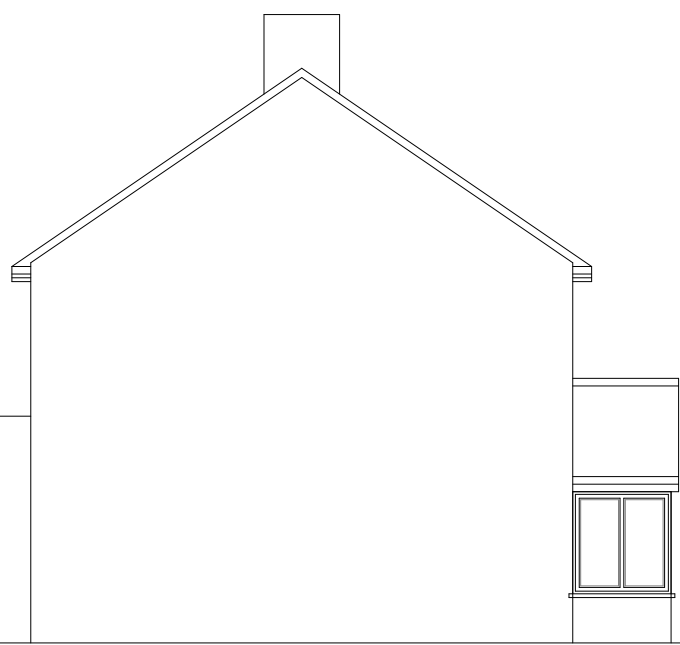

PROPOSED SIDE ELEVATION
1:100

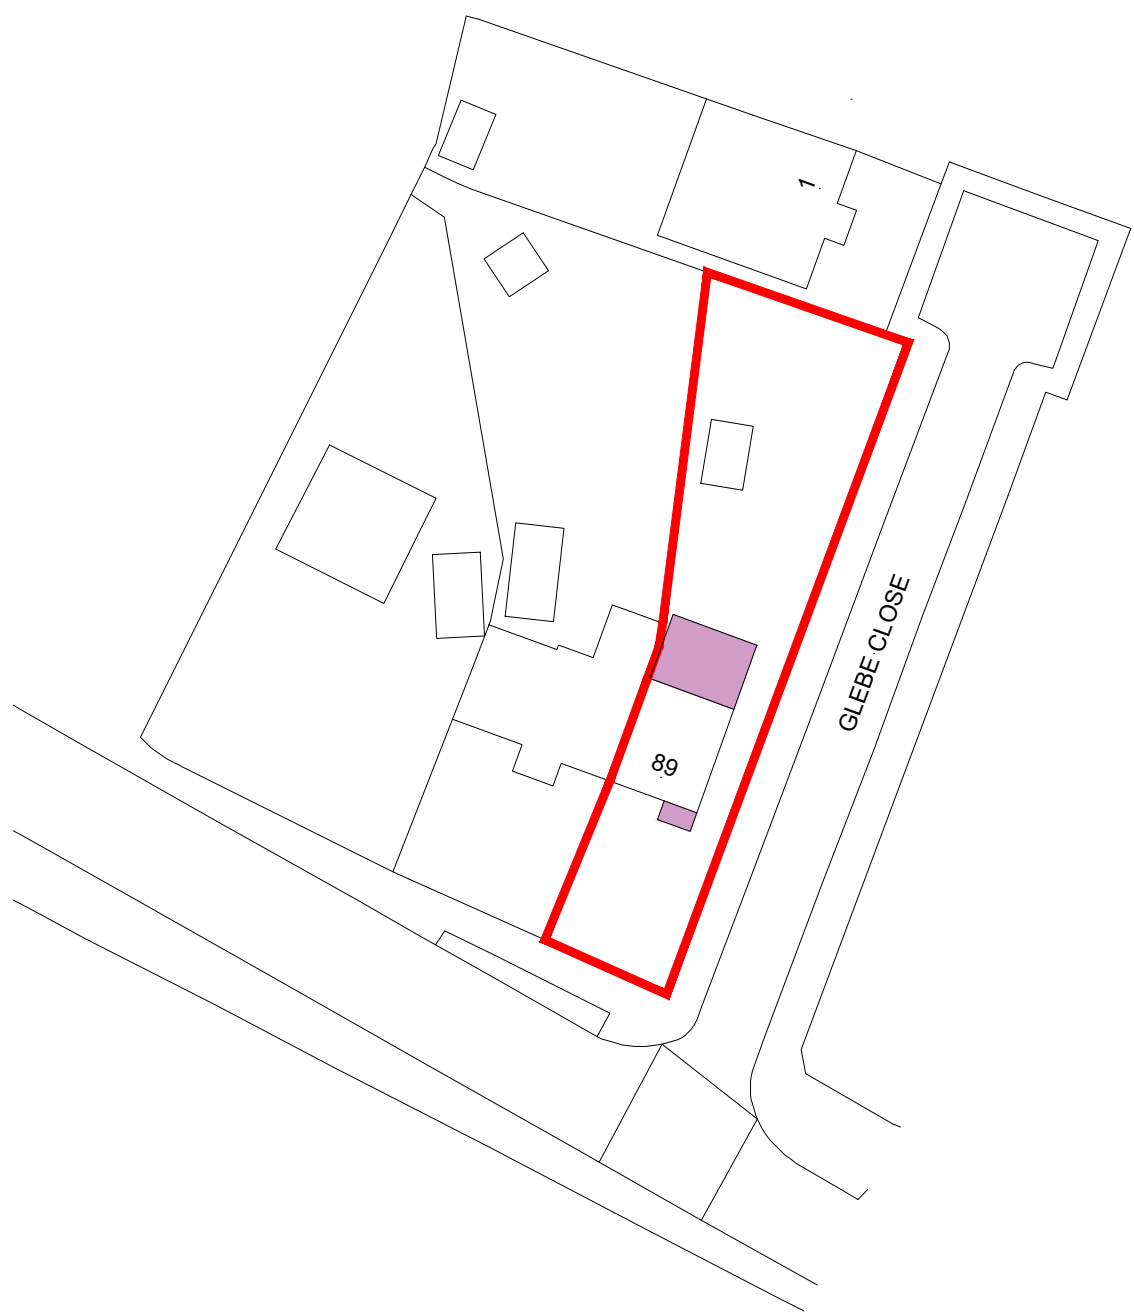

SITE PLAN
1:500



Consilio

Unit 17 and 18, 54a Cowley Mill Rd,
Uxbridge UB8 2FX

TEL:
01494932288
02039580151

EMAIL:
info@consiliotownplanning.co.uk



DISCLAIMER:

THESE ARE THE PLANNING DRAWINGS
AND SHOULD NOT BE USED FOR
STRUCTURAL CALCULATIONS OR ANY
ENGINEERING PURPOSE.

IMPORTANT NOTE:ALL

1. ALL GUTTERS, FOUNDATIONS
AND DOWN PIPES TO REMAIN
WITHIN THE BOUNDARY LINES
OF THE SUBJECT PROPERTY.
2. ALL PLANS ARE SUBJECT TO
FULL PLANS APPROVAL BY
BUILDING CONTROL, NOT
BUILDING NOTICE.

REVISION

DESCRIPTION

DATE

DESCRIPTION:

SINGLE STOREY REAR EXTENSION

CLIENT / JOB ADDRESS:

MR&MRS HANA
89 GLEBE AVENUE
ICKENHAM
UB10 8PF

DRAWING TITLE PLANNING APPLICATION

SCALE 1:100, 1:500 & 1:1250 @ A1 STATUS PA

DATE 20/09/2022 CHECKED HM

JOB.NO. 89-22-01 DRAWN SG

DWG.NO. PA-01 REVISION

THIS DRAWING IS SUBJECT TO COPYRIGHT DO NOT REPRODUCE THIS DRAWING WITHOUT PRIOR PERMISSION FROM CONSILIO