



01 - GROUND FLOOR PLAN

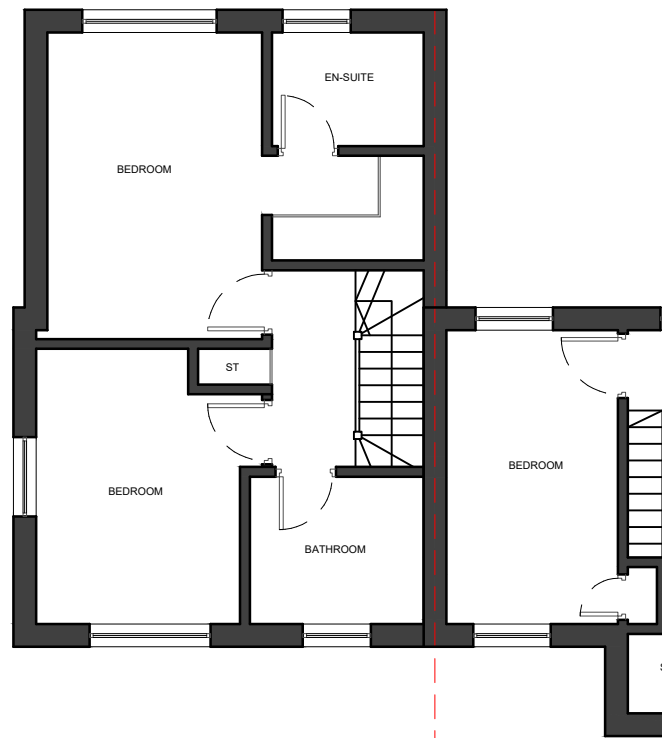

02 - FIRST FLOOR PLAN

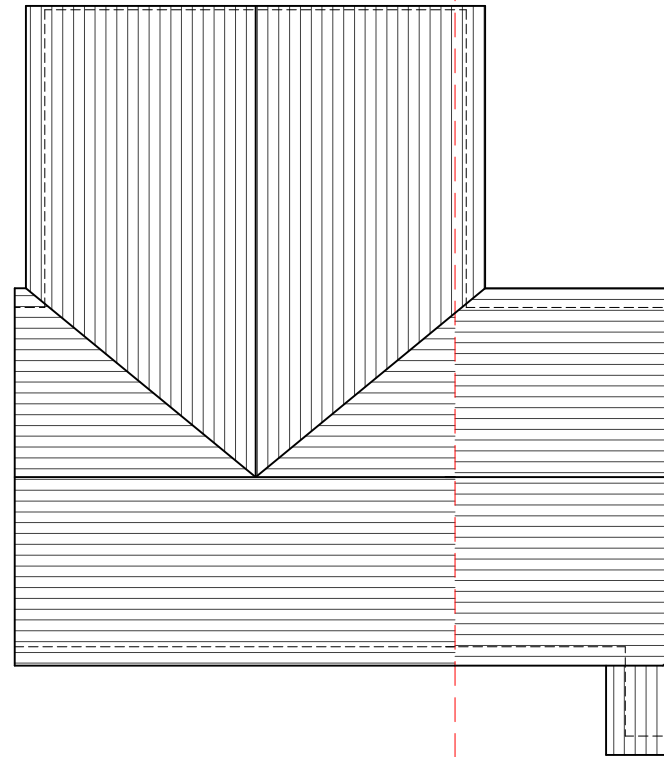


03 - ROOF PLAN

- NOTES
- Dimensions are not to be scaled from this drawing by contractors. The contractor is requested to check all dimensions before the work started.
 - Report any discrepancies to the client or architect before undertaking the work described in the drawings.
 - Dimensions are approximate site dimensions and are to be verified by the contractor on site before any fabrication/site works i.e foundations etc occur.
 - Contractor is responsible for all temporary propping to existing structure




REAR DOOR
COLOUR : To clients specification
FINISH : Double glazed composite
LOCATION : To rear wall (6)

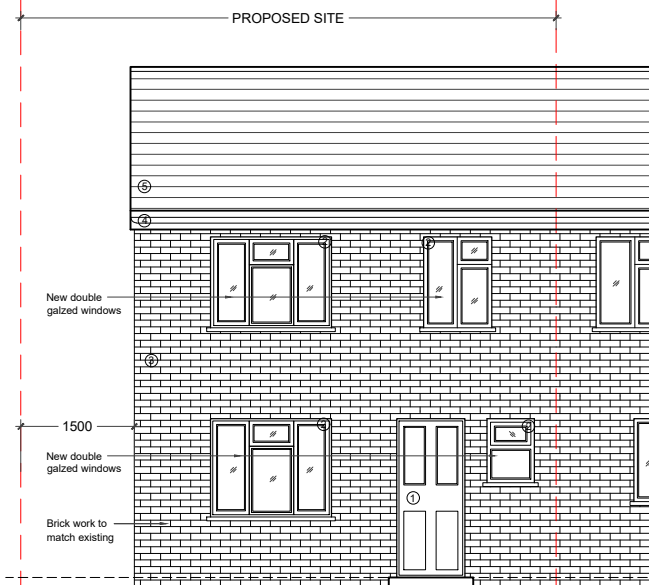

04- FRONT ELEVATION



05- SIDE ELEVATION

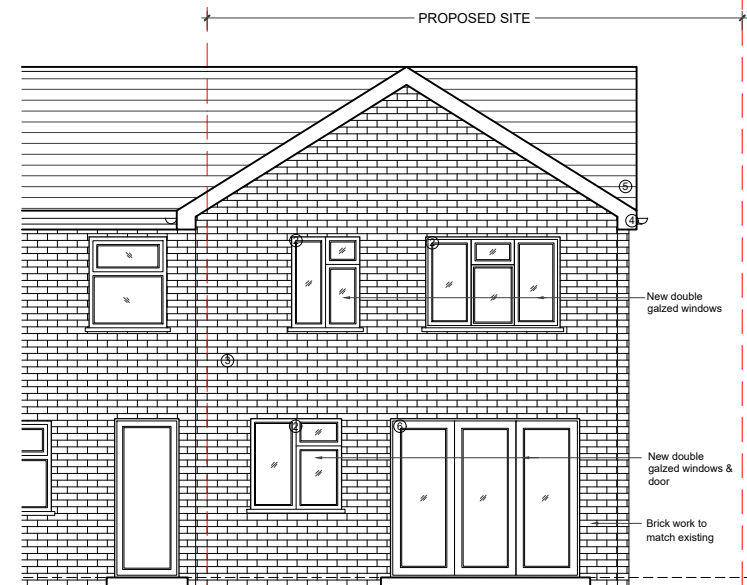

06- REAR ELEVATION

REVISIONS			
NO.	DESCRIPTION	DATE	BY

**FULL PLANNING
APPLICATION**

DE ARCHITECTURAL CONSULT.LTD
M: 07824773079, 7869580774
E: design.endeavour@gmail.com

Project LAND ADJACENT TO 32 MANOR ROAD HAYES UB3 2DG
Title PROPOSED PLANS & ELEVATIONS

Scale 1:100@A3	Drawn JTS	Approved	Date APR 25
Job No. DAC-352/25	Drawing No. PF-32MR-01	Rev.	-



FRONT DOOR
COLOUR : To clients specification
FINISH : Double glazed composite
LOCATION : To front wall (1)



WINDOWS
COLOUR : White
FINISH : uPVC
LOCATION : To external wall (2)



FACING BRICKWORK
COLOUR : Wienerberger tuscan red multi facing bricks
FINISH : Red faced
LOCATION : To external wall (3)



GUTTER & FASCIA
COLOUR : Black gutter & White fascia
FINISH : uPVC
LOCATION : Building gutter level (4)



ROOF TILES
COLOUR : Red
FINISH : Redland 49
LOCATION : To roof (5)