


01 - SITE PLAN

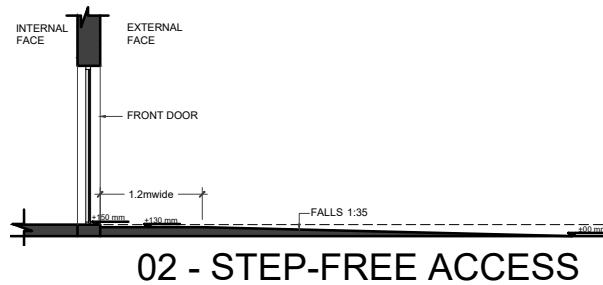

02 - STEP-FREE ACCESS



HERRING BONE GREY PAVING (1)




ELECTRIC CAR CHARGER REFERENCE IMAGE



1.8M HIGH CLOSEBOARD TIMBER FENCE (2)



GRASS (3)

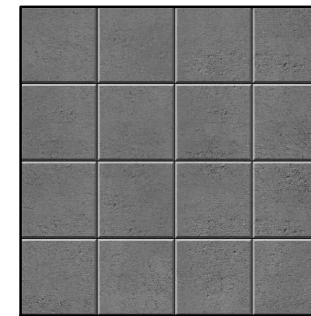

STACK BOND SQUARE PAVING AT PATIO (4)



BIN STORAGE REFERENCE IMAGE



CYCLE STORAGE REFERENCE IMAGE

FULL PLANNING APPLICATION

DE ARCHITECTURAL CONSULT.LTD
M: 07824773079,7869580774

LAND ADJACENT TO 32 MANOR ROAD HAYES

PROPOSED SITE PLAN

Scale 1:200@A3	Drawn TA	Approved	Date APR 25
Job No. DAC-352/25	Drawing No. PF-24BC-02	Rev.	-