



Bar Scale
0m 1m 2m 3m 4m 5m
1:50
0m 1m 2m 3m 4m 5m 6m 7m 8m 9m 10m
1:100

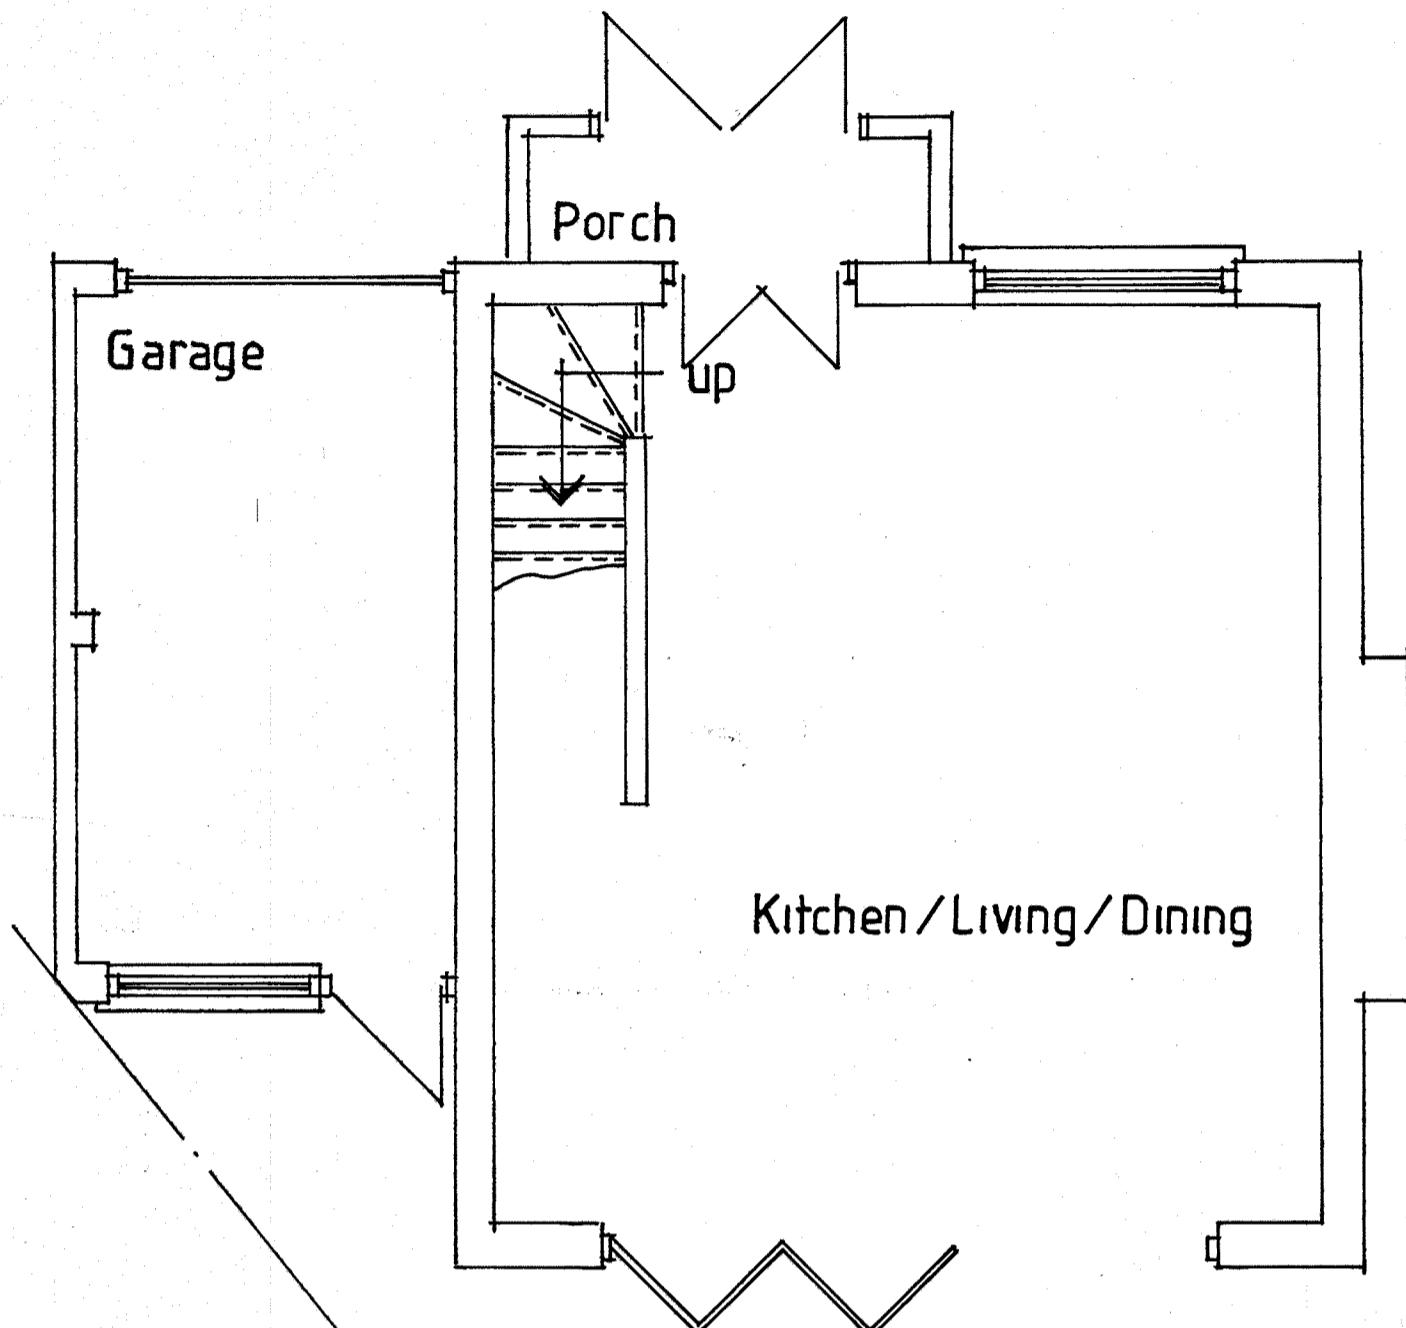

GROUND FLOOR PLAN

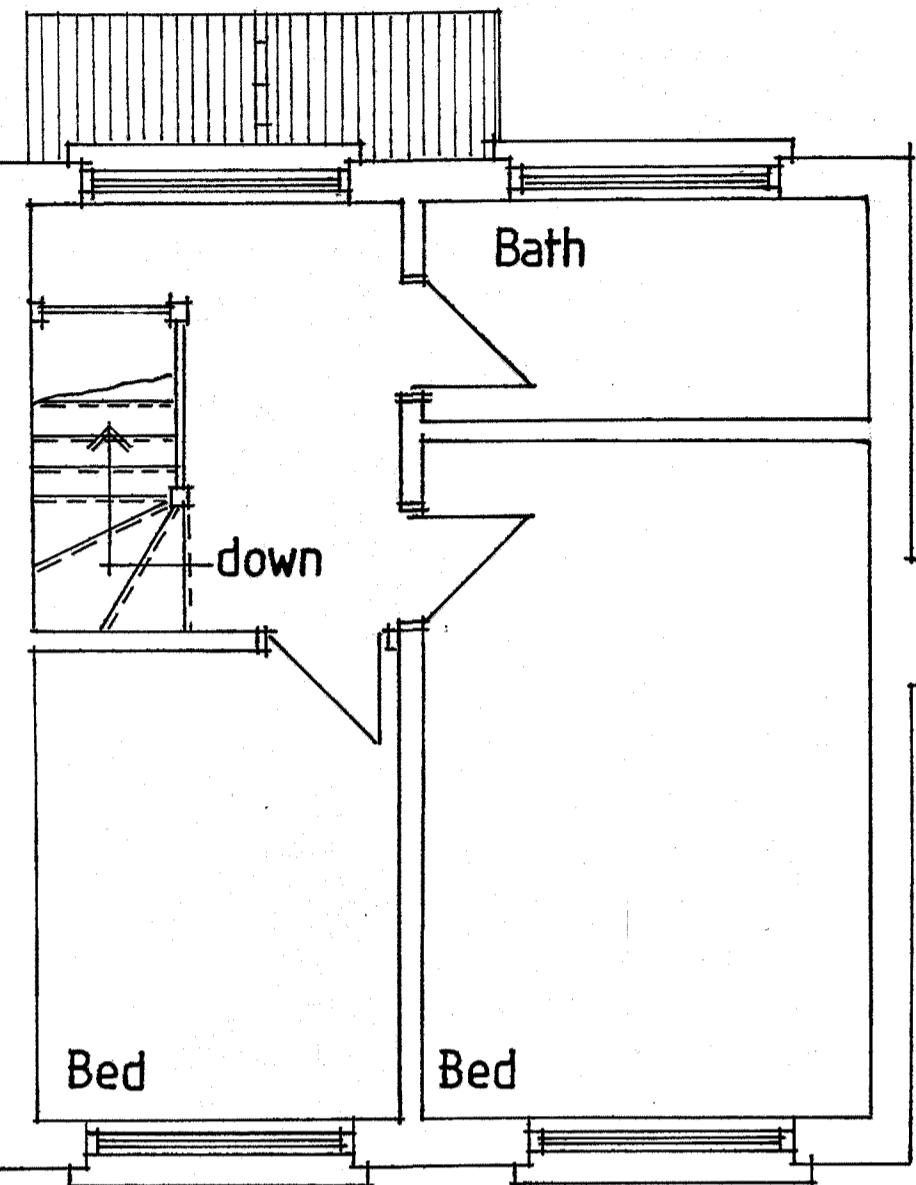


FIRST FLOOR PLAN


THIS DRAWING TO BE READ
IN CONJUNCTION WITH DRG
No 4501/02



FRONT ELEVATION

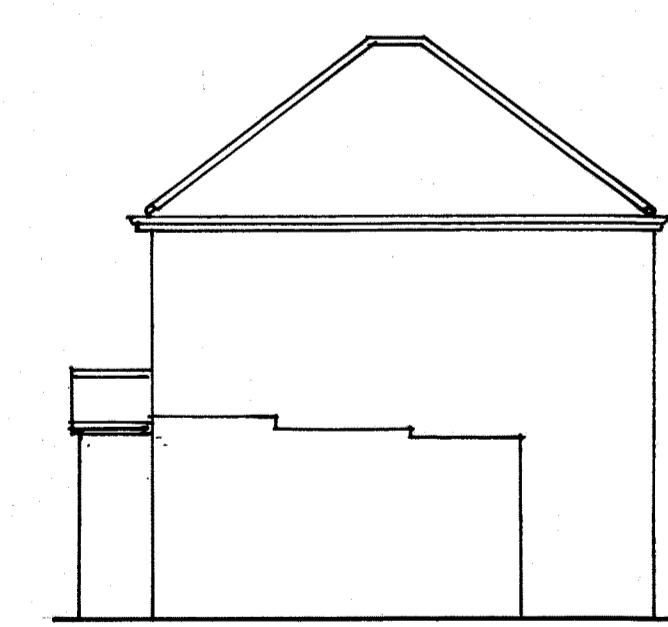

SIDE ELEVATION

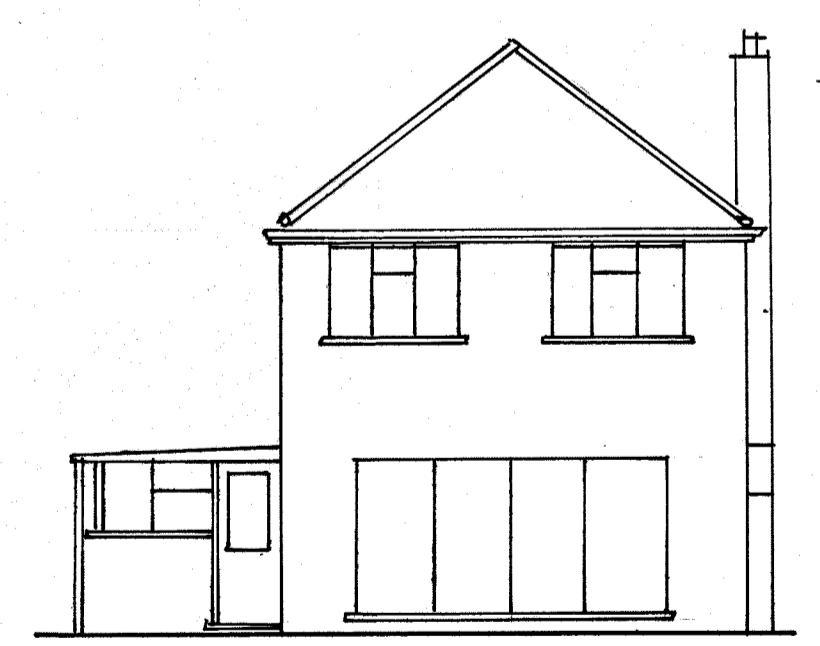

REAR ELEVATION

A
Date
Revisions
©copyright

Pottle & Co Ltd
Planning & Building Consultants

Suite A, 128 Manor Way
Ruislip, Middlesex, HA4 8HR

Tel: 01895 622800
www.pottle.uk.com

Client
MR MRS REKA

Job Title
7A CORNWALL ROAD
RUISLIP
MIDDX

Drawing Title
EXISTING FLOOR PLANS
AND ELEVATIONS

Scale 1:50, 100

Date January 2021 Drawn by G.L.

Drg No.
4501 / 01