

© This drawing is copyright.
It is sent to you in confidence and must not be reproduced or disclosed to third parties without our prior permission.

Do not scale from this drawing, other than for Local Authority Planning purposes.


This drawing is to be read in conjunction with all relevant consultants, specialist manufacturers drawings and specifications.

Any discrepancies in dimensions or details on or between these drawings should be drawn to our attention.

All dimensions are in millimetres unless noted otherwise.




SOUTH WEST ELEVATION (Front)

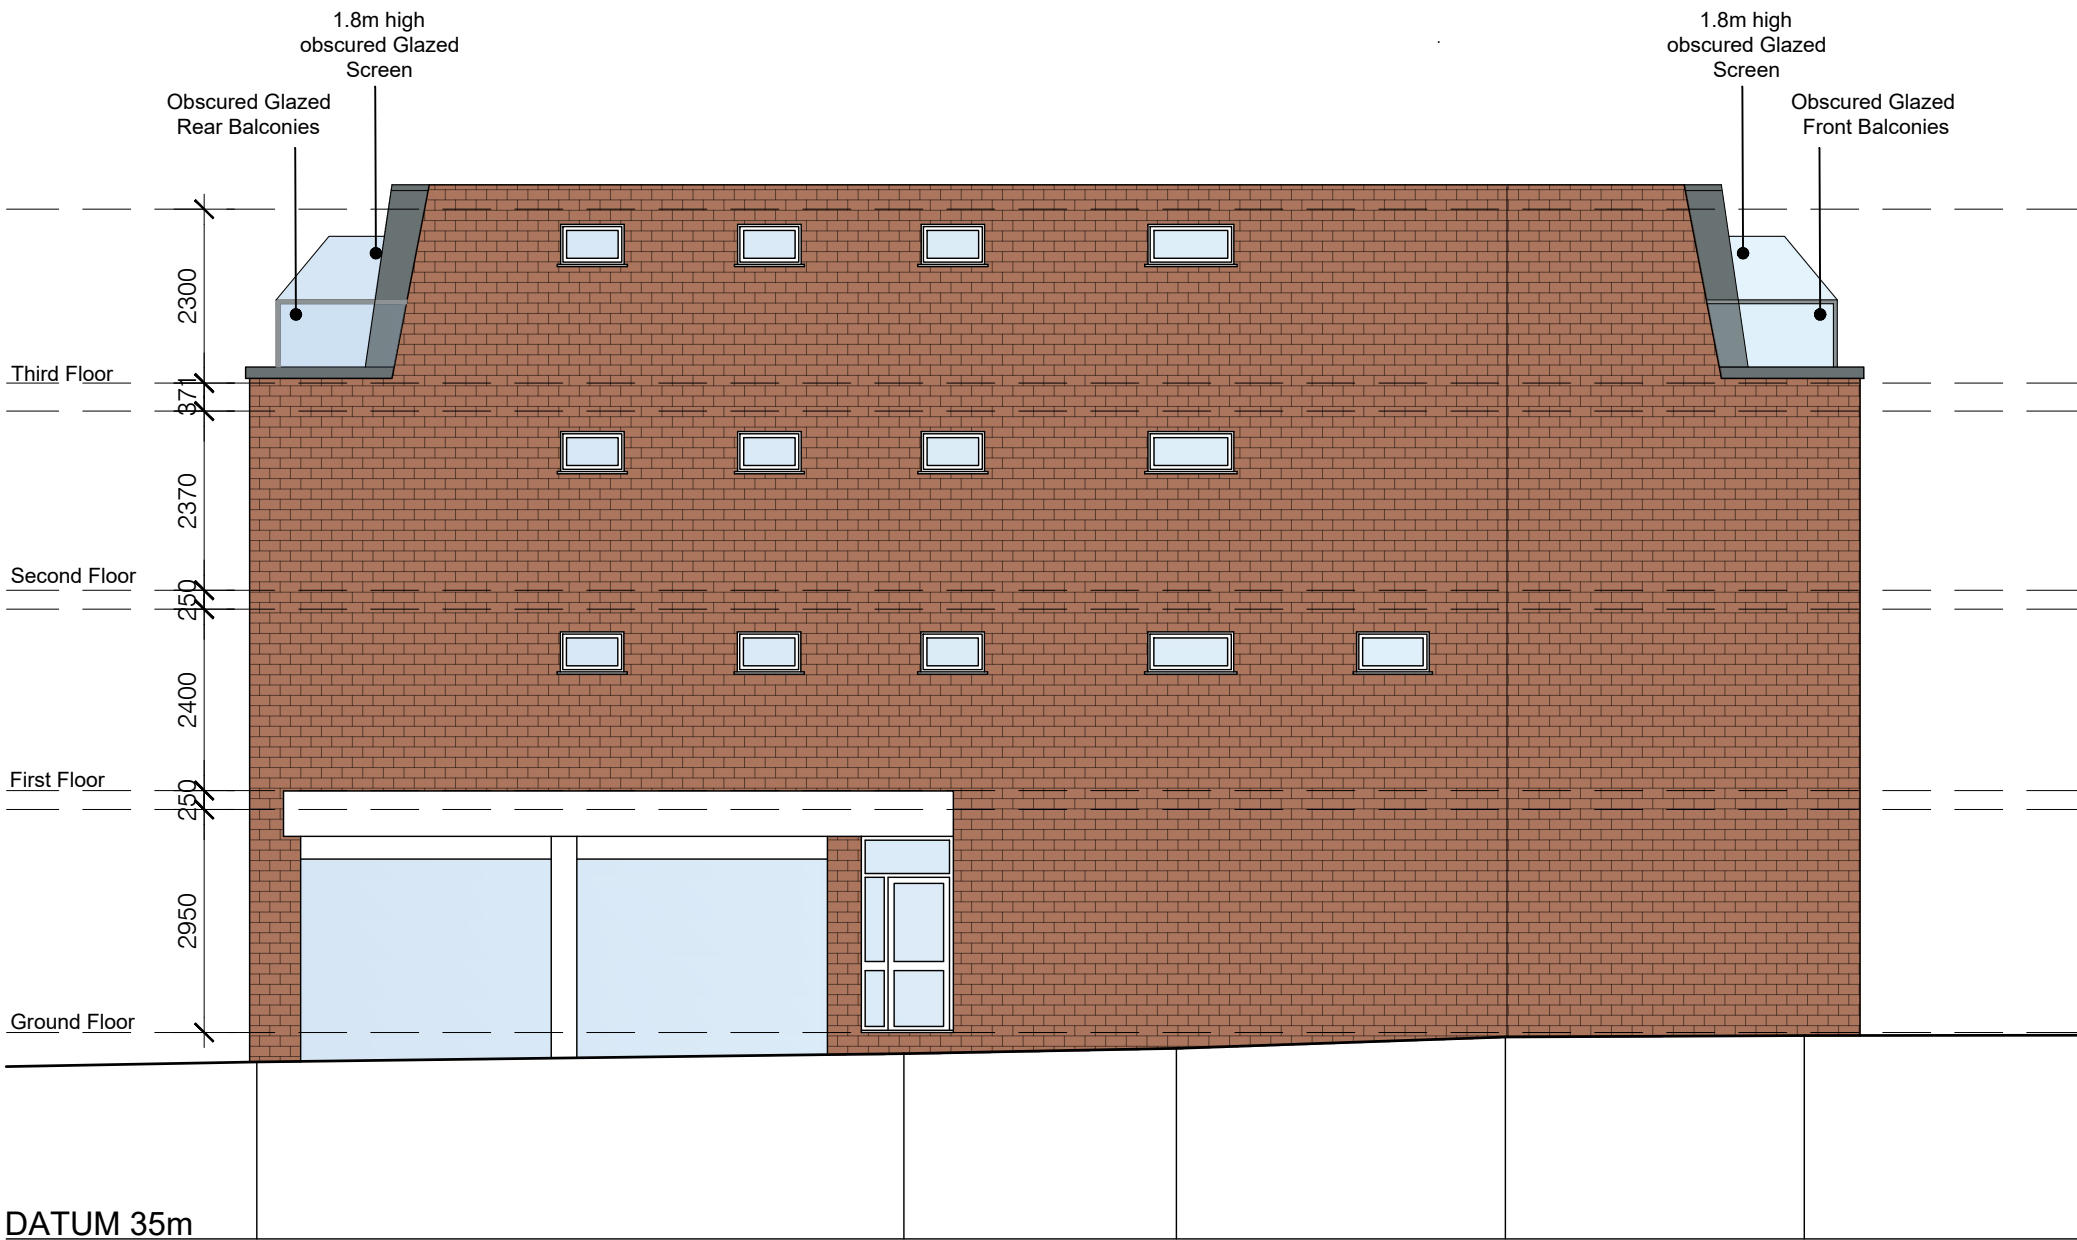

NORTH WEST ELEVATION (Side)



NORTH EAST ELEVATION (Rear)

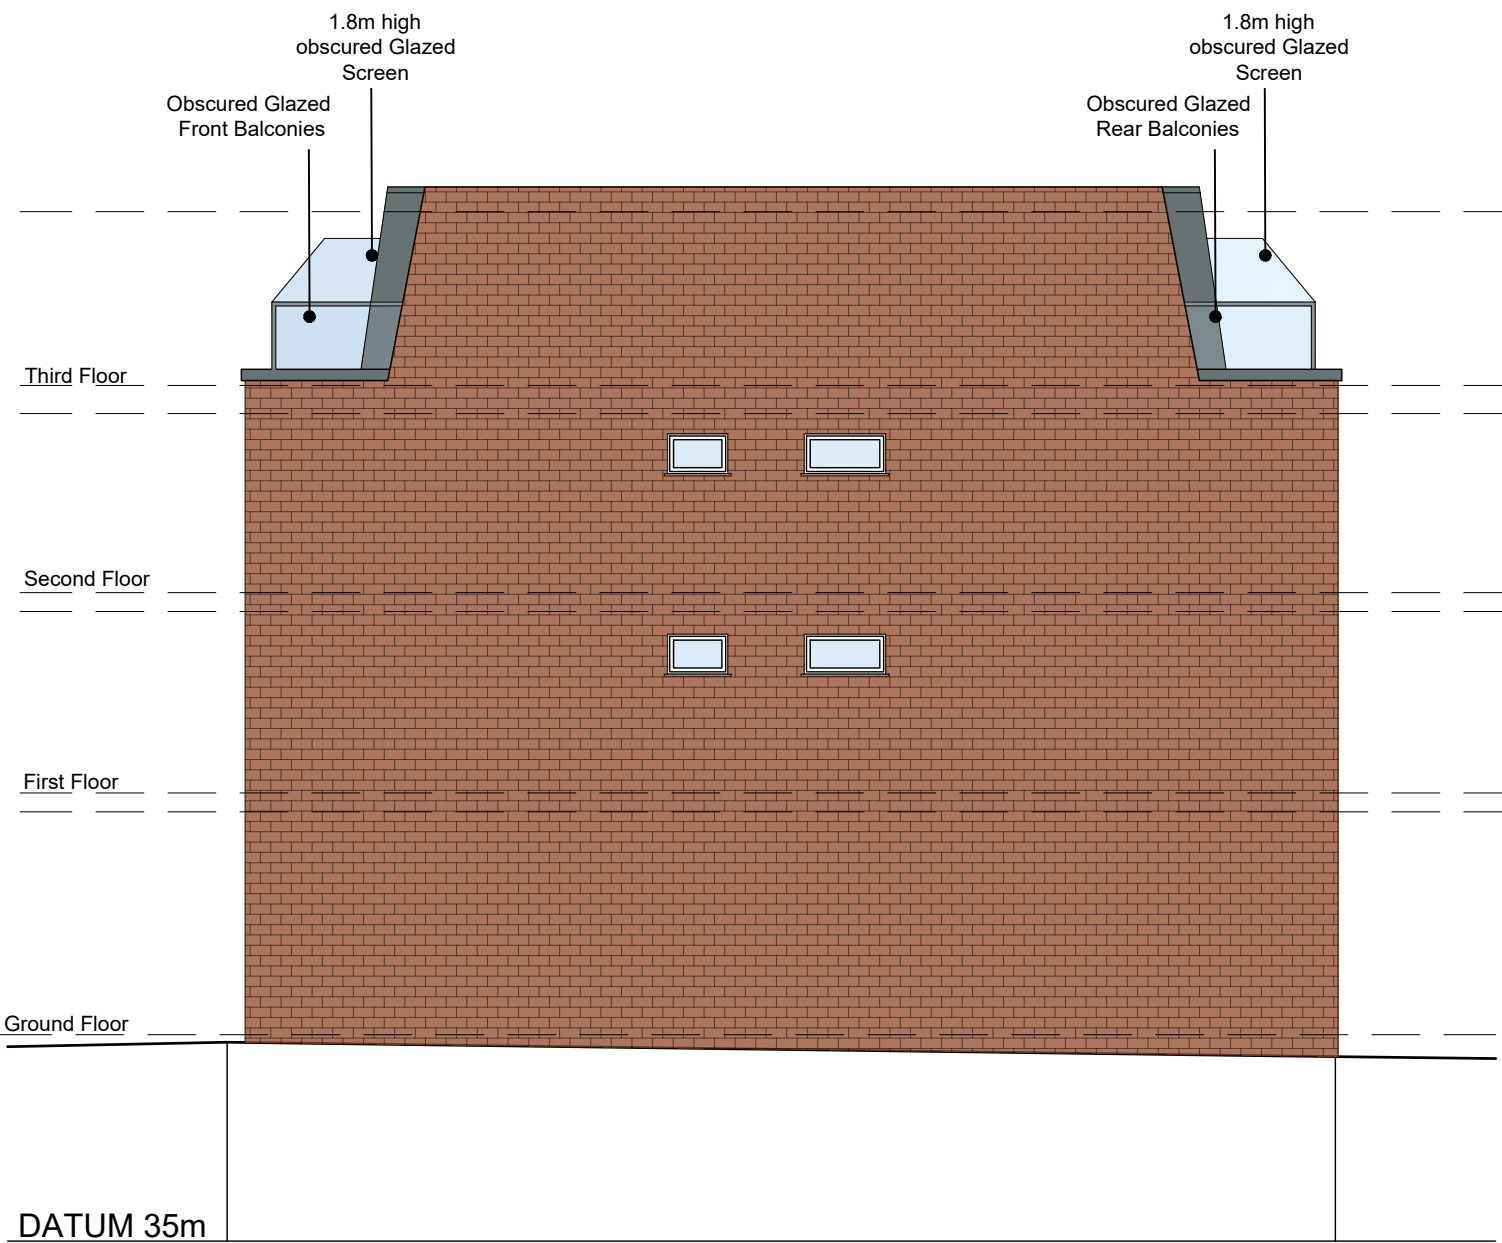

SOUTH EAST ELEVATION (Side)

REV	DATE	DESCRIPTION	INITIAL	CHECKED
PLANNING				



harding rose architects

CLIENT
Burbank Properties Ltd

PROJECT
814 Uxbridge Road, Hayes, UB4 0RS

TITLE
Proposed Elevations

SCALE 1:100 @ A2	DATE 25.02.22	P.205
DRAWN HB	PROJECT NO. 21.892	

