


Scale bar 1:100 (Meter)

Openings Schedule

Openings Schedule				
Sl.	Description	Nos.	Size	Lintel type
1	Patio Door (PD) at Cavity wall	1	1500x2100	CG 150/100 standard duty cavity lintel
2	Window (W) at Cavity wall	1	900x1100	CG 150/100 standard duty cavity lintel
3	Sky Light (SL) at Roof	2	1000x1000	Double up roof joists around the sky light openings.

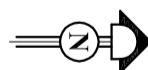

© 2024 Blue Architecture Limited.
All rights reserved

Notes:

11 of 11

Web site: www.bluearcdesign.co.uk

Email: ianuki@kuka.hutman.co.uk, Cell: 044 + 078 3293 8374

Contact:
Email: rabiulkhan2ka@hotmail.com

20

11 of 11


UB4 0HY, London.

Consulting Architects, Engineers and
102 Dorchester Way, Hayes, Middlesex.

BLUE ARCHITECTURE LTD
Consulting Architects, Engineers and Interiors.
102 Dorchester Wave, Hayes, Middlesex.


Proposed Ground floor Plan

Scale: 1:100

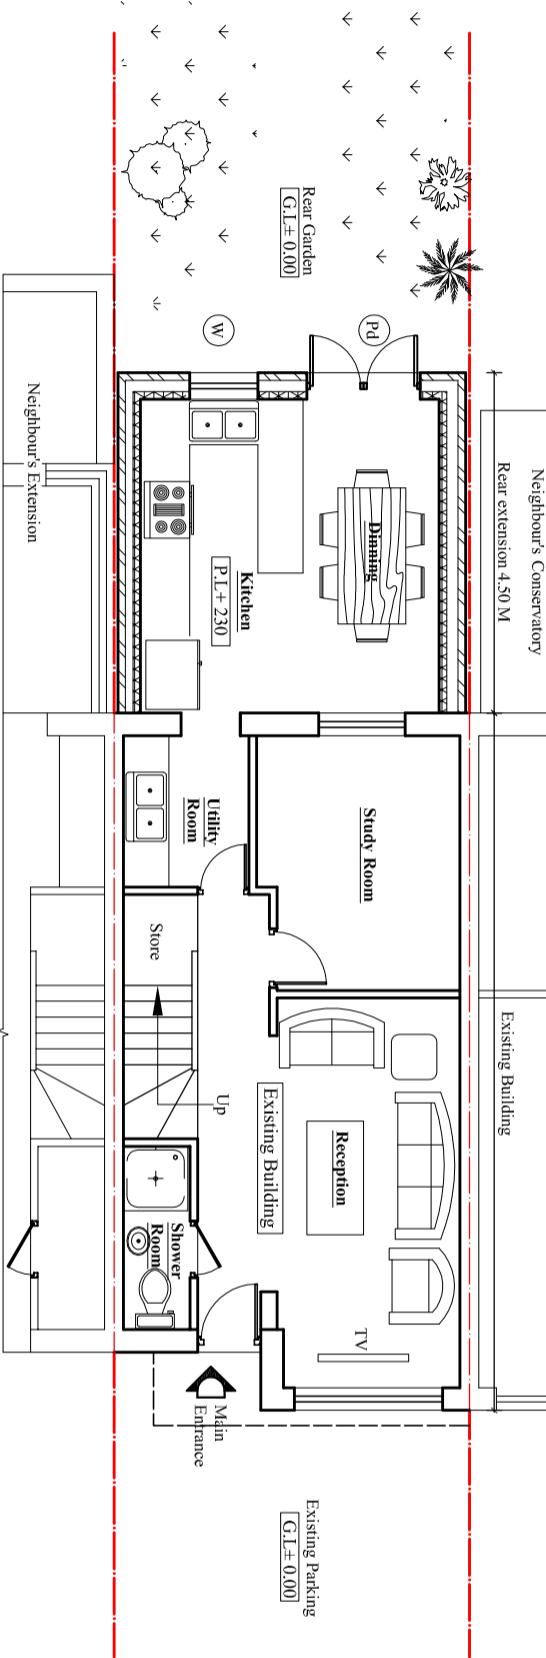

Proposed Ground floor Plan

Scale: 1:100

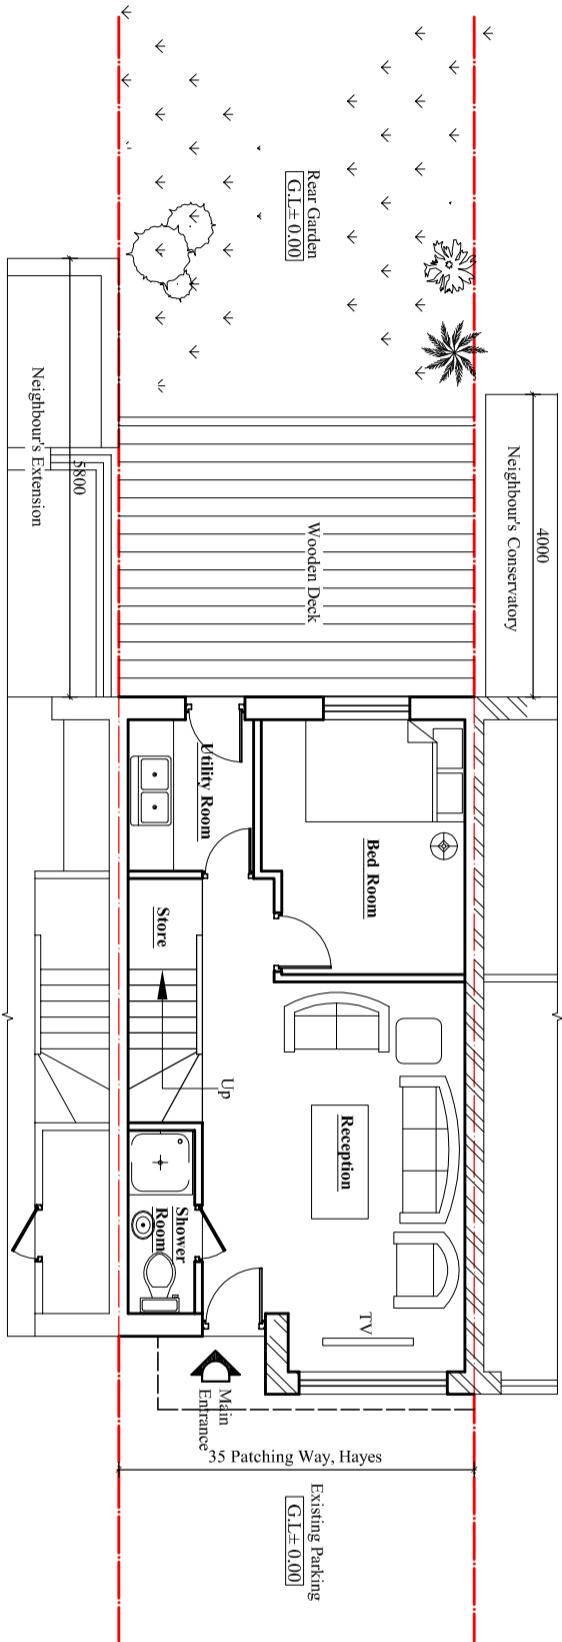

Ground floor Plan (Current)

Scale: 1:100

