



**Proposed East Elevation**

Scale:1:100

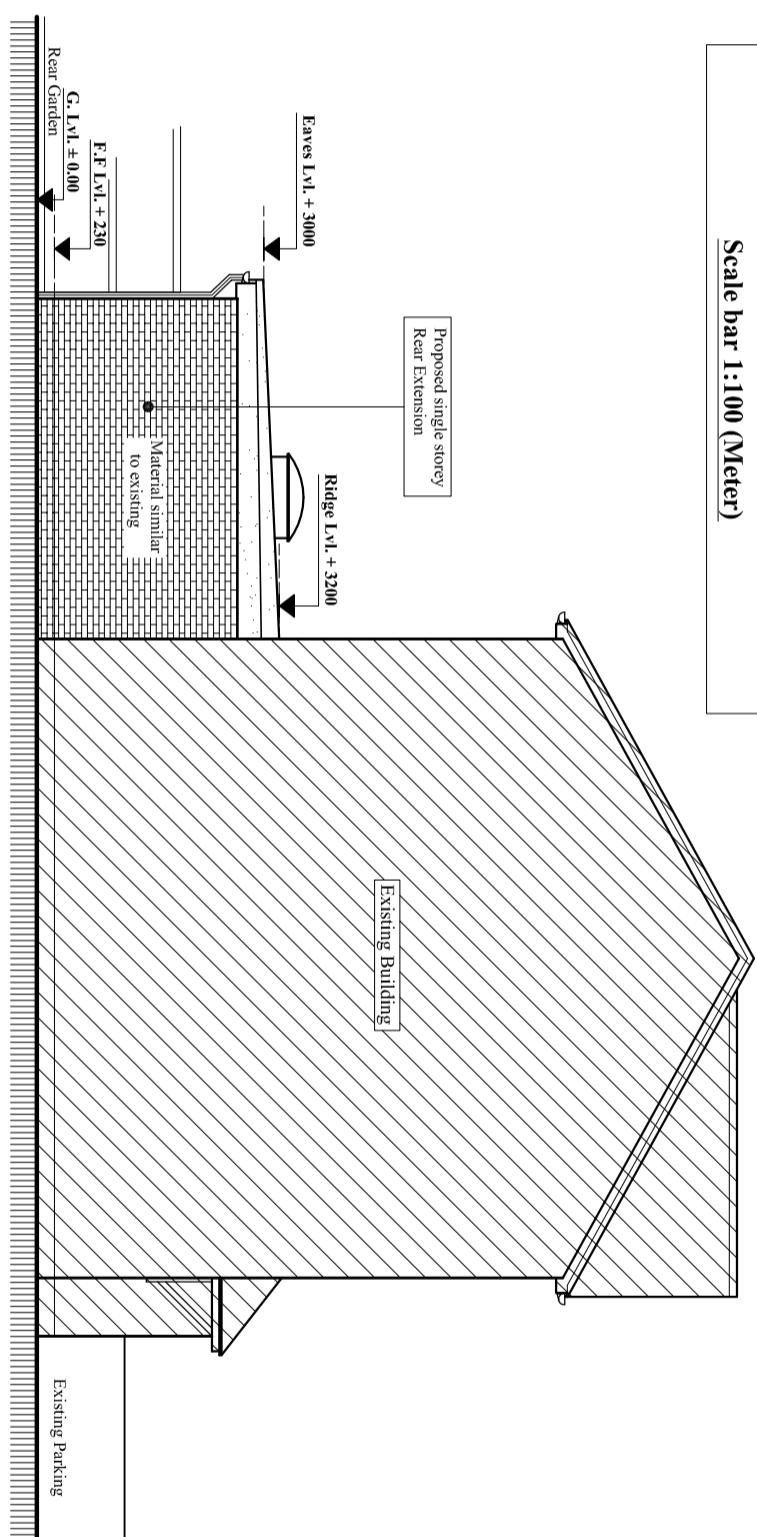


**Proposed South Elevation**

Scale:1:100

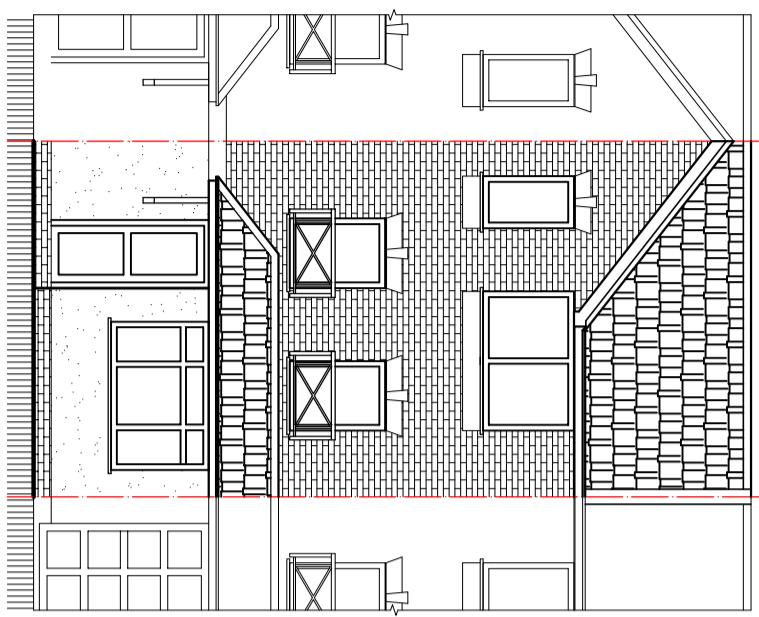

**Existing East Elevation**

Scale:1:100

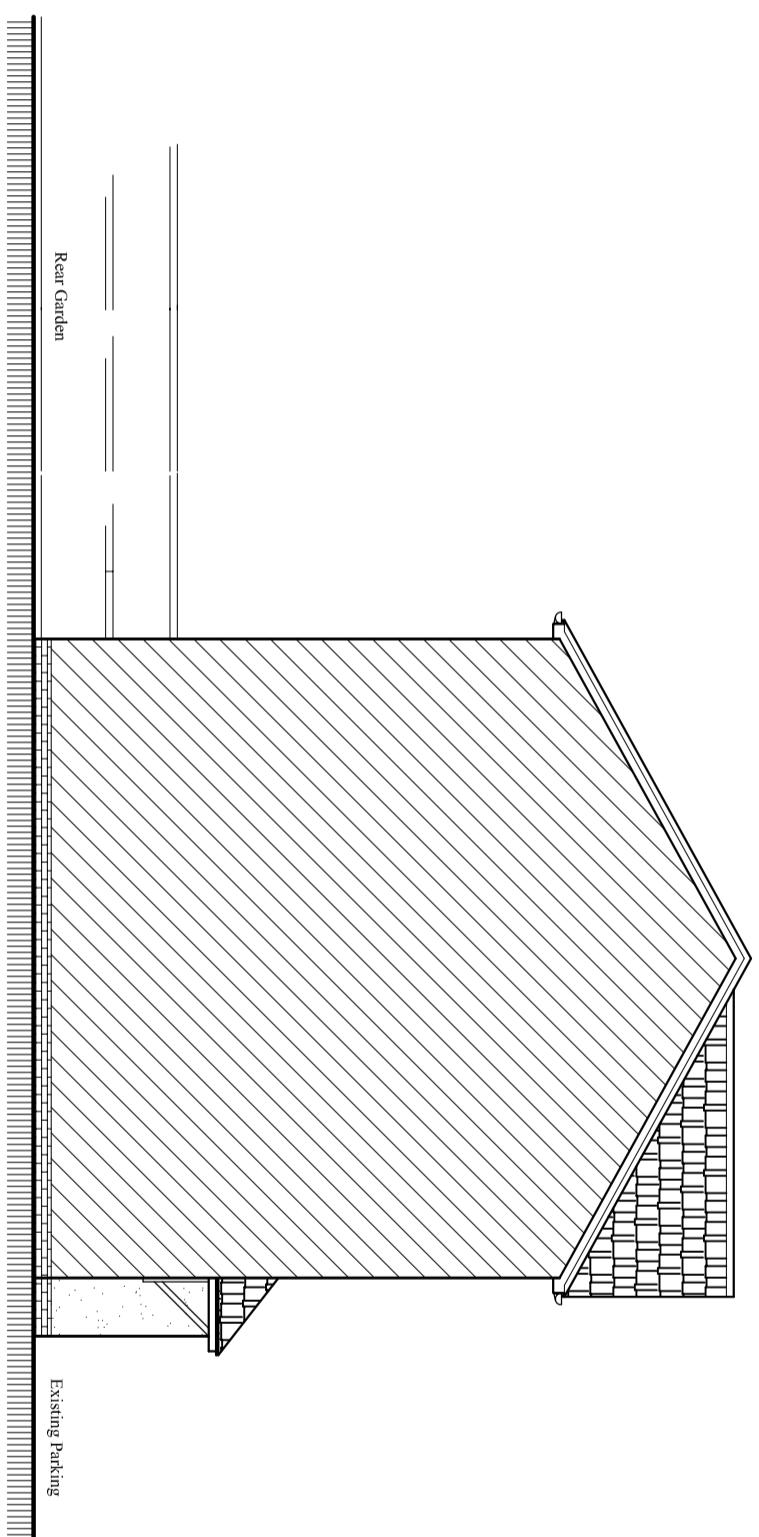

**Existing South Elevation**

Scale:1:100

Notes:  
 © 2024 Blue Architecture Limited.  
 All rights reserved.  
 All drawings are for the purpose of gaining  
 Planning Permission approval only.  
 All written dimensions to be taken in  
 preferences to scaled dimensions.  
 Rear Extension :  
 Extend Area : 20.70 Sq.M

Client:				
Mrs. Sushma Poudel.				
<b>Project:</b>		Proposed Single storey Rear Extension with Flat Roof over two Rooflights.		
<b>Location:</b>		35 Patching Way, Hayes, Middlesex, UB4 9YD.		
<b>Status:</b>		PLANNING		
<b>Title:</b> Existing and Proposed Elevations-1				
Drawn by: <b>L.P</b>	Str. Er. ---	Checked by: R.K		
Project no: <b>BAL-1756</b>	Sheet Size <b>A3</b>	Sheet no.		
Date: 11/06/2024	Scale: 1:100			