



Scale bar 1:100 (Meter)

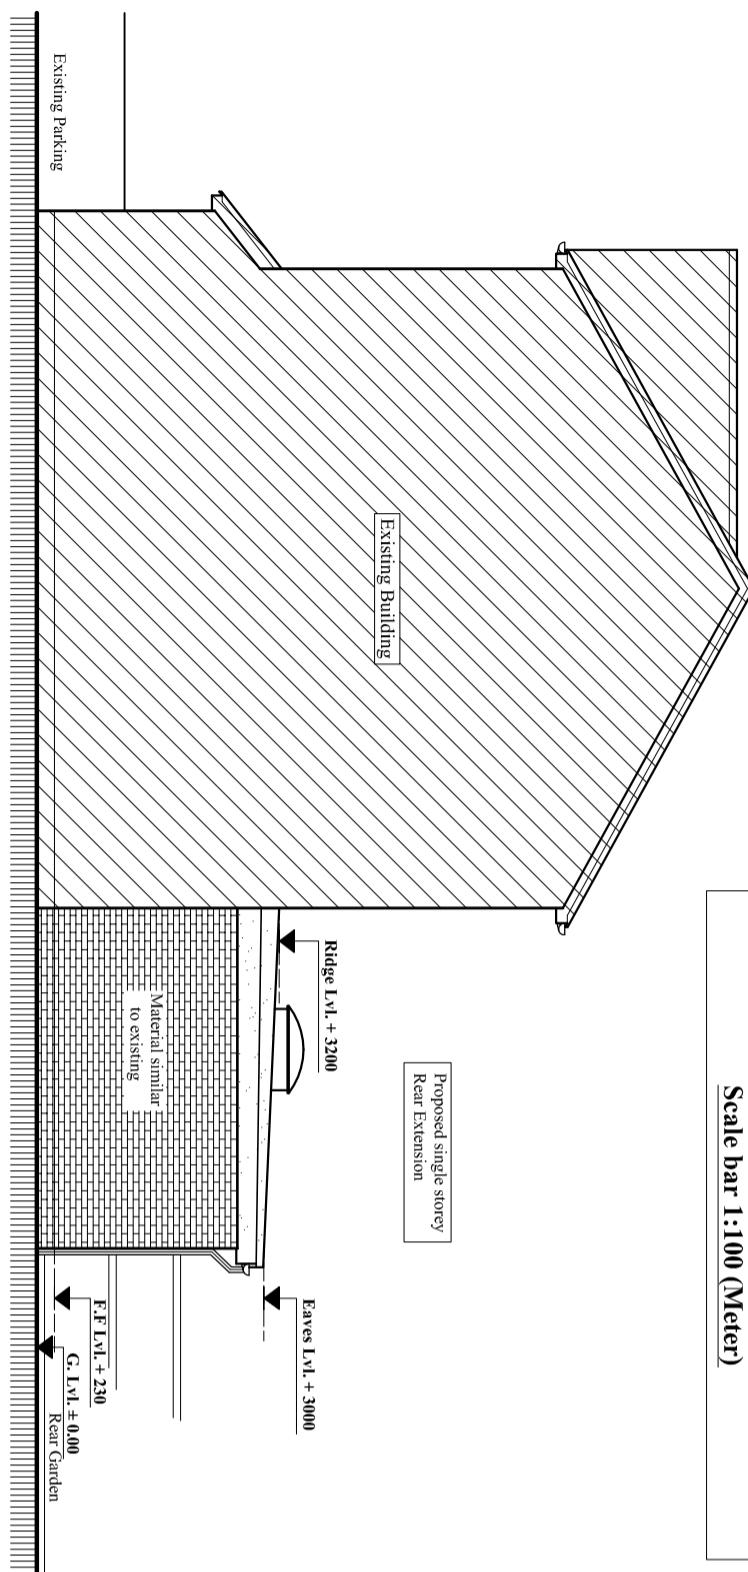


Proposed North Elevation

Scale:1:100

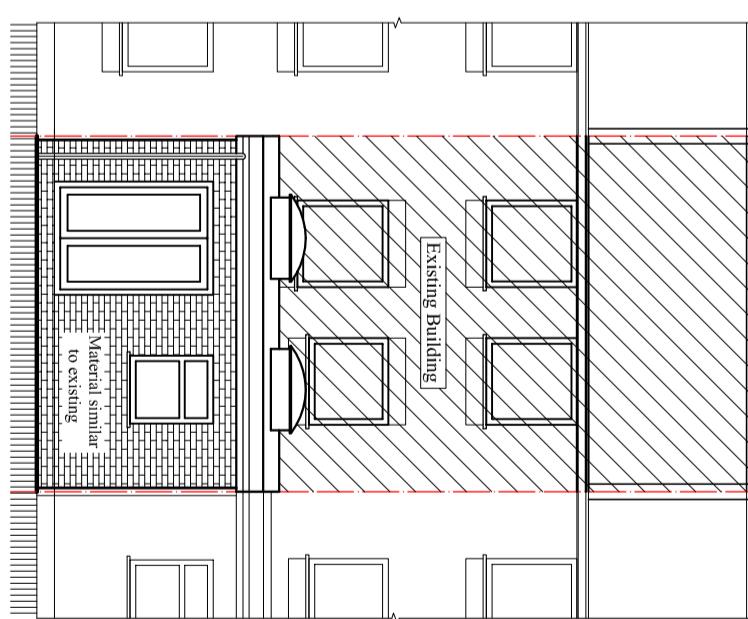


Proposed West Elevation

Scale:1:100

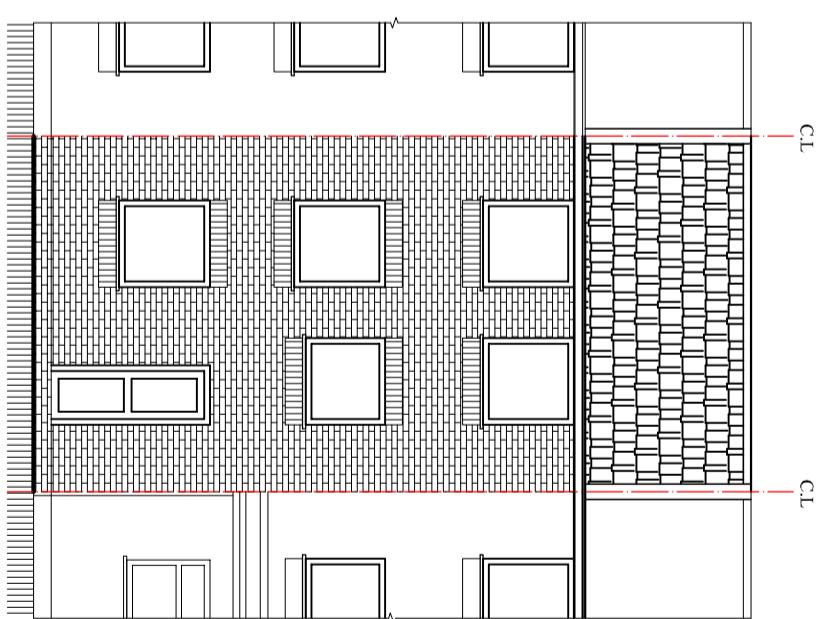

Existing North Elevation

Scale:1:100

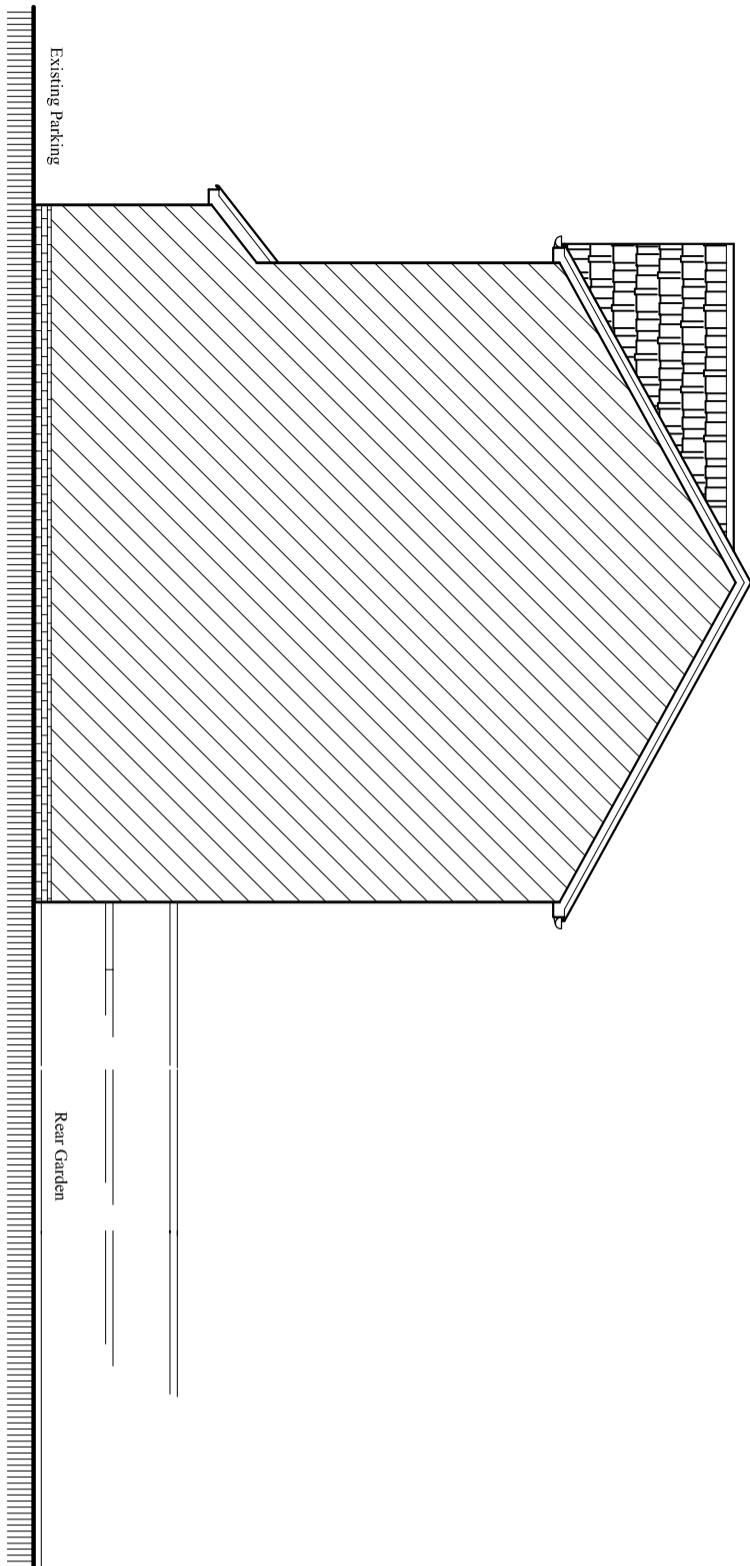

Existing West Elevation

Scale:1:100

Client:
Mrs. Sushma Poudel.

Project:
Proposed Single storey Rear Extension with Flat Roof over two Rooflights.

Location:
35 Patching Way, Hayes,
Middlesex, UB4 9YD.

Status:
PLANNING

Title:
Existing and Proposed Elevations-2

Drawn by:	Str. Er.	Checked by:
L.p	---	R.k
Project no:	Sheet Size	Sheet no.
BAL-1756	A3	
Date:	Scale:	
11/06/2024	1:100	
04		

Notes:
© 2024 Blue Architecture Limited.
All rights reserved.
All drawings are for the purpose of gaining
Planning Permission approval only.
All written dimensions to be taken in
preferences to scaled dimensions.
Rear Extension: Extend Area 20.70 Sq.M

BLUE ARCHITECTURE LIMITED
Consulting Architects, Engineers and Interiors,
102 Dorchester Way, Hayes, Middlesex,
UB4 0HY, London.