

View to the shed



View to the shed and ground floor flat



View to the rear of the property

REV

DATE


DESCRIPTION

Scale 1:100

0 2.5 5m

BY

CHECKED

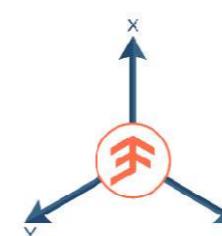

17 St. Christopher Road - Cowley
Uxbridge - UB8 3SG

PROJECT

Existing plans

DATE

07/11/2023

SCALE

1:100

CAD FILENAME

STATUS

For approval

DRAWN

HR

CHECKED

EF

PROJECT No.

020802

DRAWING No.


PL01

REV


P01

Notes:

- The outbuilding will occupy less than 30% of the garden area.
- The height will be maximum 2500mm.
- The material of the outbuilding to match exiting building materials

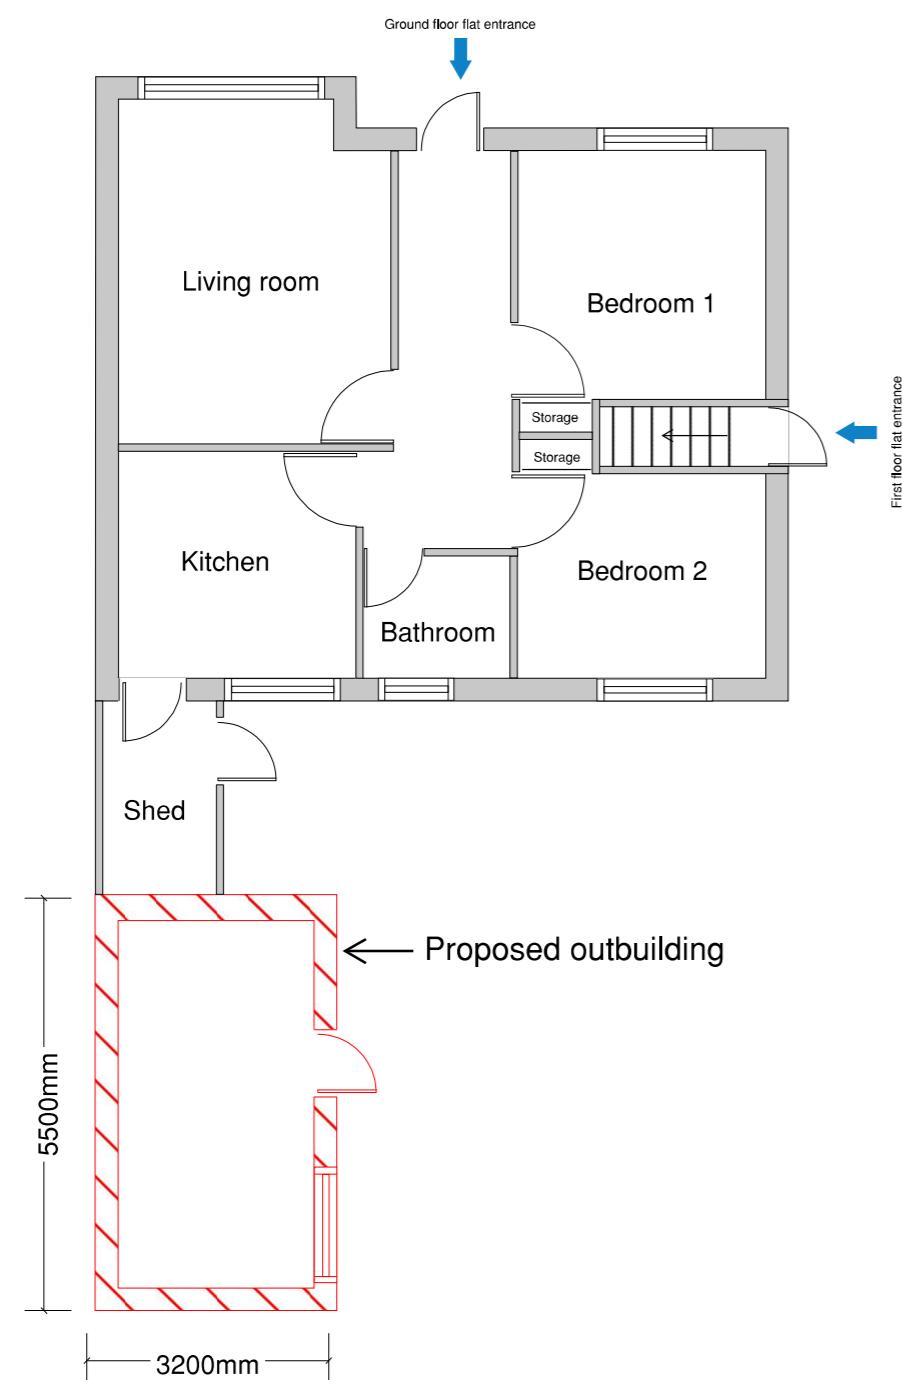

Proposed Ground floor Plan

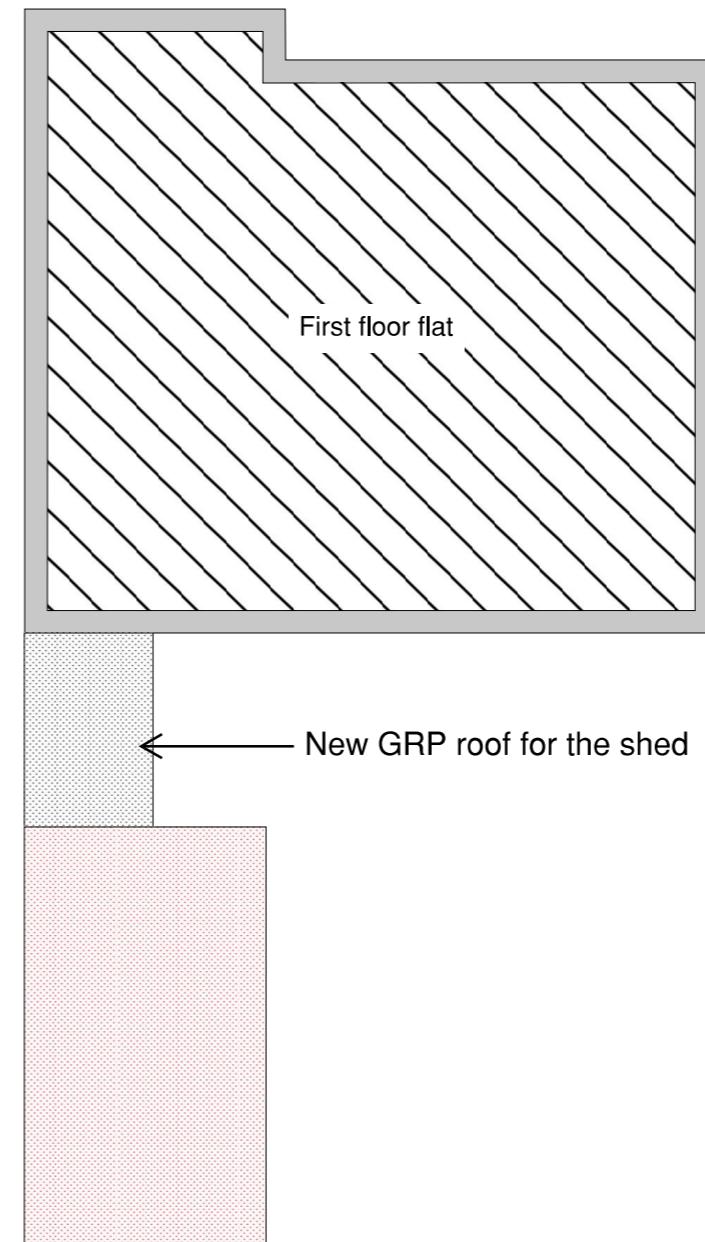

Proposed roof plan

Notes:


- The outbuilding will occupy less than 30% of the garden area.
- The height will be maximum 2500mm.
- The material of the outbuilding to match exiting building materials

Scale 1:100

0 2.5 5m

BY CHECKED

REV DATE DESCRIPTION

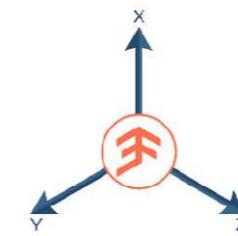


17 St. Christopher Road - Cowley
Uxbridge - UB8 3SG

PROJECT TITLE Proposed plans

DATE 07/11/2023 SCALE 1:100 CAD FILENAME





DRAWN HR CHECKED EF PROJECT No. 020802 DRAWING No. PL02

STATUS For approval REV P01

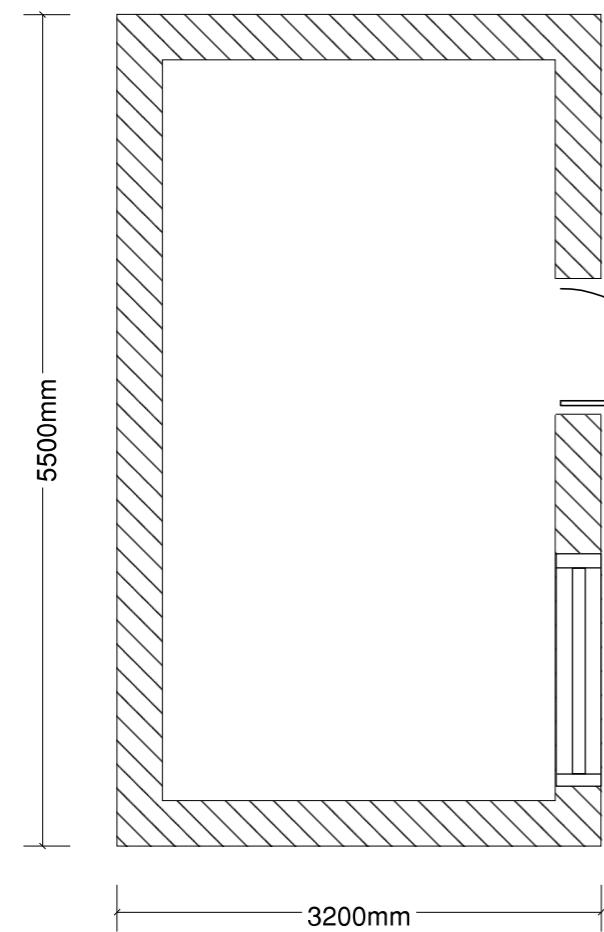

Roof Plan

Scale 1:50

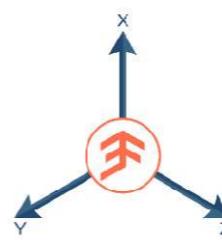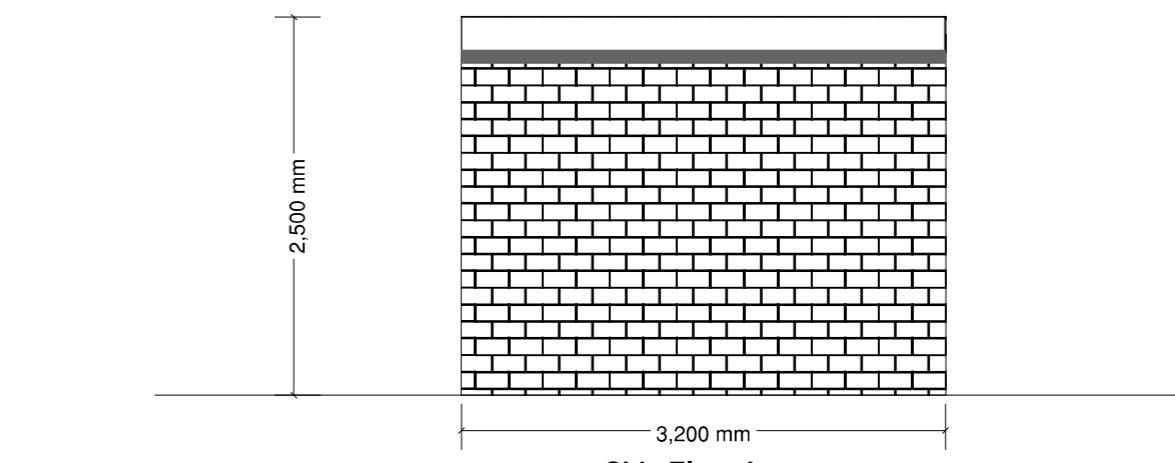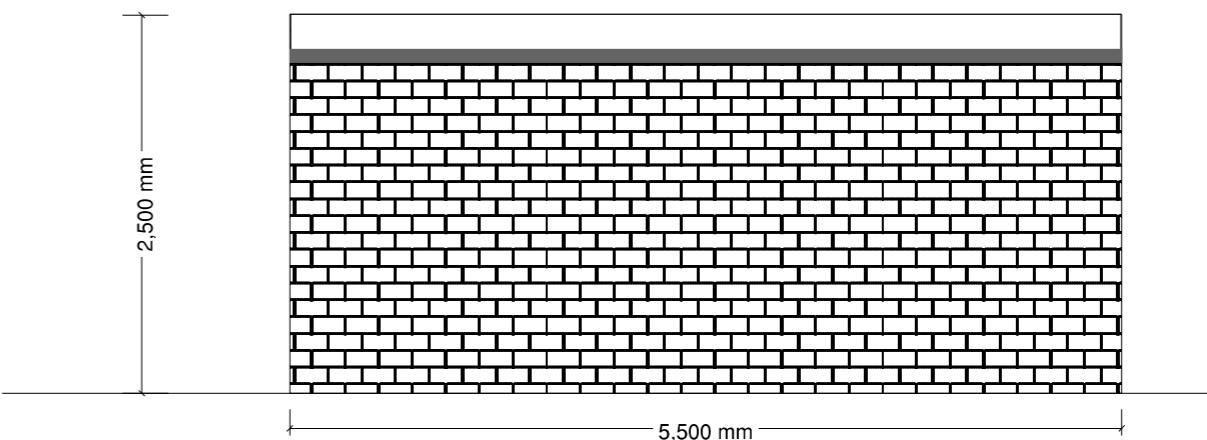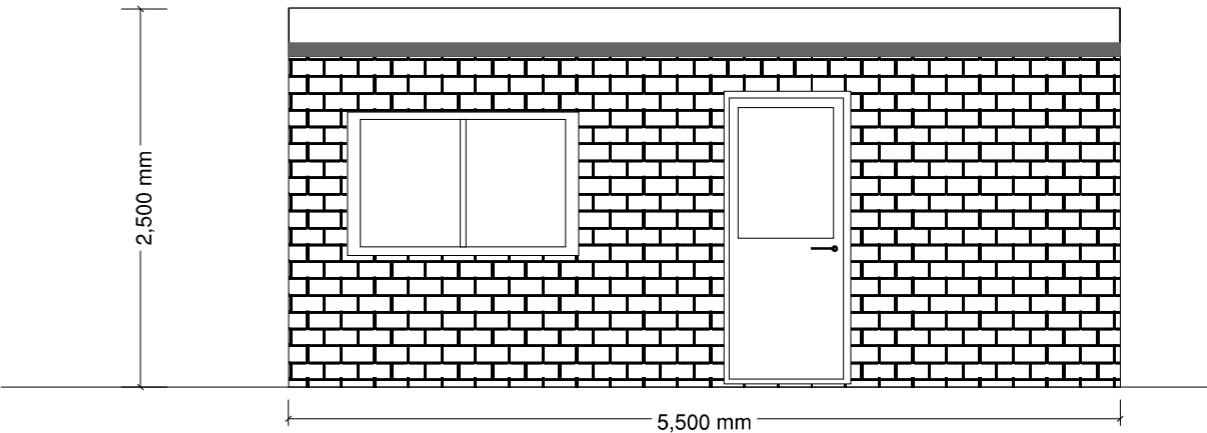

17 St. Christopher Road - Cowley Uxbridge - UB8 3SG		TITLE	Proposed plans and elevations
DATE	07/11/2023	SCALE	1:50
DRAWN	HR	CHECKED	EF
PROJECT No.	020802	DRAWING No.	PL03