
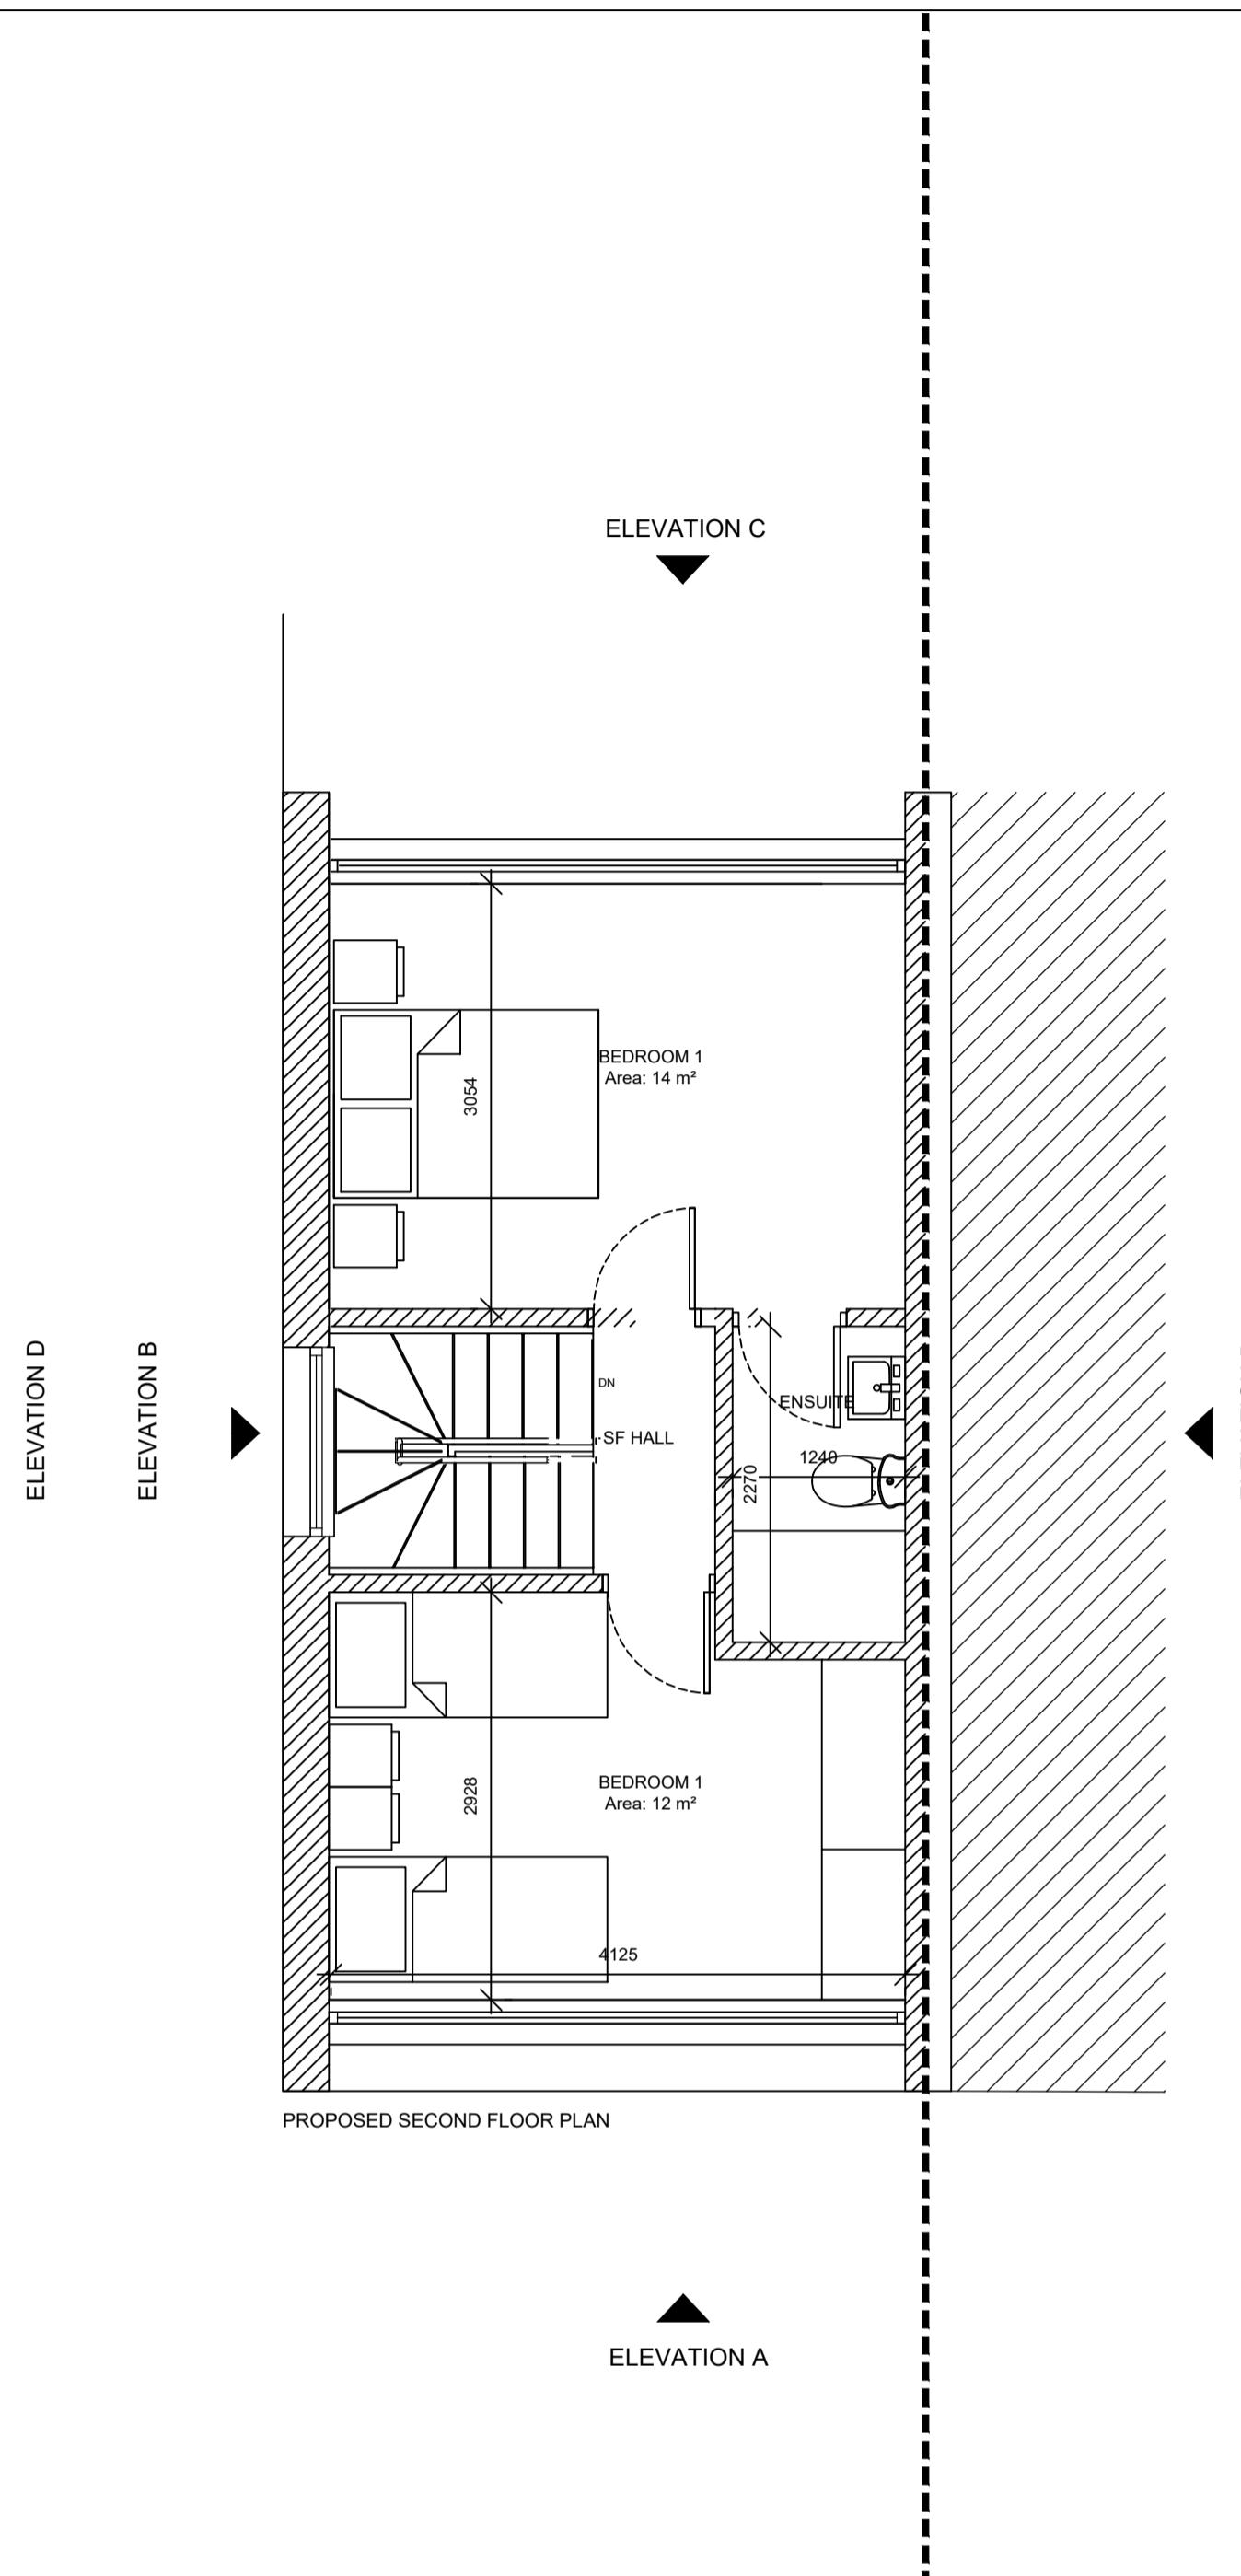
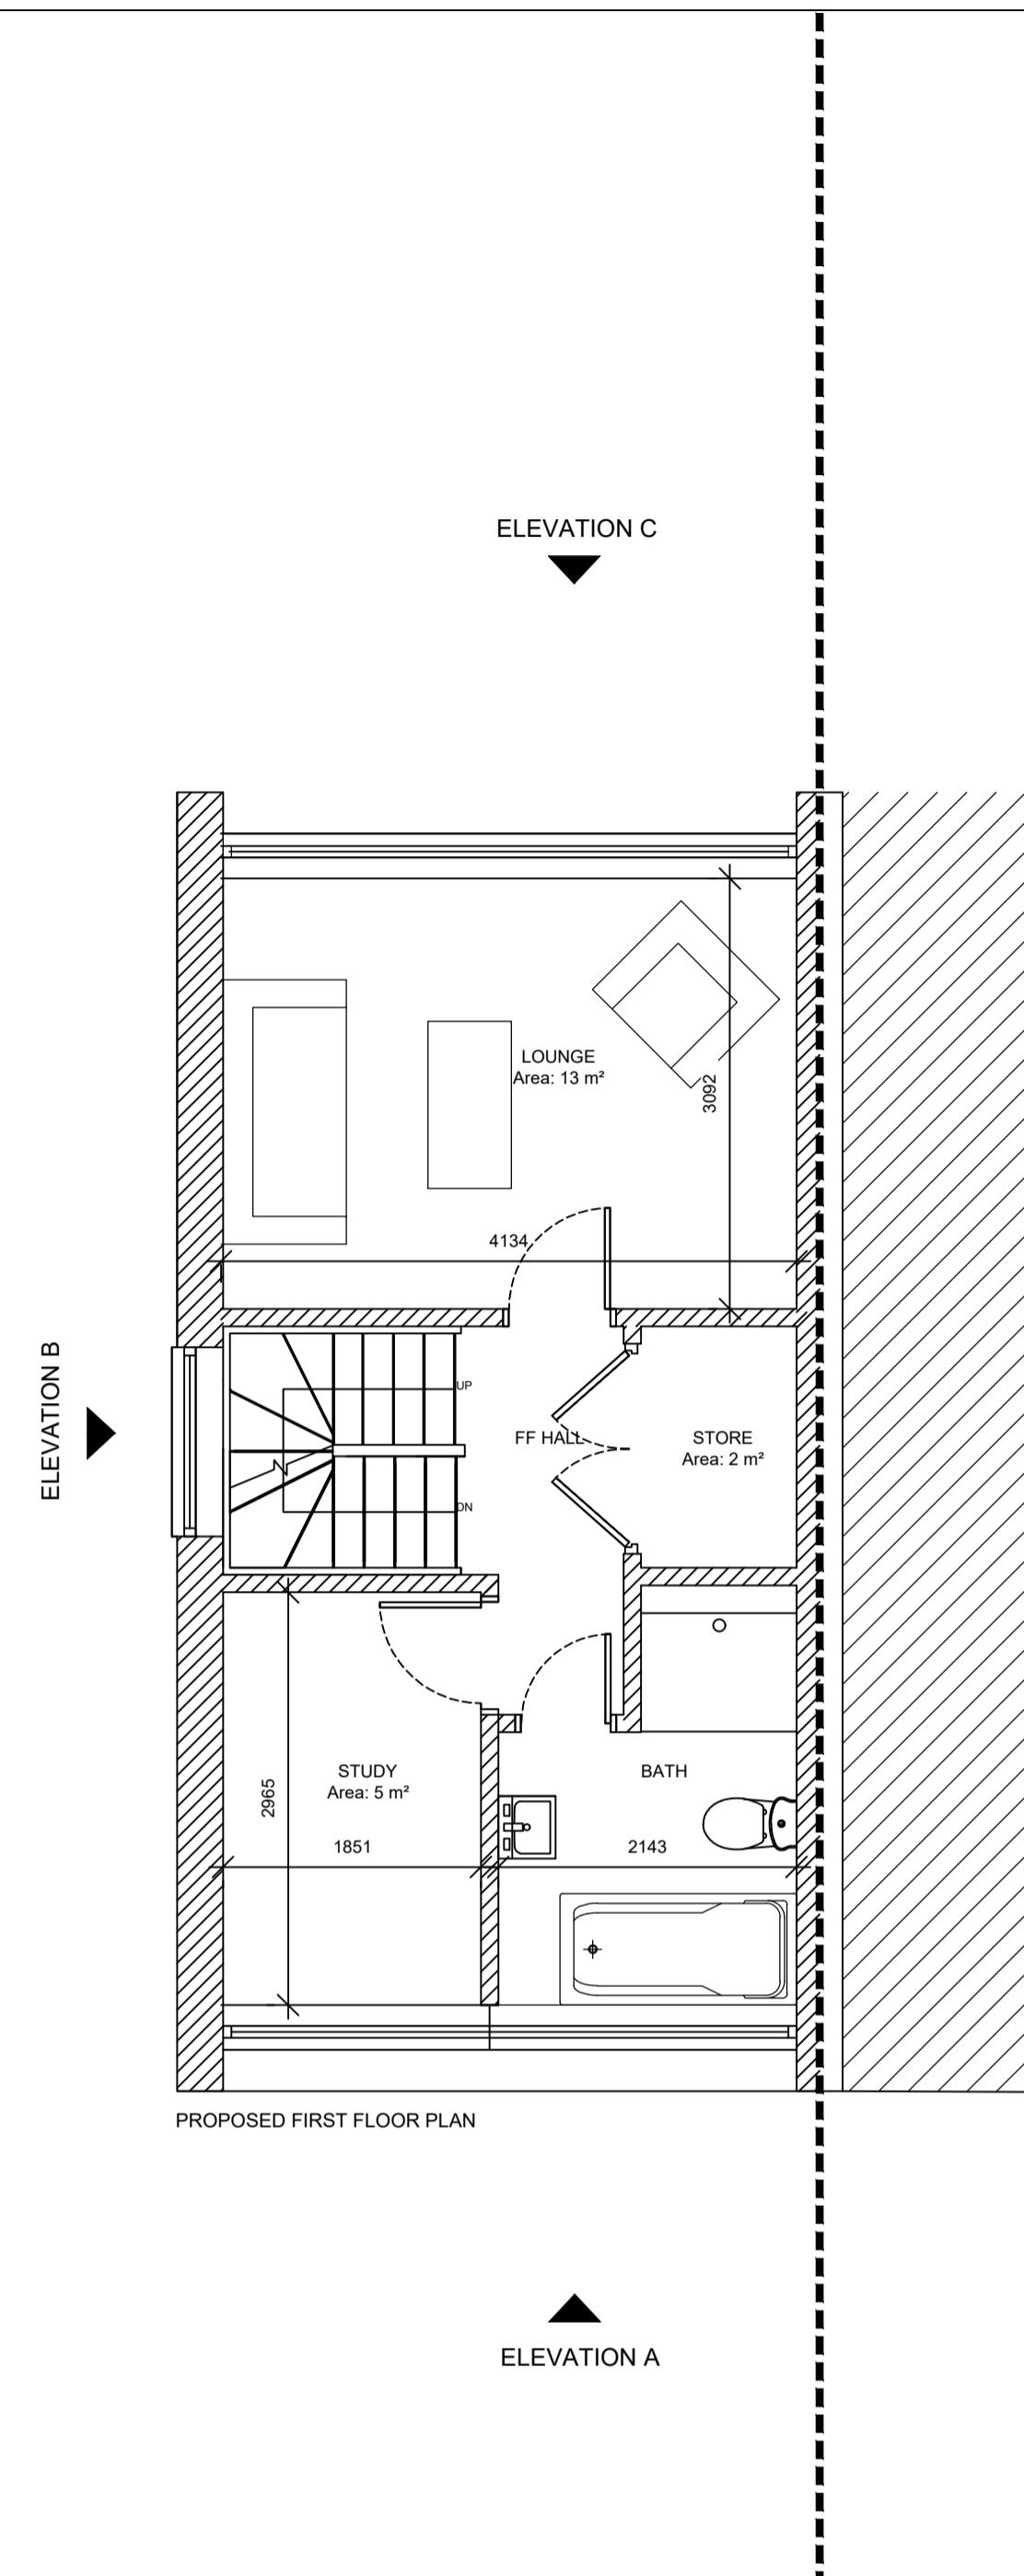


## General Notes

© ABAY ARCHITECTURE RIBA

All dimensions and levels to be checked on site and any discrepancies to be reported to the architect before construction.

Written dimensions to be taken in preference to scaled dimensions.

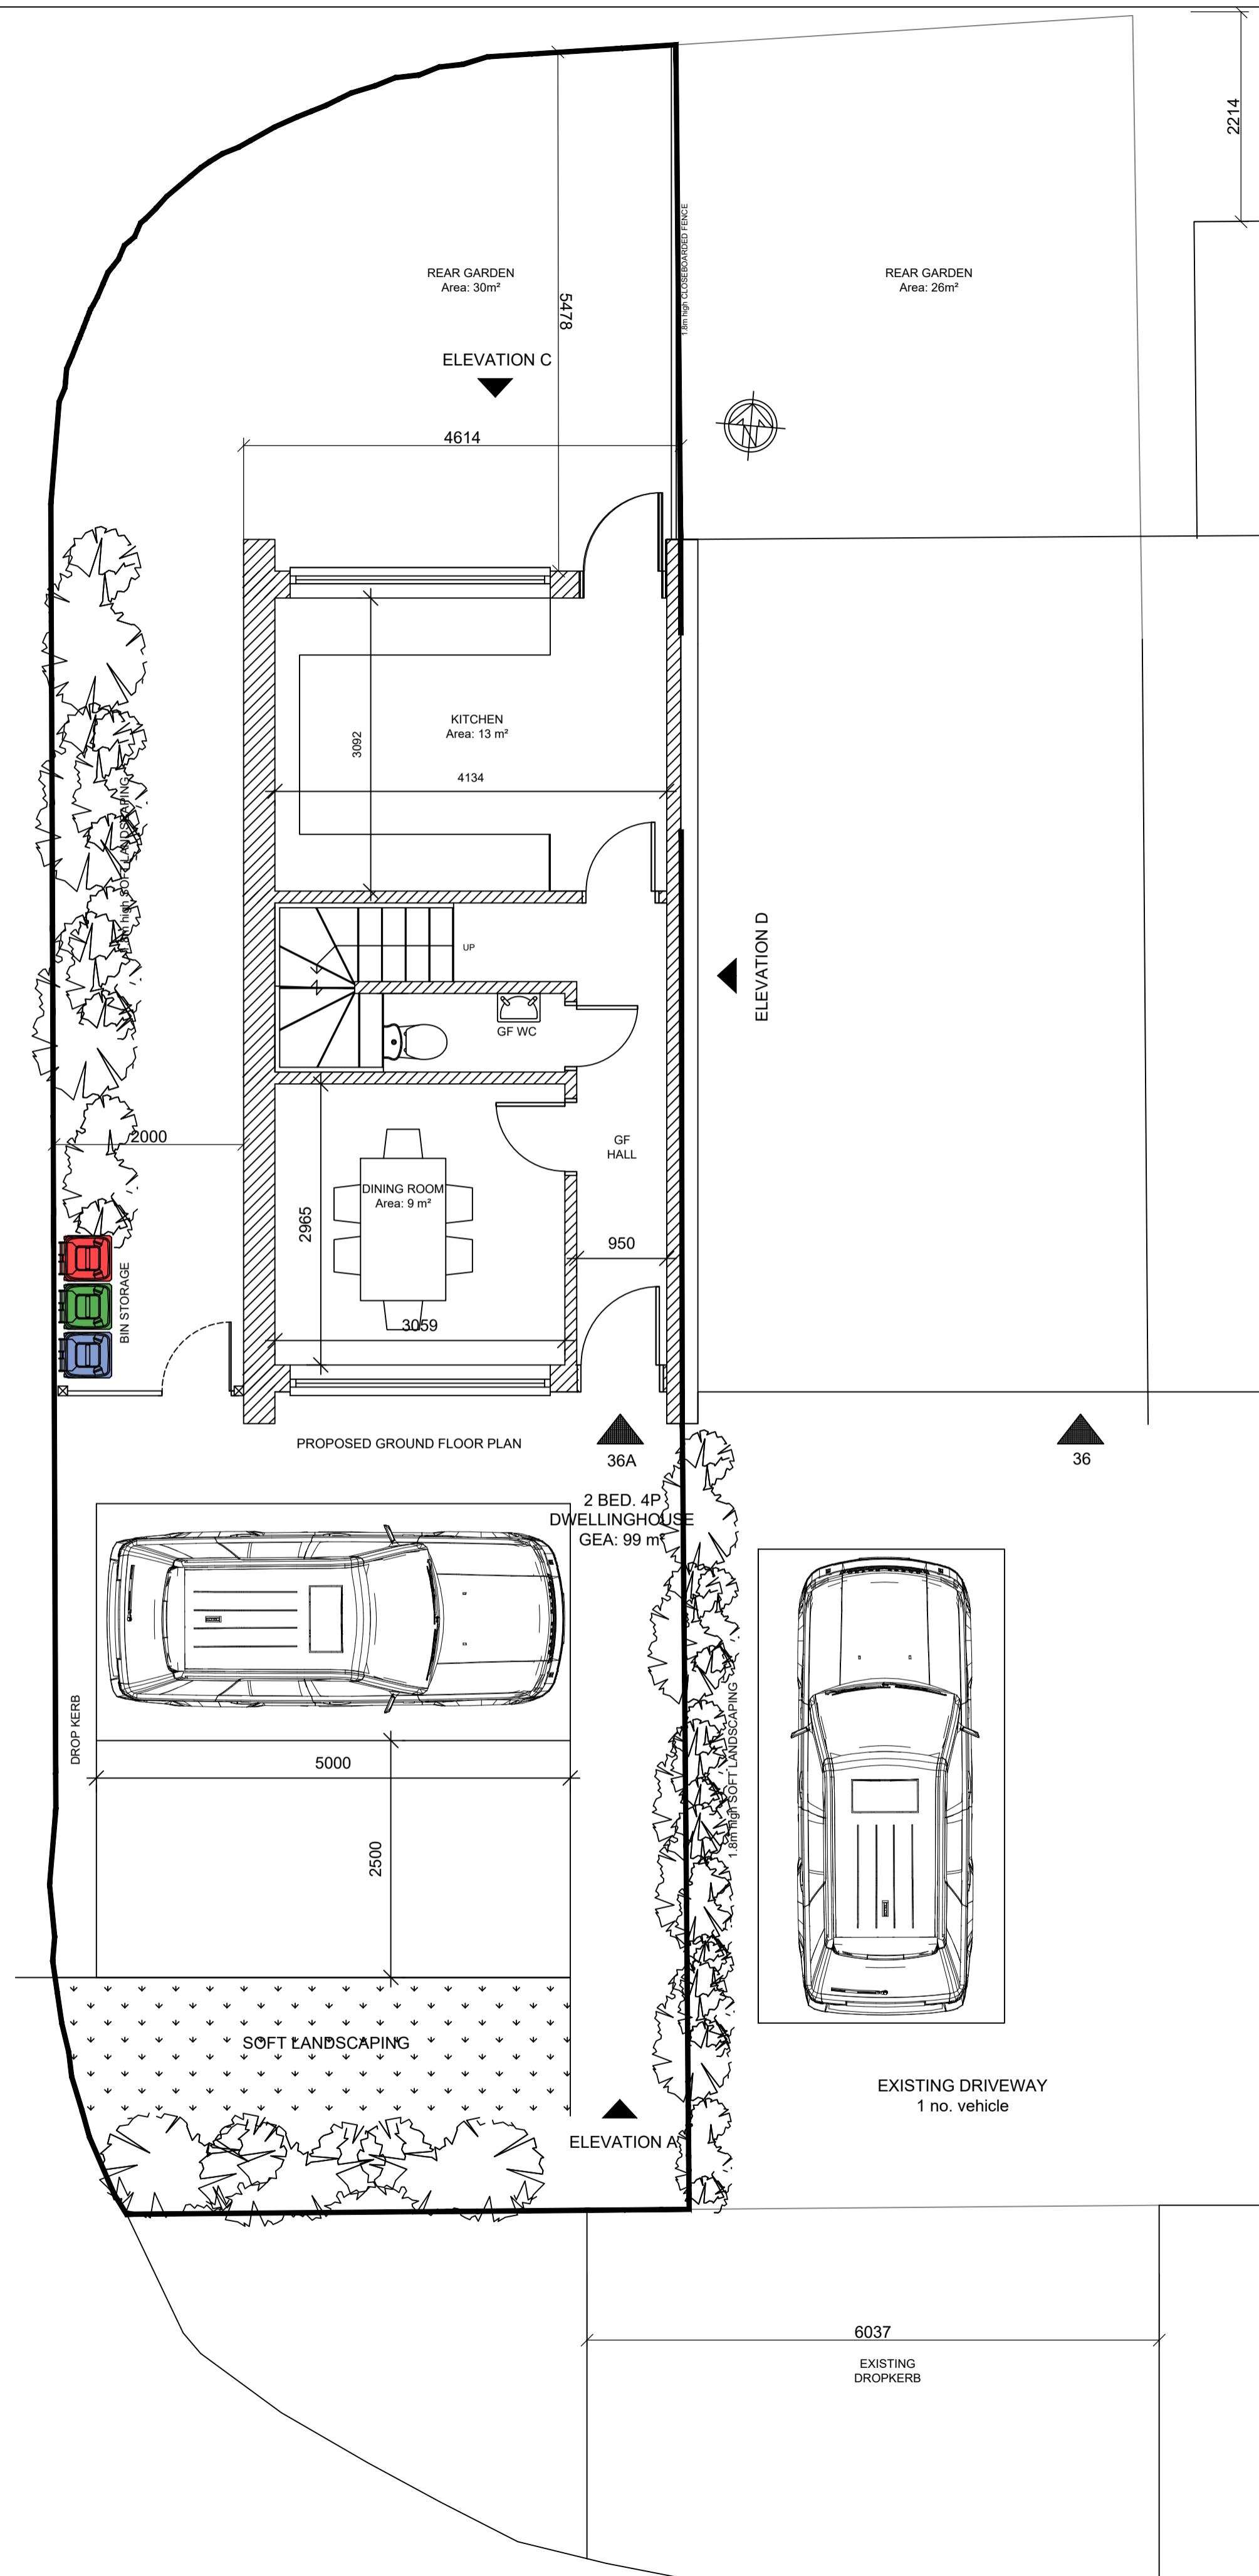

Rev	Date	Amendment

## CLIENT

MR SIDHU  
LAND ADJACENT TO 36 COLERIDGE WAY  
WEST DRAYTON  
MIDDLESEX  
UB7 9HR

## PROJECT

PROPOSED  
Ground, First and Second Floor Plans

DATE  
03.10.22

SCALE  
1:150 @ A1

DRAWN  
NA

REV

DRAWING NUMBER  
1311-P-002

Neha Abayawardana RIBA  
abay.architecture@yahoo.com

ABAY ARCHITECTURE