


IMPORTANT GENERAL NOTE

ALL WORK TO COMPLY WITH CURRENT
BUILDING REGULATIONS AND CODES
OF PRACTICE.




DO NOT SCALE FROM DRAWINGS. ALL
DIMENSIONS TO BE CHECKED ON SITE
BEFORE THE START OF ANY WORK.

THE CONTRACTOR IS RESPONSIBLE
FOR ENSURING COMPLIANCE WITH
THE CDM REGULATIONS, AND
APPROPRIATE HEALTH & SAFETY ON
SITE.

PROPOSED EXTERNAL FINISH
MATERIALS TO MATCH EXISTING
EXTERNAL FINISH MATERIALS.

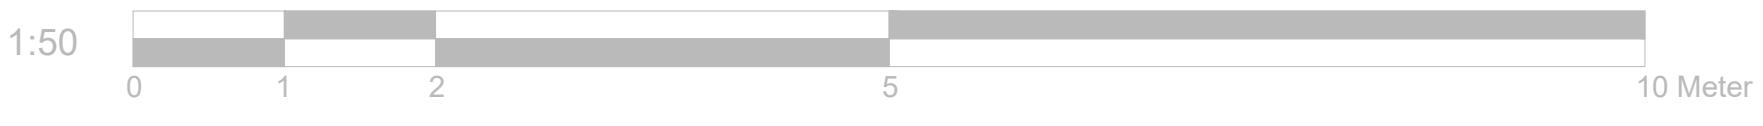

PROJECT	TITLE	REVISION	DATE	AVAN PLANS
101 Castle Avenue West Drayton UB7 8LQ	Existing Plans		03.2025	
SCALE	1:50@A3		DRAWING NO.	M: 07465891589 • info@avanplans.com www.avanplans.com
			A2014 - 01	

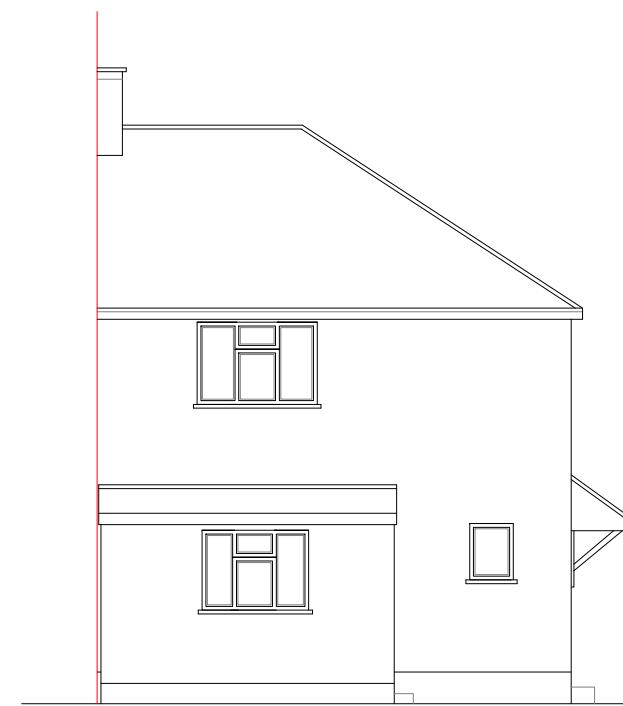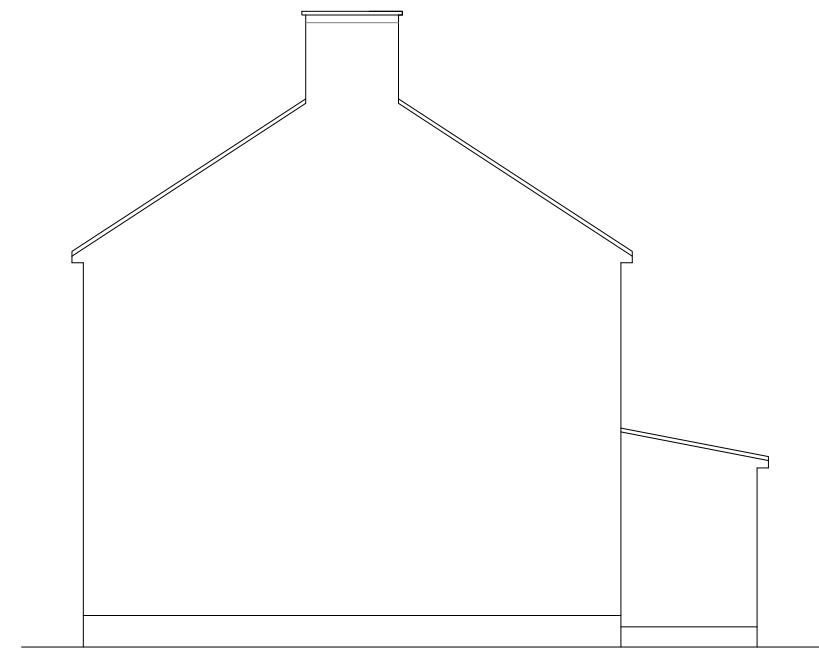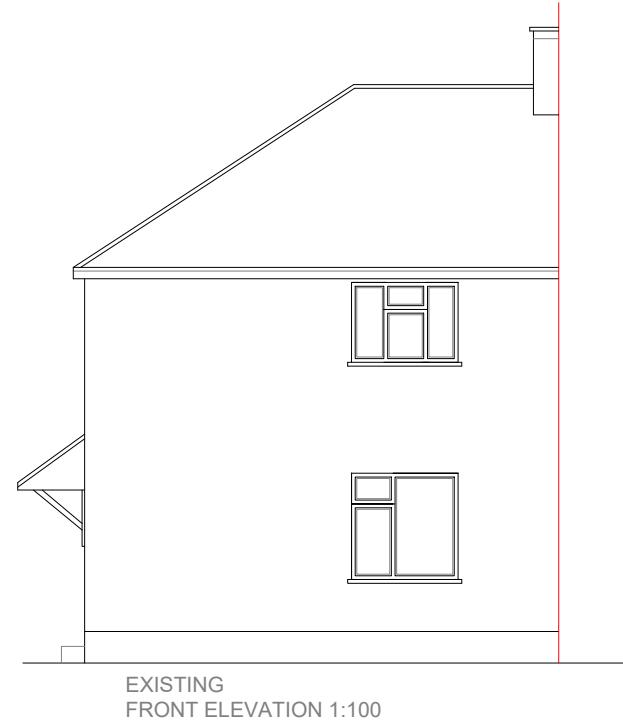

IMPORTANT GENERAL NOTE

ALL WORK TO COMPLY WITH CURRENT
BUILDING REGULATIONS AND CODES
OF PRACTICE.


DO NOT SCALE FROM DRAWINGS. ALL
DIMENSIONS TO BE CHECKED ON SITE
BEFORE THE START OF ANY WORK.

THE CONTRACTOR IS RESPONSIBLE
FOR ENSURING COMPLIANCE WITH
THE CDM REGULATIONS, AND
APPROPRIATE HEALTH & SAFETY ON
SITE.



PROPOSED EXTERNAL FINISH
MATERIALS TO MATCH EXISTING
EXTERNAL FINISH MATERIALS.

1:100 0 1 2 5 10 Meter

PROJECT 101 Castle Avenue West Drayton UB7 8LQ	TITLE Existing Elevations	REVISION	DATE 03.2025	AVAN PLANS
	SCALE 1:100@A3		DRAWING NO. A2014 - 02	<ul style="list-style-type: none"> • M: 07465891589 • info@avanplans.com • www.avanplans.com

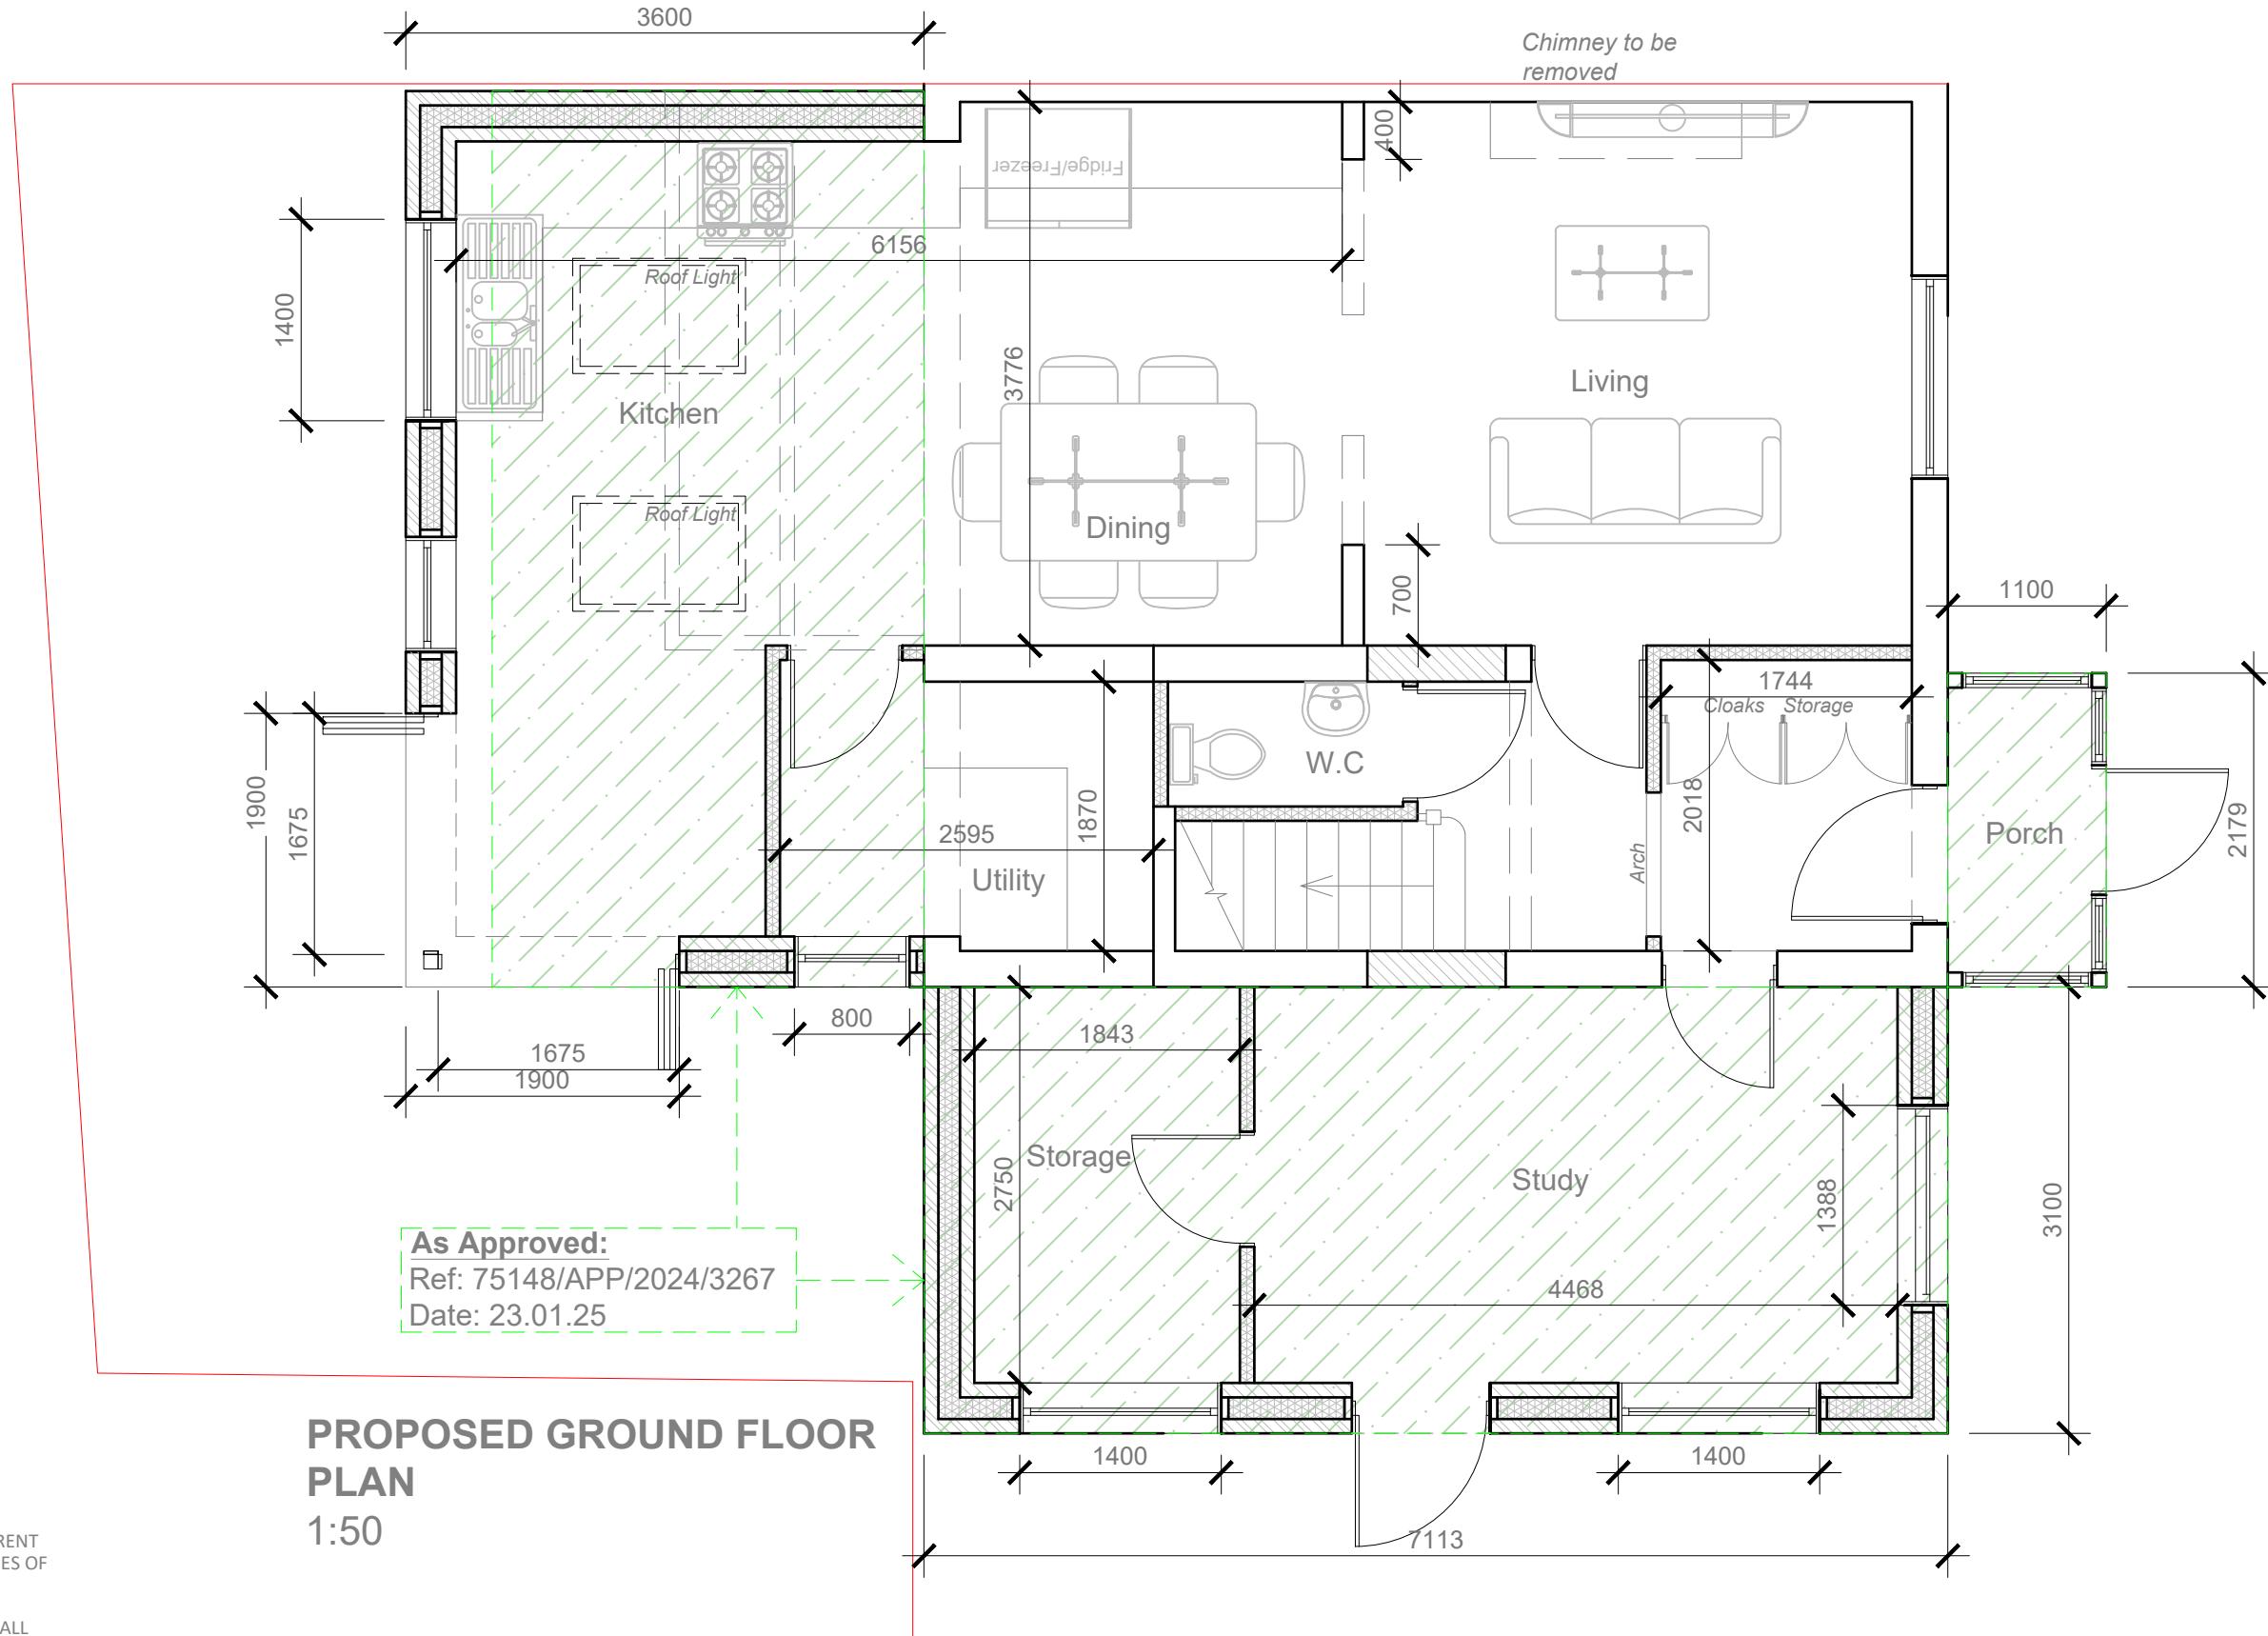

PROJECT	TITLE	REVISION	DATE	AVAN PLANS
101 Castle Avenue West Drayton UB7 8LQ	Proposed Ground Floor Plan		03.2025	M: 07465891589 • info@avanplans.com www.avanplans.com
SCALE	1:50@A3		DRAWING NO.	A2014 - 03

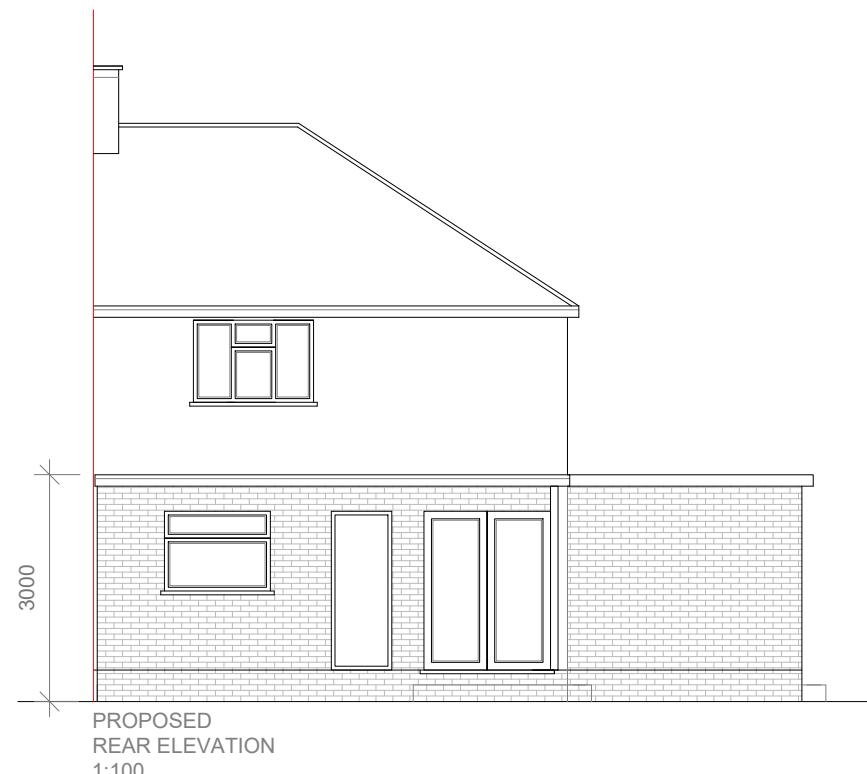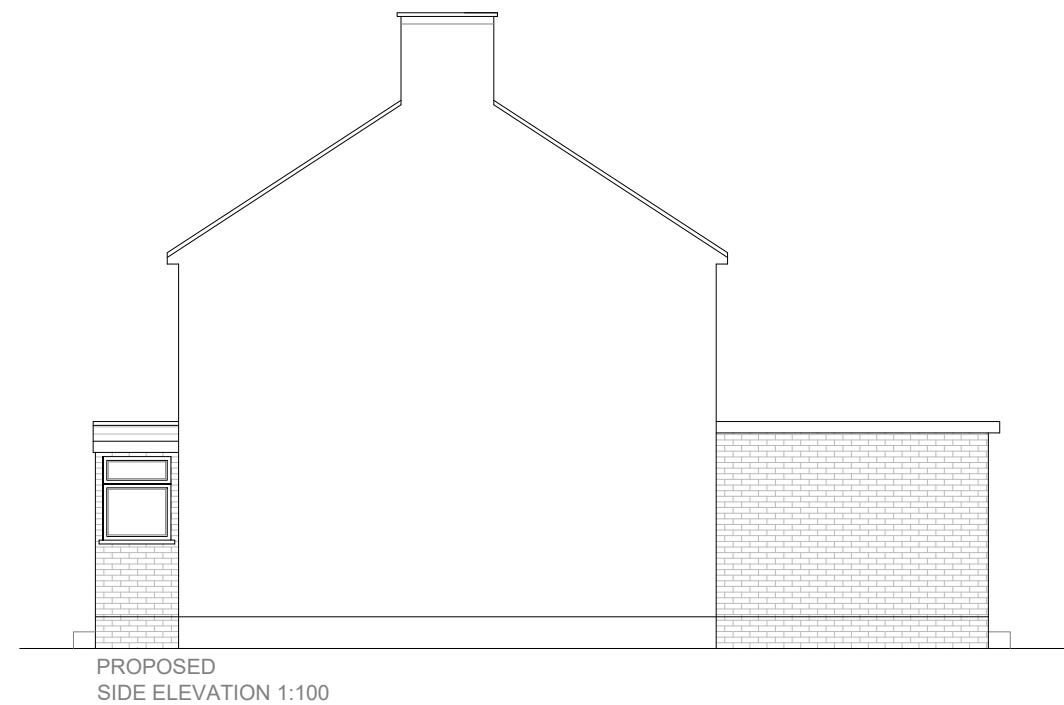


IMPORTANT GENERAL NOTE

ALL WORK TO COMPLY WITH CURRENT BUILDING REGULATIONS AND CODES OF PRACTICE.

DO NOT SCALE FROM DRAWINGS. ALL DIMENSIONS TO BE CHECKED ON SITE BEFORE THE START OF ANY WORK.

THE CONTRACTOR IS RESPONSIBLE FOR ENSURING COMPLIANCE WITH THE CDM REGULATIONS, AND APPROPRIATE HEALTH & SAFETY ON SITE.

PROPOSED EXTERNAL FINISH MATERIALS TO MATCH EXISTING EXTERNAL FINISH MATERIALS.

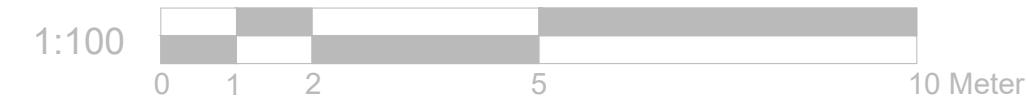

PROJECT	TITLE	REVISION	DATE	AVAN PLANS
101 Castle Avenue West Drayton UB7 8LQ	Proposed Elevations		03.2025	
SCALE	1:100@A3		DRAWING NO.	
			A2014 - 05	<ul style="list-style-type: none"> M: 07465891589 info@avanplans.com www.avanplans.com