
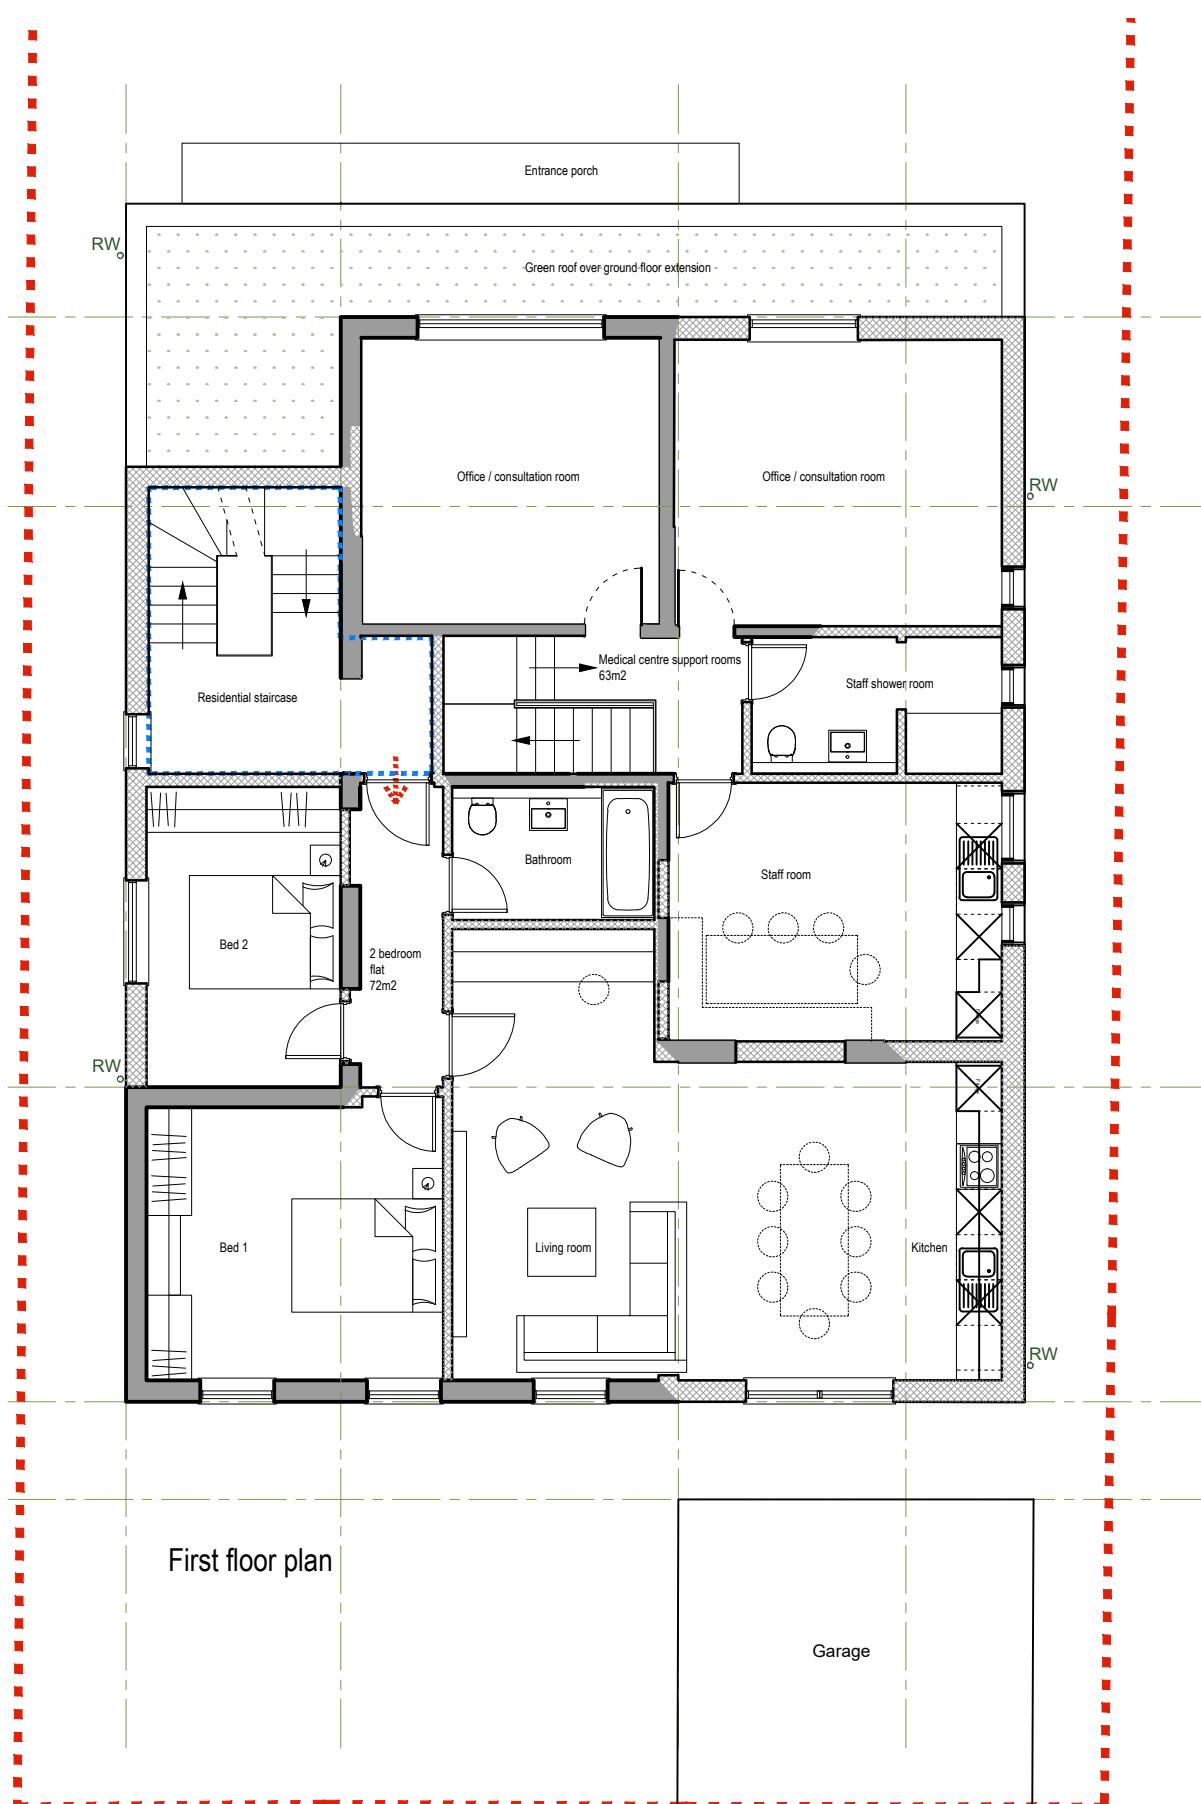


NOTE

THIS DRAWING IS TO BE READ IN CONJUNCTION WITH ALL OTHER RELEVANT DRAWINGS AND SPECIFICATIONS

THIS DRAWING HAS BEEN PREPARED FOR IDENTIFICATION PURPOSES ONLY. VERIFICATION OF DRAWN INFORMATION TO BE CARRIED OUT BY CONTRACTOR PRIOR TO OTHER USE.

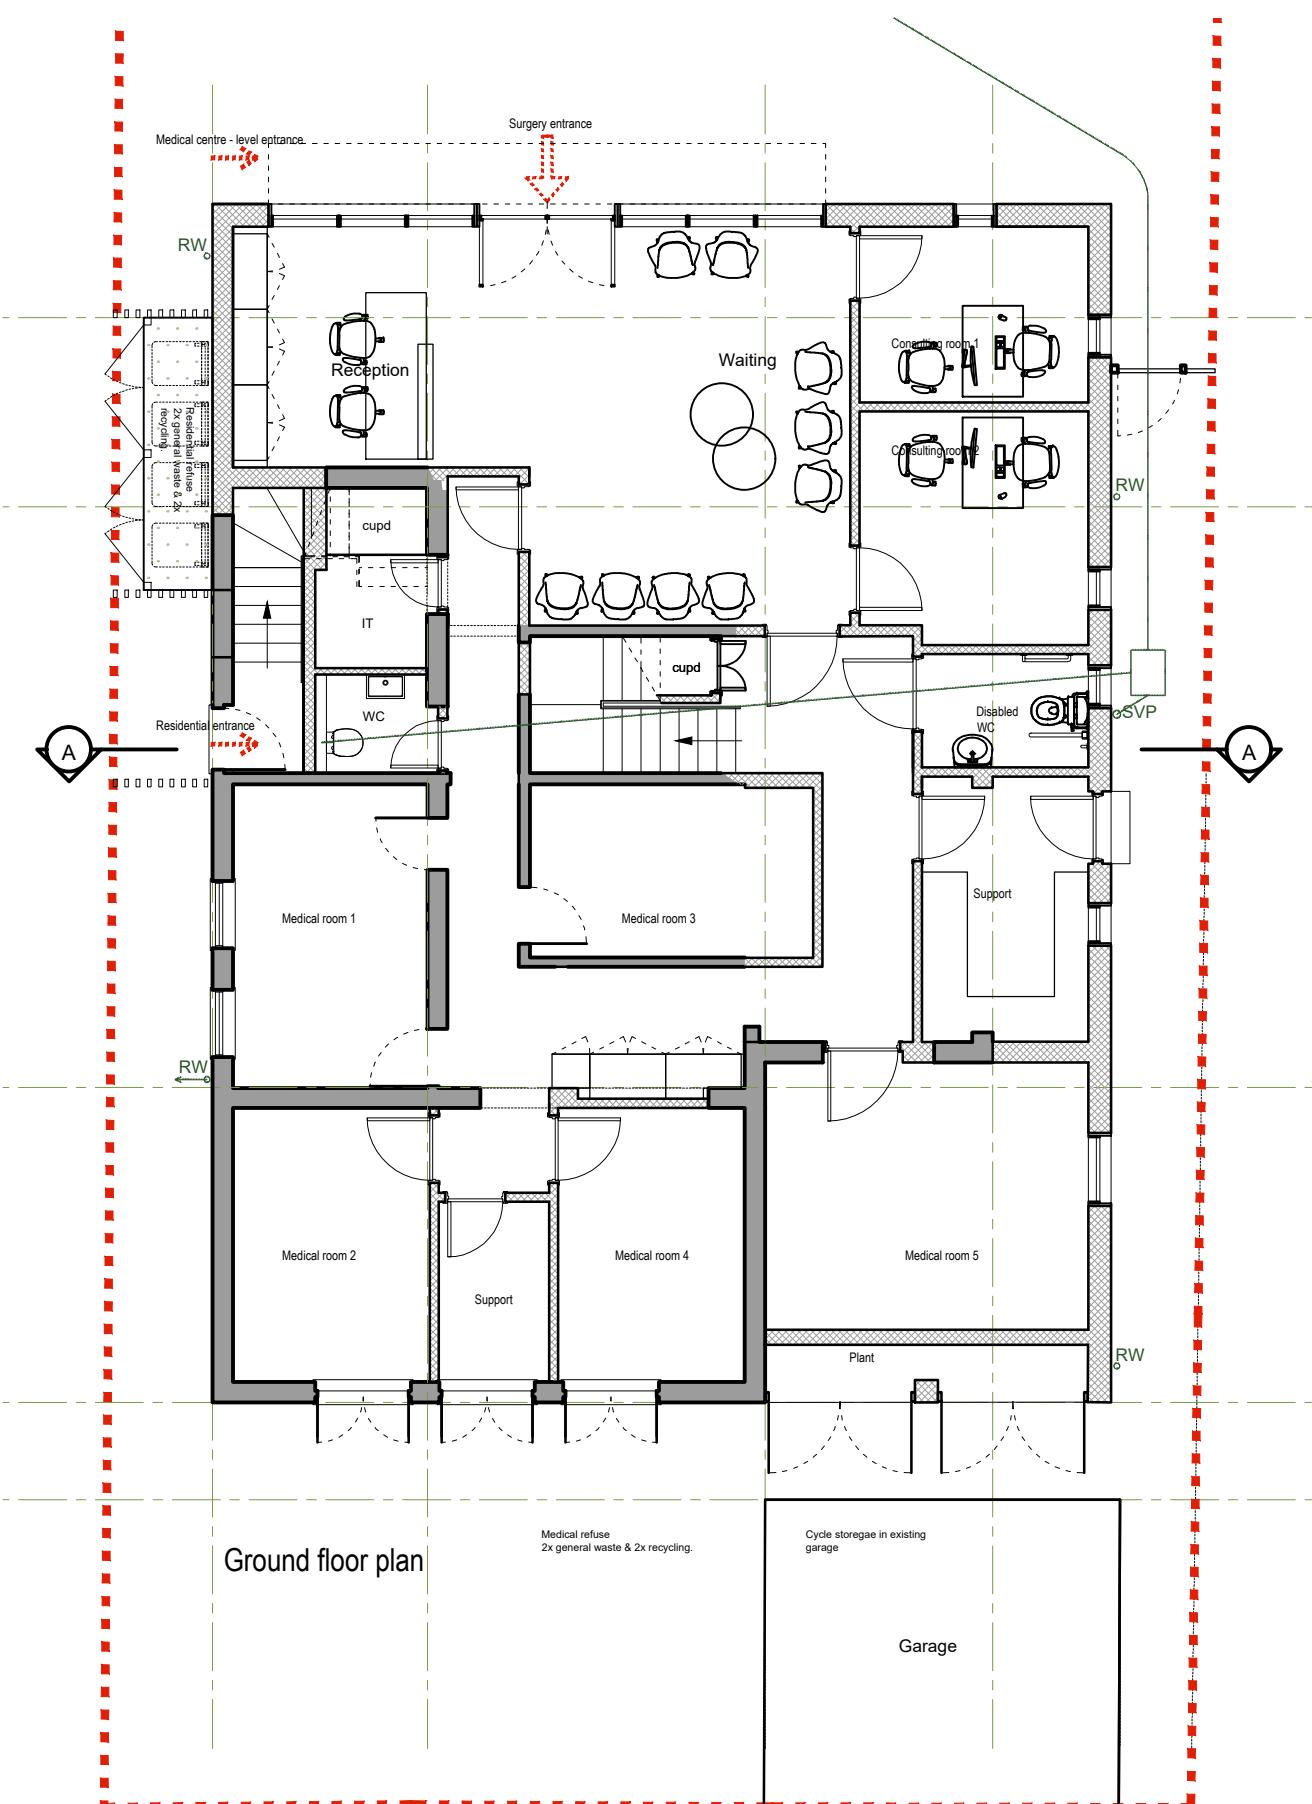

Evelegh Designs

38 Northwood Road
London, N6 5TP

rupert@eveleghdesigns.co.uk
jocelyn@eveleghdesigns.co.uk
tel 07722 830254


project no
24 PINNER ROAD. 25/15
NORTHWOOD HA6 1QP

drawing no
PROPOSED GROUND and GA 02
FIRST FLOOR PLANS

scale date drawn checked
1:100@A3 19.06.25 RE

SCALE - metres

0 1 2 3M 6M

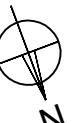

PLANNING