



NOTE

THIS DRAWING IS TO BE READ IN CONJUNCTION WITH ALL OTHER RELEVANT DRAWINGS AND SPECIFICATIONS


THIS DRAWING HAS BEEN PREPARED FOR IDENTIFICATION PURPOSES ONLY. VERIFICATION OF DRAWN INFORMATION TO BE CARRIED OUT BY CONTRACTOR PRIOR TO OTHER USE.

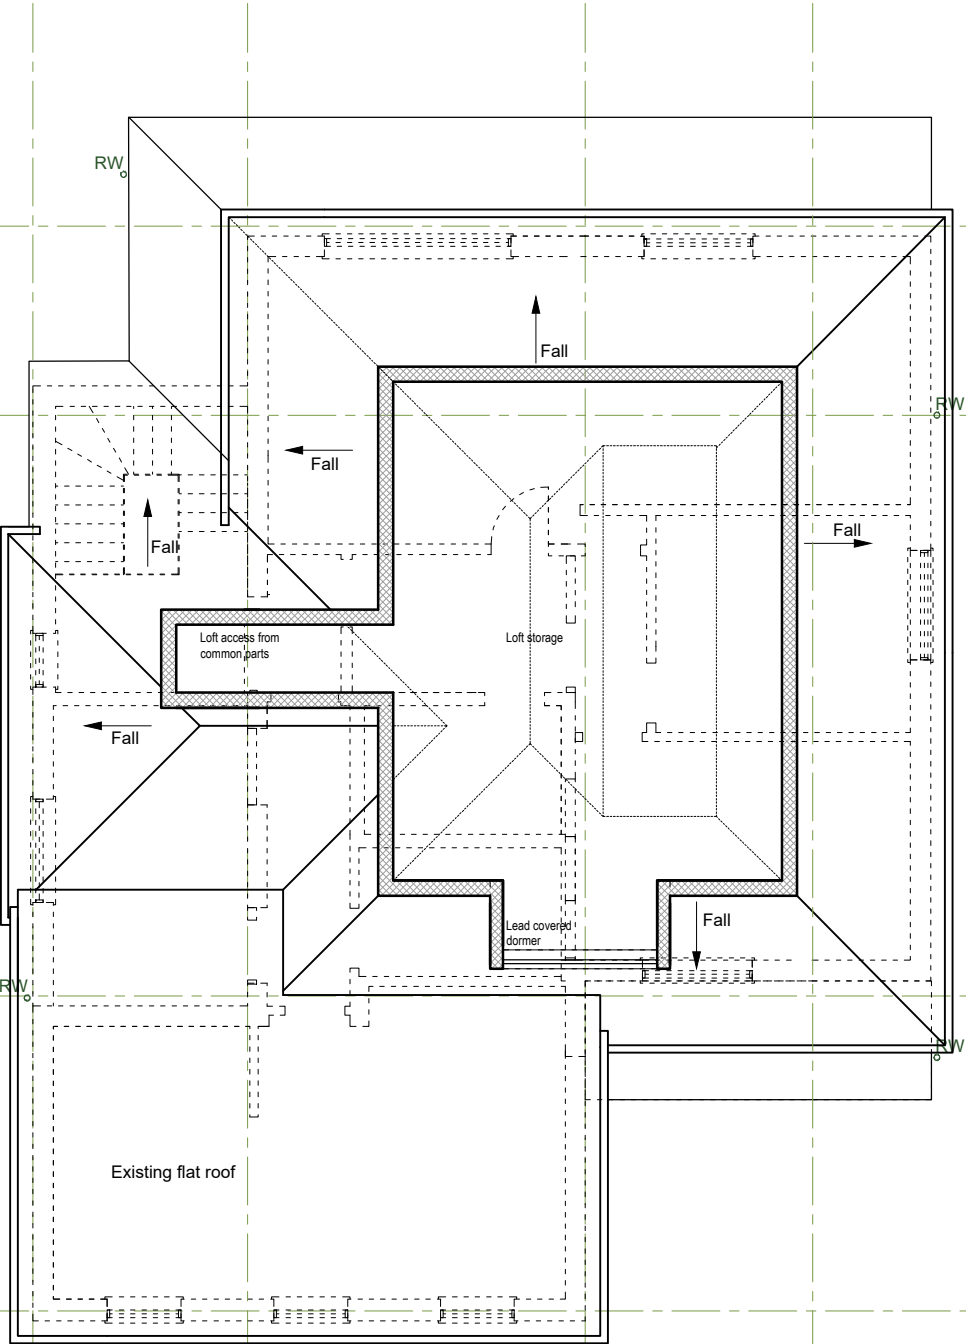


Loft plan

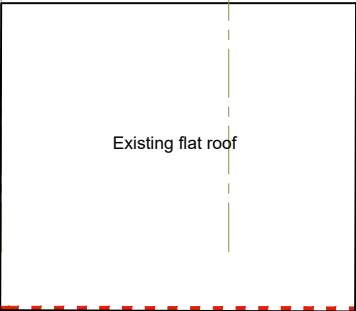

Existing flat roof

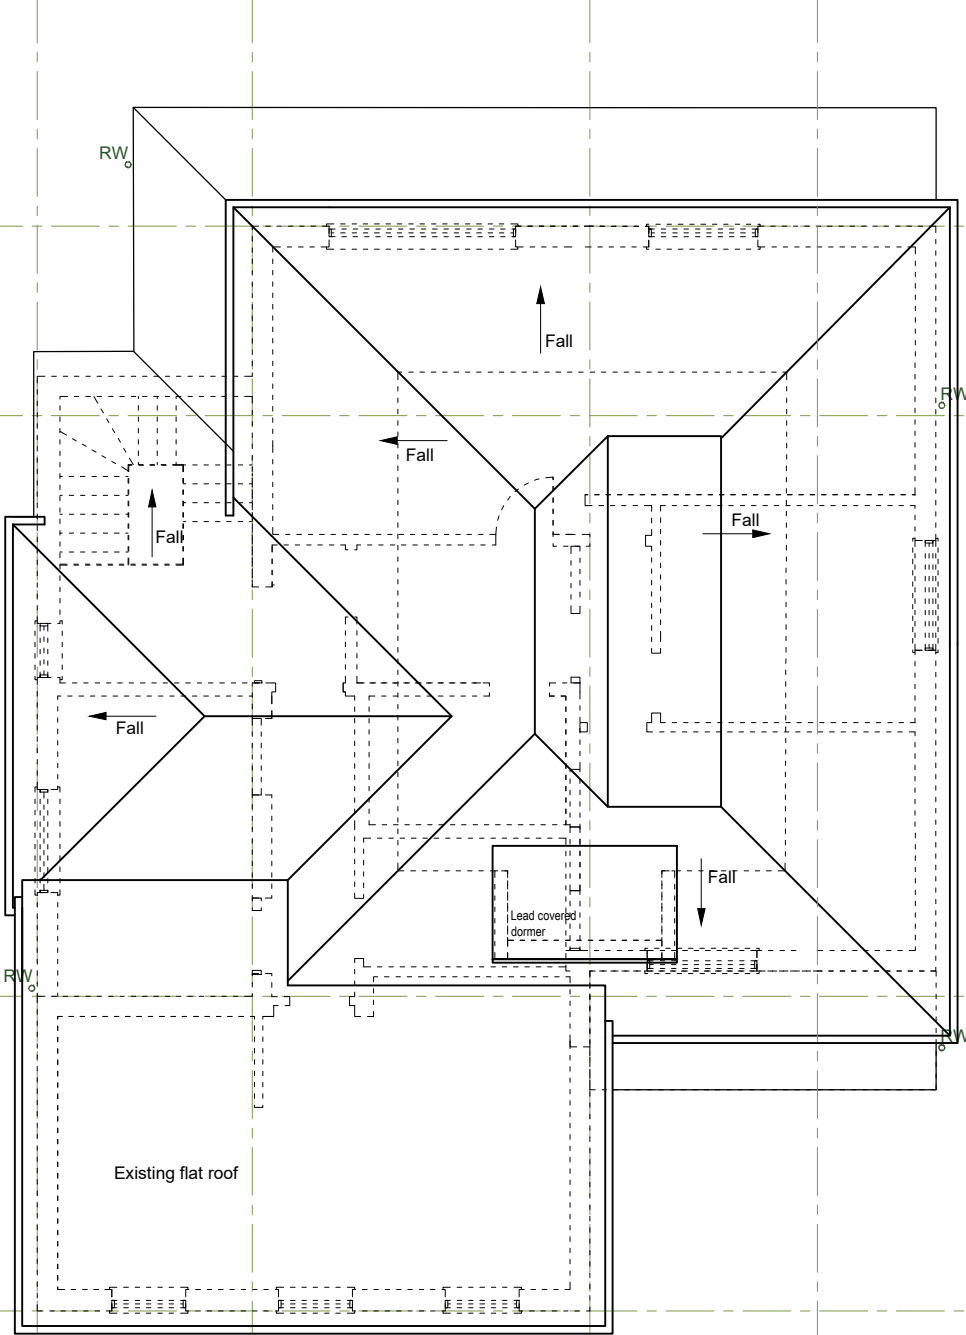

Roof plan

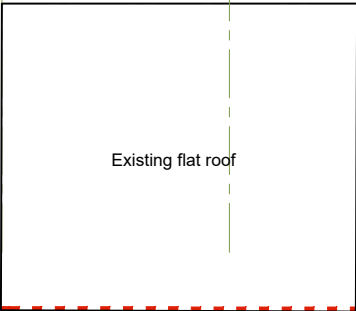

Existing flat roof

SCALE - metres



A - Reduced scheme	28/11/2025
REVISION	DATE

Eveleigh Designs

38 Northwood Road
London, N6 5TP

rupert@eveleighdesigns.co.uk
jocelyn@eveleighdesigns.co.uk
tel 07722 830254

project 24 PINNER ROAD.
NORTHWOOD HA61QP

drawing PROPOSED LOFT AND ROOF PLAN
no GA 03 /A

scale 1:100@A3	date 19.06.25	drawn RE	checked
----------------	---------------	----------	---------

PLANNING