



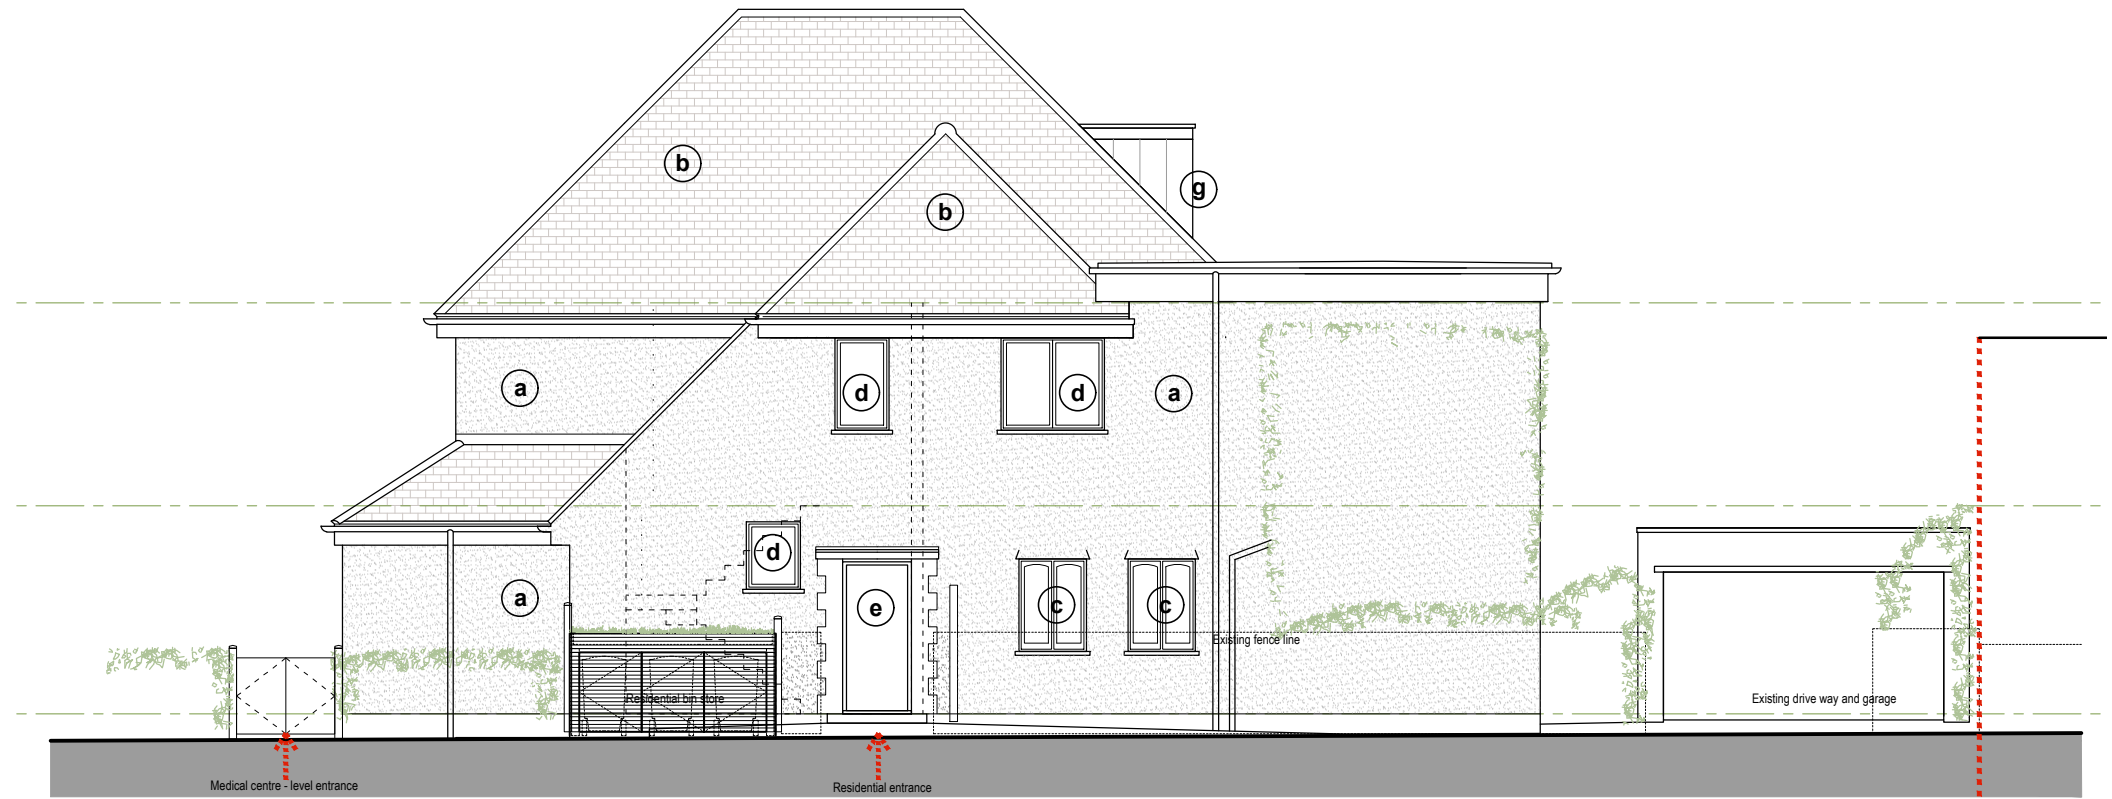

Front Elevation (Pinner Road)



Side Elevation (Alandale Drive)

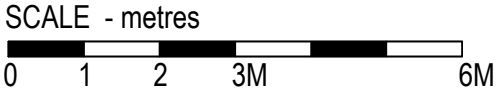

NOTE

THIS DRAWING IS TO BE READ IN CONJUNCTION WITH ALL OTHER RELEVANT DRAWINGS AND SPECIFICATIONS

THIS DRAWING HAS BEEN PREPARED FOR IDENTIFICATION PURPOSES ONLY. VERIFICATION OF DRAWN INFORMATION TO BE CARRIED OUT BY CONTRACTOR PRIOR TO OTHER USE.

- KEY**
- a** White painted render
 - b** Grey roof tiles
 - c** Grey / brown UPVC windows
 - d** White aluminium windows
 - e** Painted timber doors
 - f** Aluminium framed glazed entrance door and side panel
 - g** Lead clad dormer with aluminium window

A - Reduced scheme 28/11/2025

REVISION	DATE
----------	------

Eveleigh Designs

38 Northwood Road
London, N6 5TP

rupert@eveleighdesigns.co.uk
jocelyn@eveleighdesigns.co.uk
tel 07722 830254

project	no
24 PINNER ROAD.	25/15
NORTHWOOD HA61QP	

drawing	no
PROPOSED FRONT and SIDE ELEVATIONS	GA 04 /A

scale	date	drawn	checked
1:100@A3	09.07.25	RE	

PLANNING