


NOTE

THIS DRAWING IS TO BE READ IN CONJUNCTION WITH ALL OTHER RELEVANT DRAWINGS AND SPECIFICATIONS

THIS DRAWING HAS BEEN PREPARED FOR IDENTIFICATION PURPOSES ONLY. VERIFICATION OF DRAWN INFORMATION TO BE CARRIED OUT BY CONTRACTOR PRIOR TO OTHER USE.

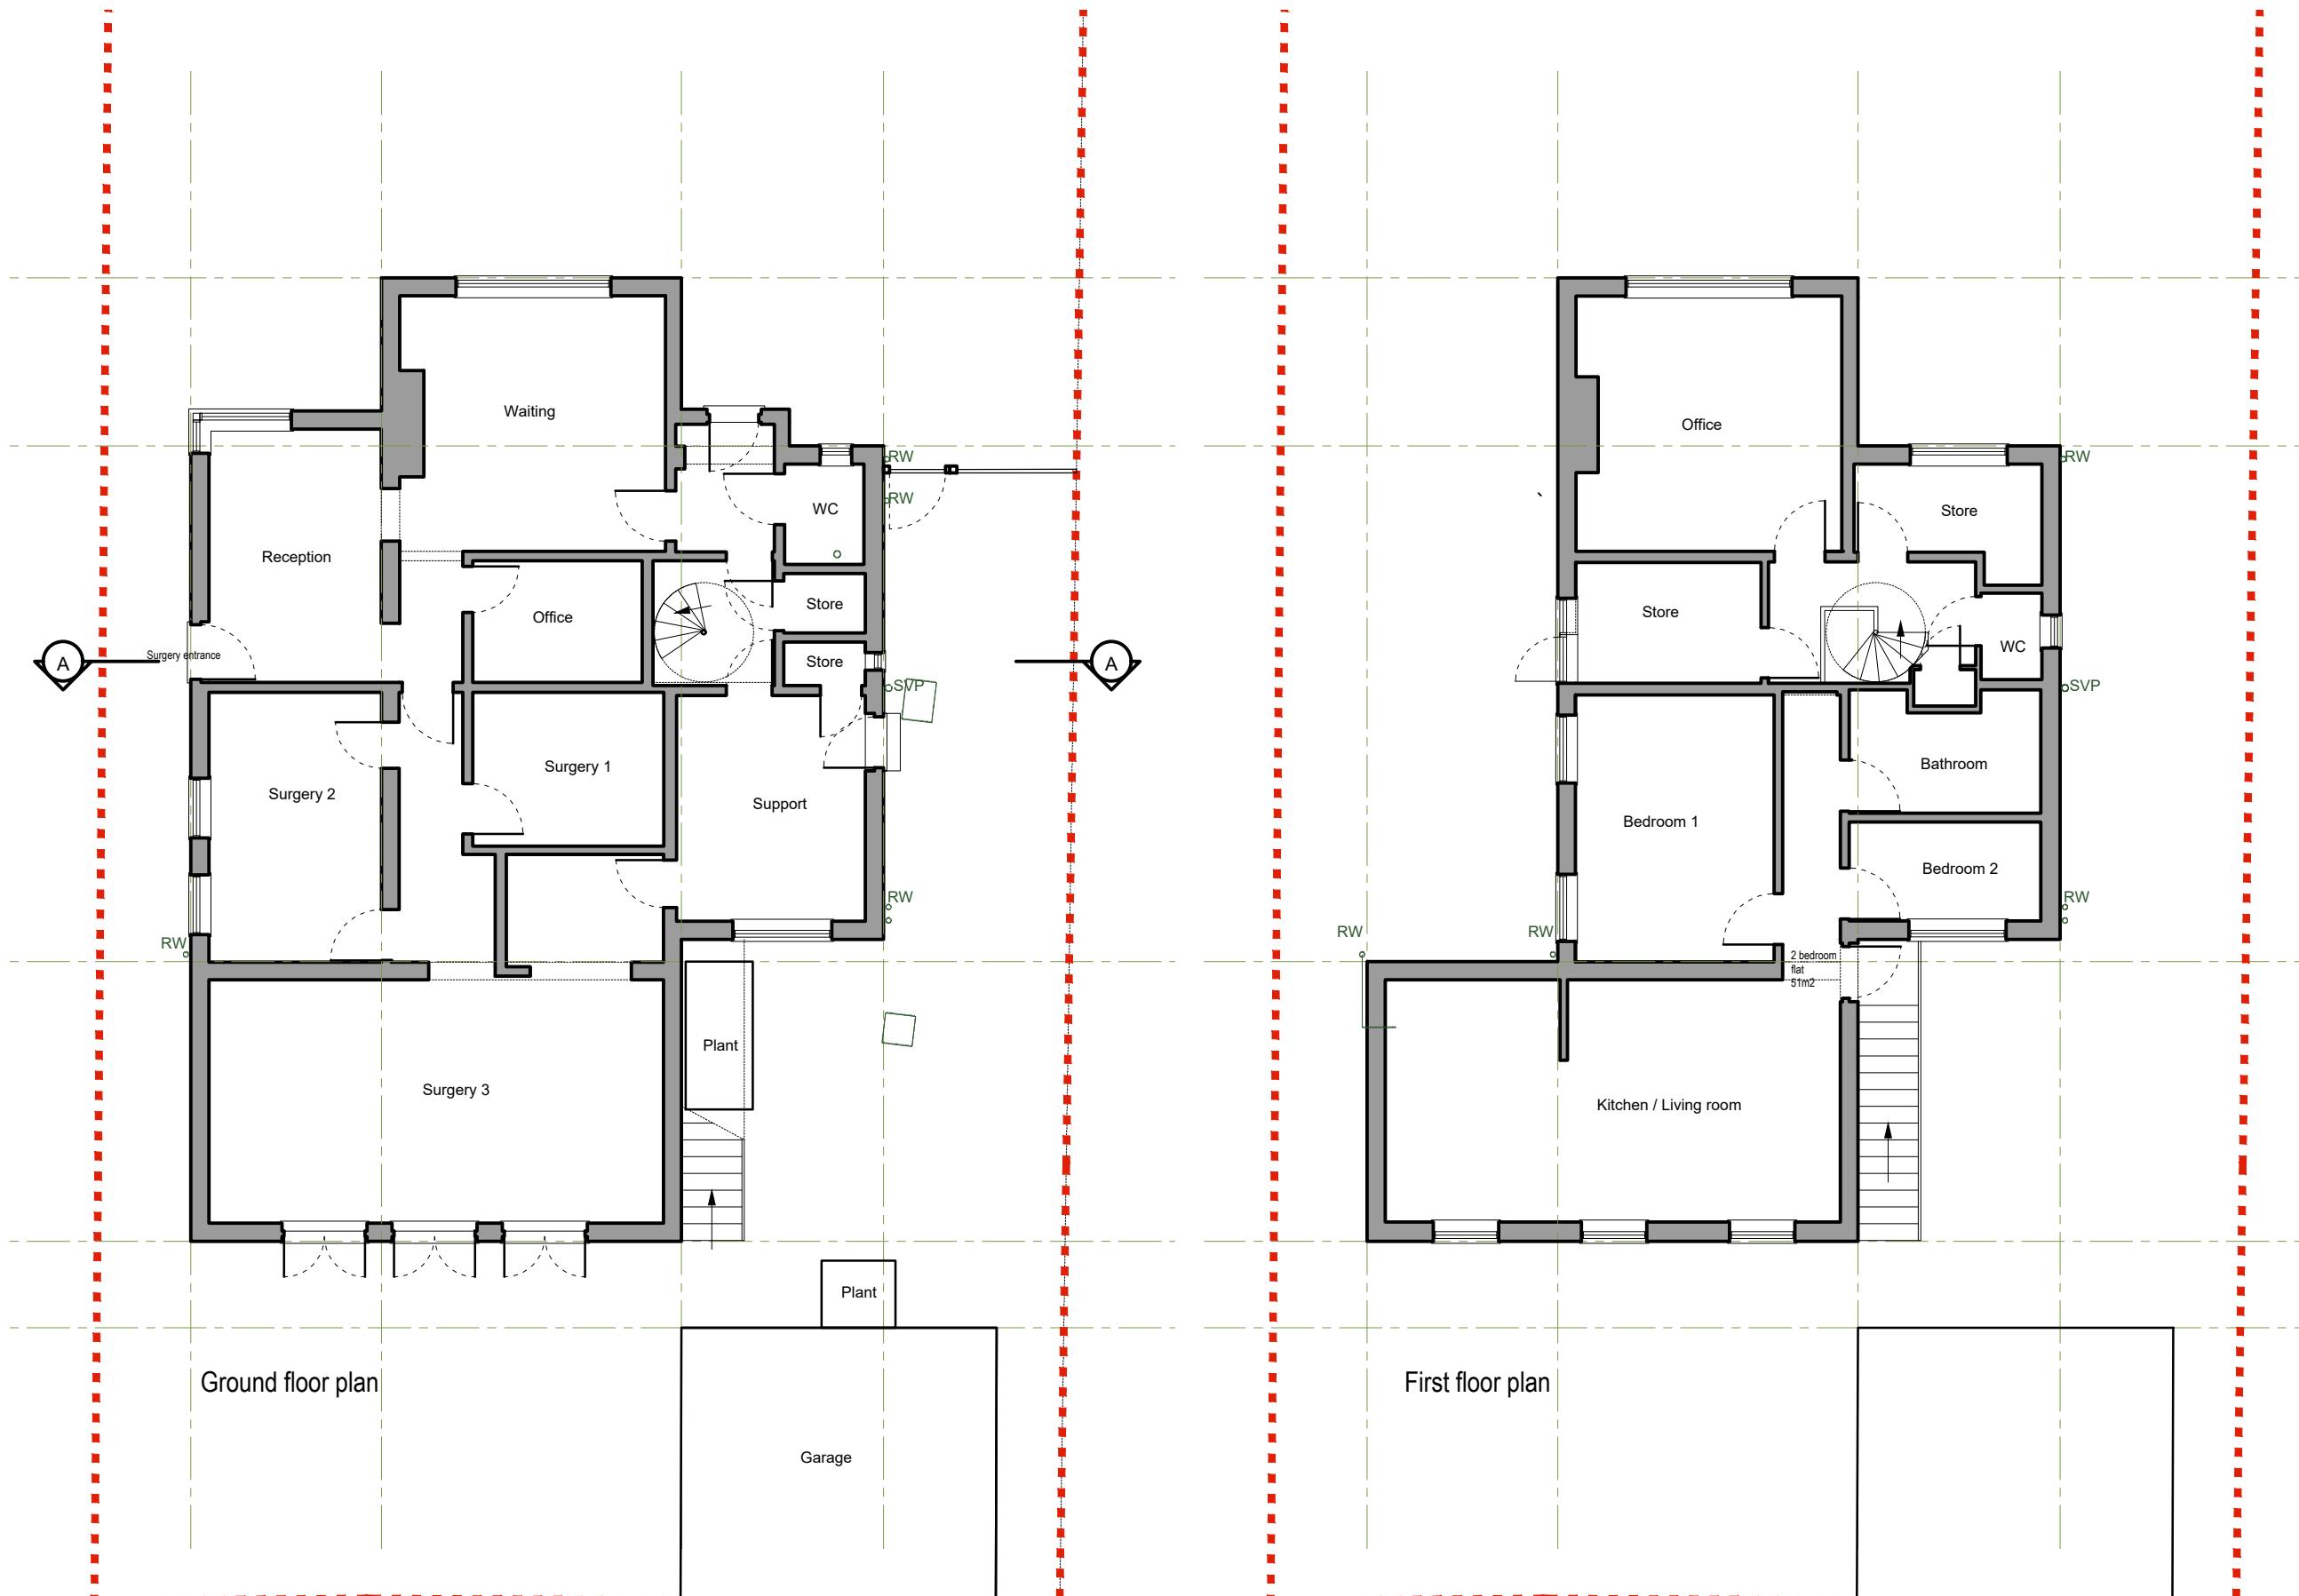

SCALE - metres

0 1 2 3M 6M

drawing no EXISTING GROUND and FIRST SV 02
FLOOR PLANS
scale date drawn checked
1:100@A3 19.06.25 RE

PLANNING

Evelegh Designs38 Northwood Road
London, N6 5TPrupert@eveleghdesigns.co.uk
jocelyn@eveleghdesigns.co.uk
tel 07722 830254project no
24 PINNER ROAD. 25/15
NORTHWOOD HA61QP