


NOTE

THIS DRAWING IS TO BE READ IN CONJUNCTION WITH ALL OTHER RELEVANT DRAWINGS AND SPECIFICATIONS

THIS DRAWING HAS BEEN PREPARED FOR IDENTIFICATION PURPOSES ONLY. VERIFICATION OF DRAWN INFORMATION TO BE CARRIED OUT BY CONTRACTOR PRIOR TO OTHER USE.



Rear Elevation

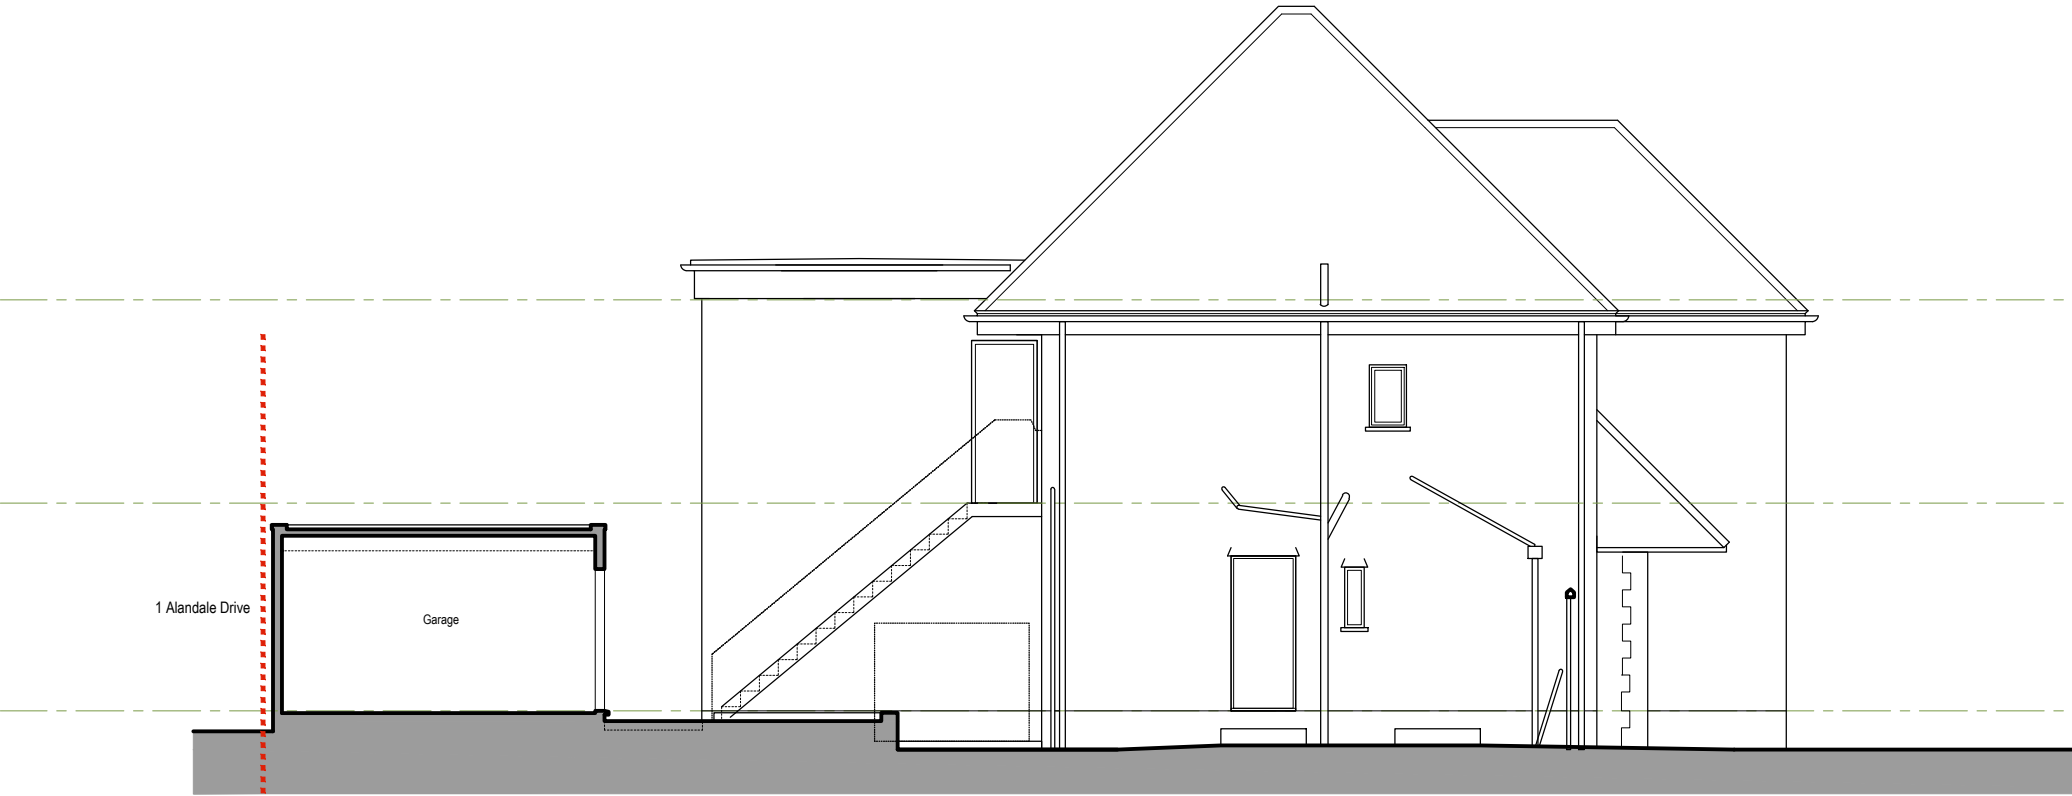

Side Elevation



REVISION	DATE
----------	------

**Eveleigh Designs**

38 Northwood Road  
London, N6 5TP

rupert@eveleighdesigns.co.uk  
jocelyn@eveleighdesigns.co.uk  
tel 07722 830254

project	no
24 PINNER ROAD.	25/15
NORTHWOOD HA61QP	

drawing	no
EXISTING REAR and SIDE	SV 05
ELEVATIONS	

scale	date	drawn	checked
1:100@A3	09.07.25	RE	

**PLANNING**