



NOTE

THIS DRAWING IS TO BE READ IN CONJUNCTION WITH ALL OTHER RELEVANT DRAWINGS AND SPECIFICATIONS

THIS DRAWING HAS BEEN PREPARED FOR IDENTIFICATION PURPOSES ONLY. VERIFICATION OF DRAWN INFORMATION TO BE CARRIED OUT BY CONTRACTOR PRIOR TO OTHER USE.

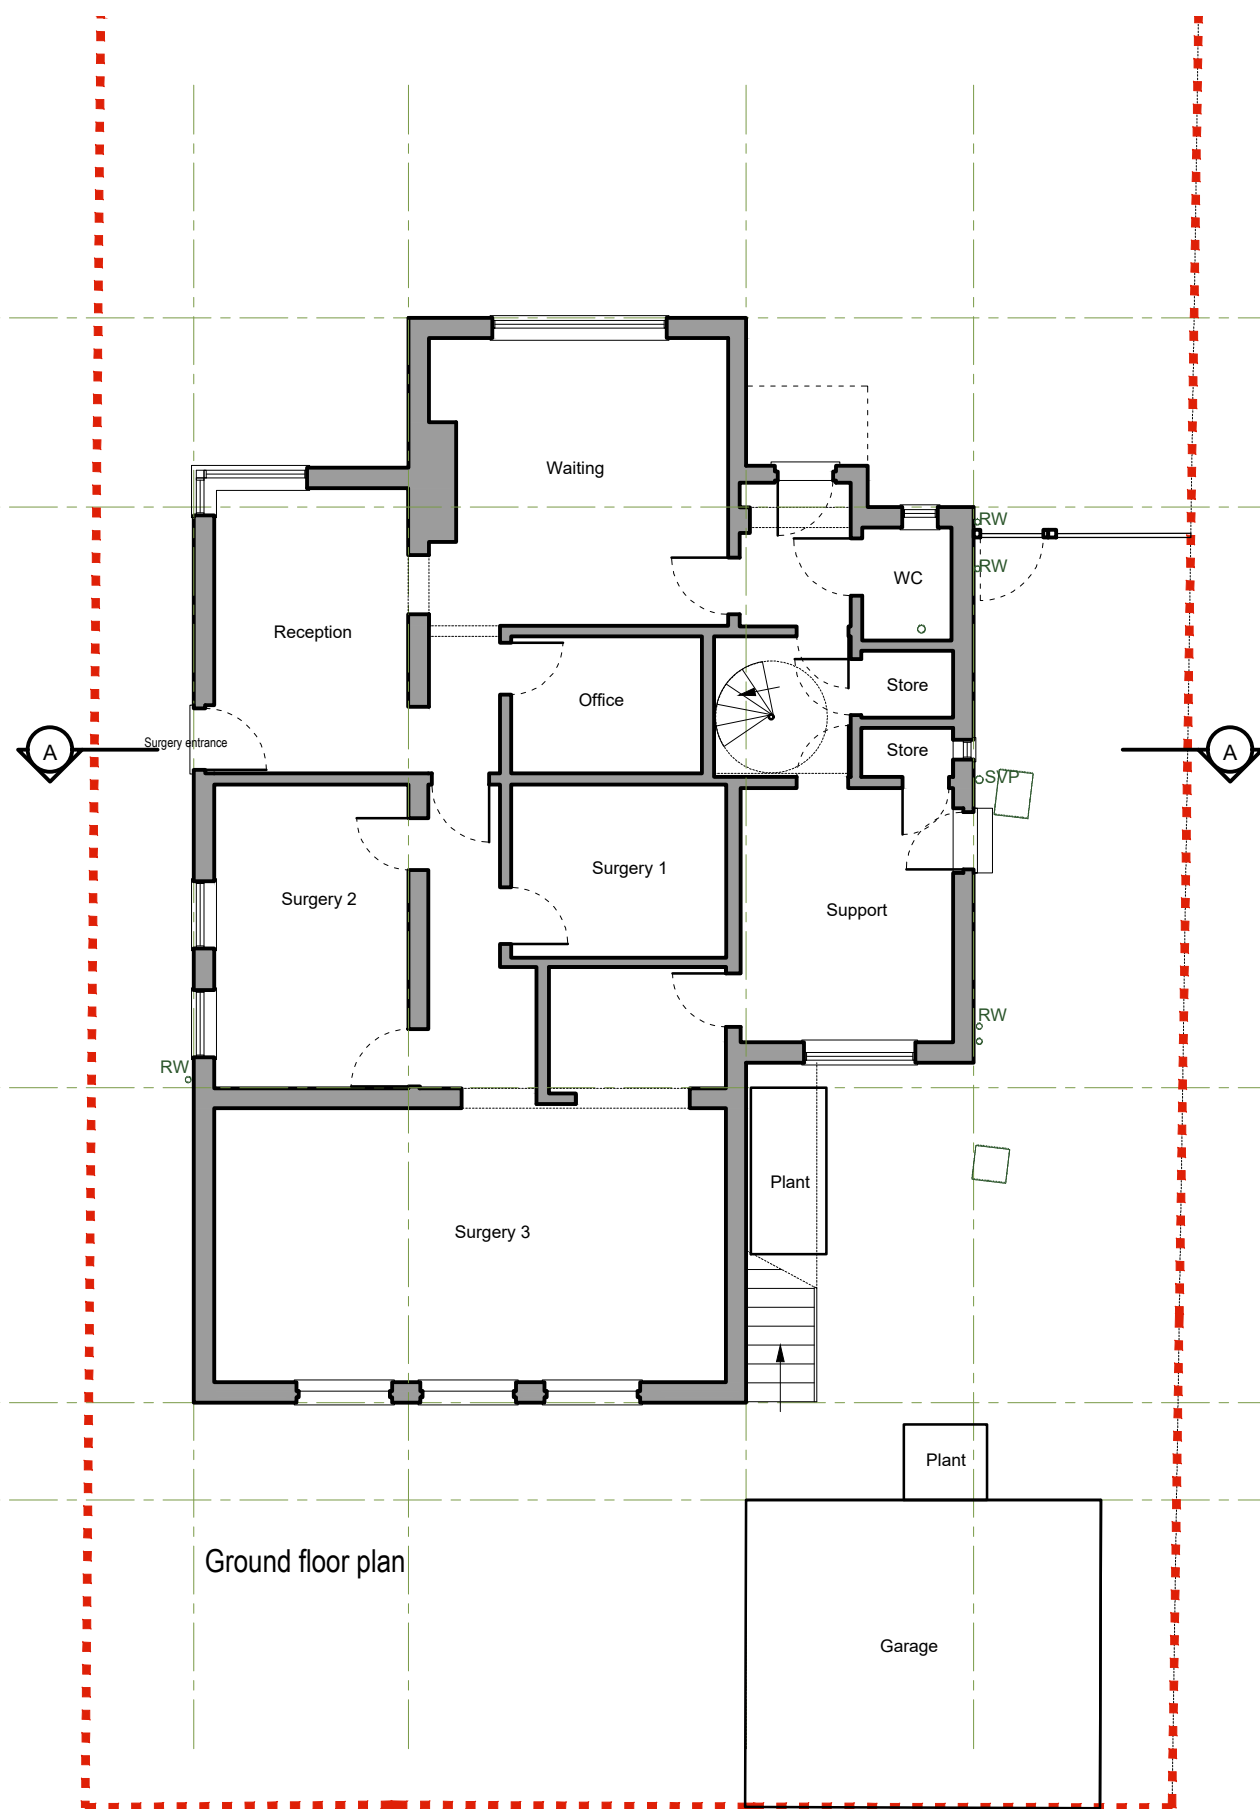

Ground floor plan

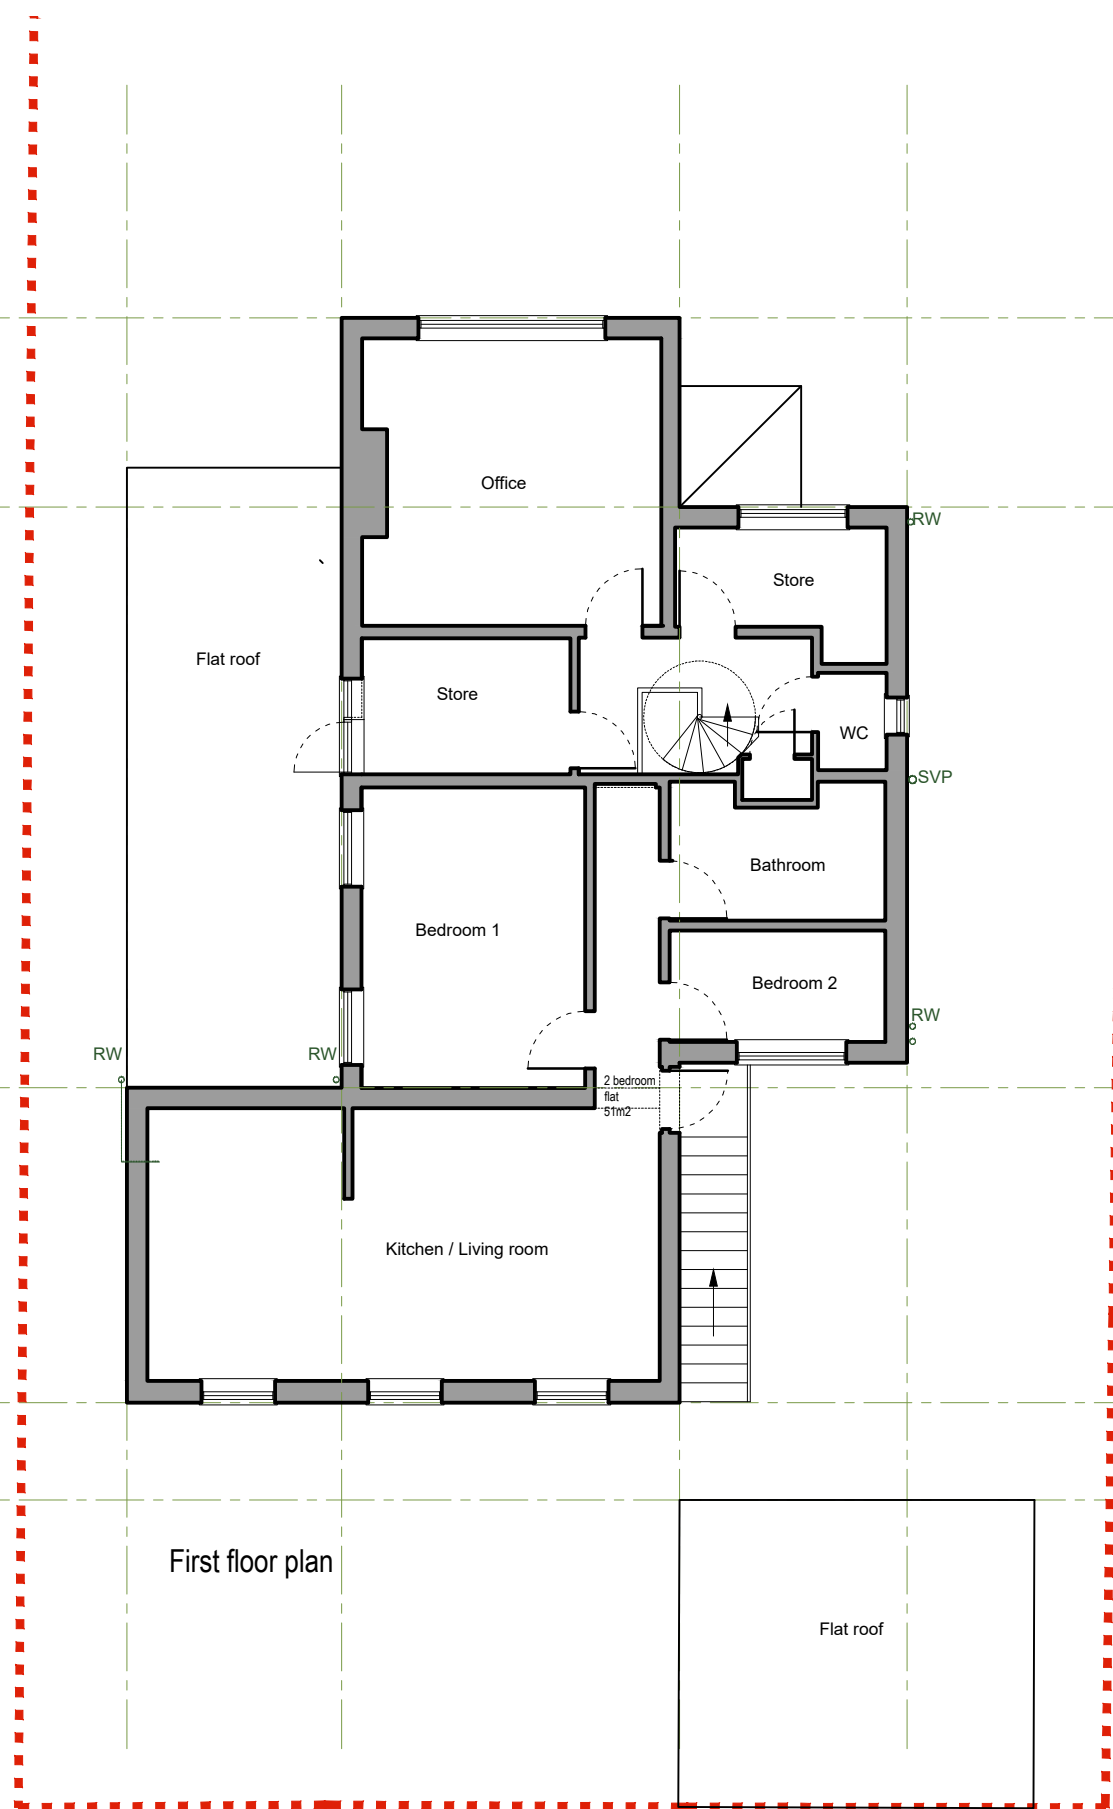

First floor plan

REVISION	DATE

Eveleigh Designs

38 Northwood Road
London, N6 5TP

rupert@eveleighdesigns.co.uk
jocelyn@eveleighdesigns.co.uk
tel 07722 830254

project 24 PINNER ROAD. NORTHWOOD HA61QP no 25/15

drawing EXISTING GROUND and FIRST FLOOR PLANS no SV 02 /A

scale 1:100@A3 date 19.06.25 drawn RE checked

PLANNING

SCALE - metres

