


NOTE

THIS DRAWING IS TO BE READ IN CONJUNCTION WITH ALL OTHER RELEVANT DRAWINGS AND SPECIFICATIONS  
THIS DRAWING HAS BEEN PREPARED FOR IDENTIFICATION PURPOSES ONLY. VERIFICATION OF DRAWN INFORMATION TO BE CARRIED OUT BY CONTRACTOR PRIOR TO OTHER USE.




Rear Elevation

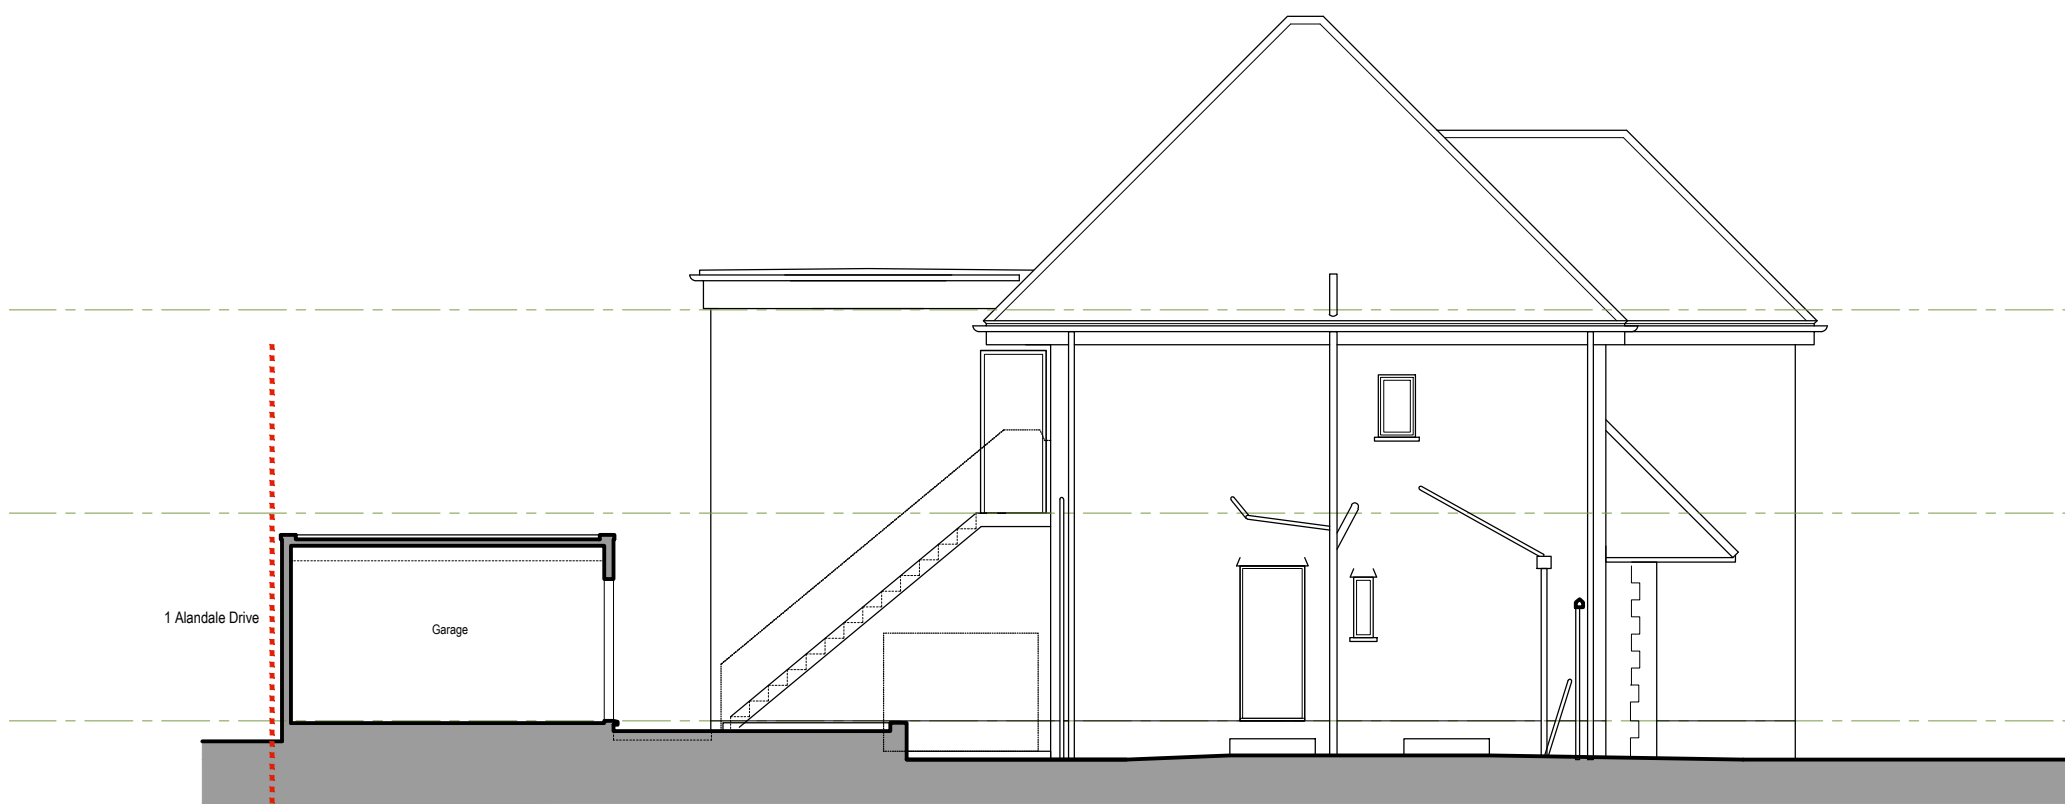

Side Elevation

SCALE - metres

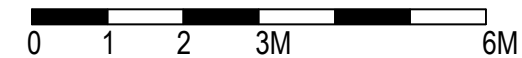

REVISION \_\_\_\_\_ DATE \_\_\_\_\_

**Eveleigh Designs**

38 Northwood Road  
London, N6 5TP

rupert@eveleighdesigns.co.uk  
jocelyn@eveleighdesigns.co.uk  
tel 07722 830254

project \_\_\_\_\_ no \_\_\_\_\_  
24 PINNER ROAD. 25/15  
NORTHWOOD HA61QP

drawing \_\_\_\_\_ no \_\_\_\_\_  
EXISTING REAR and SIDE SV 05 /A  
ELEVATIONS

scale \_\_\_\_\_ date \_\_\_\_\_ drawn \_\_\_\_\_ checked \_\_\_\_\_  
1:100@A3 09.07.25 RE

**PLANNING**