

AJ PLANS
info@ajplans.co.uk

NOTES
The contractors are to check all the dimensions, levels, drain runs and general condition of the site before works commence.





All works are to be carried out in accordance with current Building Regulations, British Standards, Code of Practice and Local Authority Requirements.

Project:
17 Lawn Rd, Uxbridge
UB8 2TJ

Title: Proposed
Ground Floor Plan

Date: 11.09.22 **Scale:** 1:100 @ A3

Dwg. No. LR.17.PR.101 **Rev:** 0

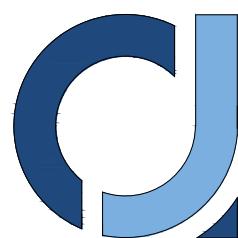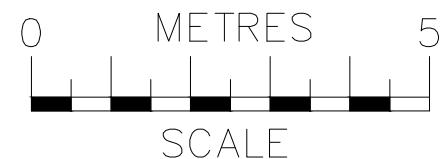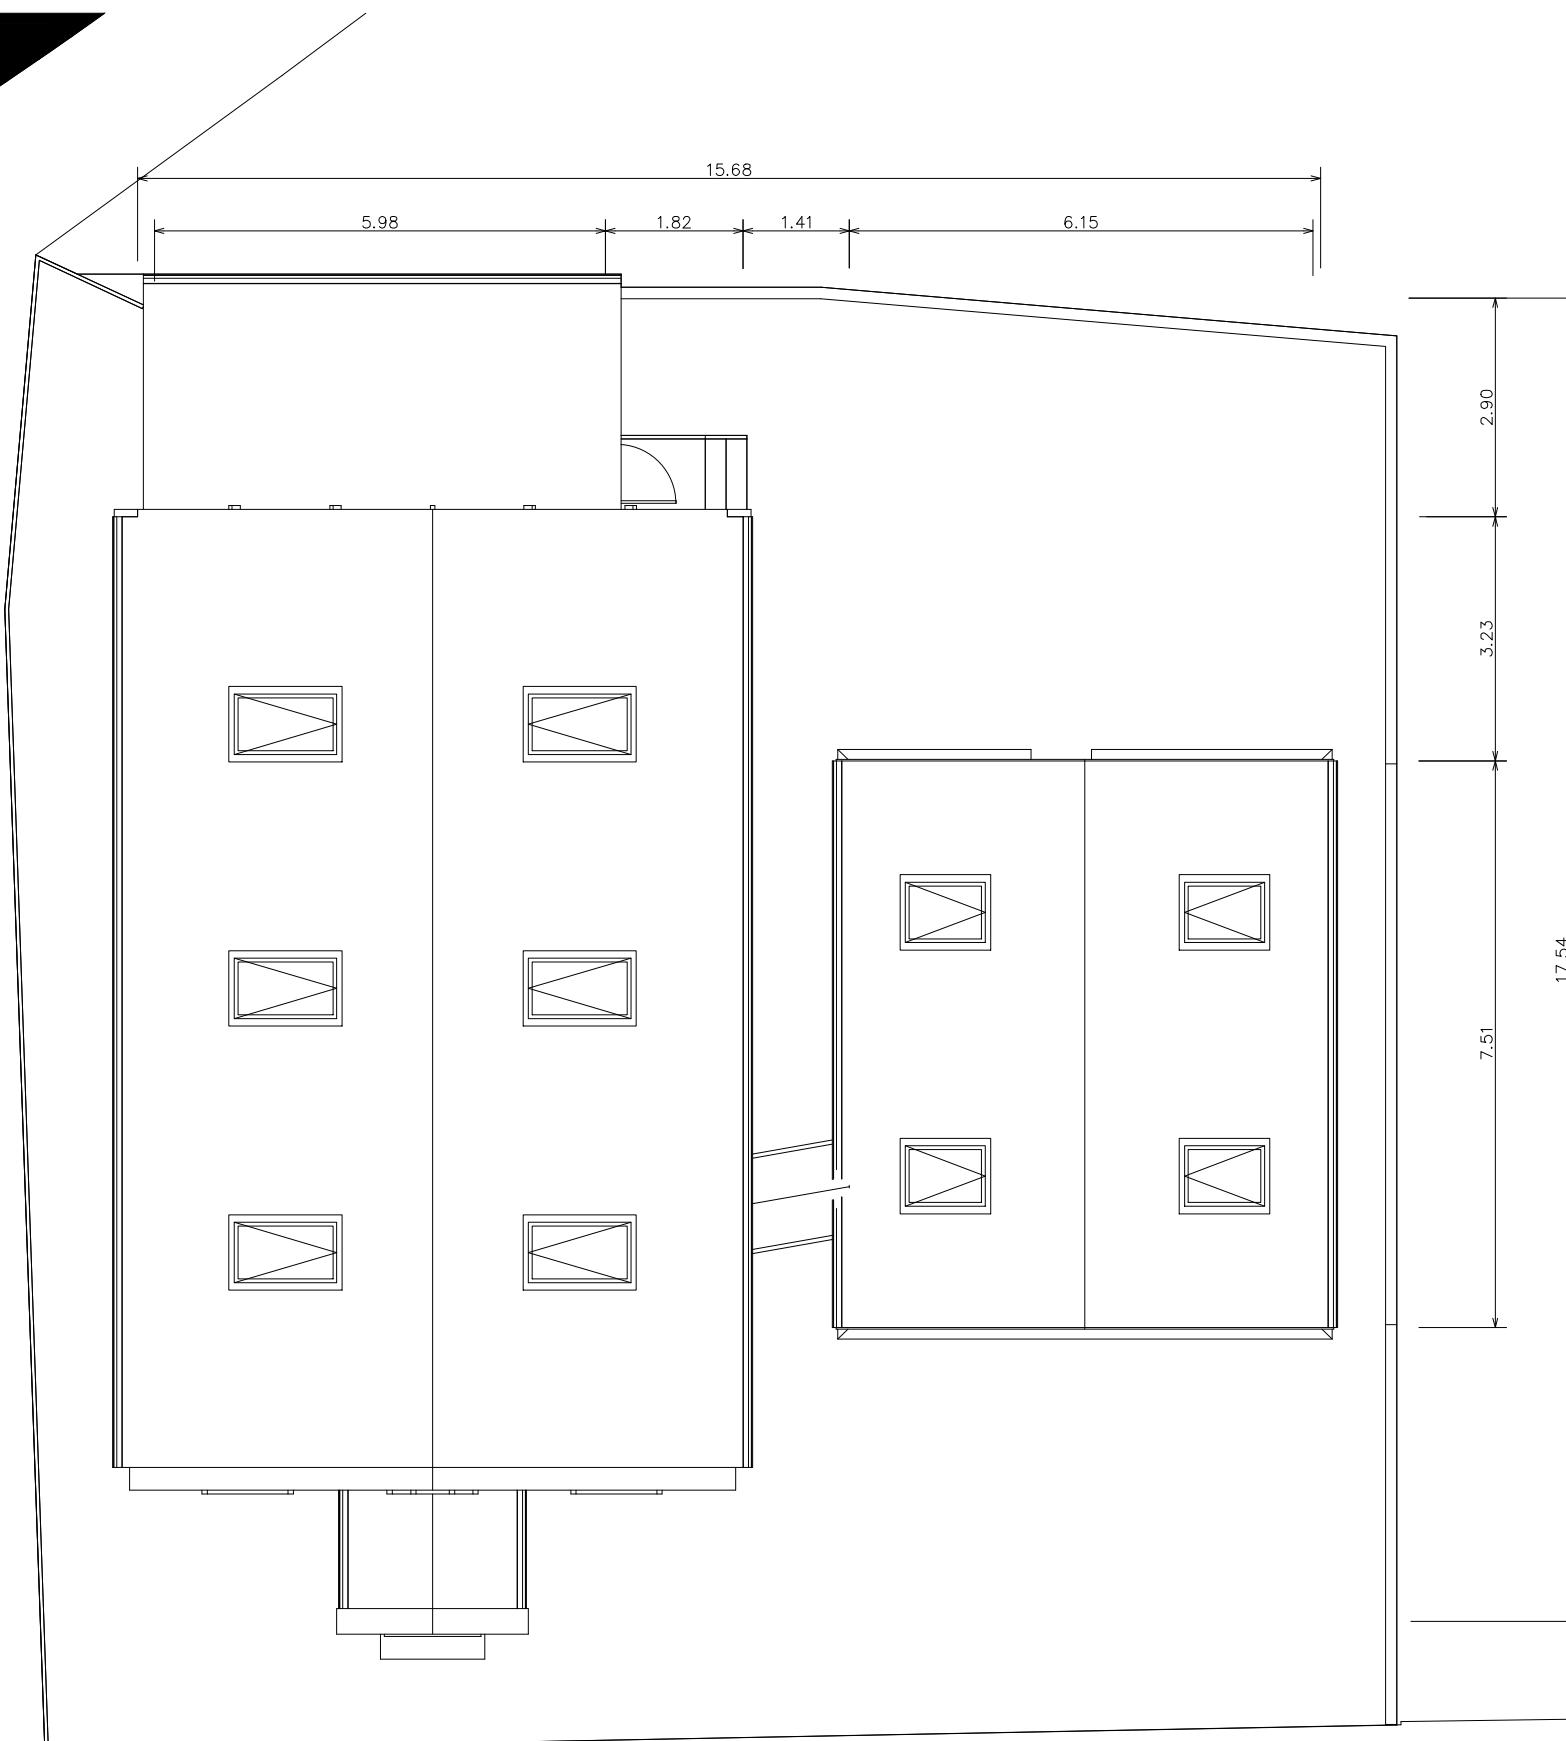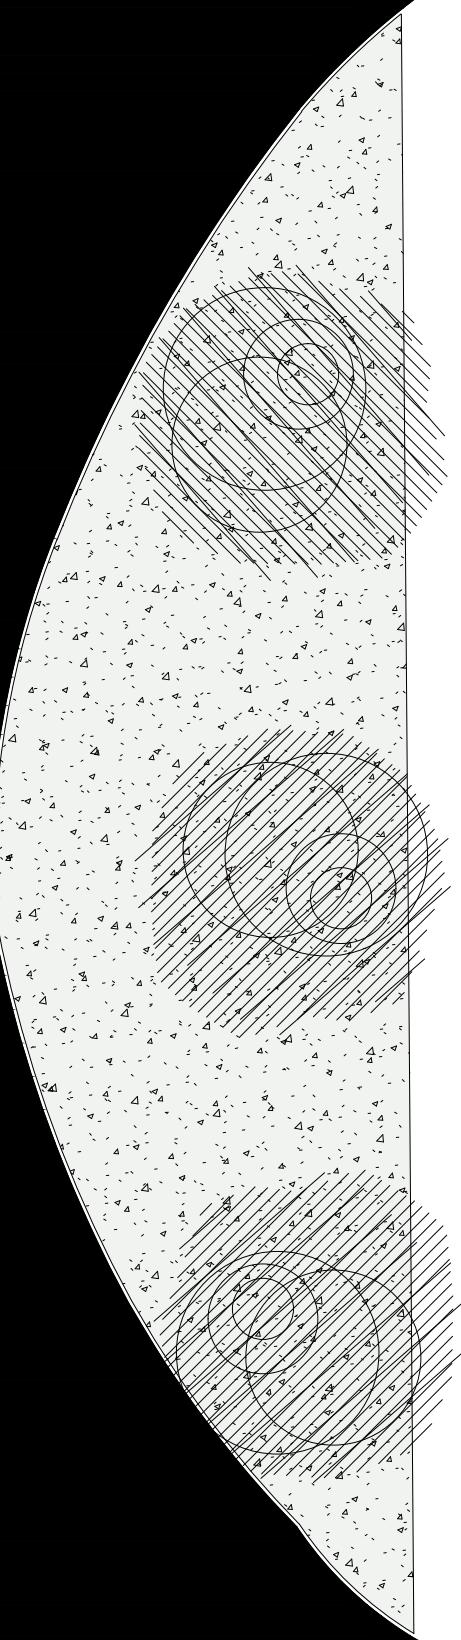

NOTES
The contractors are to check all the dimensions, levels, drain runs and general condition of the site before works commence.

All works are to be carried out in accordance with current Building Regulations, British Standards, Code of Practice and Local Authority Requirements.

Project:
**17 Lawn Rd, Uxbridge
UB8 2TJ**

Title:	Proposed Roof Plan
Date:	11.09.22
Scale:	1:100 @ A3

Dwg. No.	LR.17.PR.102	Rev:
		0



0 METRES 5
SCALE

Project: 17 Lawn Rd, Uxbridge UB8 2TJ	
Title: Proposed Front Elevation	
Date: 11.09.22	Scale: 1:100 @ A3
Dwg. No. LR.17.PR.103	
Rev: 0	

AJ PLANS
info@ajplans.co.uk


NOTES
The contractors are to check all the dimensions, levels, drain runs and general condition of the site before works commence.

All works are to be carried out in accordance with current Building Regulations, British Standards, Code of Practice and Local Authority Requirements.



0 METRES 5
SCALE

Project: 17 Lawn Rd, Uxbridge UB8 2TJ	
Title: Proposed Rear Elevation	
Date: 11.09.22	Scale: 1:100 @ A3
Dwg. No. LR.17.PR.104 Rev: 0	
AJ PLANS info@ajplans.co.uk	
<small>NOTES The contractors are to check all the dimensions, levels, drain runs and general condition of the site before works commence.</small>	
<small>All works are to be carried out in accordance with current Building Regulations, British Standards, Code of Practice and Local Authority Requirements.</small>	

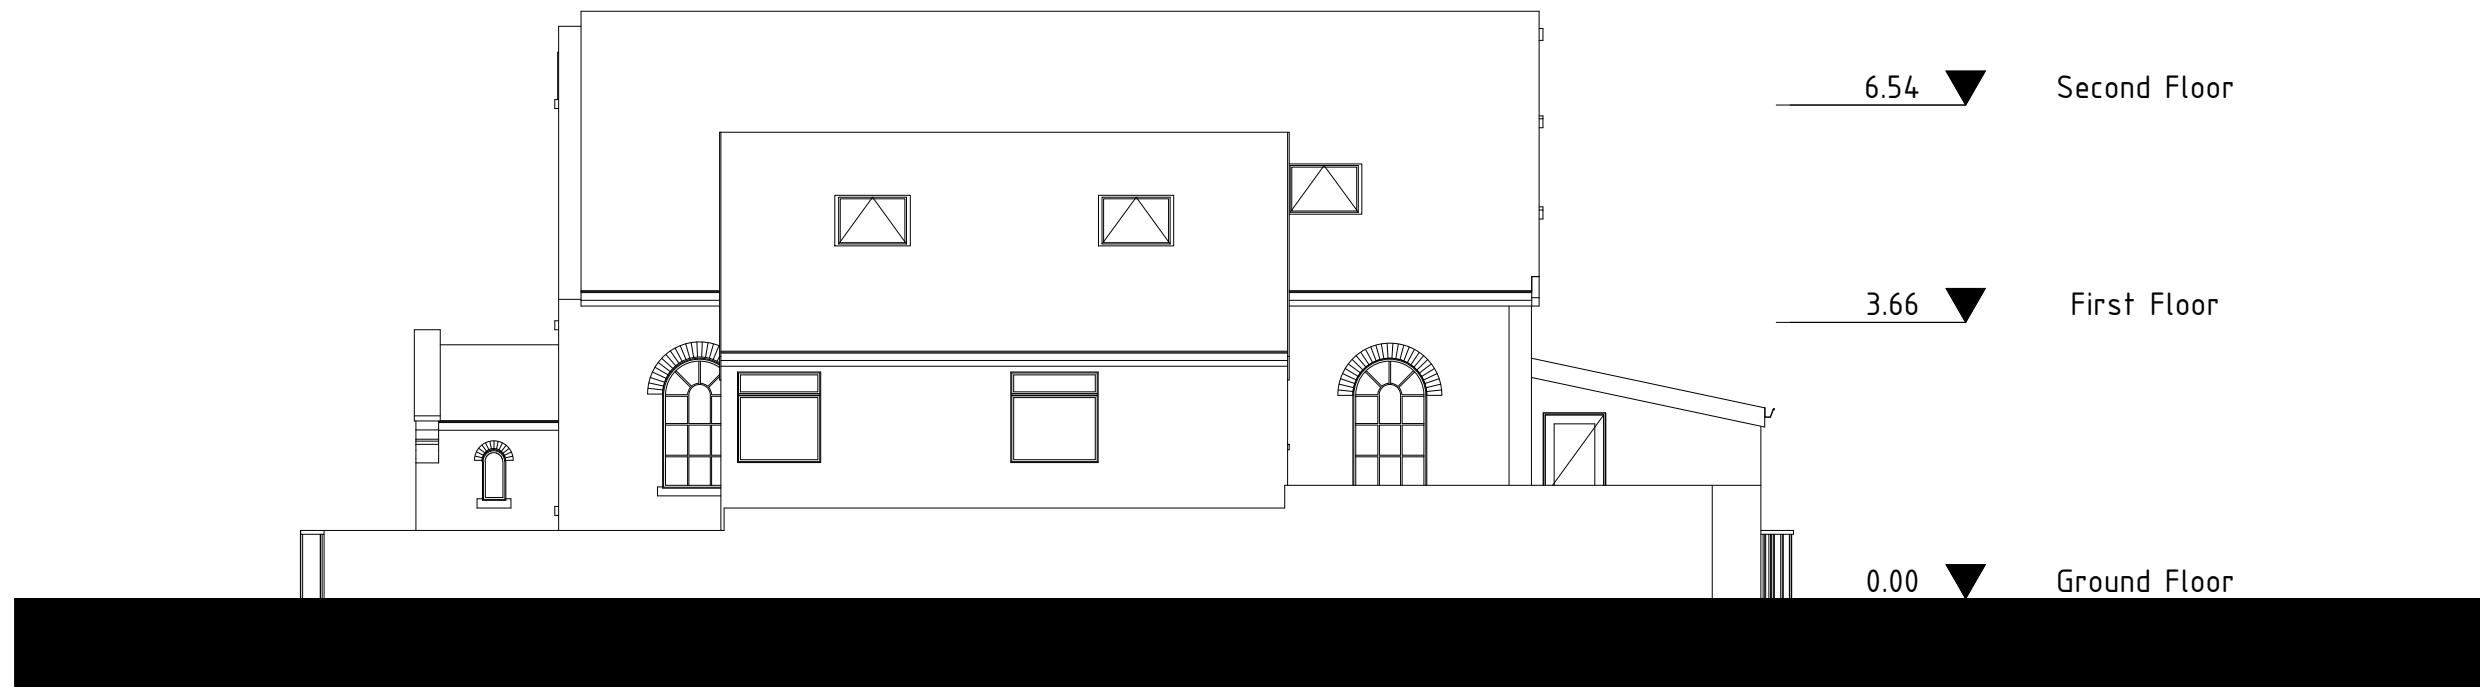


0 METRES 5
SCALE

Project: 17 Lawn Rd, Uxbridge UB8 2TJ	
Title: Proposed Side 1 Elevation	
Date: 11.09.22	Scale: 1:100 @ A3
Dwg. No. LR.17.PR.105	
Rev: 0	


AJ PLANS
info@ajplans.co.uk

NOTES
The contractors are to check all the dimensions, levels, drain runs and general condition of the site before works commence.

All works are to be carried out in accordance with current Building Regulations, British Standards, Code of Practice and Local Authority Requirements.

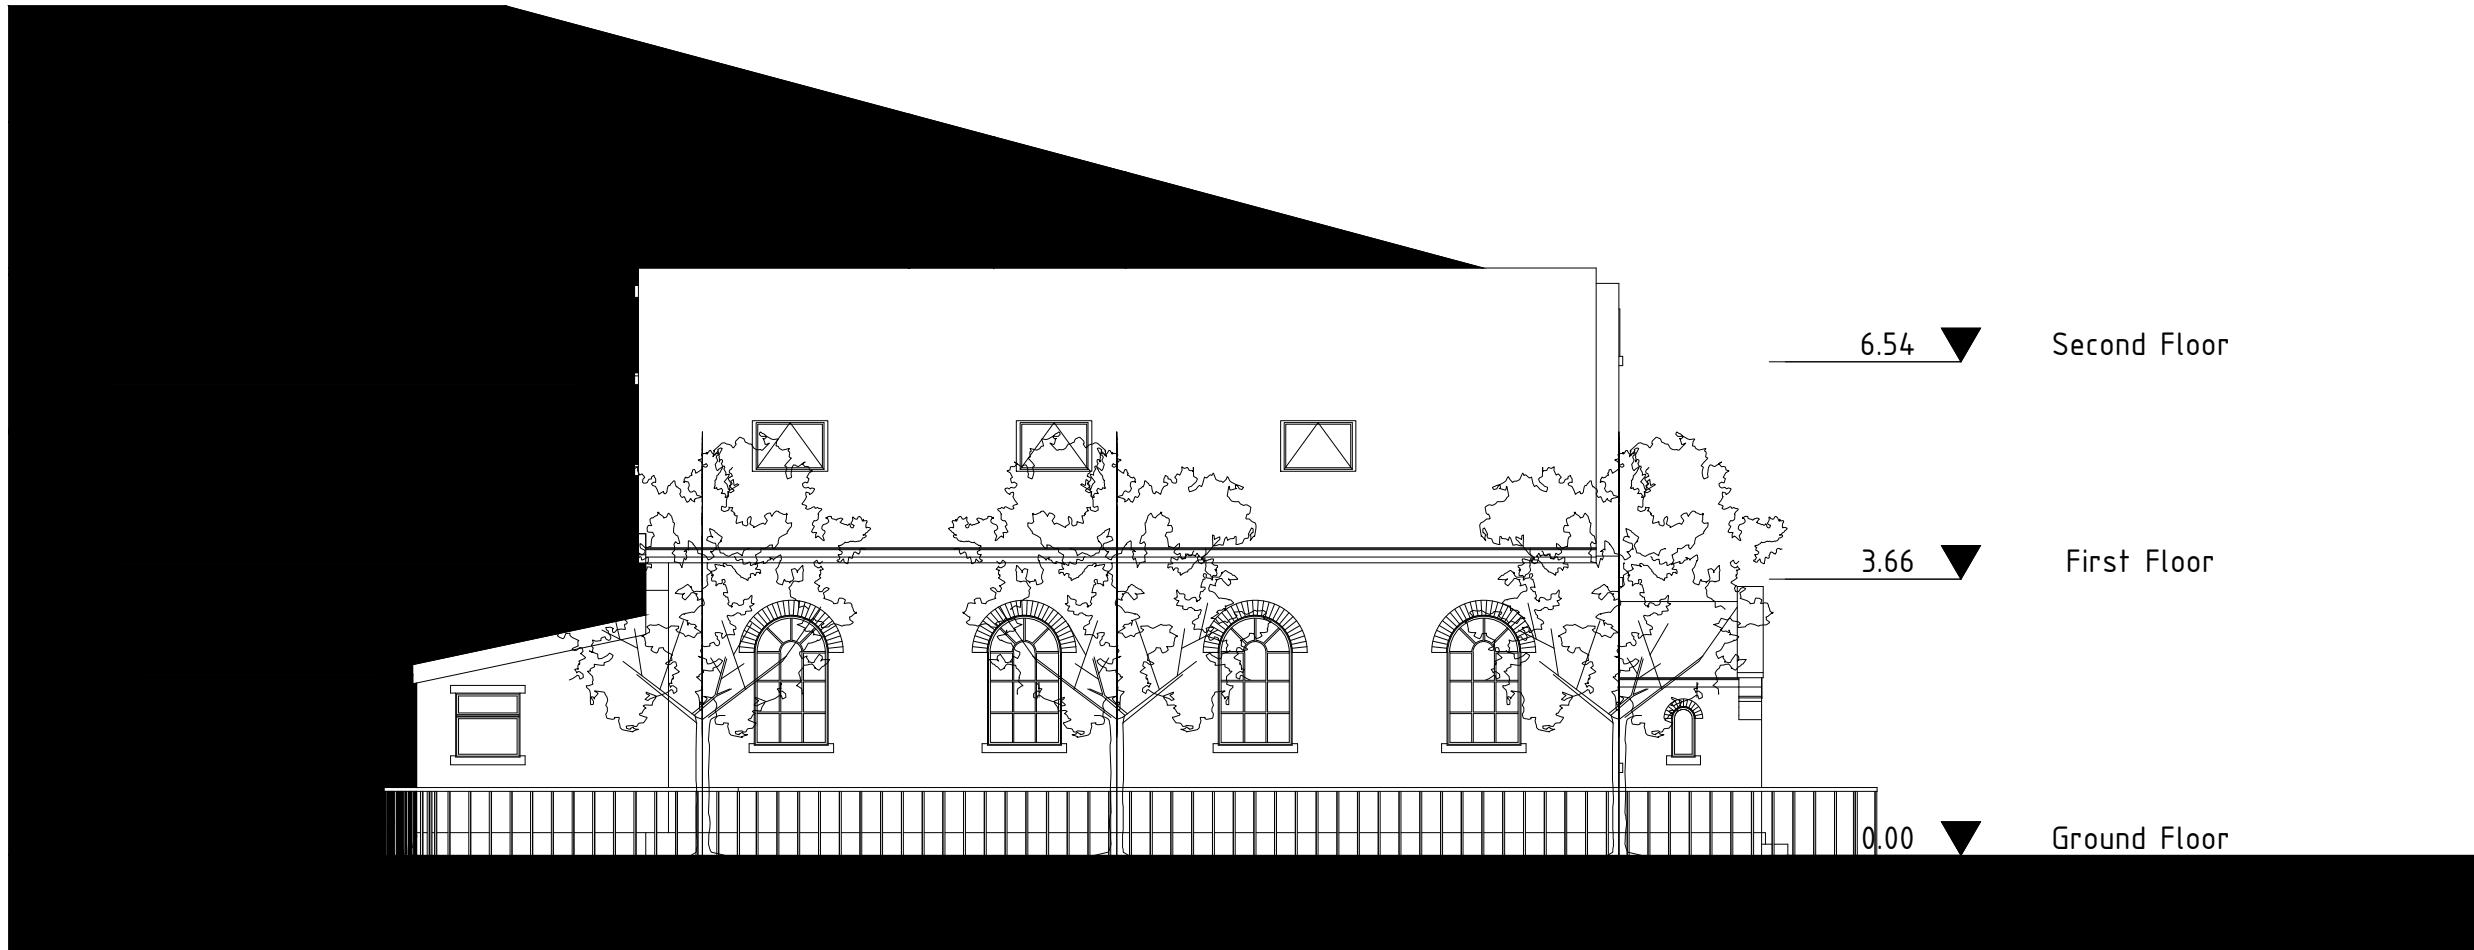

0 METRES 5
SCALE

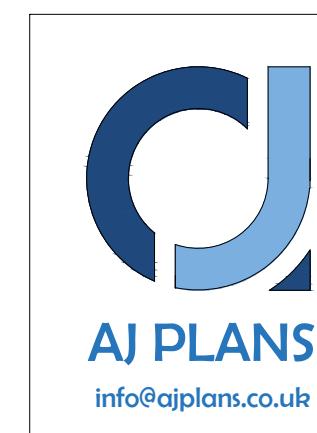

NOTES
The contractors are to check all the dimensions, levels, drain runs and general condition of the site before works commence.

All works are to be carried out in accordance with current Building Regulations, British Standards, Code of Practice and Local Authority Requirements.

Project:
**17 Lawn Rd, Uxbridge
UB8 2TJ**

Title: **Proposed
Side 2 Elevation**

Date: 11.09.22 Scale: 1:100 @ A3

Dwg. No. LR.17.PR.106 Rev: 0




0 METRES 5
SCALE

Project:	
17 Lawn Rd, Uxbridge UB8 2TJ	
Title: Proposed Section A-A	
Date: 11.09.22	Scale: 1:100 @ A3
Dwg. No. LR.17.PR.107	
Rev: 0	

AJ PLANS
info@ajplans.co.uk

NOTES
The contractors are to check all the dimensions, levels, drain runs and general condition of the site before works commence.

All works are to be carried out in accordance with current Building Regulations, British Standards, Code of Practice and Local Authority Requirements.

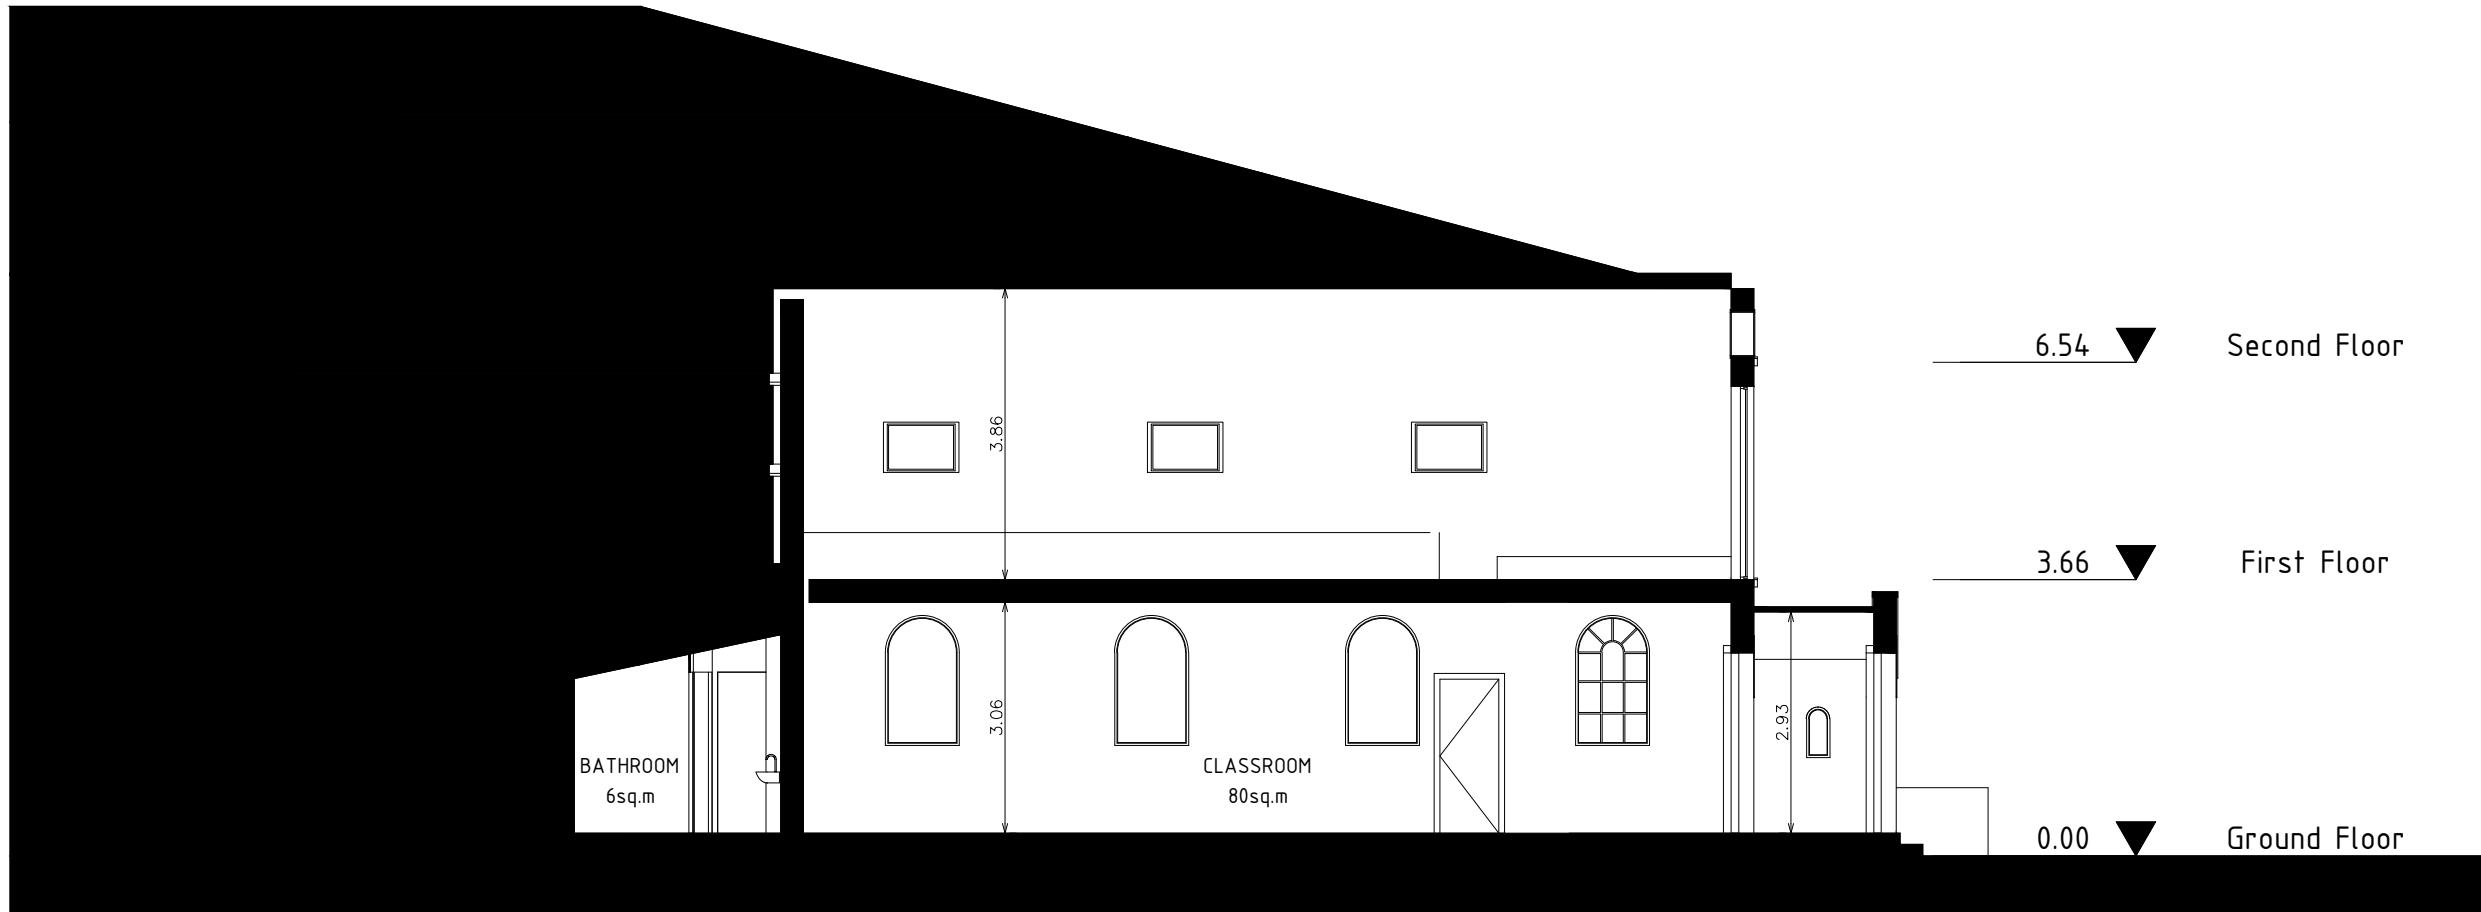

0 METRES
SCALE

 AJ PLANS info@ajplans.co.uk		Project: 17 Lawn Rd, Uxbridge UB8 2TJ	
NOTES The contractors are to check all the dimensions, levels, drain runs and general condition of the site before works commence.		Title: Proposed Section B-B	
Date: 11.09.22	Scale: 1:100 @ A3		
Dwg. No. LR.17.PR.108		Rev: 0	