





EXISTING FRONT (SOUTH-WEST) ELEVATION

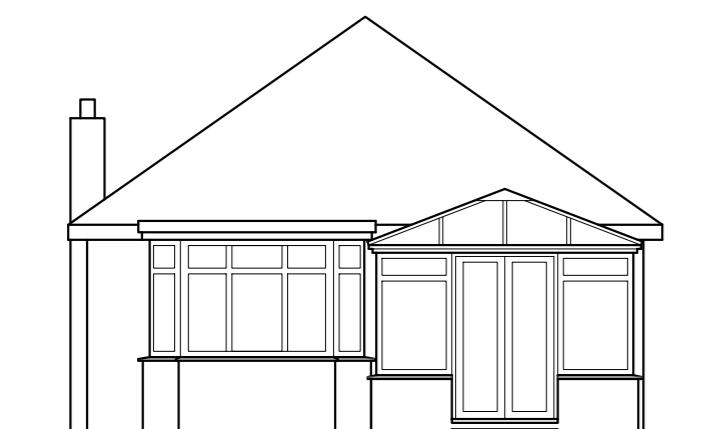


EXISTING REAR (NORTH-EAST) ELEVATION

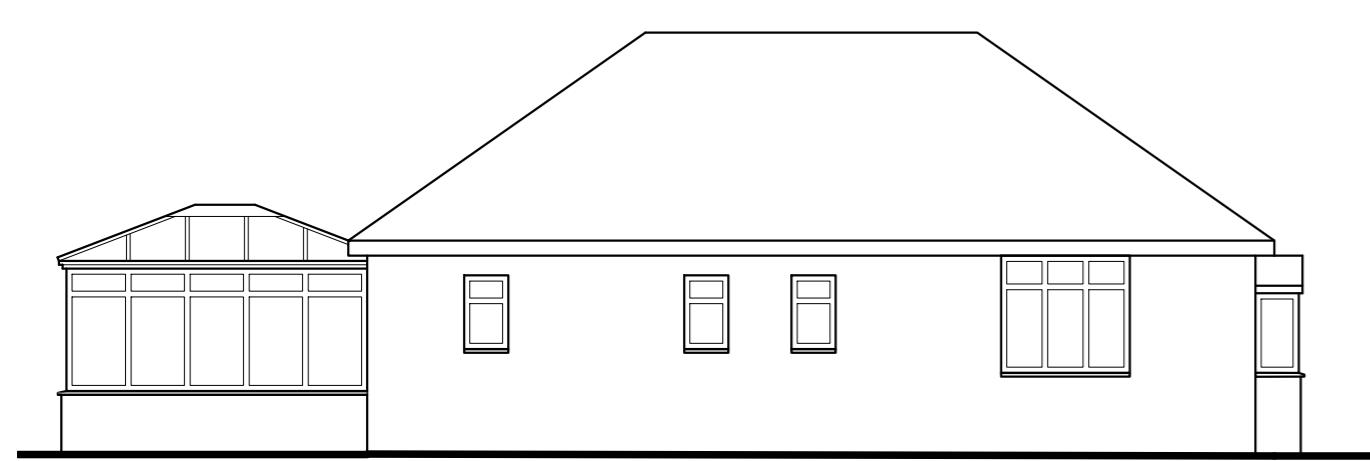


EXISTING SIDE (NORTH -WEST) ELEVATION

0 5  
SCALE BAR 1:50


0 5 10  
SCALE BAR 1:100

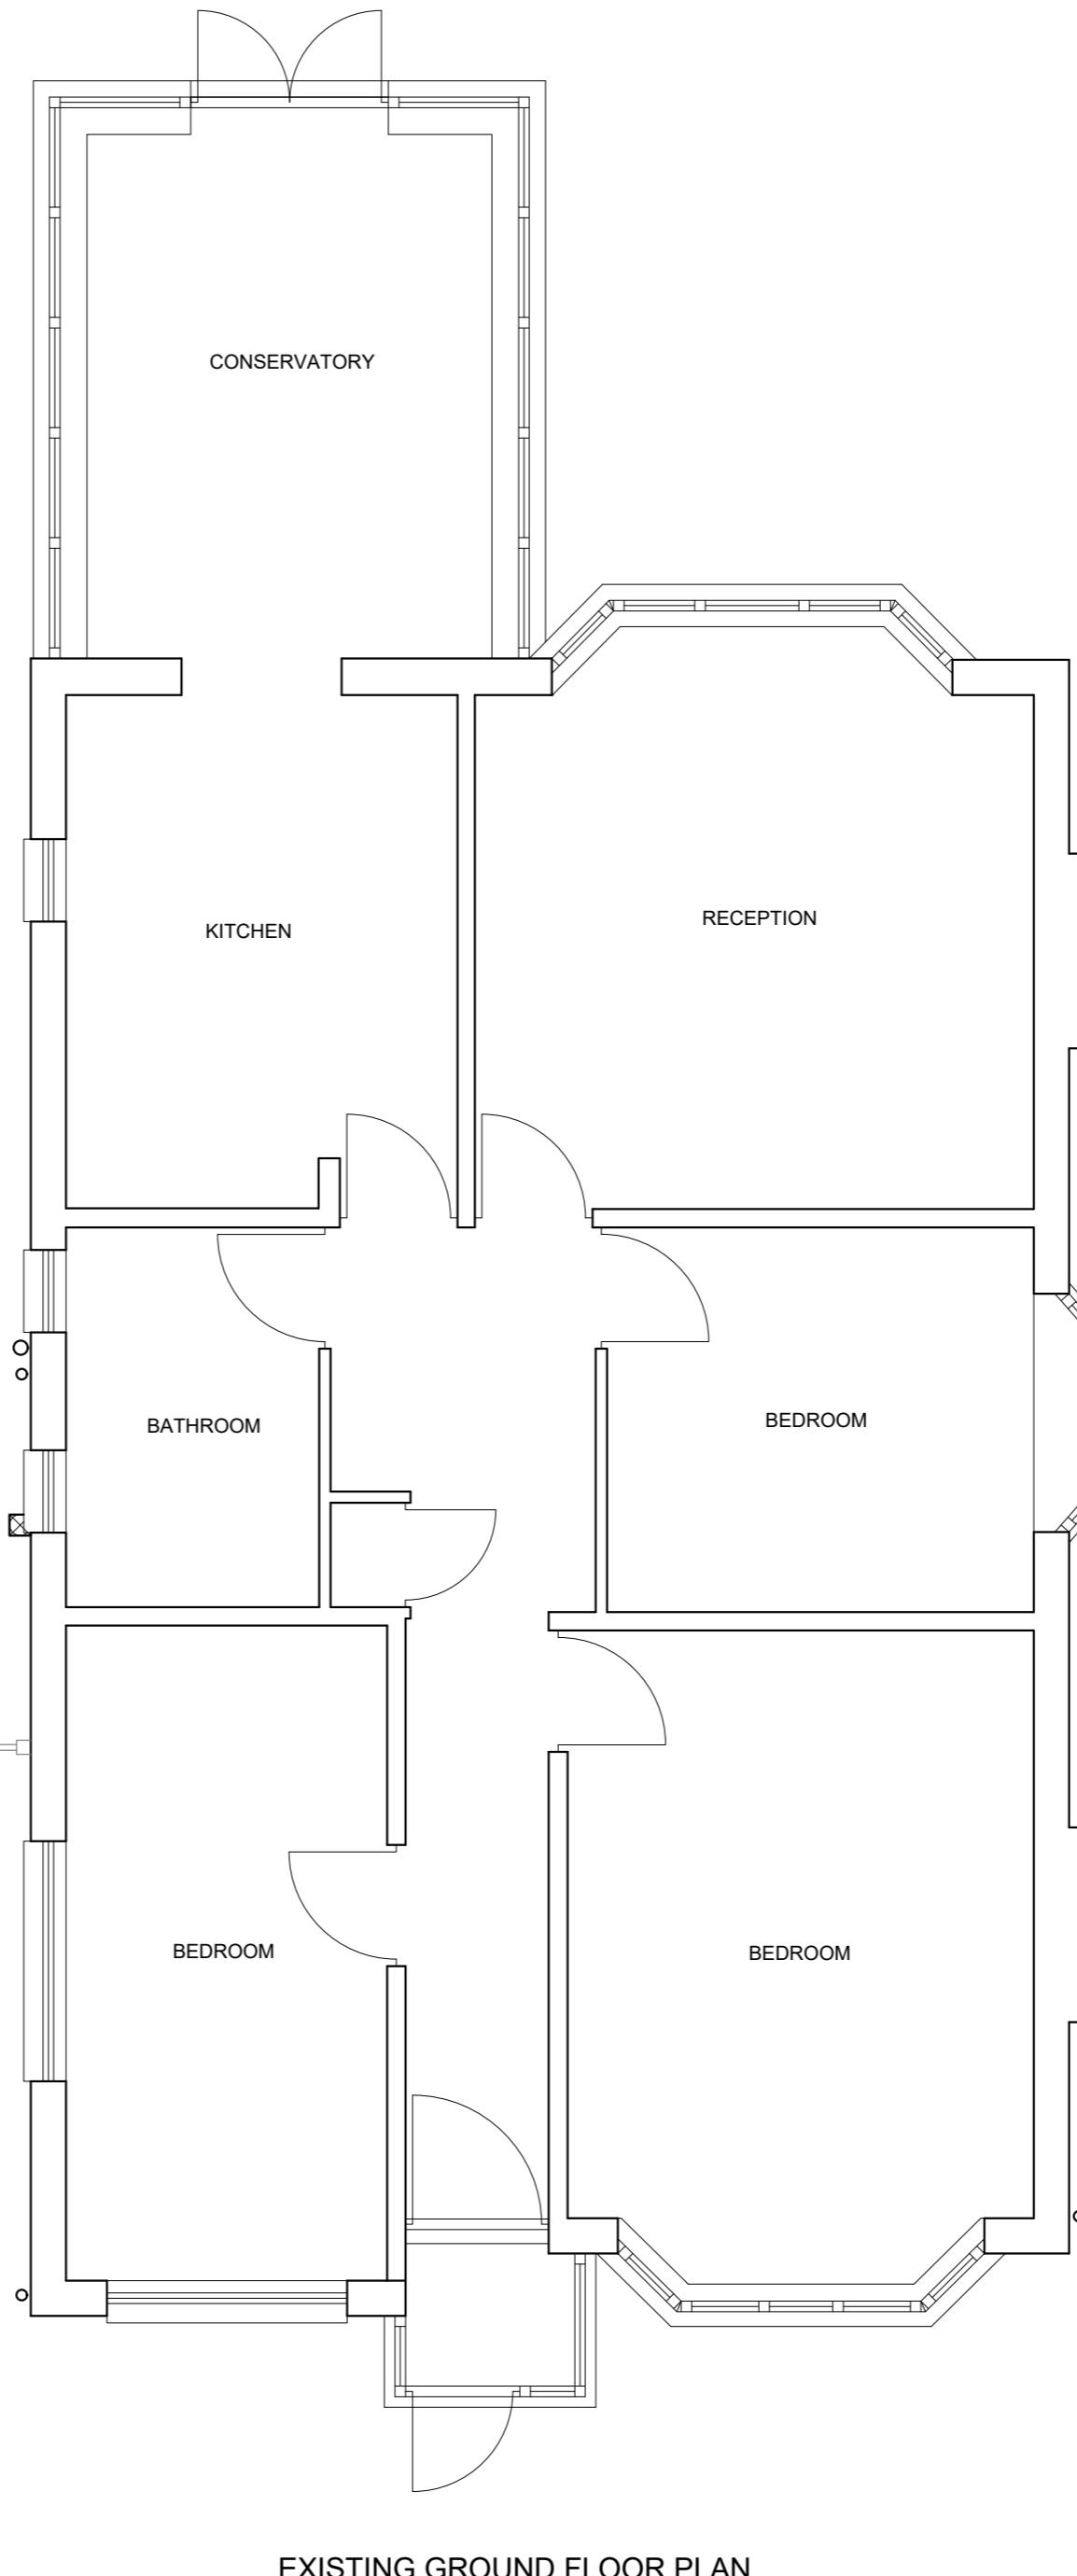

EXISTING GROUND FLOOR PLAN

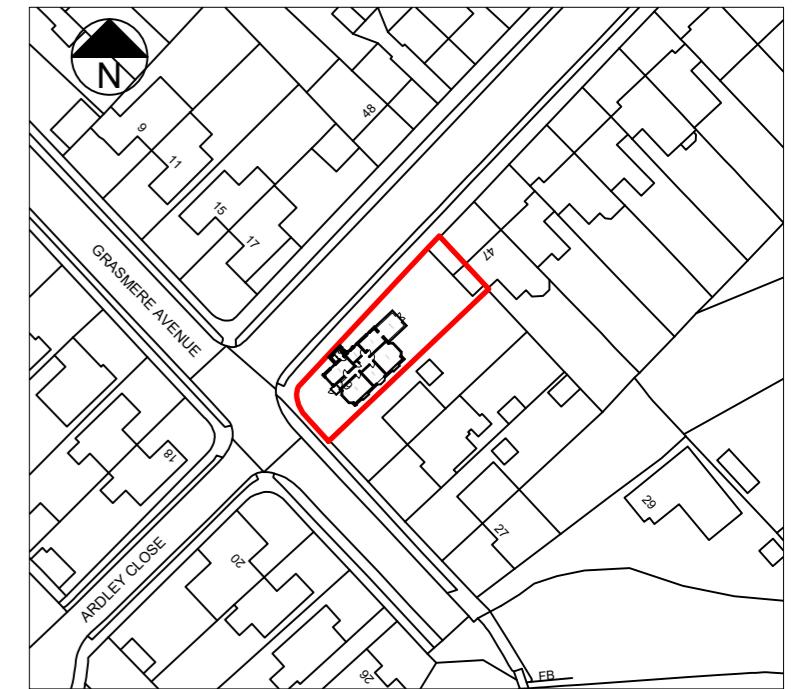

LOCATION PLAN (1:1250)

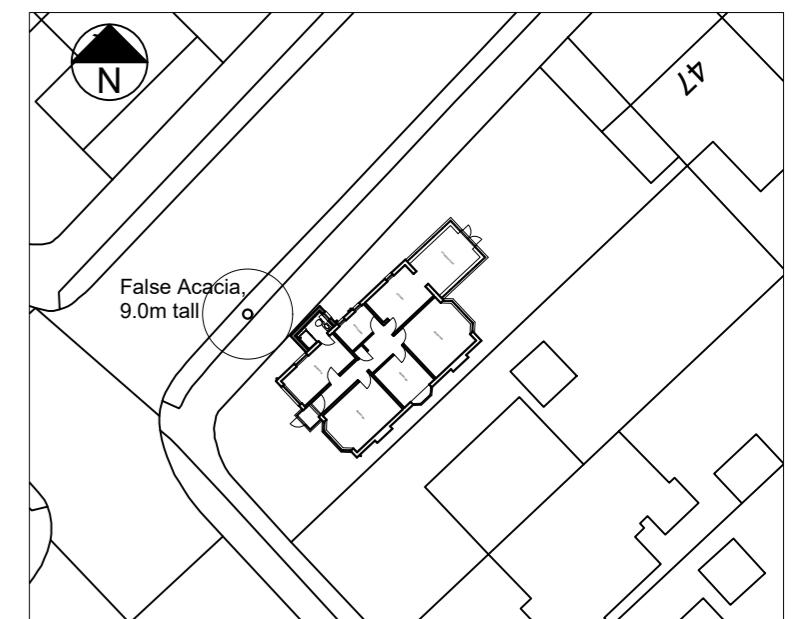

BLOCK PLAN (1:500)

Rev. A - 05.02.20 - Block Plan and Location Plans amended

**T R Harris Design & Surveying Services**  
559 Rayners lane, Pinner, Middlesex HA5 5HP  
www.trharrisdesign.co.uk Tel: 07957 619812

PROJECT

19 Grasmere Avenue  
RUISLIP  
HA4 7PJ

TITLE

Existing Plans & Elevations


SCALE 1:50 & 1:100 @ A2	DRAWING NO.
DATE November 2019	19/19GA/01A



PROPOSED FRONT (SOUTH-WEST) ELEVATION




PROPOSED REAR (NORTH-EAST) ELEVATION

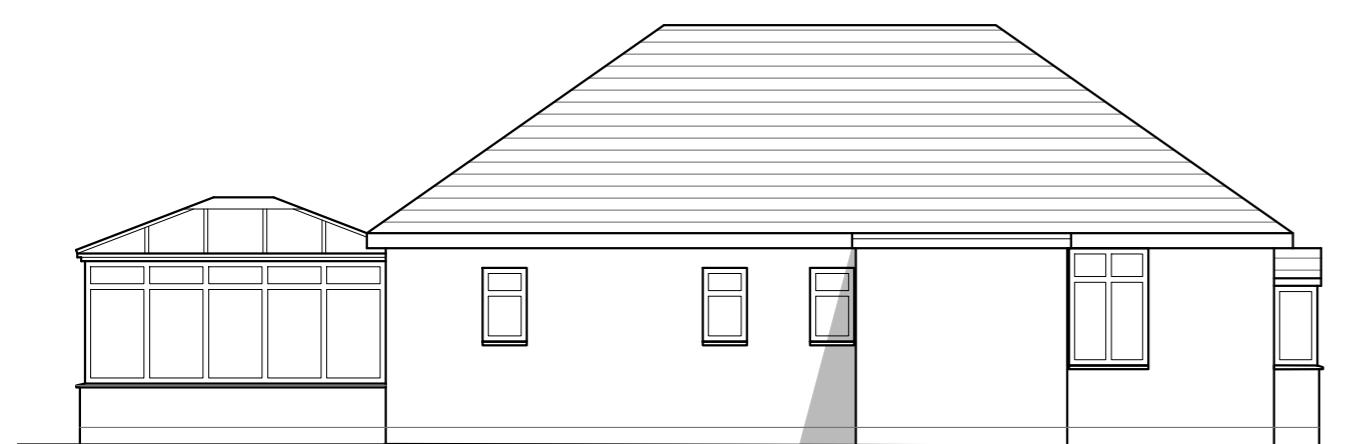

PROPOSED SIDE (NORTH -WEST) ELEVATION

0 5  
SCALE BAR 1:50

0 5 10  
SCALE BAR 1:100

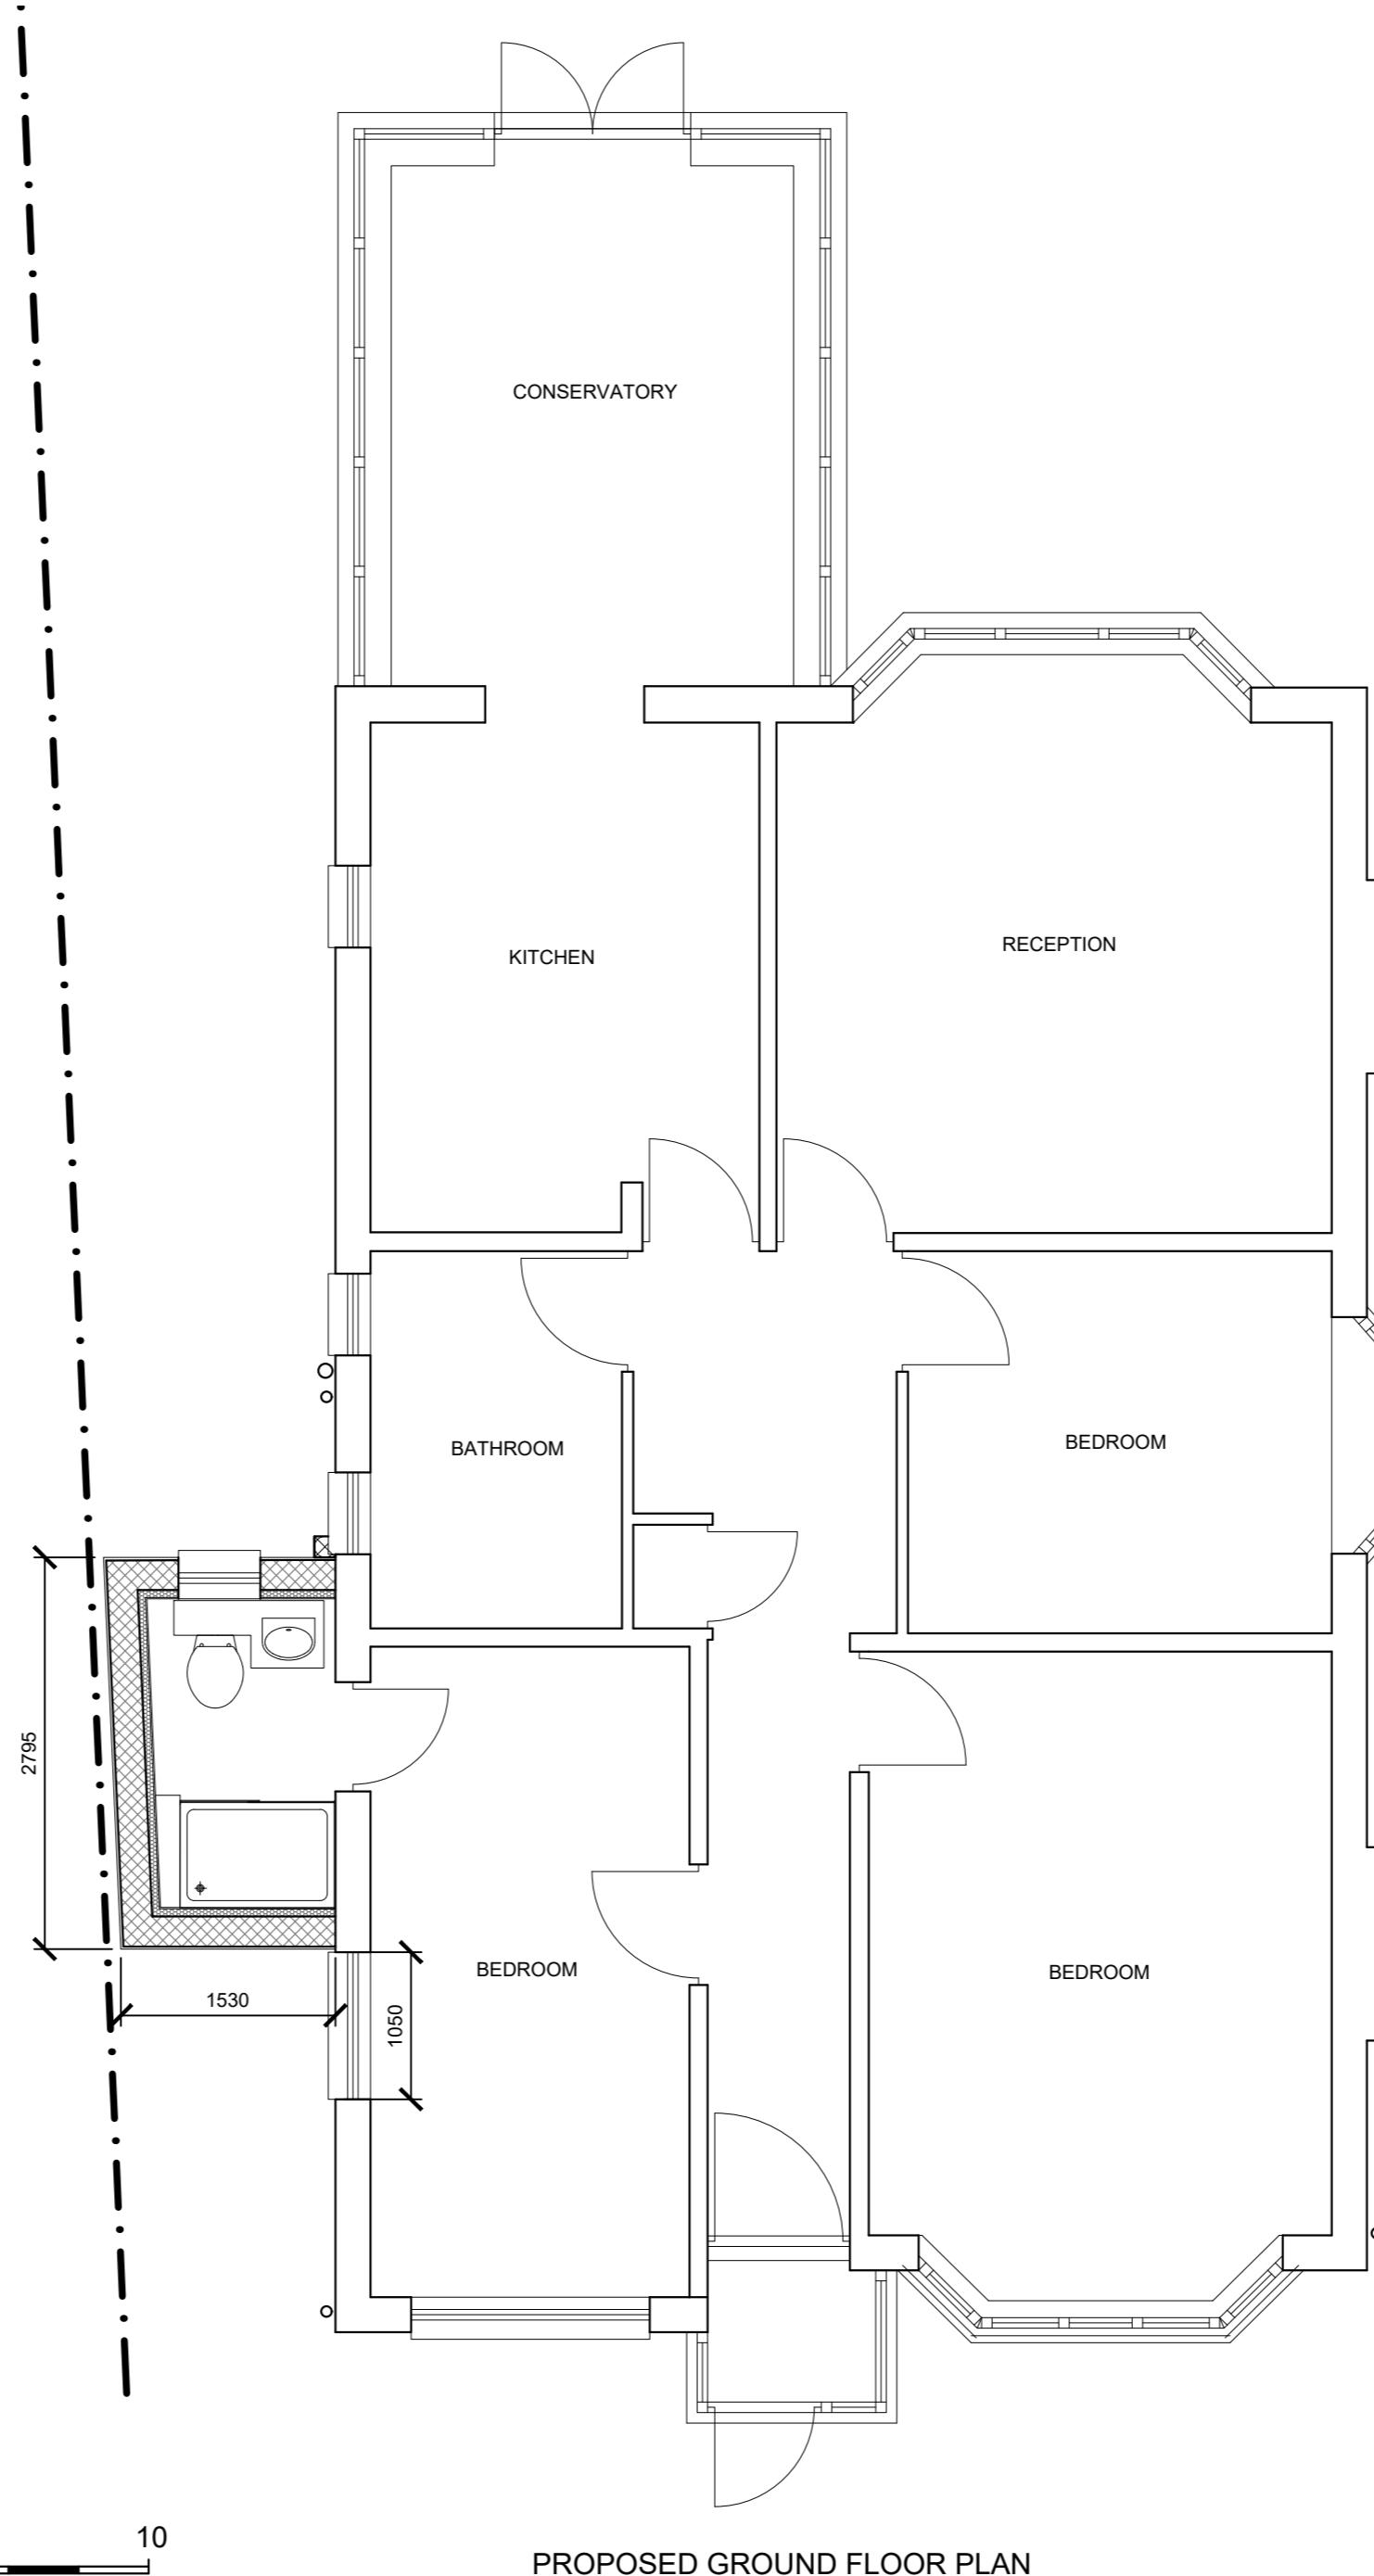

Rev. A - 05.02.20 - Extension enlarged

**T R Harris Design & Surveying Services**  
559 Rayners lane, Pinner, Middlesex HA5 5HP  
www.trharrisdesign.co.uk Tel: 07957 619812

PROJECT

19 Grasmere Avenue  
RUISLIP  
HA4 7PJ

TITLE

Proposed Plans & Elevations

SCALE 1:50 & 1:100 @ A2	DRAWING NO.
DATE November 2019	19/19GA/02A