


MICHAEL OAKES ARCHITECTS LTD.


Michael Oakes (Director) B.A. Hons Arch, Dipl. Arch, Registered Architect

REGISTERED ARCHITECTS, DESIGNERS + ILLUSTRATORS

Telephone: 01895 235089 - E-mail: michaeloakesarchitect@googlemail.com

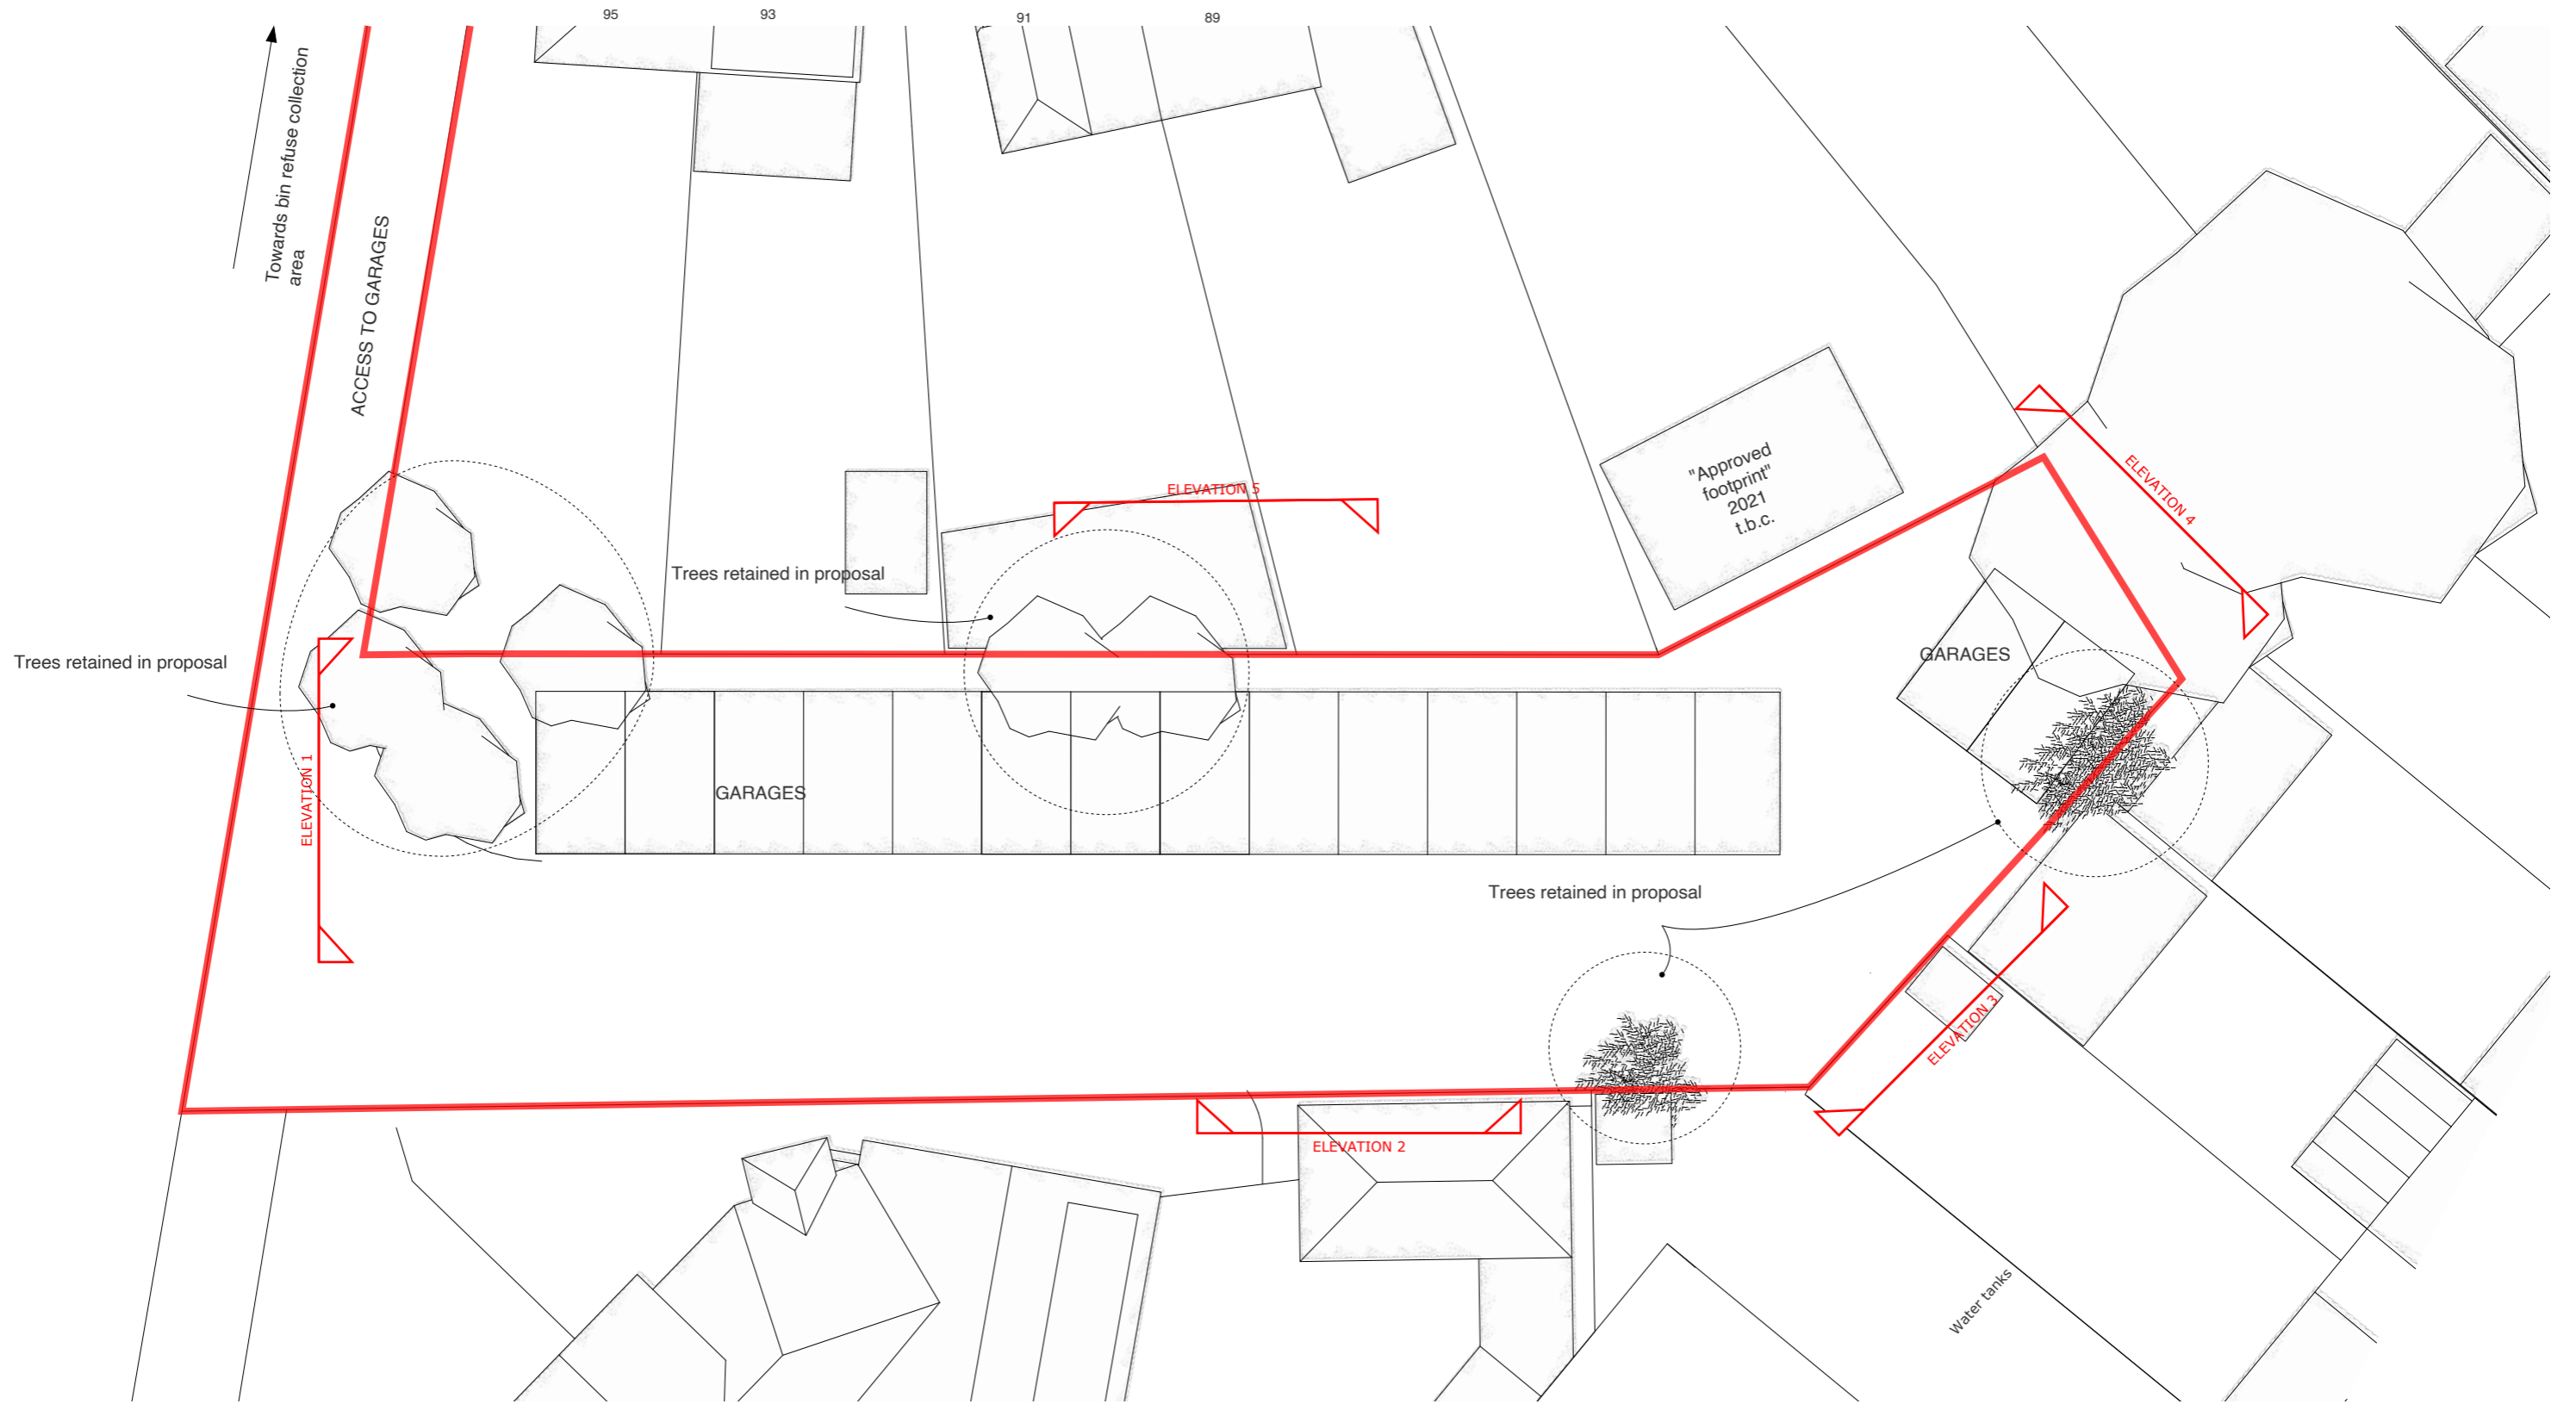

Address: Garages At Dickens Avenue, Hillingdon, UB8 3DN
 Client: Michael Oakes
 Date: March 2025
 10 Parkfield Avenue, Hillingdon, Middlesex, UB10 0DF, Great Britain

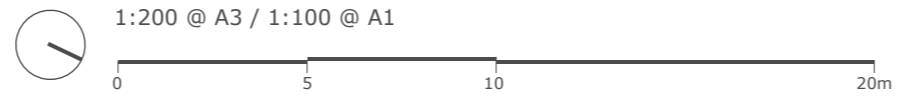

Drawing Title: **Site Plan As Existing**
 Planning Application for a dwelling and associated works


Project no./ Stage/ Drawing no./ Revision: **0266- PLA- 03_A**
 Revision notes: A - First Issue
 Drawn by: RA

MICHAEL OAKES ARCHITECTS LTD.

Michael Oakes (Director) B.A. Hons Arch, Dipl. Arch, Registered Architect

REGISTERED ARCHITECTS, DESIGNERS + ILLUSTRATORS

Telephone: 01895 235089 - E-mail: michaeloakesarchitect@googlemail.com

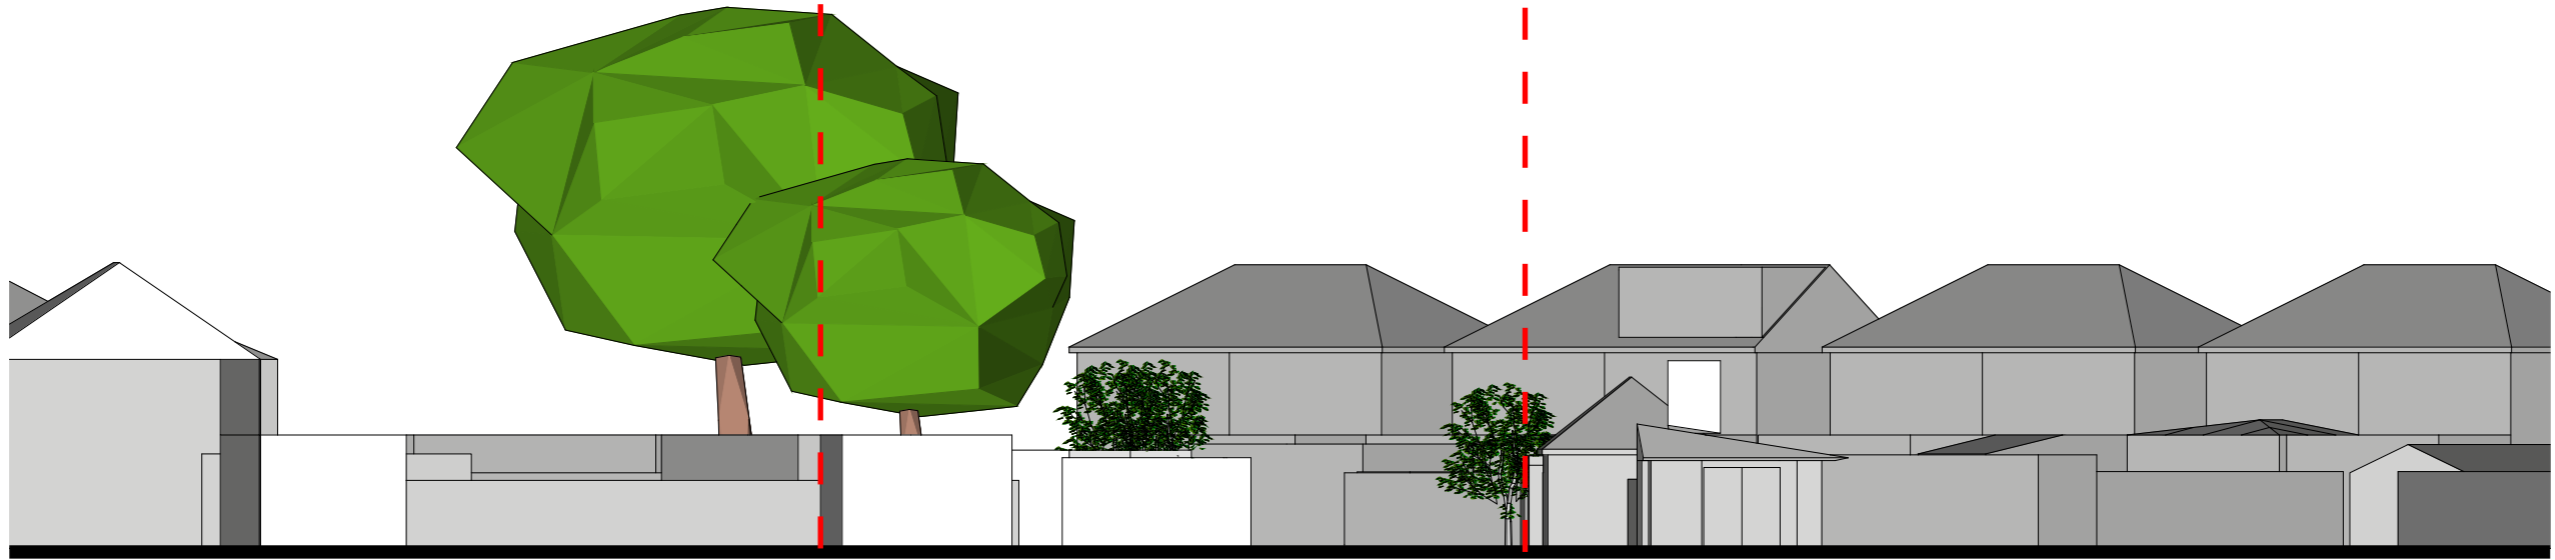

Elevation - 1




Elevation - 2

Address: Garages At Dickens Avenue, Hillingdon, UB8 3DN
Client: Michael Oakes
Date: March 2025

10 Parkfield Avenue, Hillingdon, Middlesex, UB10 0DF, Great Britain

1:200 @ A3 / 1:100 @ A1

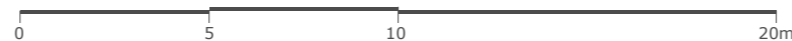

Drawing Title

Elevations As Existing 1 & 2

Planning Application for a dwelling and associated works

Project no./ Stage/ Drawing no./ Revision

0266- PLA- 04_A

Revision notes: Drawn by: RA


A - First Issue

MICHAEL OAKES ARCHITECTS LTD.

Michael Oakes (Director) B.A. Hons Arch, Dipl. Arch, Registered Architect

REGISTERED ARCHITECTS, DESIGNERS + ILLUSTRATORS

Telephone: 01895 235089 - E-mail: michaeloakesarchitect@googlemail.com

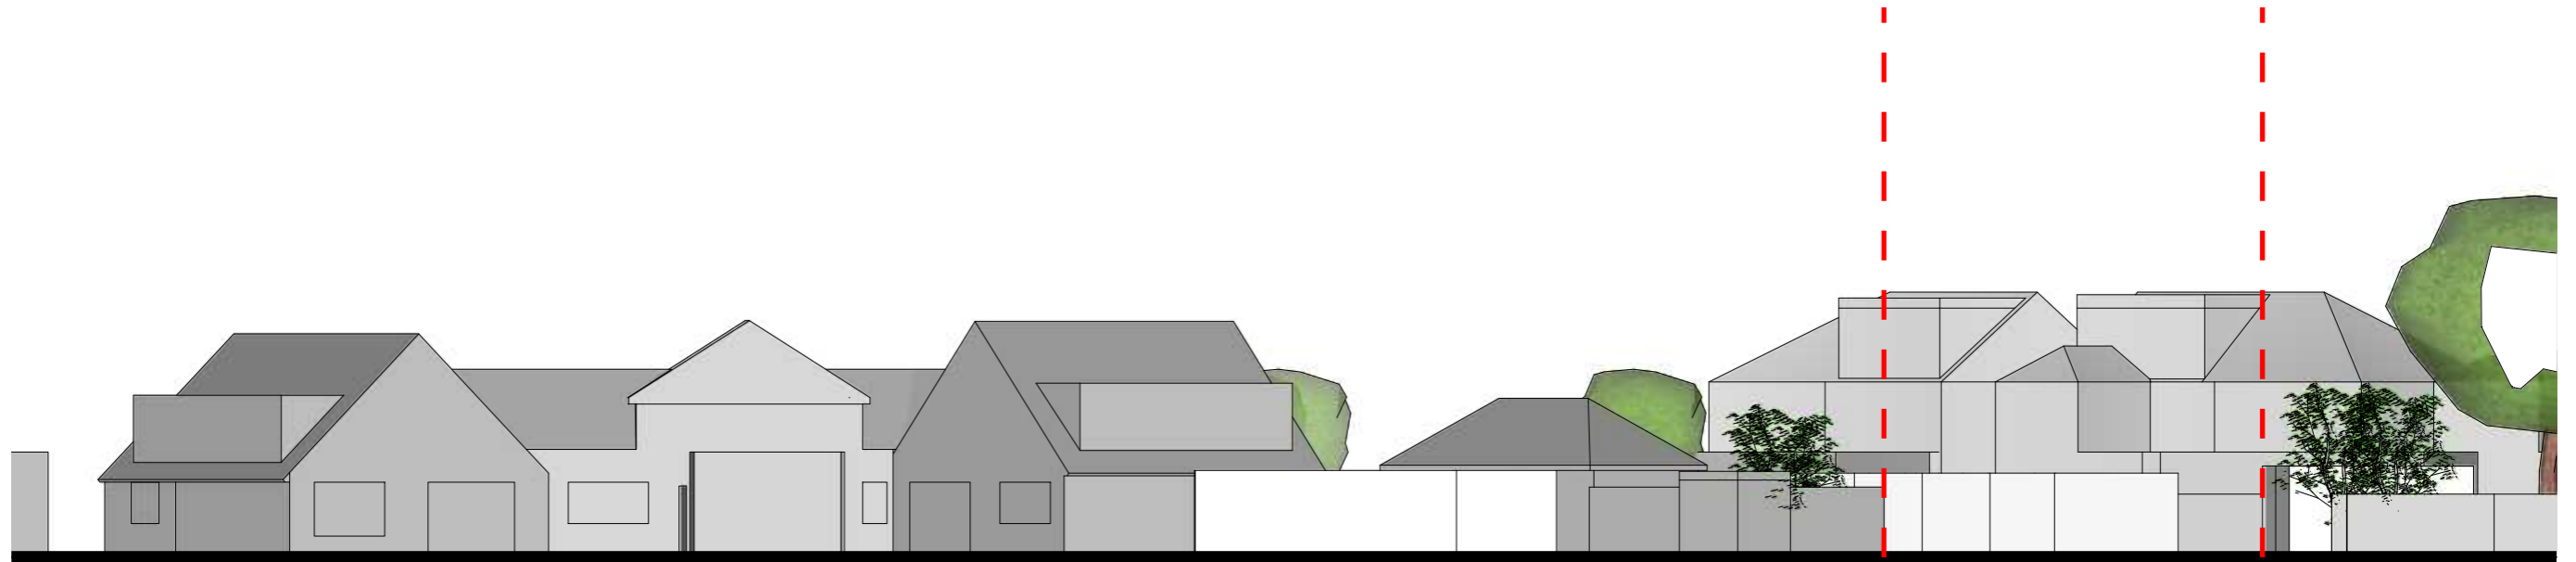

Elevation - 3




Elevation - 4

Address	Client	Date
Garages At Dickens Avenue, Hillingdon, UB8 3DN	Michael Oakes	March 2025

10 Parkfield Avenue, Hillingdon, Middlesex, UB10 0DF, Great Britain

1:200 @ A3 / 1:100 @ A1

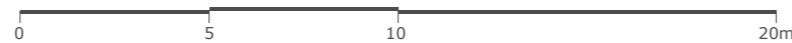

Drawing Title

Elevations As Existing 3 & 4

Planning Application for a dwelling and
associated works

Project no./ Stage/ Drawing no./ Revision

0266- PLA- 05_A

Revision notes: Drawn by: RA


A - First Issue

MICHAEL OAKES ARCHITECTS LTD.

Michael Oakes (Director) B.A. Hons Arch, Dipl. Arch, Registered Architect

REGISTERED ARCHITECTS, DESIGNERS + ILLUSTRATORS

Telephone: 01895 235089 - E-mail: michaeloakesarchitect@googlemail.com

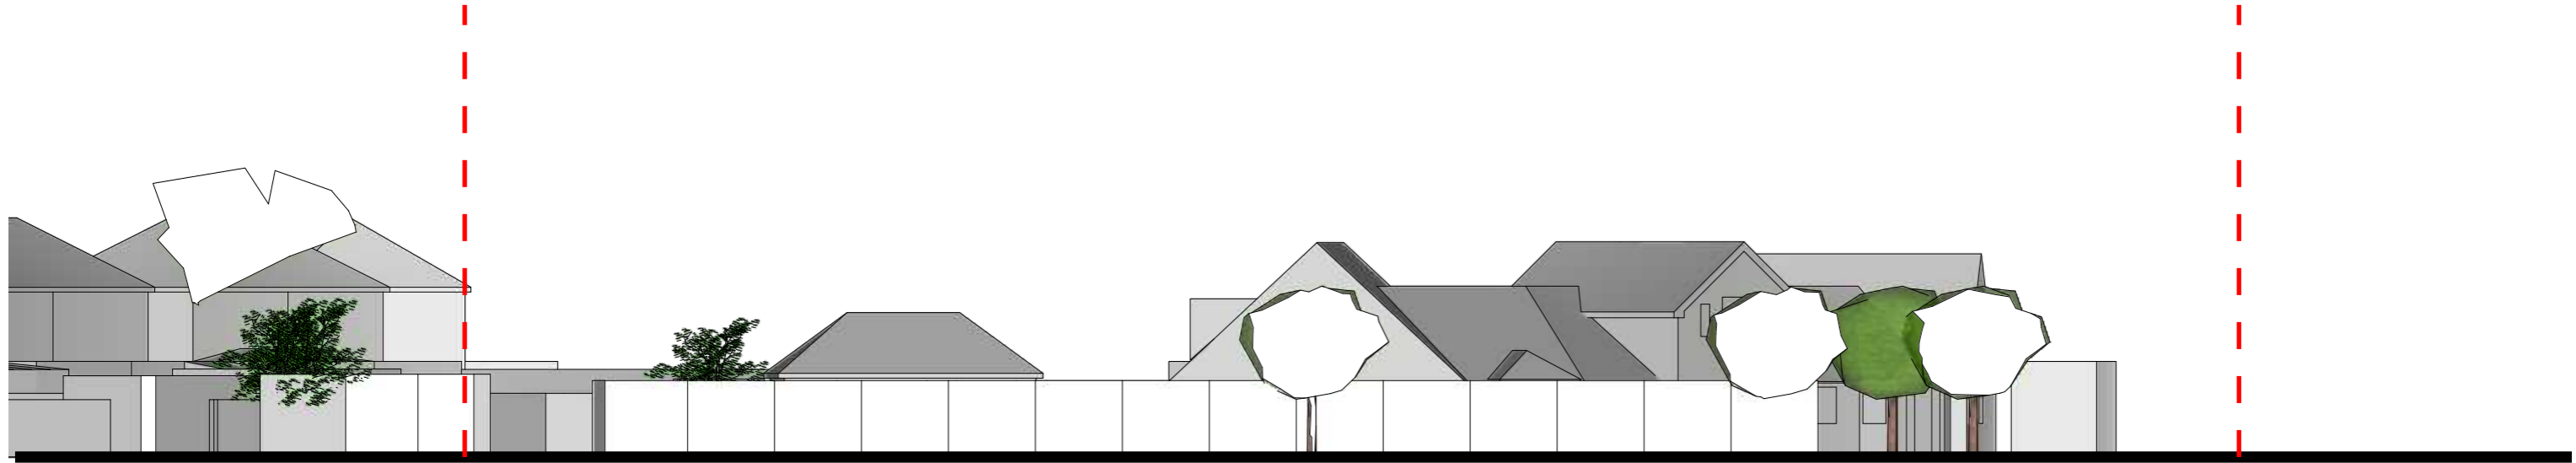


Elevation - 5

Address	Client	Date
Garages At Dickens Avenue, Hillingdon, UB8 3DN	Michael Oakes	March 2025

10 Parkfield Avenue, Hillingdon, Middlesex, UB10 0DF, Great Britain

1:200 @ A3 / 1:100 @ A1

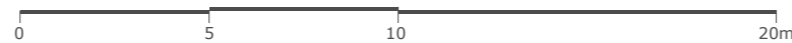

Drawing Title

**Elevation As Existing
5**

Planning Application for a dwelling and associated works

Project no./ Stage/ Drawing no./ Revision

0266- PLA- 06_A

Revision notes: Drawn by: RA

A - First Issue