



Scale 1:100

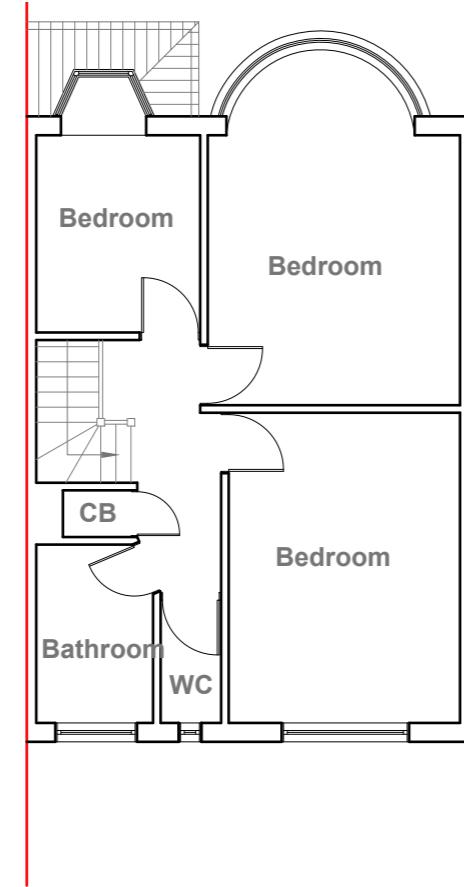

Scale 1:100




Scale 1:100

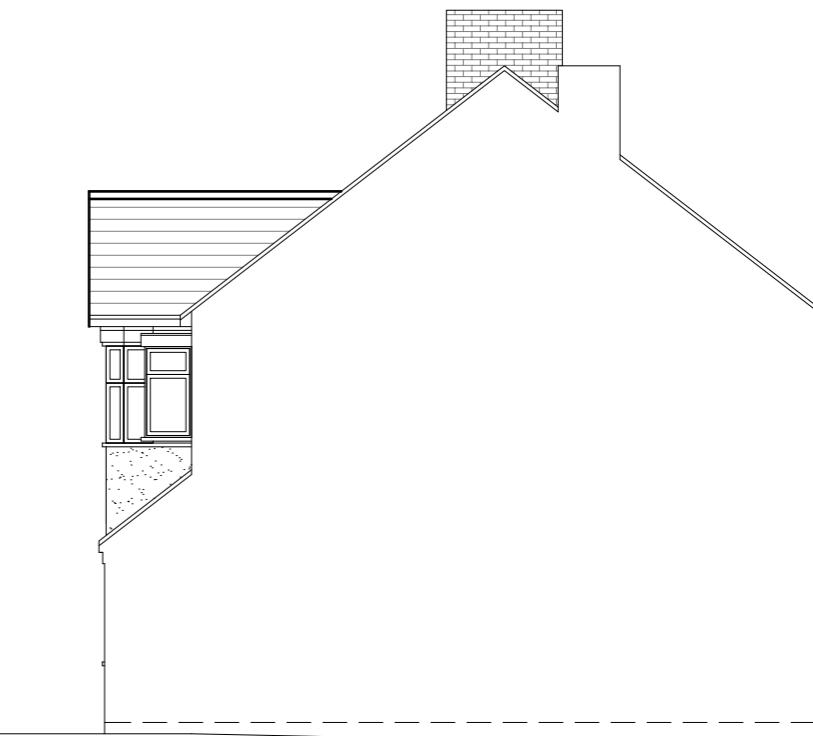

Scale 1:100



Scale 1:100

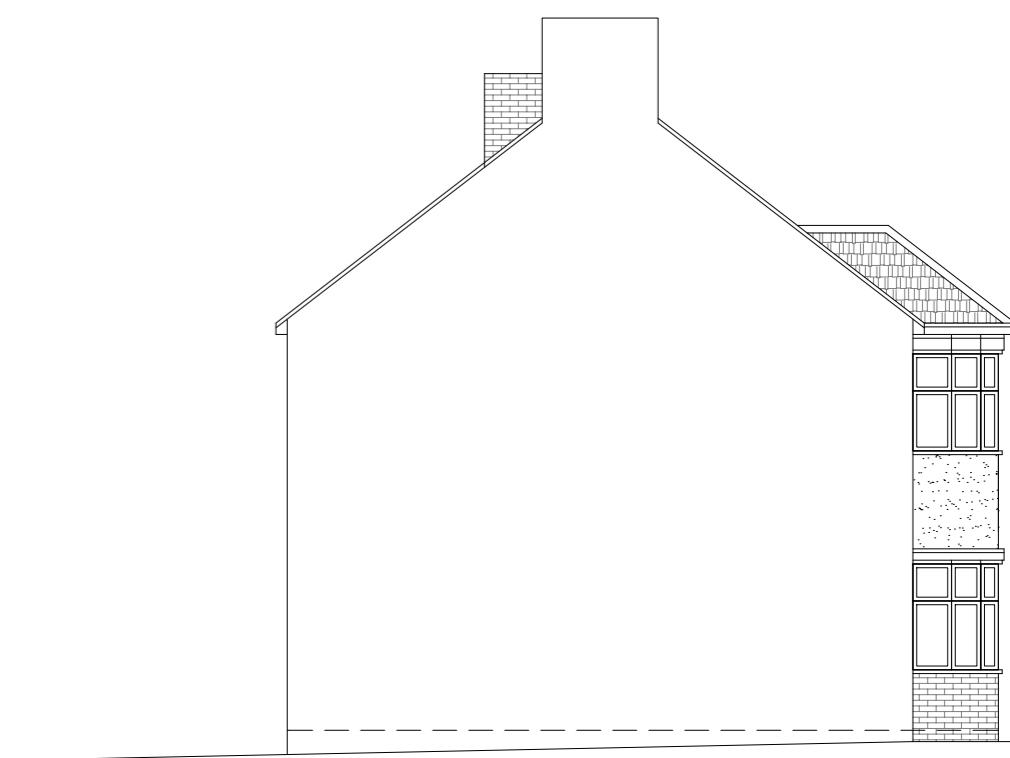

Scale 1:100

GENERAL NOTES:

1. ALL DIMENSIONS ARE IN MILLIMETER.
2. VERIFY ALL DIMENSIONS AND CONDITIONS BEFORE BUILDING OR STARTING CONSTRUCTION. NOTIFY THE DESIGNER IMMEDIATELY OF ANY DISCREPANCY OR VARIATION.
3. ALL WORK TO COMPLY WITH CURRENT BUILDING REGULATIONS AND CODES OF PRACTICE

Title:

Existing Floor Plans and Elevations

Site Address

30 Cornwall Road
Ruislip
Middlesex
HA4 6AJ


Scale: 1:100 @A3

Date: 11/04/2022
Drawing No.: 2022/049 -01


Revision Date:

Drawn By: FP
e:mail - faluckpatel@yahoo.com
(M) +44 (0) 7871 466 254

Faluck Patel

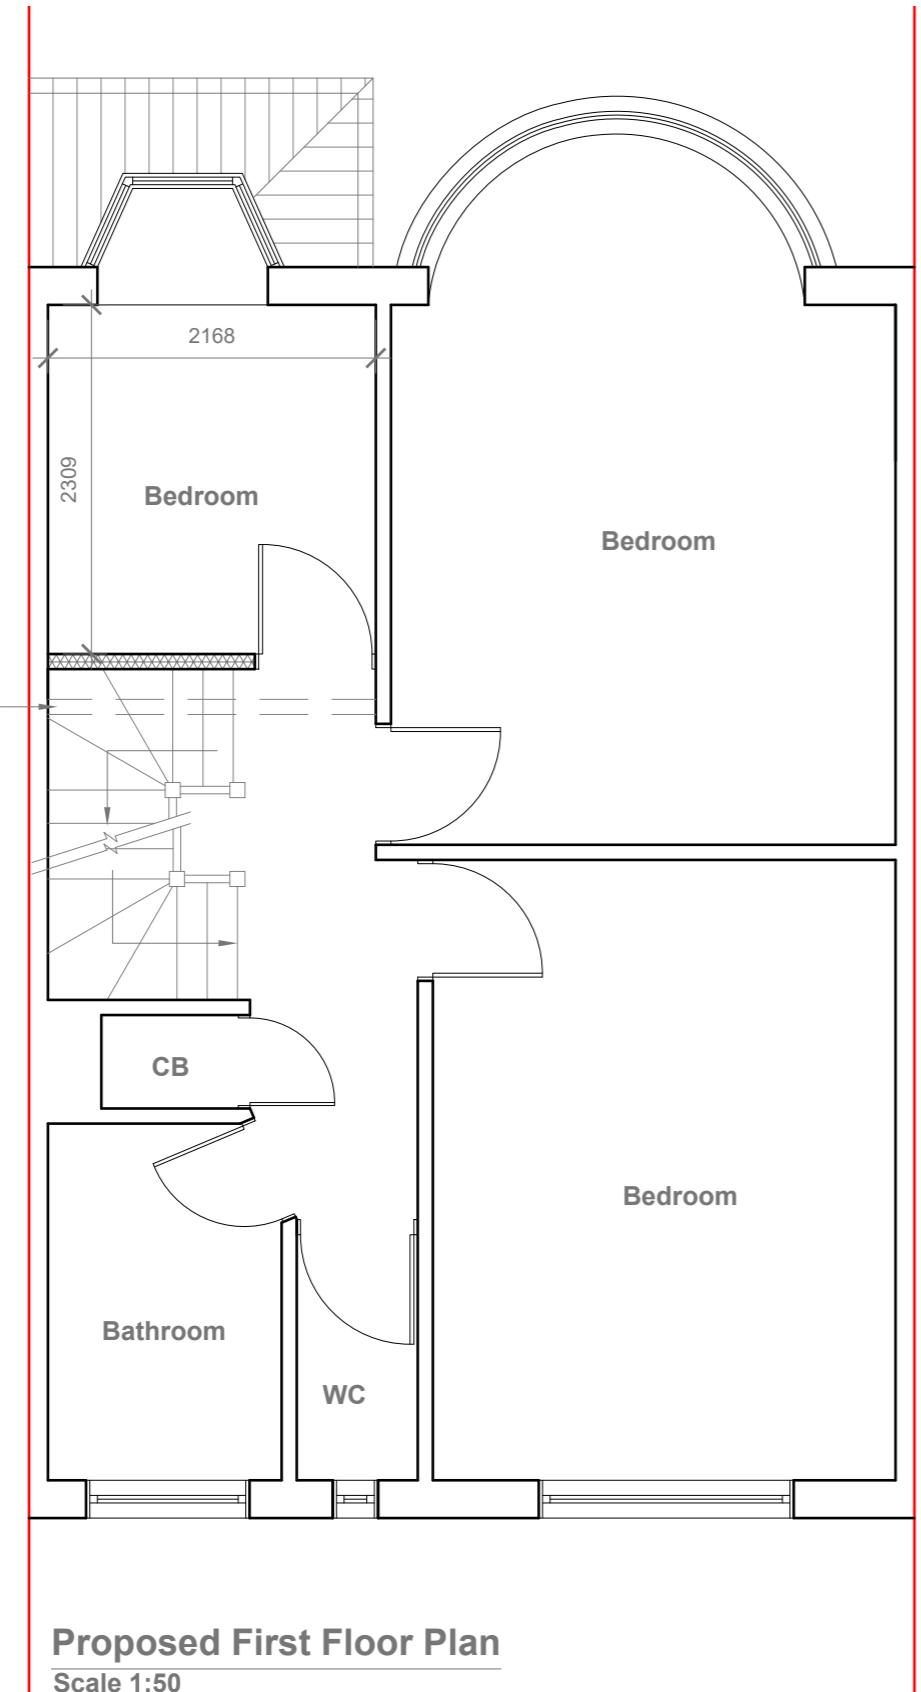

Proposed First Floor Plan

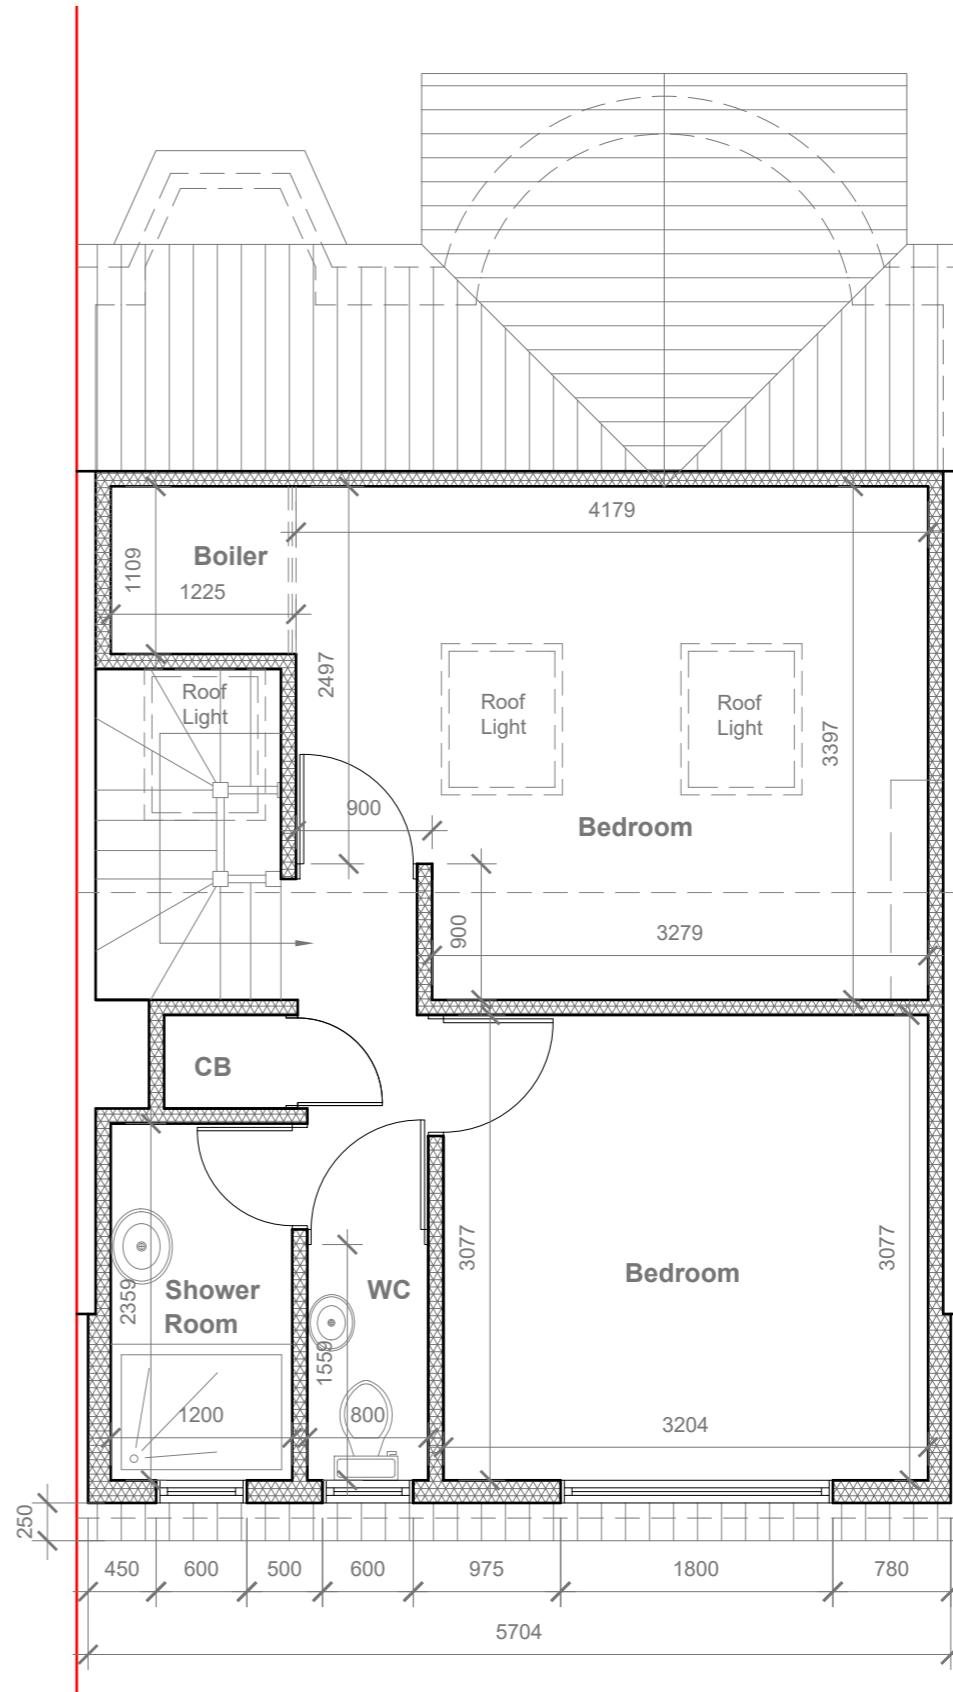

Proposed loft Plan

GENERAL NOTES:

GENERAL NOTES:

1. ALL DIMENSIONS ARE IN MILLIMETER.
2. VERIFY ALL DIMENSIONS AND CONDITIONS BEFORE BUILDING OR STARTING CONSTRUCTION. NOTIFY THE DESIGNER IMMEDIATELY OF ANY DISCREPANCY OR VARIATION.
3. ALL WORK TO COMPLY WITH CURRENT BUILDING REGULATIONS AND CODES OF PRACTICE

Title:

Proposed First Floor & Loft Plans

Site Address 30 Cornwall Road Ruislip Middlesex HA4 6AJ	Scale: 1:50 @A3 Date: 11/04/2022 Drawing No.: 2022/049 -02 Drawn By: FP	Revision Date: _____ _____ _____ _____	Faluck Patel
---	--	--	--------------

Faluck Patel


Proposed External Finish
Materials to Match Existing
External Finish Materials



Proposed Front Elevation

Scale 1:100


10 Meter
5
2
1
0
1:100

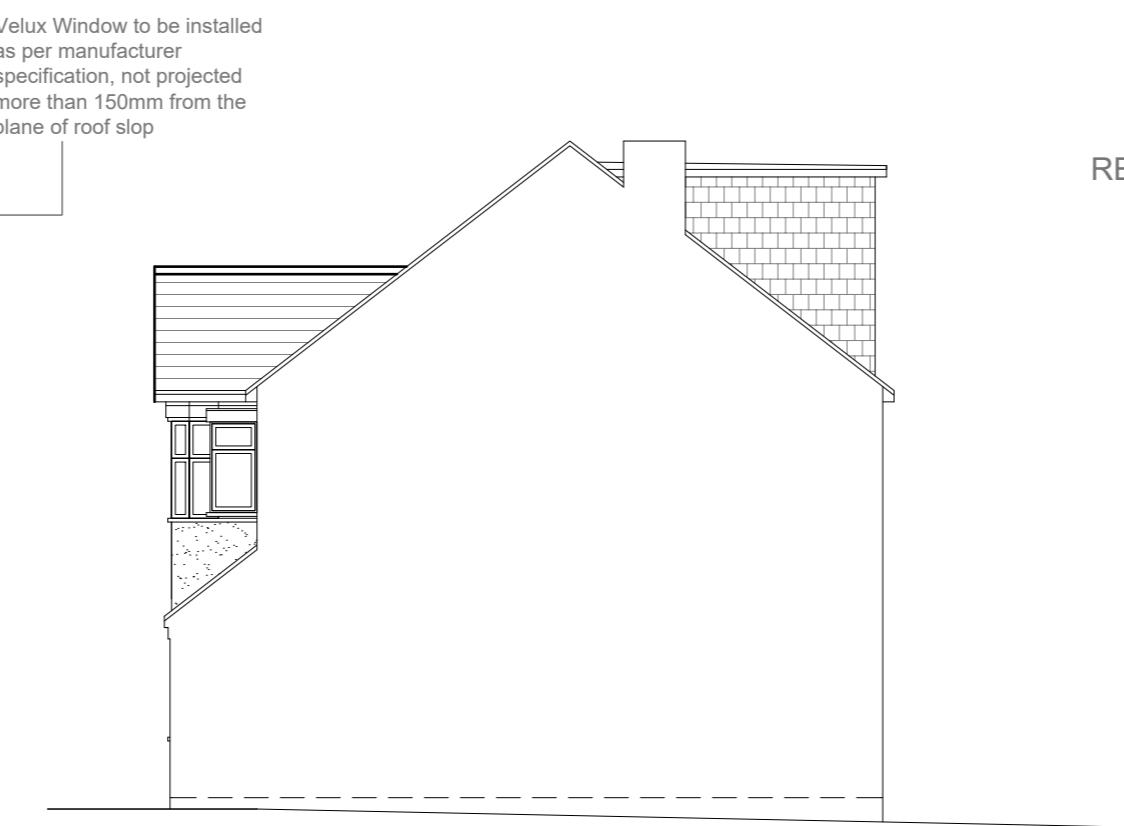

REAR DORMER VOLUME =

$W \times H \times L / 2$
5.704 X 2.833 X 3.674 / 2
59.36 / 2
29.68 CU.MT. <40.00 CU.MT.

V1 =

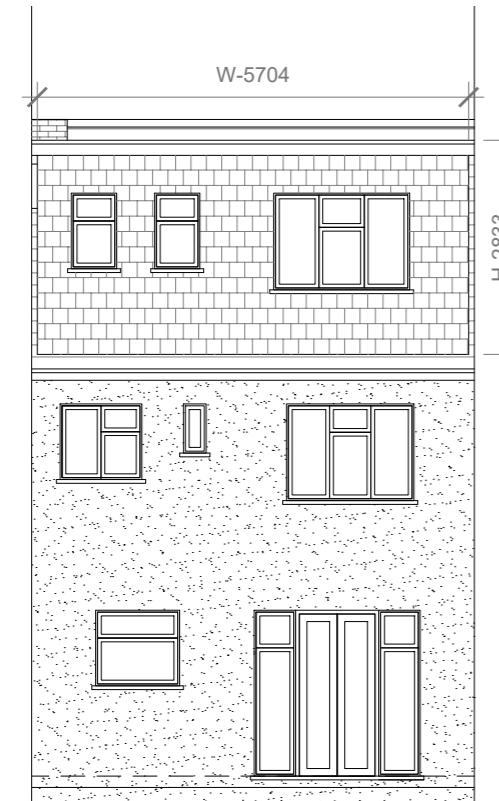


Proposed Rear Elevation

Scale 1:100

Proposed Side Elevation

Scale 1:100

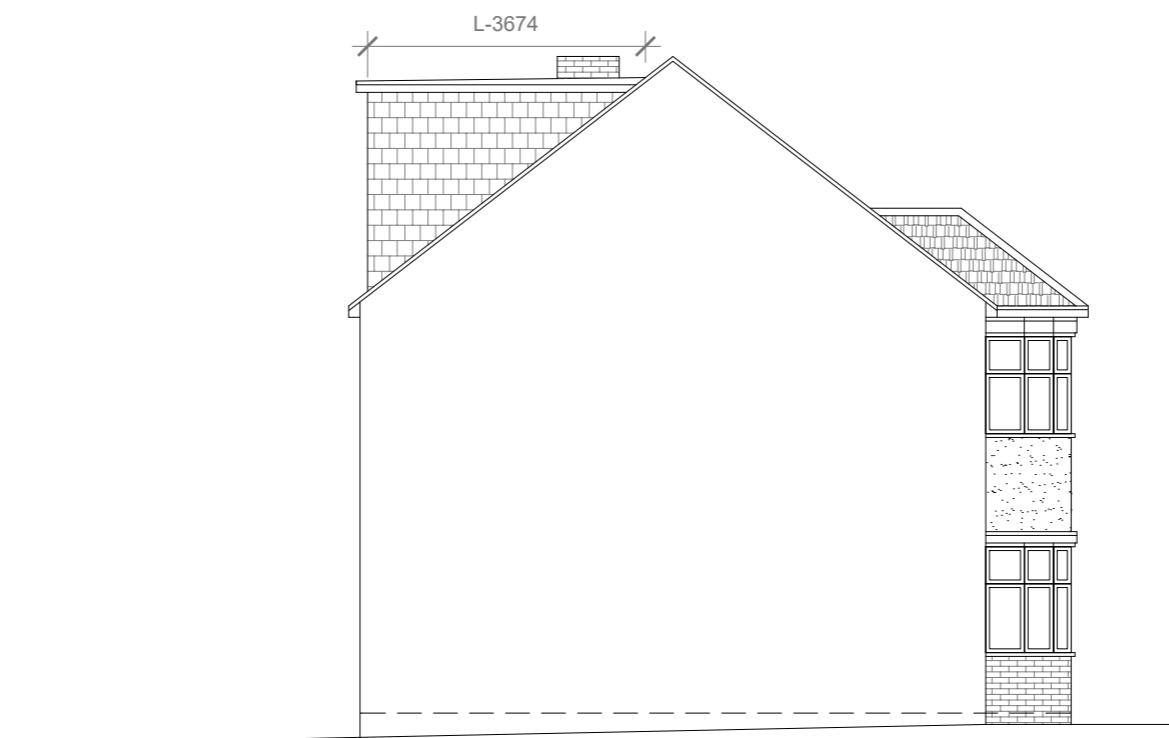

Proposed Side Elevation

Scale 1:100

GENERAL NOTES:

1. ALL DIMENSIONS ARE IN MILLIMETER.
2. VERIFY ALL DIMENSIONS AND CONDITIONS BEFORE BUILDING OR STARTING CONSTRUCTION. NOTIFY THE DESIGNER IMMEDIATELY OF ANY DISCREPANCY OR VARIATION.
3. ALL WORK TO COMPLY WITH CURRENT BUILDING REGULATIONS AND CODES OF PRACTICE

Title:

Proposed Elevations

Site Address
30 Cornwall Road
Ruislip
Middlesex
HA4 6AJ

Scale: 1:100 @A3
Date: 11/04/2022
Drawing No.: 2022/049 -03
Drawn By: FP

Revision Date:

e:mail - faluckpatel@yahoo.com
(M) +44 (0) 7871 466 254

Faluck Patel