


Note: The Drawings is for planning purpose only and should not be used for construction.
All dimensions should be confirmed on site and any deviation should be reported back to designer.

R: Painted Render




Proposed Front Elevation


Proposed Pergola
(Open from Rear and both sides)

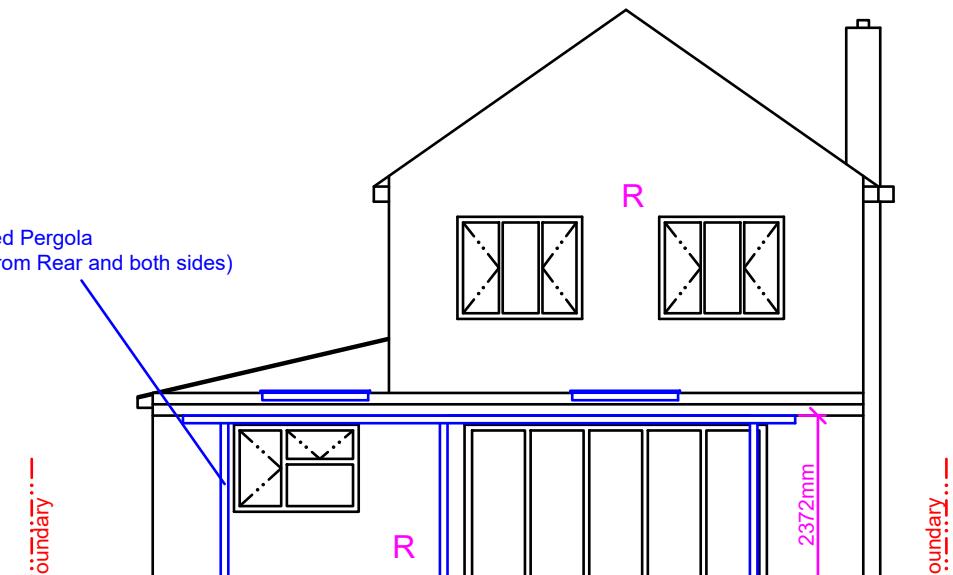

Proposed Rear Elevation

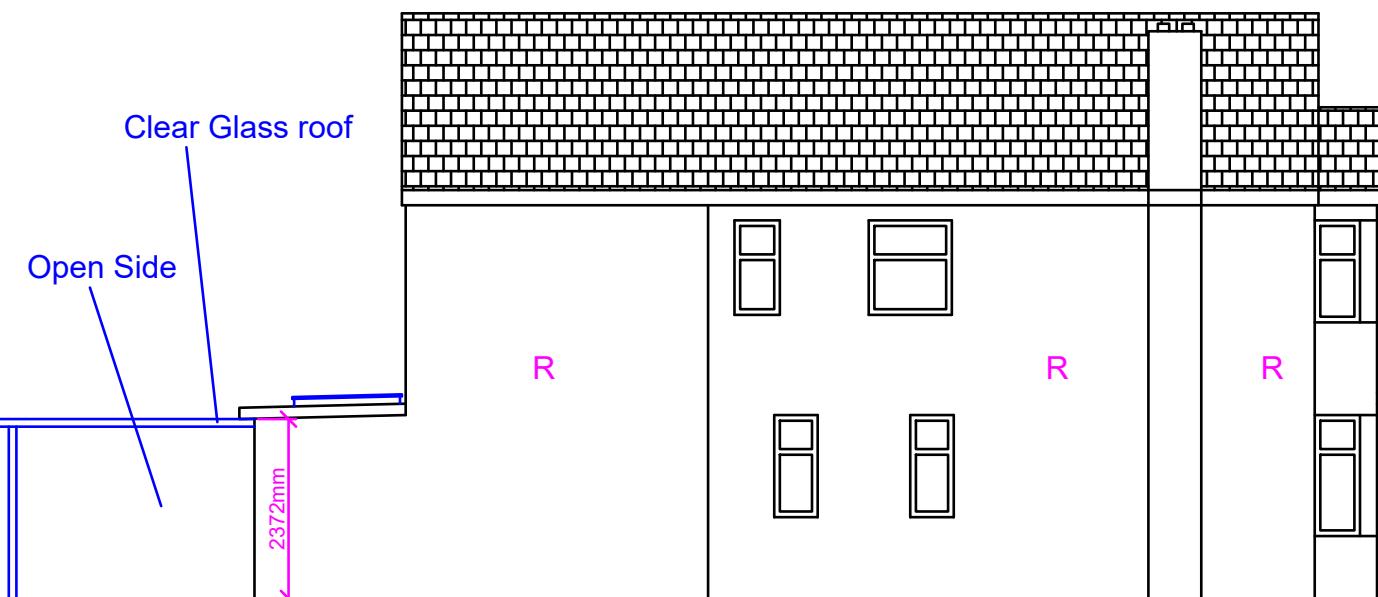

Proposed Side Elevation (LHS)

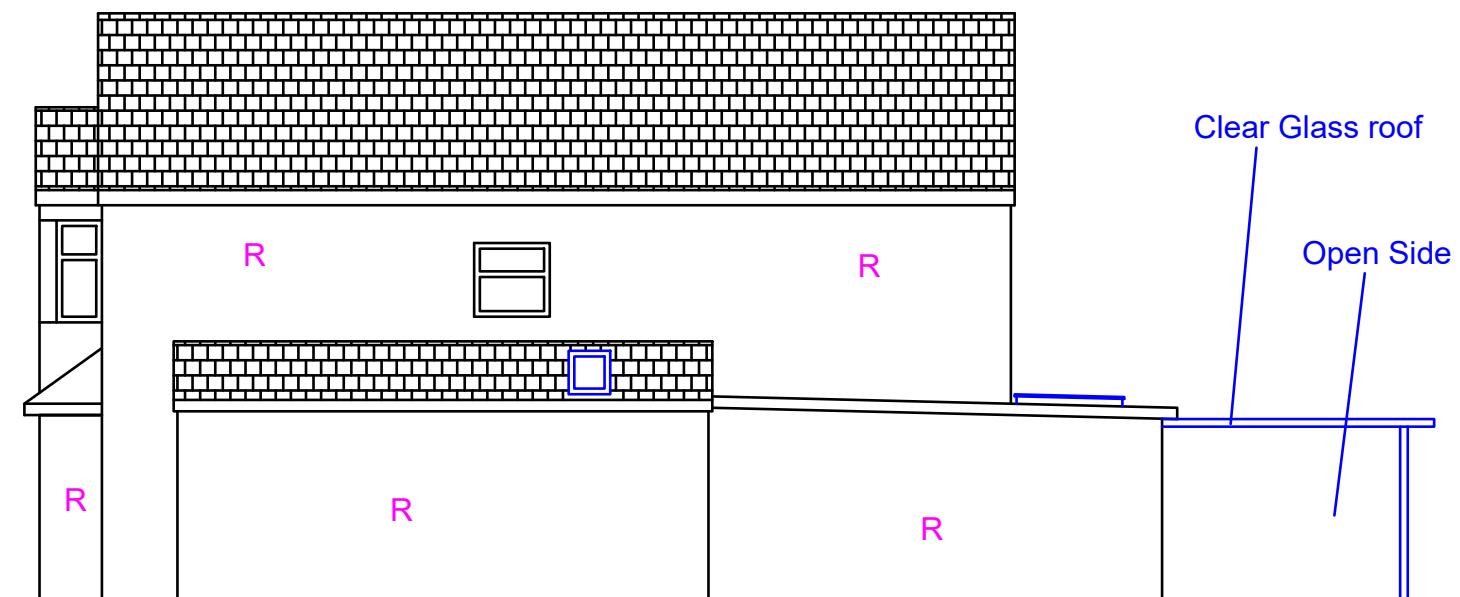

Proposed Side Elevation (RHS)

Proposed Development: Rear Pergola	Site Address: 19 Lawn Avenue West Drayton UB7 7AQ	Revisions: <table border="1"> <tr> <th>Rev</th><th>Date</th><th>Description</th></tr> <tr> <td>A</td><td>22/11/2023</td><td></td></tr> <tr> <td></td><td></td><td></td></tr> <tr> <td></td><td></td><td></td></tr> <tr> <td></td><td></td><td></td></tr> </table>	Rev	Date	Description	A	22/11/2023											Drawing Description: Proposed Elevations	Scale: 1:100 Paper Size: A3 Sheet No: 3 of 4	ART CONSULTANTS (UK) LTD 113 LONG LANE STANWELL TW19 7AL M:07960071377 E: ARTCONSULTANTSUK@GMAIL.COM
Rev	Date	Description																		
A	22/11/2023																			
			Drawing No: ART/2023/RE PER19LA/PE																	