
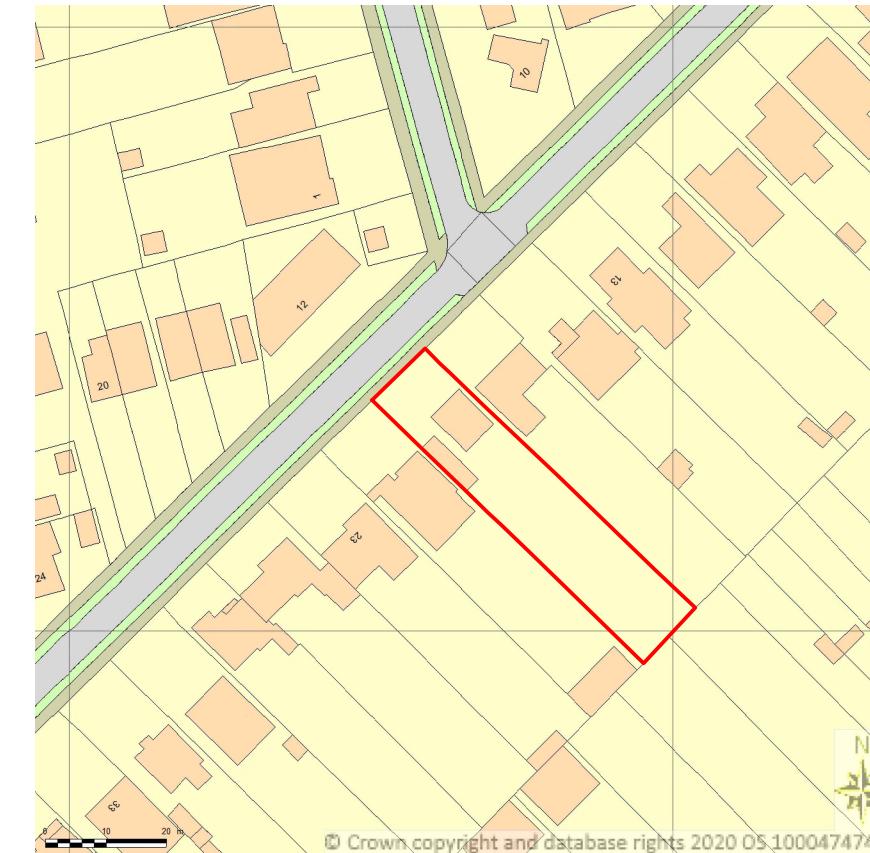


Note:

- a) Proposed Pergola is set 2M in from either side boundaries.
- b) Proposed Pergola will not obstruct 45 degree line of vision from either neighbouring properties

Note: This Drawing is for planning purpose only and should not be used for construction.
All dimensions should be confirmed on site and any deviation should be reported back to designer.

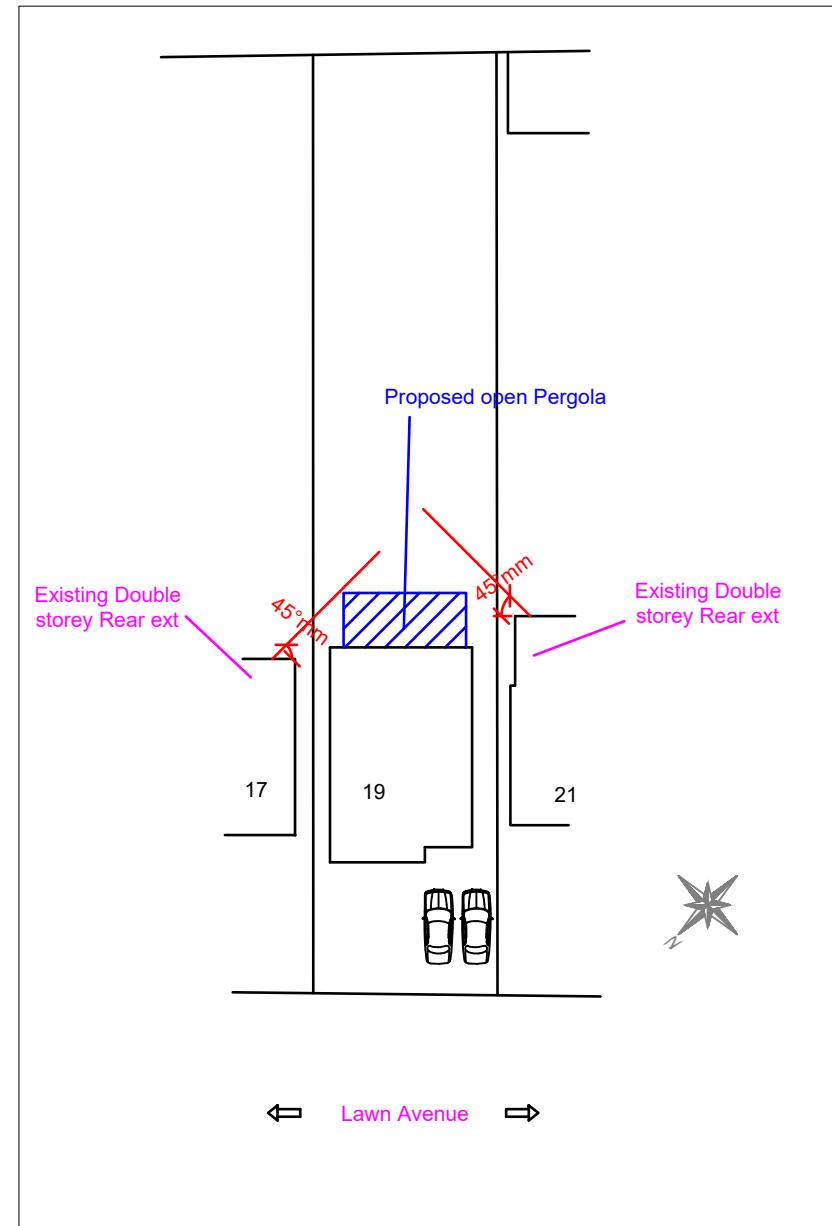

Proposed Development: Single storey Side Extension and Part single and Part Double storey Rear Extension	Site Address: 19 Lawn Avenue West Drayton UB7 7AQ	Revisions: <table border="1"> <tr> <th>Rev</th> <th>Date</th> <th>Description</th> </tr> <tr> <td>A</td> <td>18/09/2020</td> <td></td> </tr> <tr> <td></td> <td></td> <td></td> </tr> </table>	Rev	Date	Description	A	18/09/2020														Drawing Description: Site plan & Location Plan Drawing No.: ART/2020/RESE19LA/SPLP	Scale: 1:500, 1:1250 Paper Size: A3 Sheet No: 5 of 5 	ART CONSULTANTS (UK) LTD 113 LONG LANE STANWELL TW19 7AL M:07960071377 E: ARTCONSULTANTSUK@GMAIL.COM
Rev	Date	Description																					
A	18/09/2020																						