



COPYRIGHT
DO NOT SCALE FROM THIS DRAWING. CONTRACTOR MUST CONFIRM SITE
DIMENSIONS BEFORE COMMENCEMENT OF WORK.
THIS DRAWING OR DESIGN IS THE COPYRIGHT AND MAY NOT BE
REPRODUCED WITHOUT WRITTEN CONSENT OF THE DESIGNER.
CONTRACTOR RESPONSIBLE FOR CORRECT SETTING OUT ON SITE. ANY
DISCREPANCIES TO BE NOTED TO THE DESIGNER IMMEDIATELY.

MARKED	REVISION	DATE
A		

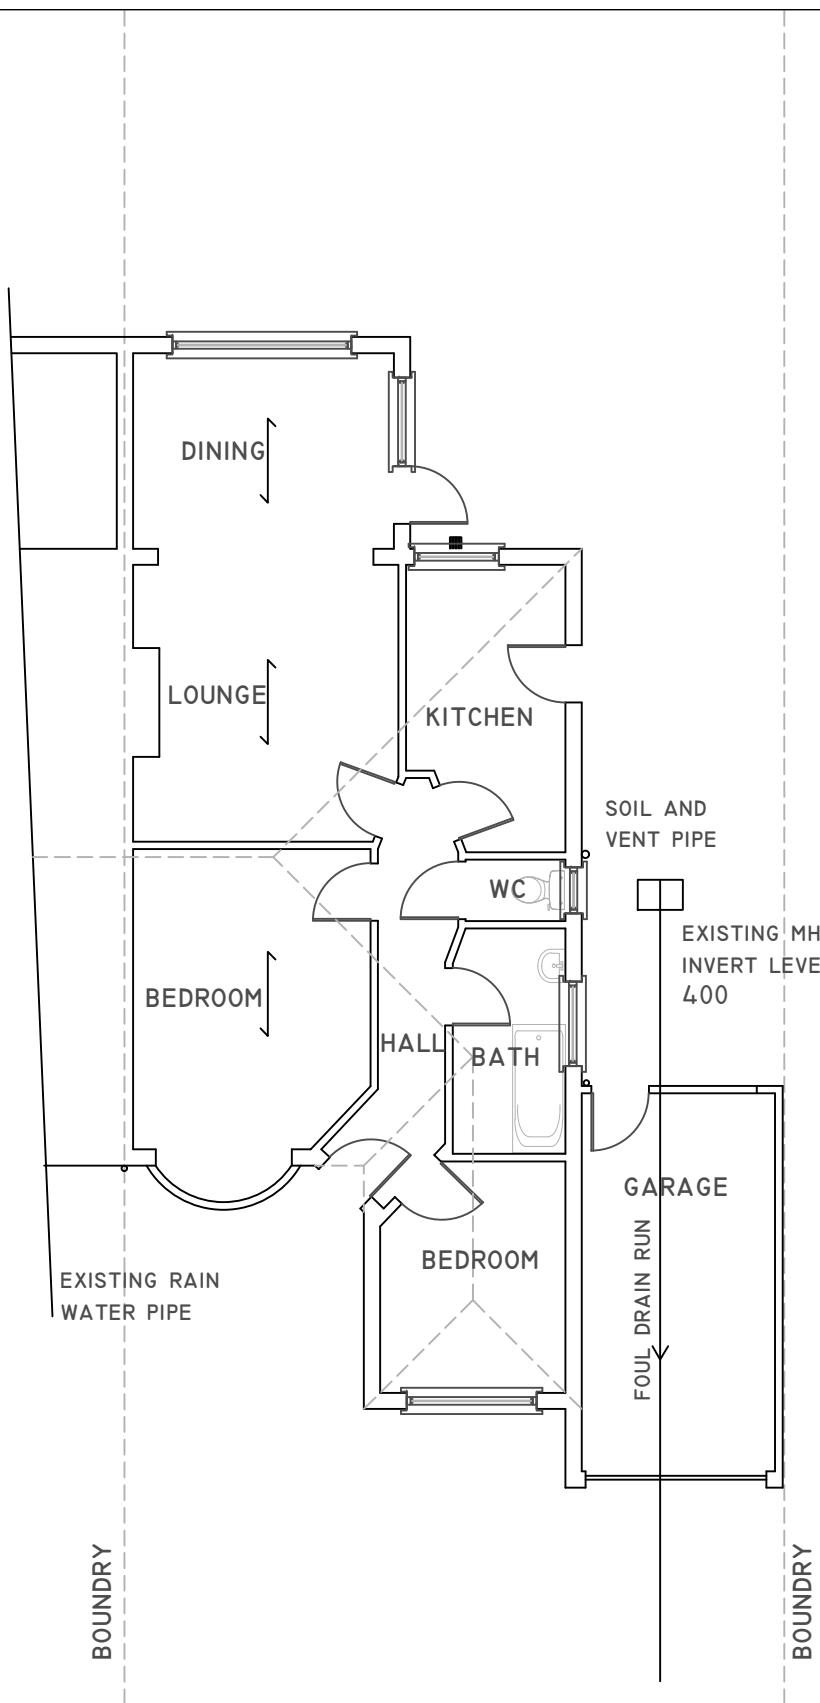

GROUND FLOOR PLAN

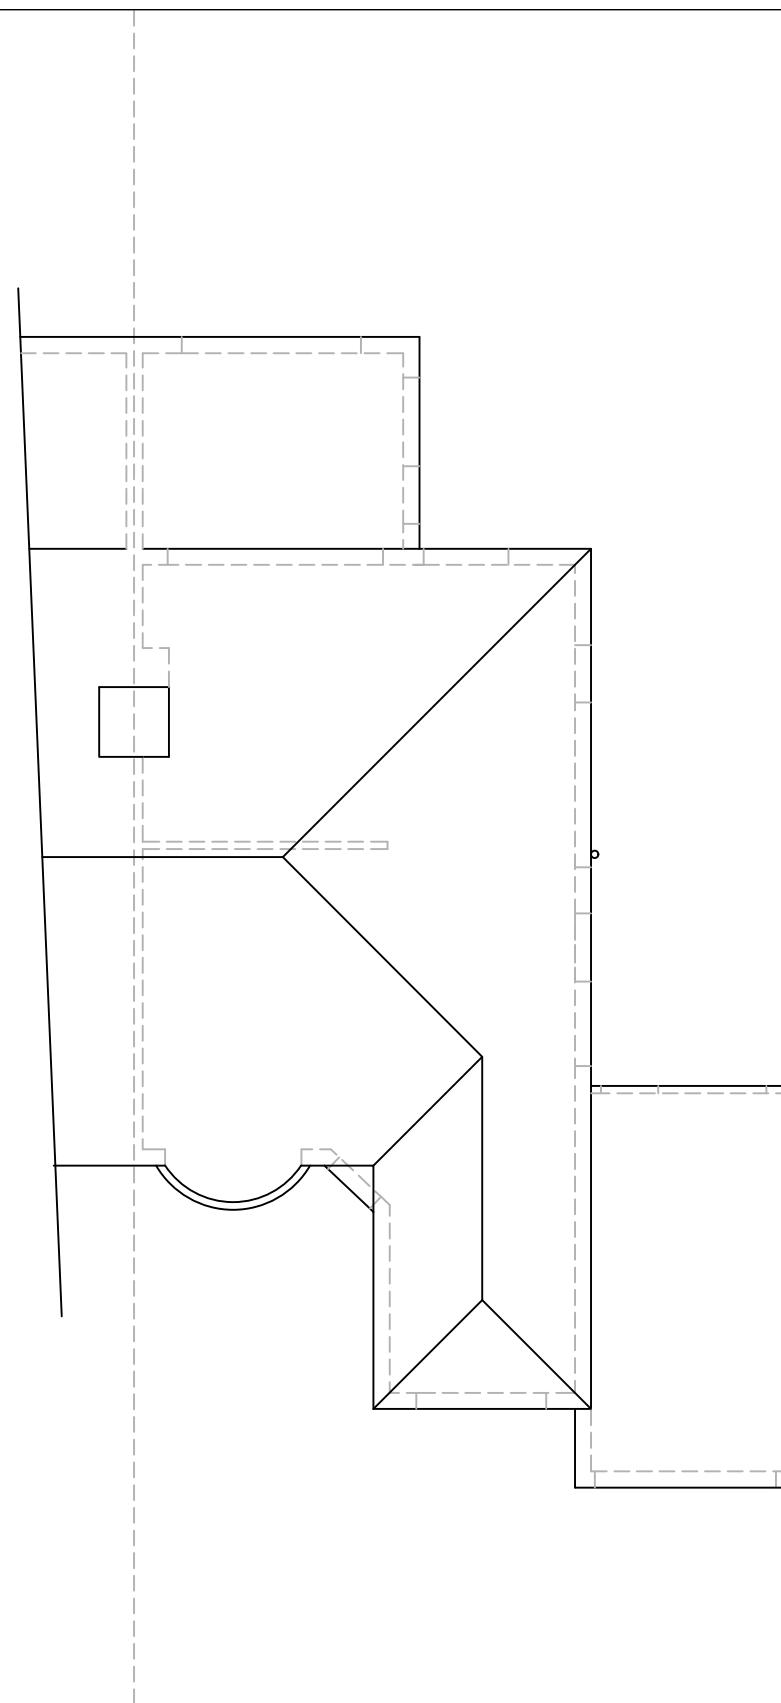

ROOF PLAN

0 10M

 CHECKED: OCT 2022 DRAWN: 1:100 DRAWING NUMBER: L6	<p>DRAWING TITLE: EXISTING GROUND FLOOR AND ROOF PLAN</p>	<p>PROJECT: 50 CONISTON GARDENS PINNER HA5 2JL</p>	
		0	10M