


CONTRACTOR MUST BUILD IN ACCORDANCE WITH THE DRAWINGS  
AND SPECIFICATIONS ANY DEVIATION FRO THE DRAWINGS MUST BE  
APPROVED BY THE ARCHITECT, ENGINEER AND THE BUILDING  
INSPECTOR WHERE RELEVANT

COPYRIGHT DO NOT SCALE FROM THIS DRAWING. CONTRACTOR MUST CONFIRM SITE DIMENSIONS BEFORE COMMENCEMENT OF WORK.		
THIS DRAWING OR DESIGN IS THE COPYRIGHT AND MAY NOT BE REPRODUCED WITHOUT WRITTEN CONSENT OF THE DESIGNER.		
CONTRACTOR RESPONSIBLE FOR CORRECT SETTING OUT ON SITE. ANY DISCREPANCIES TO BE NOTED TO THE DESIGNER IMMEDIATELY.		
MARKED	REVISION	DATE
A		

CONTRACTOR MUST PROVIDE MIN 48 HOURS WRITTEN NOTICE OF  
COMMENCEMENT OF WORK TO LOCAL AUTHORITY BUILDING CONTROL  
AND COMPLETION OF WORKS MUST OBTAIN A FINAL CERTIFICATE  
FROM THE LOCAL AUTHORITY


ALL DIMENSIONS AND LEVELS ARE TO BE DETERMINED AND  
CHECKED BY THE CONTRACTOR ON SITE AND AGREED WITH THE  
CLIENT, BUILDING WORK SHELL BE CARRIED OUT WITH PROPER  
MATERIALS AND WORK MAN LIKE MANNER

BOUNDARY

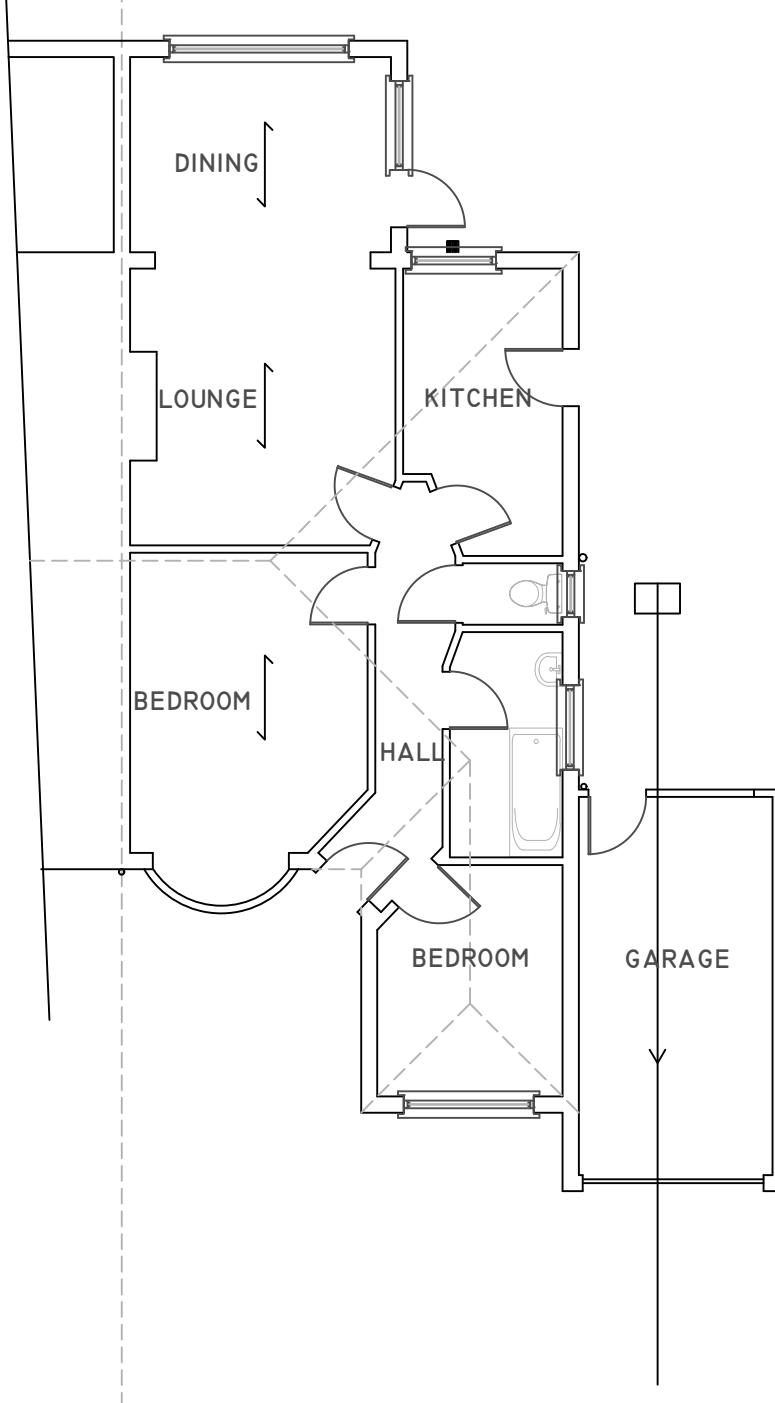

EXISTING GROUND FLOOR PLAN


BOUNDARY

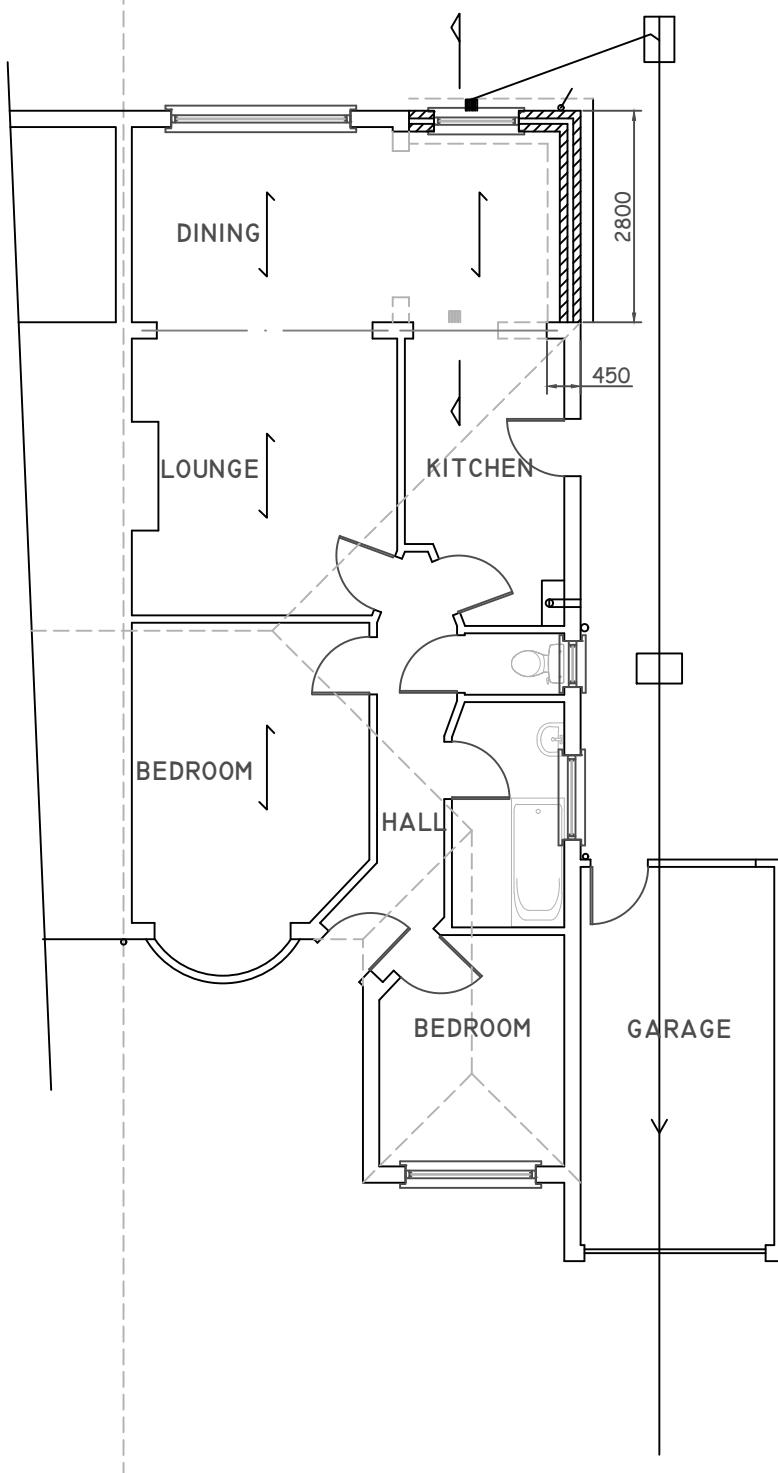

PROPOSED GROUND FLOOR PLAN

0

10M

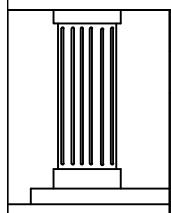

CHECKED: OCT 2022  
DRAWN: 1:100  
DRAWING NUMBER:

P1

DRAWING TITLE:  
EXISTING & PROPOSED  
GROUND FLOOR PLAN

PROJECT:  
50 CONISTON GARDENS  
PINNER  
HA5 2JL

