





LOCATION PLAN
1 : 1250

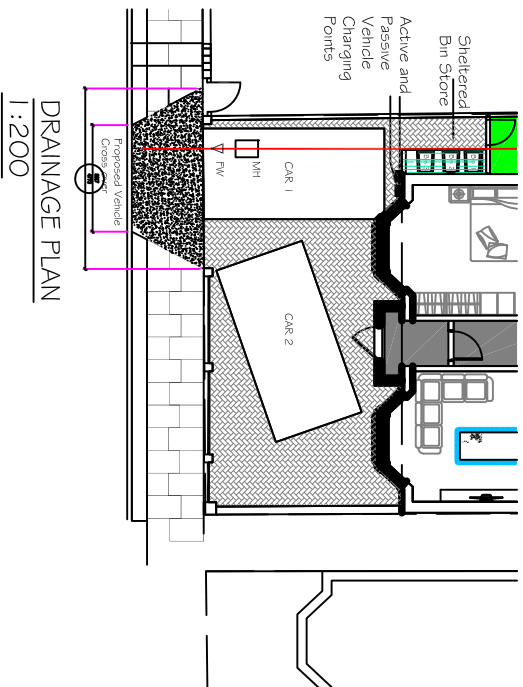

DRAINAGE PLAN
1:200

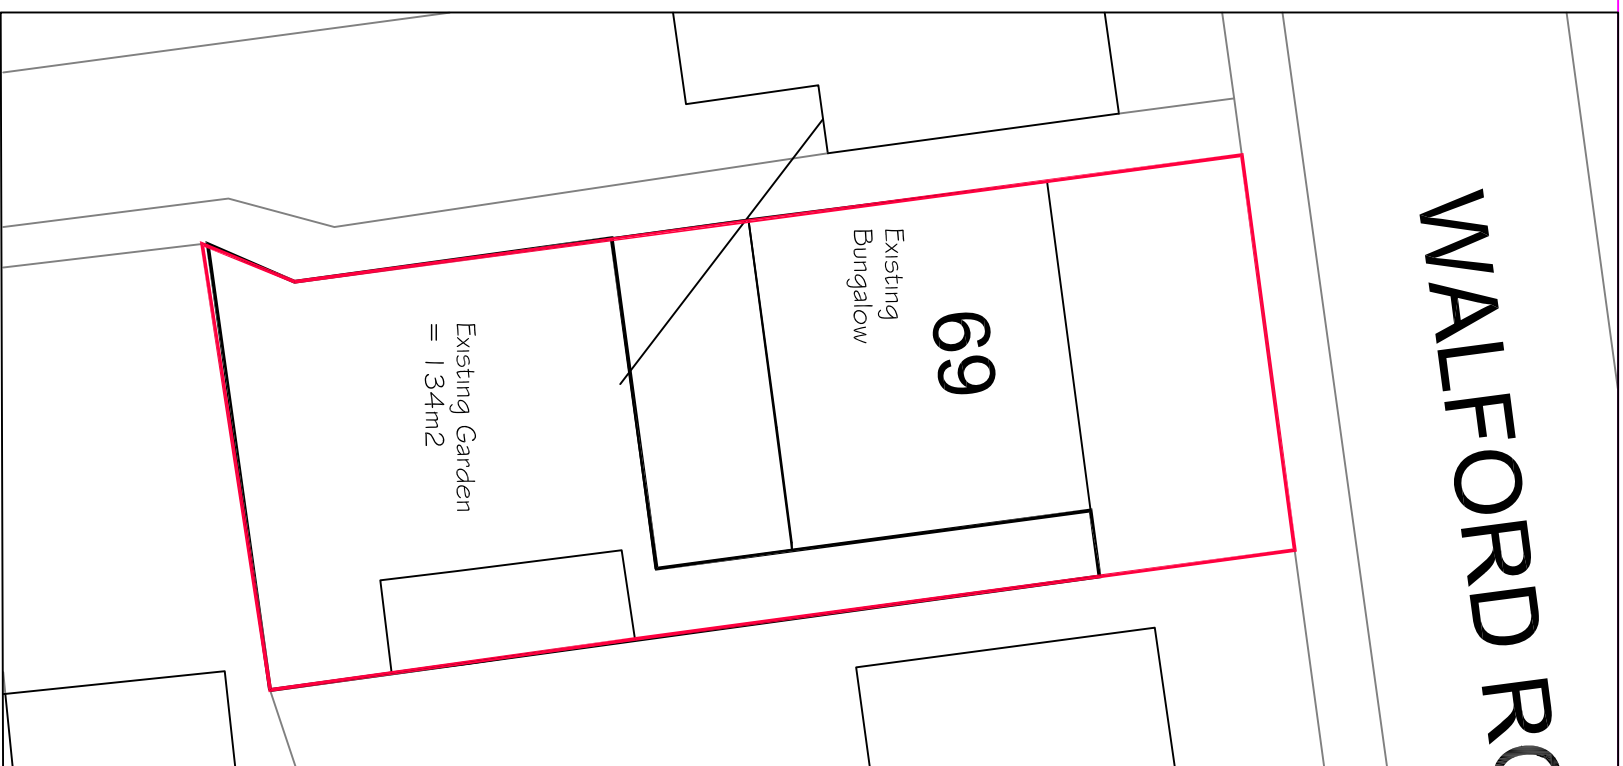

EXISTING SITE PLAN
1 : 200



PROPOSED SITE PLAN
1:200

AEVCP - Active Electric Vehicle Charging Point
PEVCP - Passive Electric Vehicle Charging Point

Har - Gunn Associates Ltd

Tel: 020 917 9296
Mob: 07803 619161

Email: hargunn@aol.com
www.hargunn.co.uk

Email: hargunn@aol.com
www.hargunn.co.uk

Rev
Revision Note

Date _____

Drawing Name
Demolish Bungalow, retain rear extension
and Construct detached building with roof
space accommodation and dormer at rear

Location

69 Walford Road
Uxbridge, UB8 2NQ

Scale

Date July 2023

Drug No 1510 / 2023 / FP-01

Rev

This drawing remains the property of HAR - Gunn Associates Ltd and shall not be reproduced or altered without prior written permission.