


**NOTES**  
Do not scale from this drawing. Only figured dimensions are to be taken from this drawing.  
Contractor must verify all dimensions on site before commencing any work or shop drawings.  
Report any discrepancies to the architect before commencing work. If this drawing exceeds the quantities taken in any way the architect is to be informed before the work is initiated. Work within the Construction (Design & Management) Regulations 2015 is not to start until a Health and Safety Plan has been produced. This drawing is copyright and must not be reproduced without consent of NW Architects Limited.

**DRAWING STATUS/TYPE KEY**  
F Feasibility    SK Sketch    L Landscape    C Construction  
P Planning    M Marketing    S Survey    AB As Built  
T Tender    TNT Tenant    OS Ordnance Survey

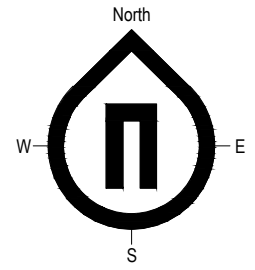

- KEY**
- 1 BED - 1 PERSON APARTMENT
  - 2 BED - 4 PERSON APARTMENT

REV	DESCRIPTION	DRAWN	DATE	CHECKED	DATE
REVISIONS					

**NW-ARCHITECTS**

27 York Place - Leeds - LS1 2EY  
leeds@nw-architects.co.uk - Tel: 0113 880 0510 - Fax: 0113 880 0511  
[www.nw-architects.co.uk](http://www.nw-architects.co.uk)


CLIENT  
Highgrade Properties Limited

PROJECT  
Residential Development  
1-17 Crescent Parade, Hillingdon

DRAWING TITLE  
Proposed  
Second Floor Plan

Scale	Drawn By RS	Date Drawn 10-06-20
1:200 @ A3	Checked By NW	Date Checked 10-06-20

Drawing No 19037-P303	Revision -
--------------------------	---------------

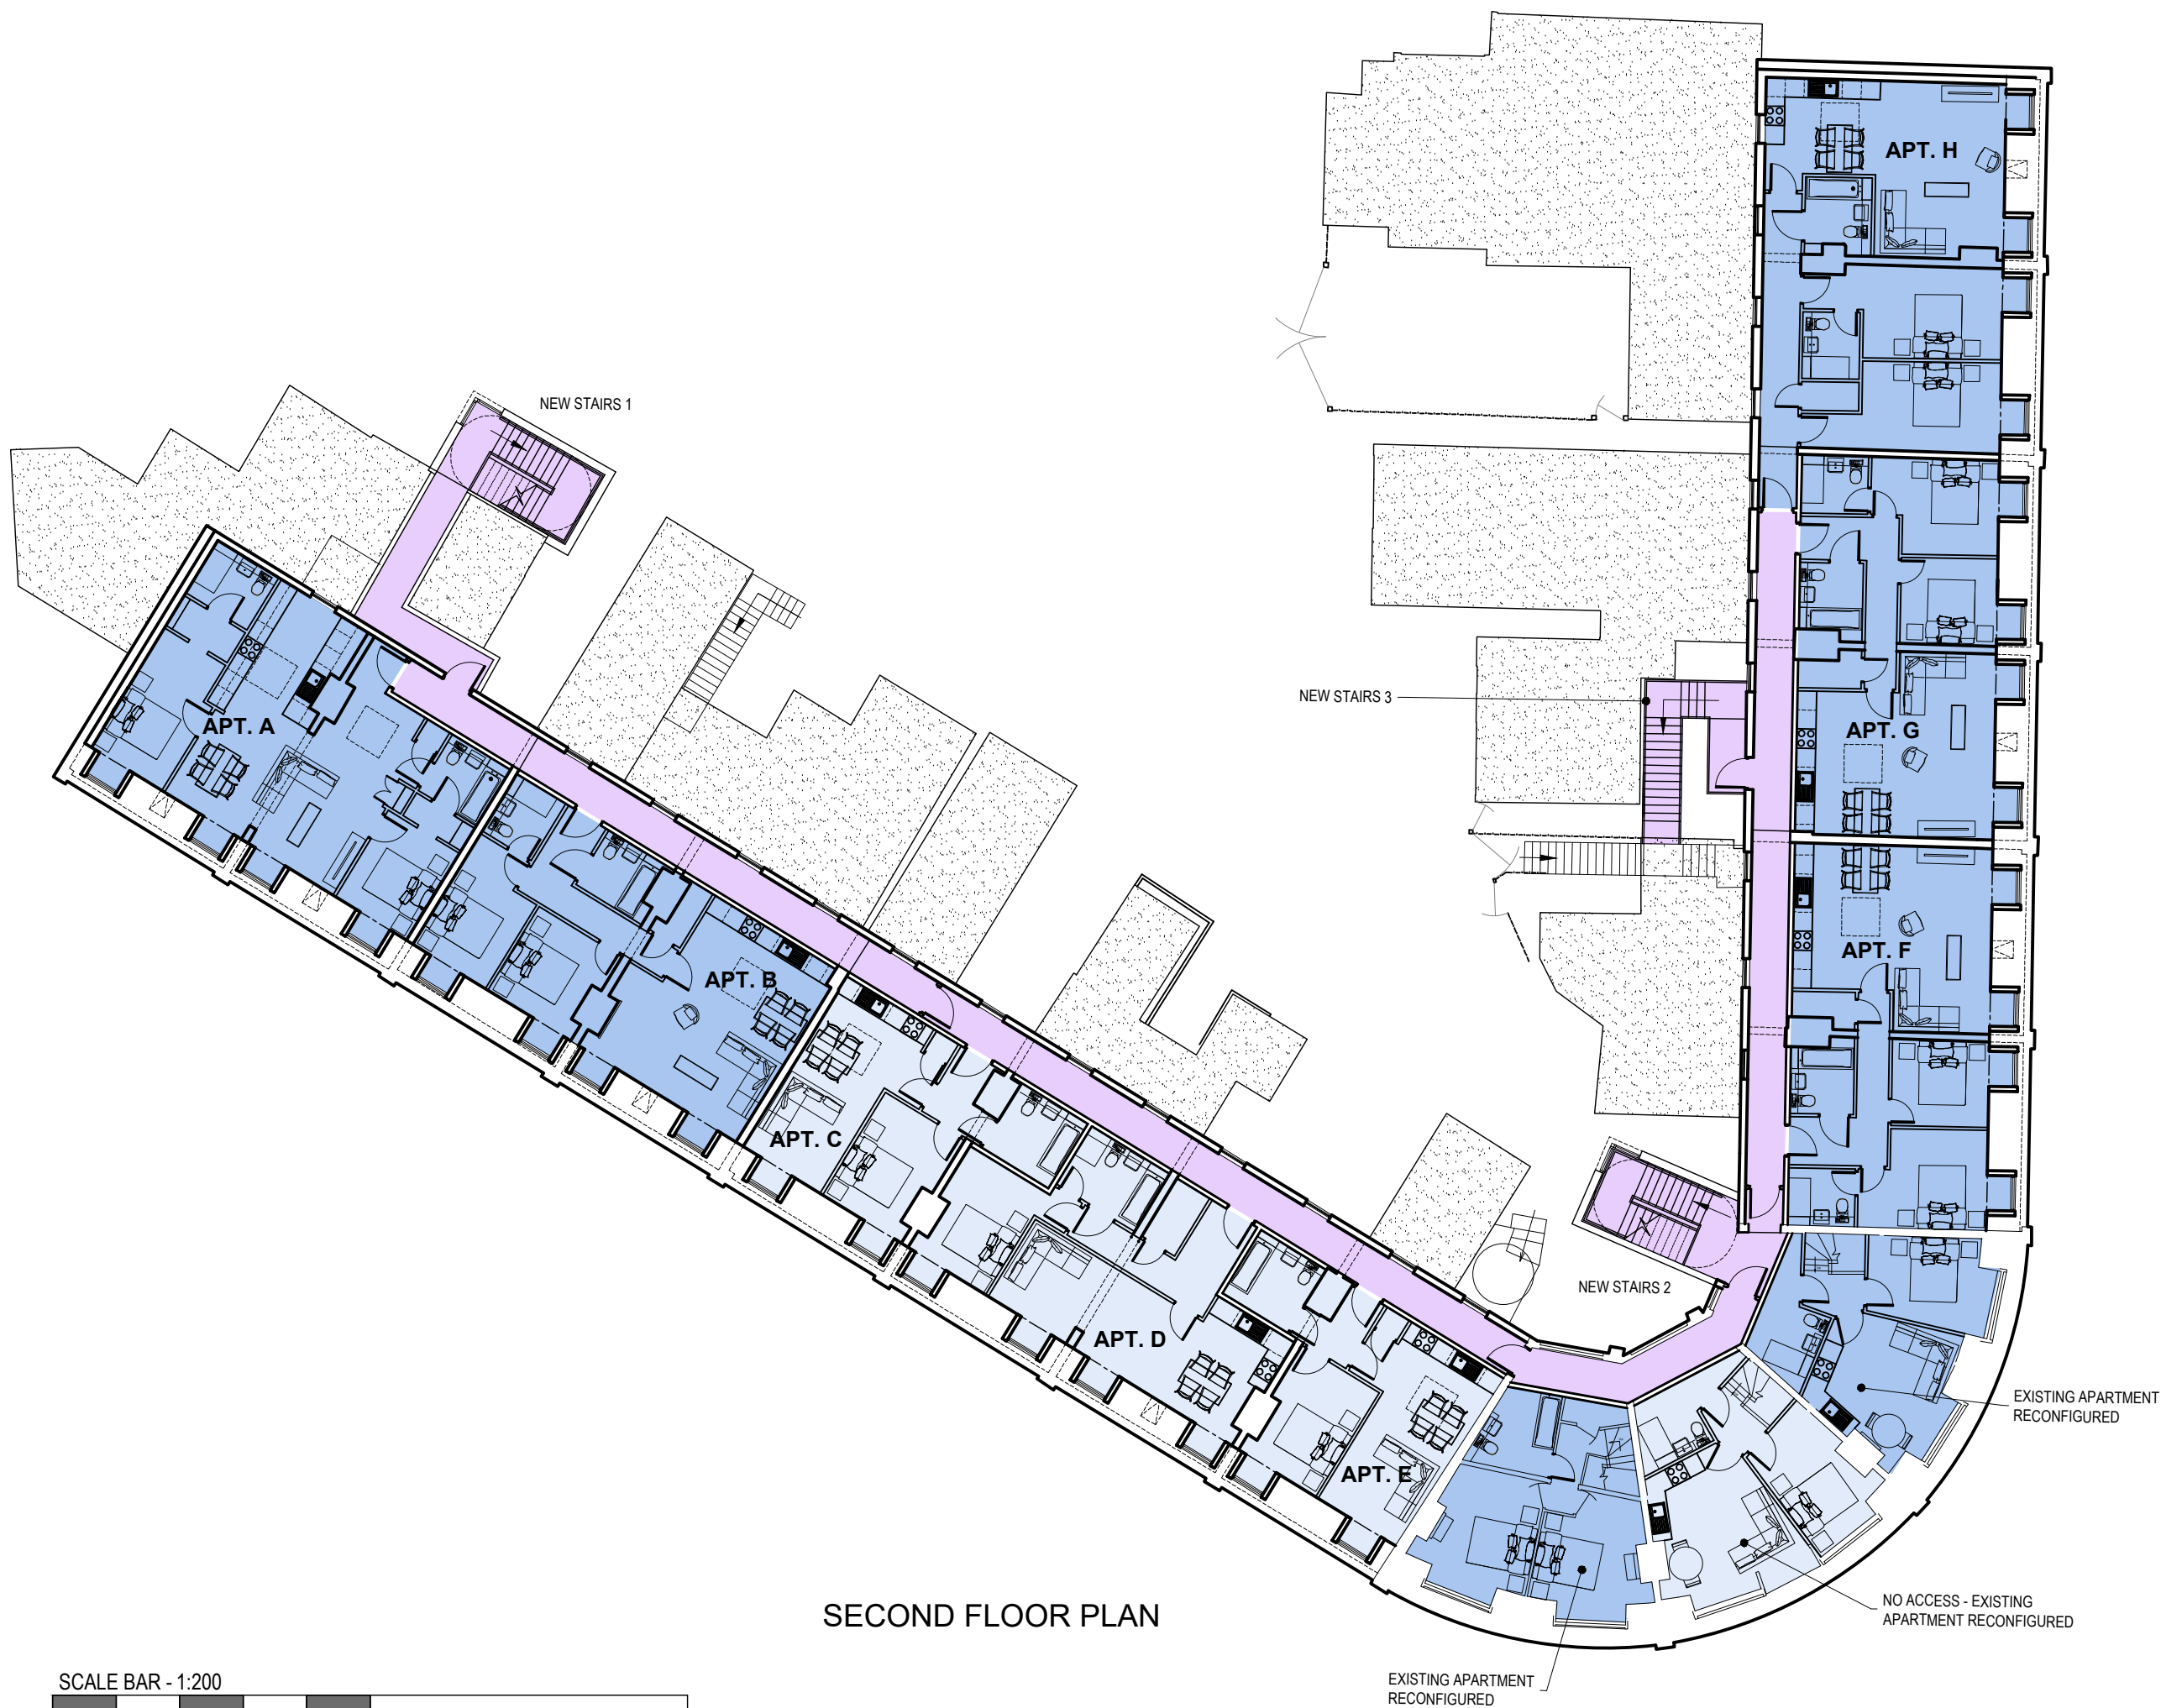

SECOND FLOOR PLAN

