
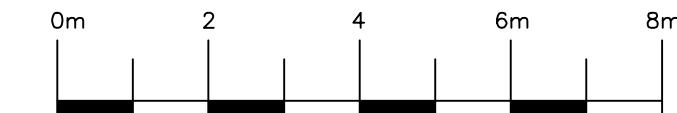
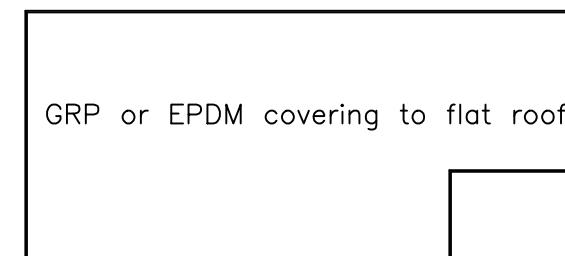


Elevations of Proposed Recreational Room

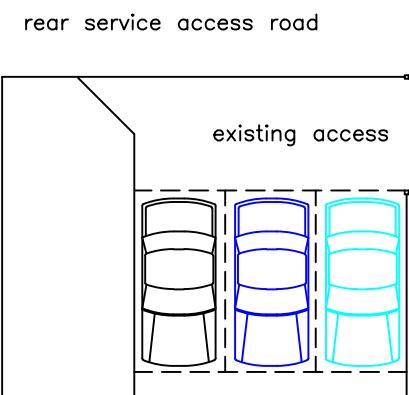

Roof Plan

General Notes

1. SEE SEPARATE SHEET FOR SITE LOCATION MAP & BLOCK PLAN.
2. GREY COLOUR RENDERED BLOCKWORK TO ALL ELEVATIONS & GREY PVCU FRAMES TO MATCH EXISTING PROPERTY.

No.	Revision/Issue	Date

DAVEY DESIGNS LTD.

Drawn By:
P. Davey
10, Chauntry Road,
Maidenhead,
SL6 1TS
Berks.
Tel. 01628-671962

Site Address & Title:

LAWFUL DEVELOPMENT FOR PROPOSED
RECREATIONAL ROOM AT:
15, DICKENS AVENUE, UXBRIDGE, UB8 3DH.
FOR Mr. K. SEHDEV.

Project:
Recreational room

Sheet:
1 of 1


Date:
September 2024

Drg.No.

Scale:
1:100 & 1:200

PD 787

No 15

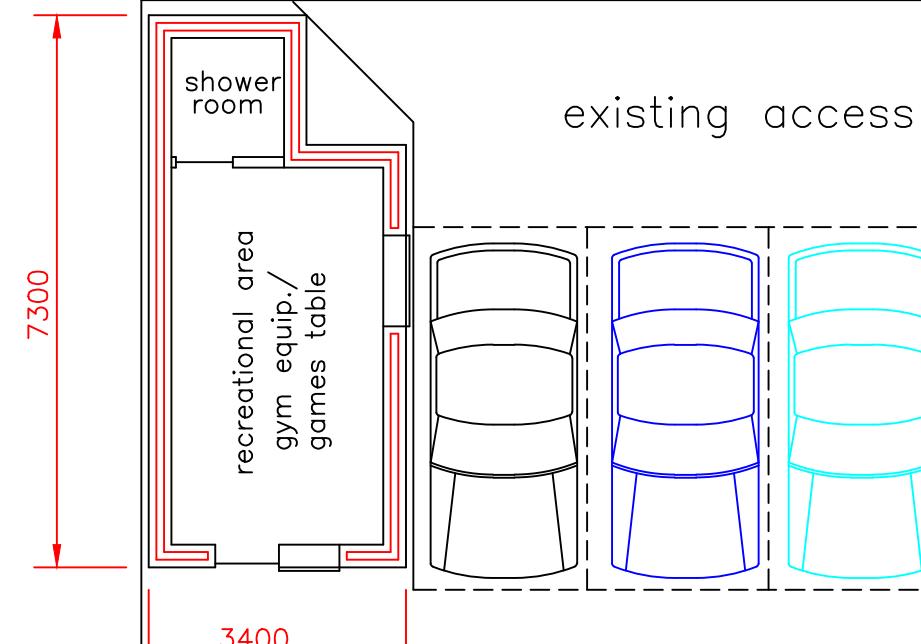

Existing Plot Layout

Scale 1:200

Proposed Recreational Room Layout

Scale 1:200