





Front Elevation




Rear Elevation

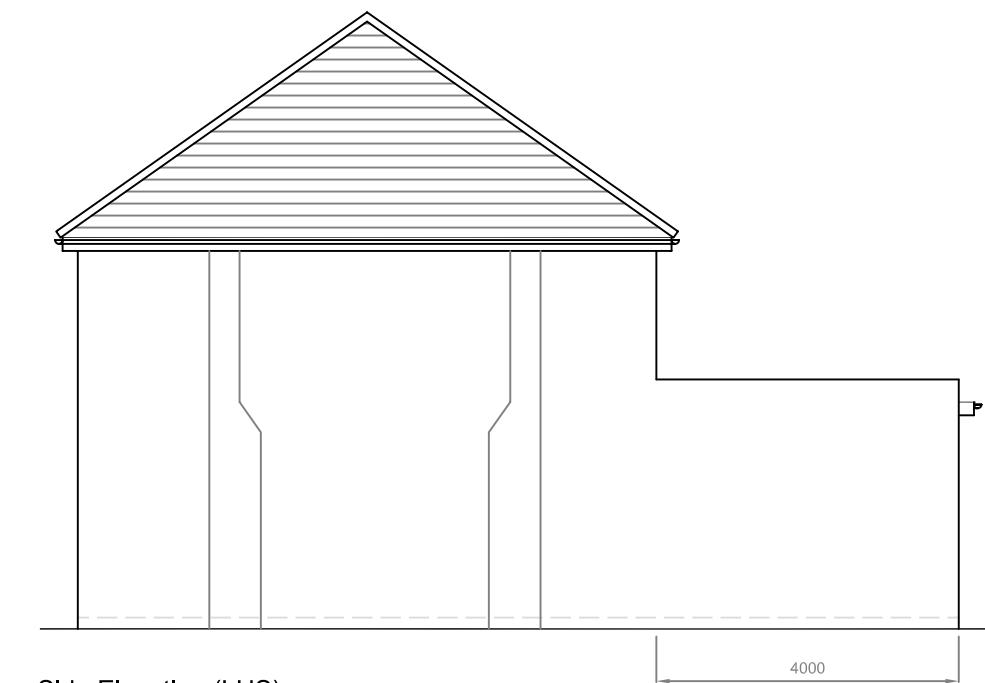

Side Elevation (LHS)

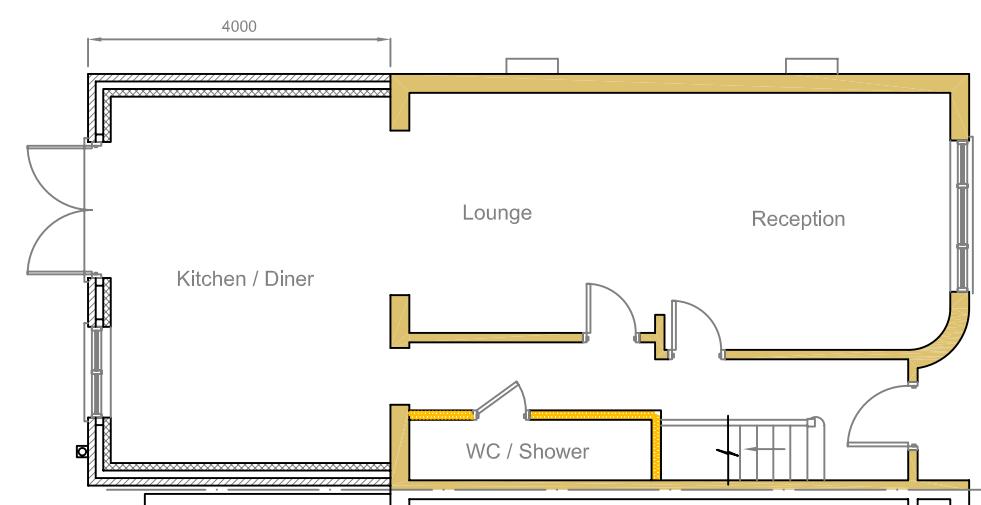

Ground Floor Plan

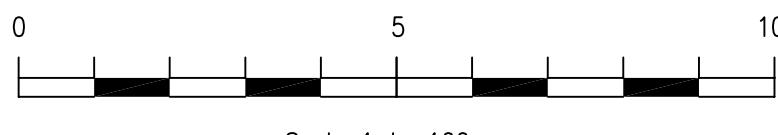

rev:
These drawings should be approved by local Authority

All dimensions to be checked on site. This drawing is
copyright and should not be reproduced without permission of
the Architects.

client: **Mr. Dalwant Singh Shahi**

project: **47 Chaucer Avenue
Hayes
UB4 0AR**

drawing:

**Proposed Elevations
& Ground Floor Plan**

scale: 1:100 date: Jul 2024 drawn: