




NOTES:
All dimensions must be checked on site and not
scaled from this drawing.

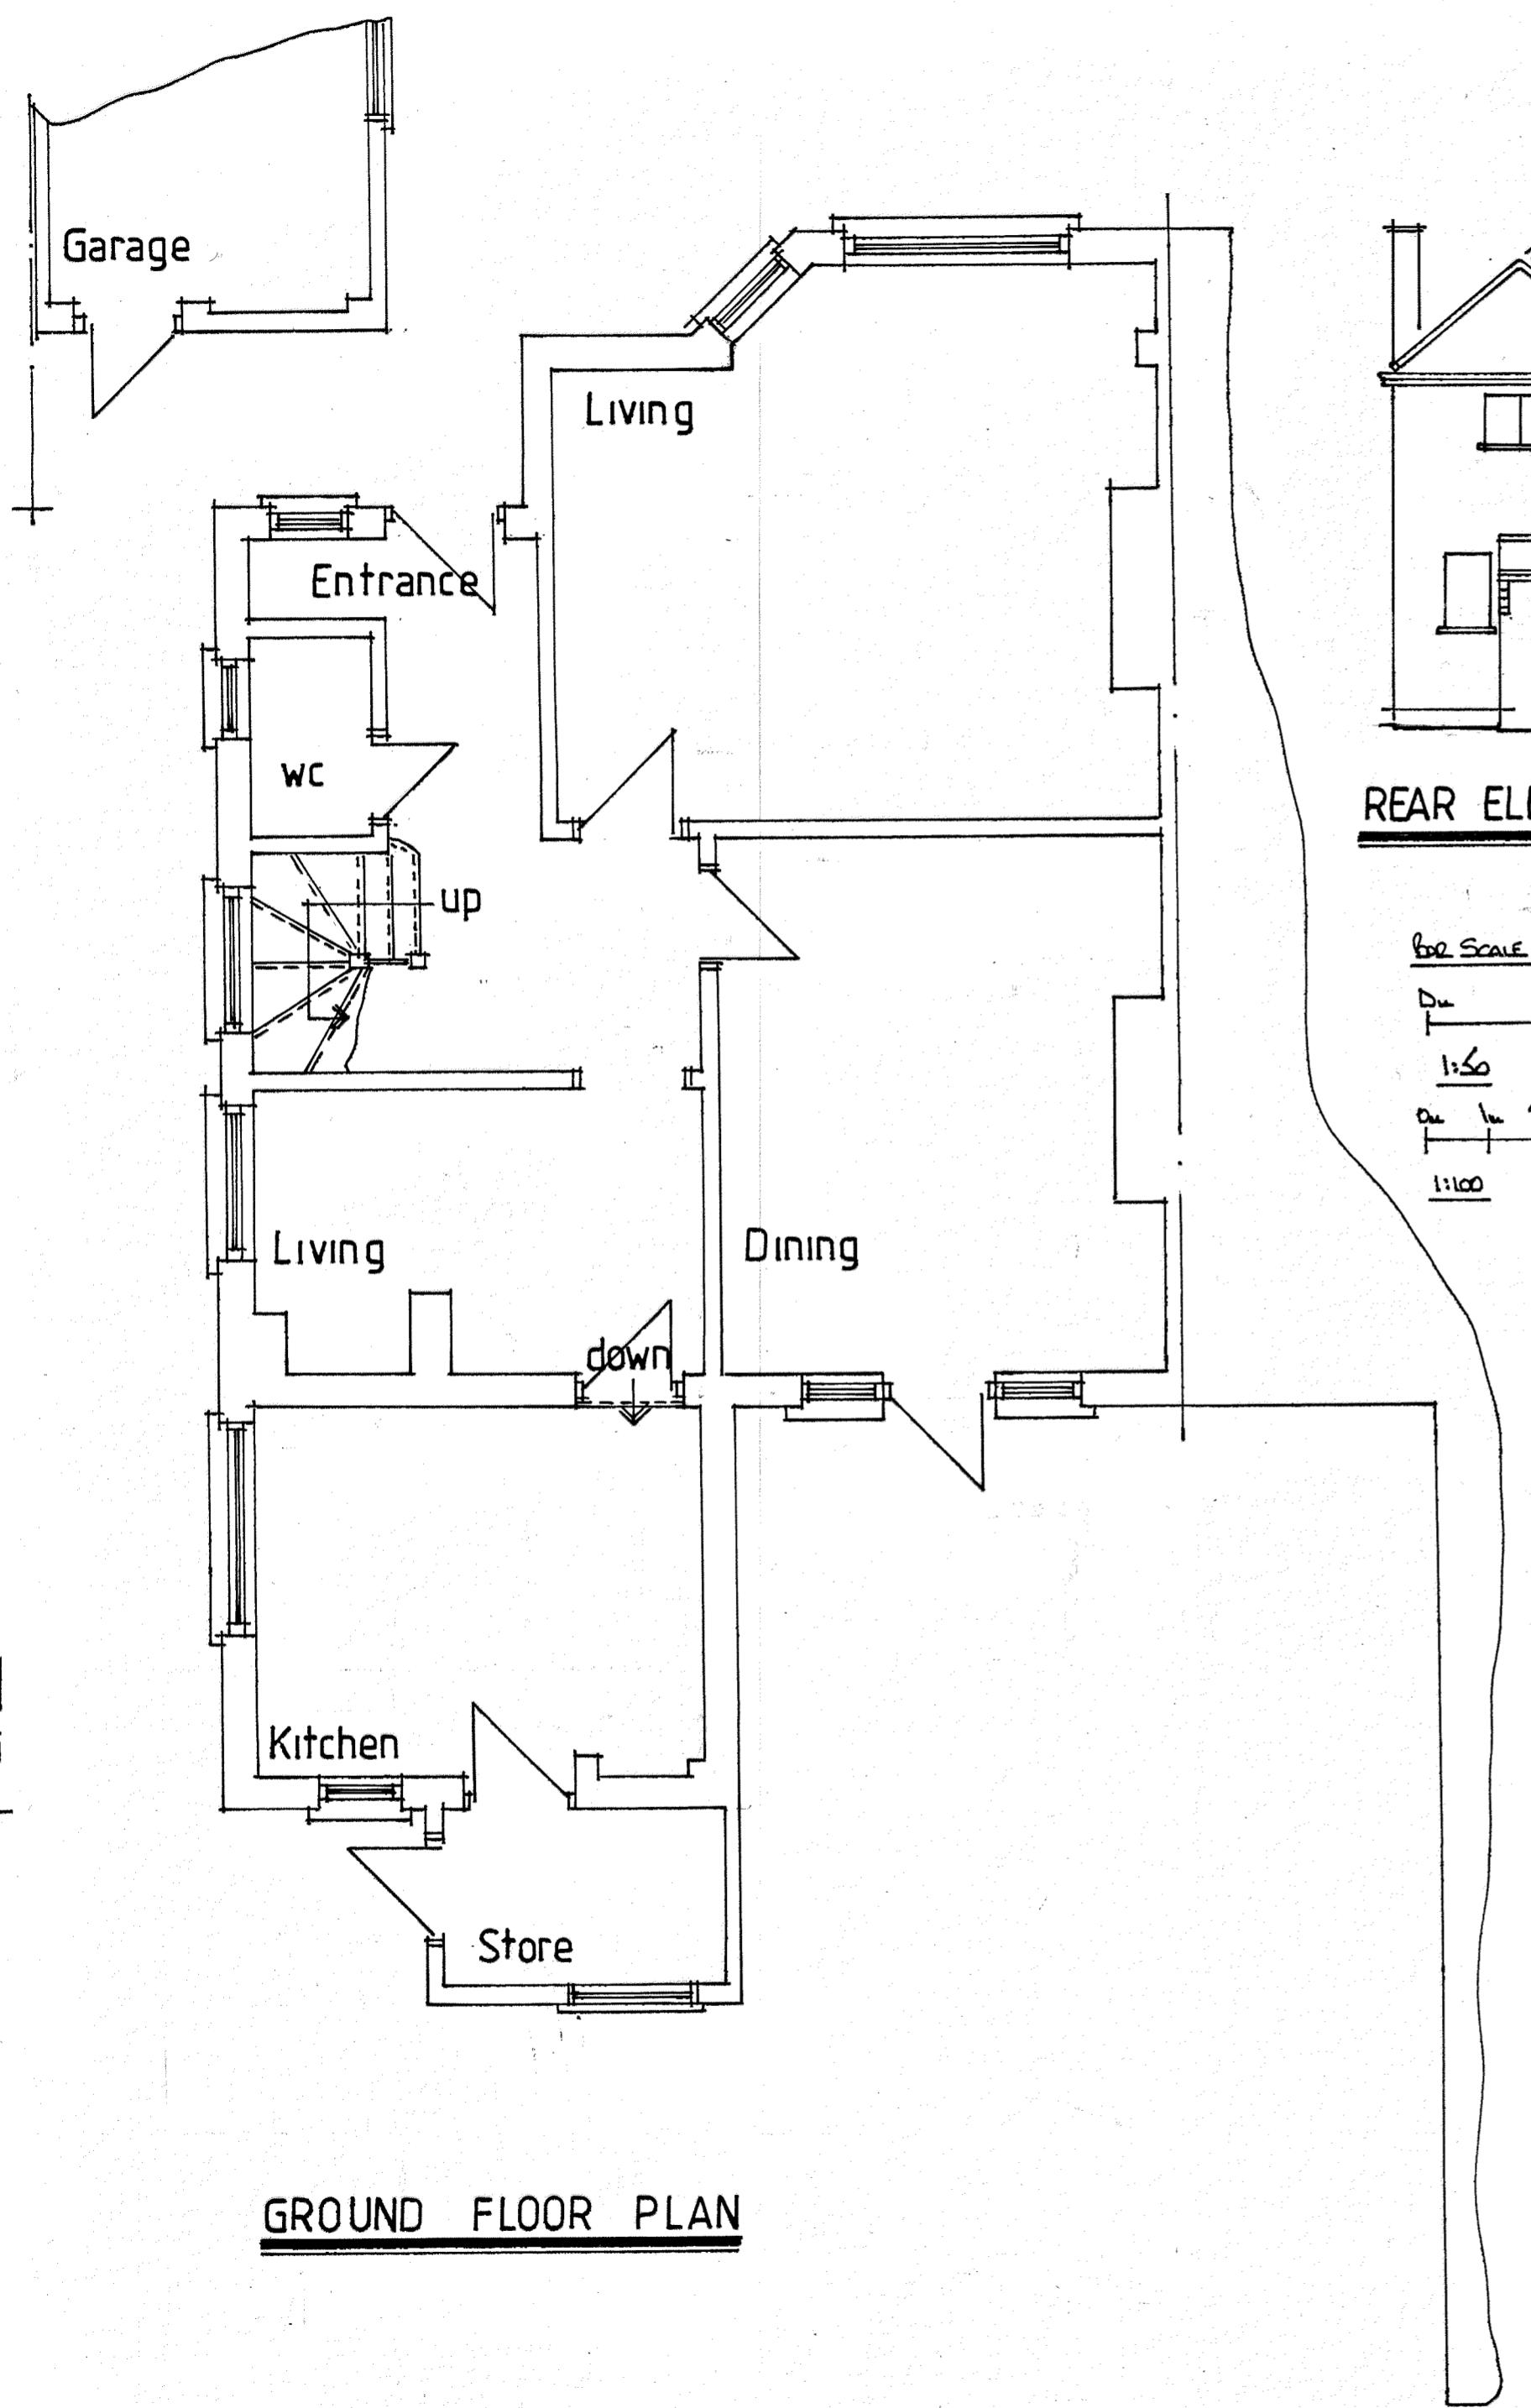


REAR ELEVATION

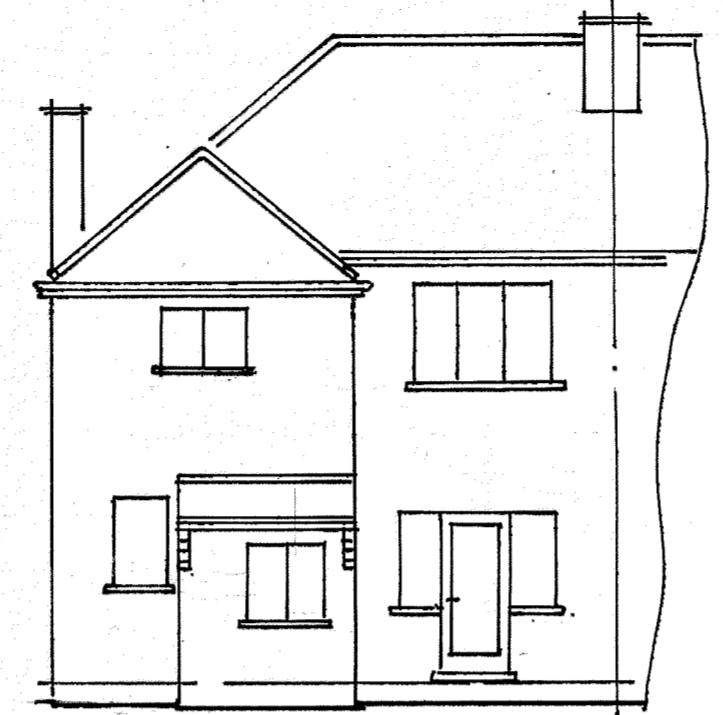


SIDE ELEVATION

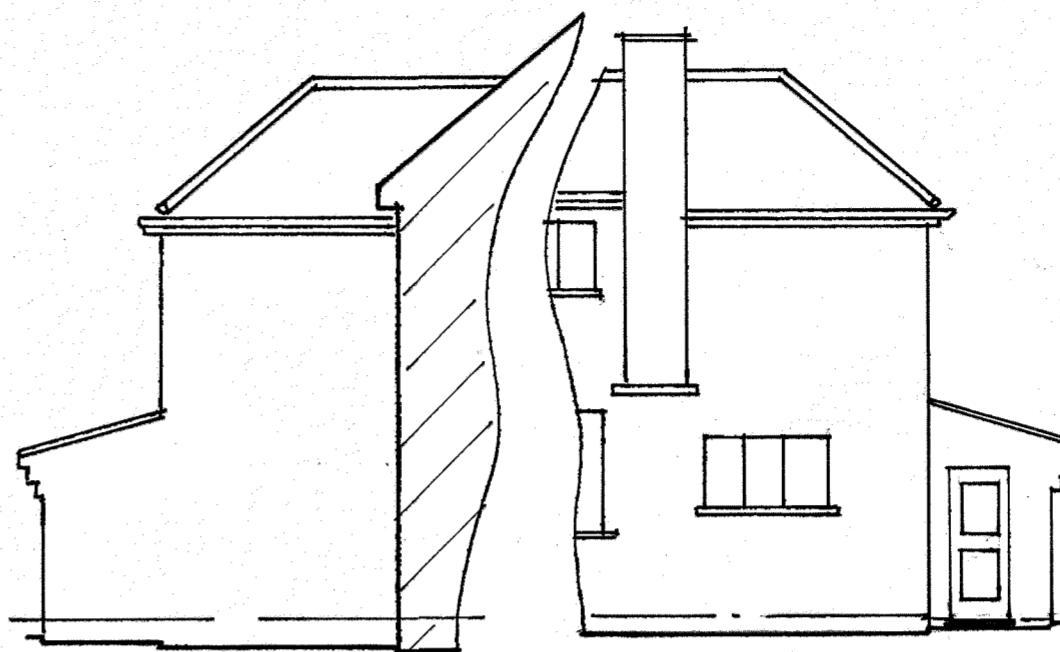

SIDE ELEVATION

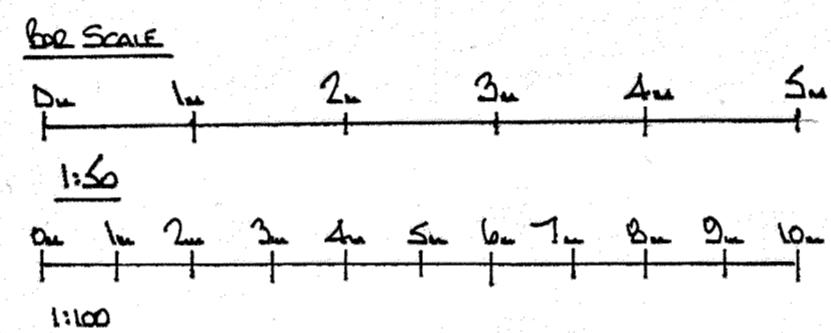

**THIS DRAWING TO BE READ
IN CONJUNCTION WITH DRG
No 4354/02**

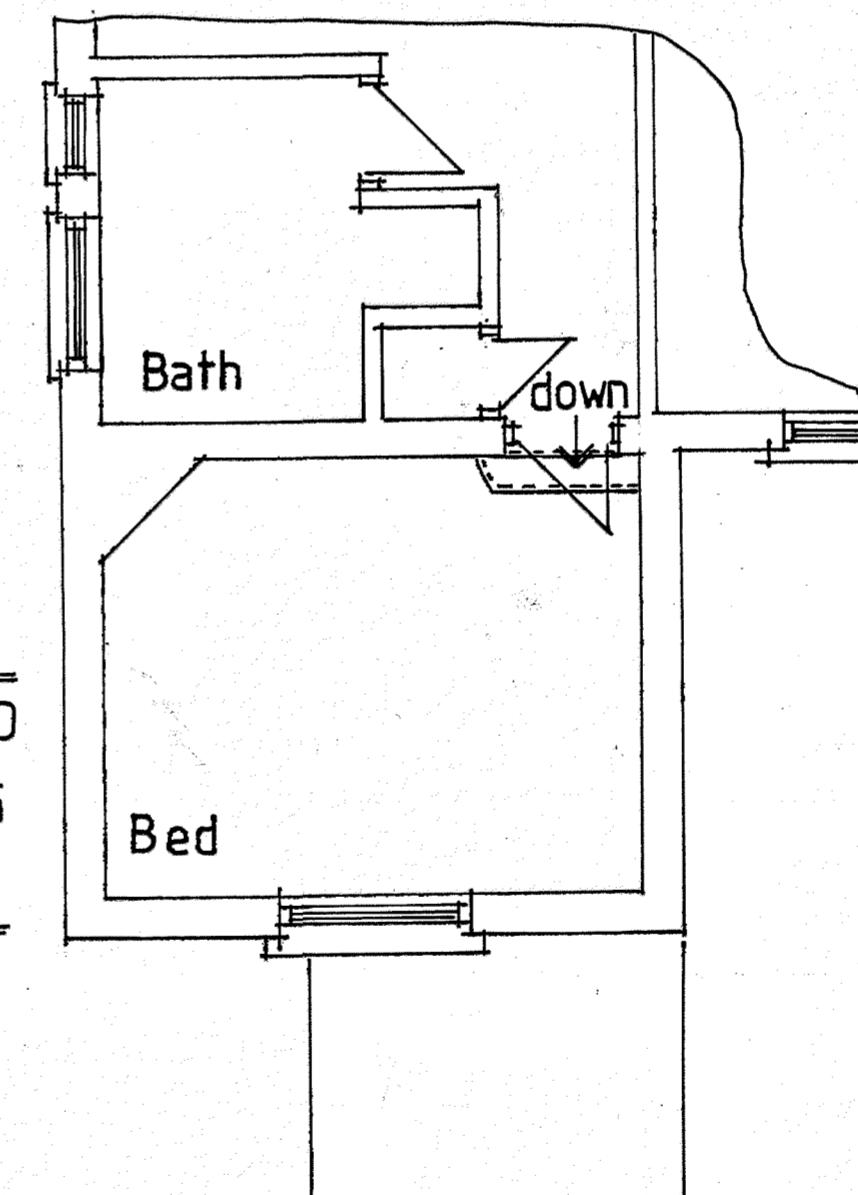

PART FIRST FLOOR PLAN

©copyright

Pottle & Co Ltd
Planning & Building Consultants

Suite A, 128 Manor Way
Ruislip, Middlesex, HA4 8HR

Tel: 01895 622800
www.pottle.uk.com

Client

MR MRS CROSBY

Job Title

13 CHURCH AVENUE
RUISLIP
MIDDX

Drawing Title

EXISTING FLOOR
PLANS AND ELEVATIONS

Scale 1:50.00

Date February 2020 Drawn by GEL

Drg No.

4354/01

Rev.