


- NOTES
- Dimensions are not to be scaled from this drawing by contractors. The contractor is requested to check all dimensions before the work started.
- Report any discrepancies to the client or architect before undertaking the work described in the drawings.
- Dimensions are approximate site dimensions and are to be verified by the contractor on site before any fabrication/site works i.e foundations etc occur
- Contractor is responsible for all temporary propping to existing structure




## 01 - LEFT SIDE ELEVATION



## 02 - REAR ELEVATION

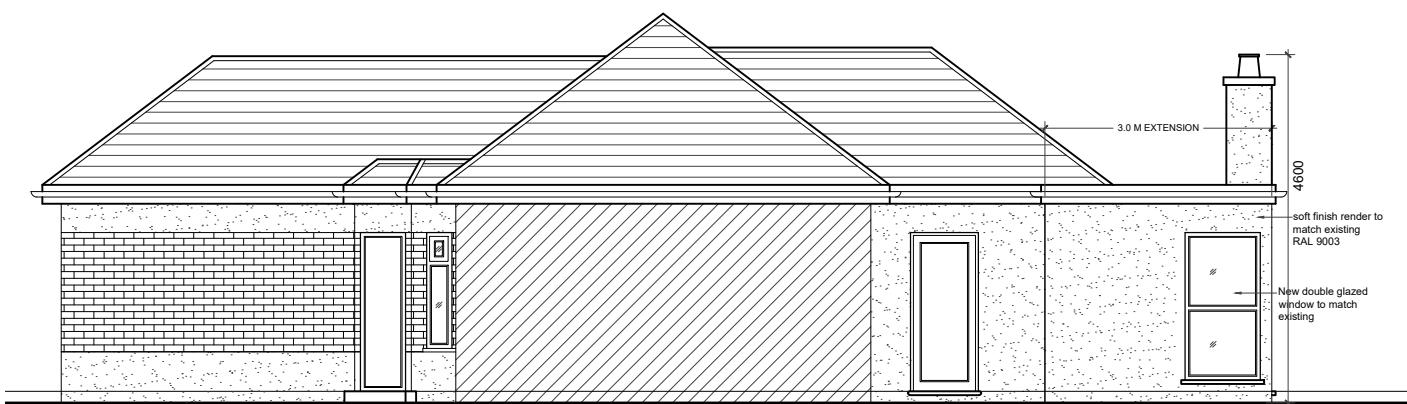

## 03 - RIGHT SIDE ELEVATION

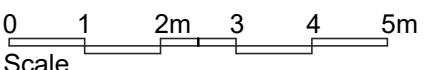

## **HOUSE-HOLDER APPLICATION**

DESIGN ENDEAVOURS LTD  
M: 07869580774, 07883602259  
E: [designendeavoursltd@gmail.com](mailto:designendeavoursltd@gmail.com)

39 EVELYN AVENUE RUISLIP  
LONDON HA4 8AB

#### PROPOSED ELEVATIONS

Scale <b>1:100@A3</b>	Drawn <b>MZ/FA</b>	Approved	Date <b>DEC-22</b>
Job No. <b>DE-1013/22</b>	Drawing No. <b>PL-39EA-04</b>	Rev.	<b>A</b>