



Amendments/Notes			
Rev.	Detail	By	Date

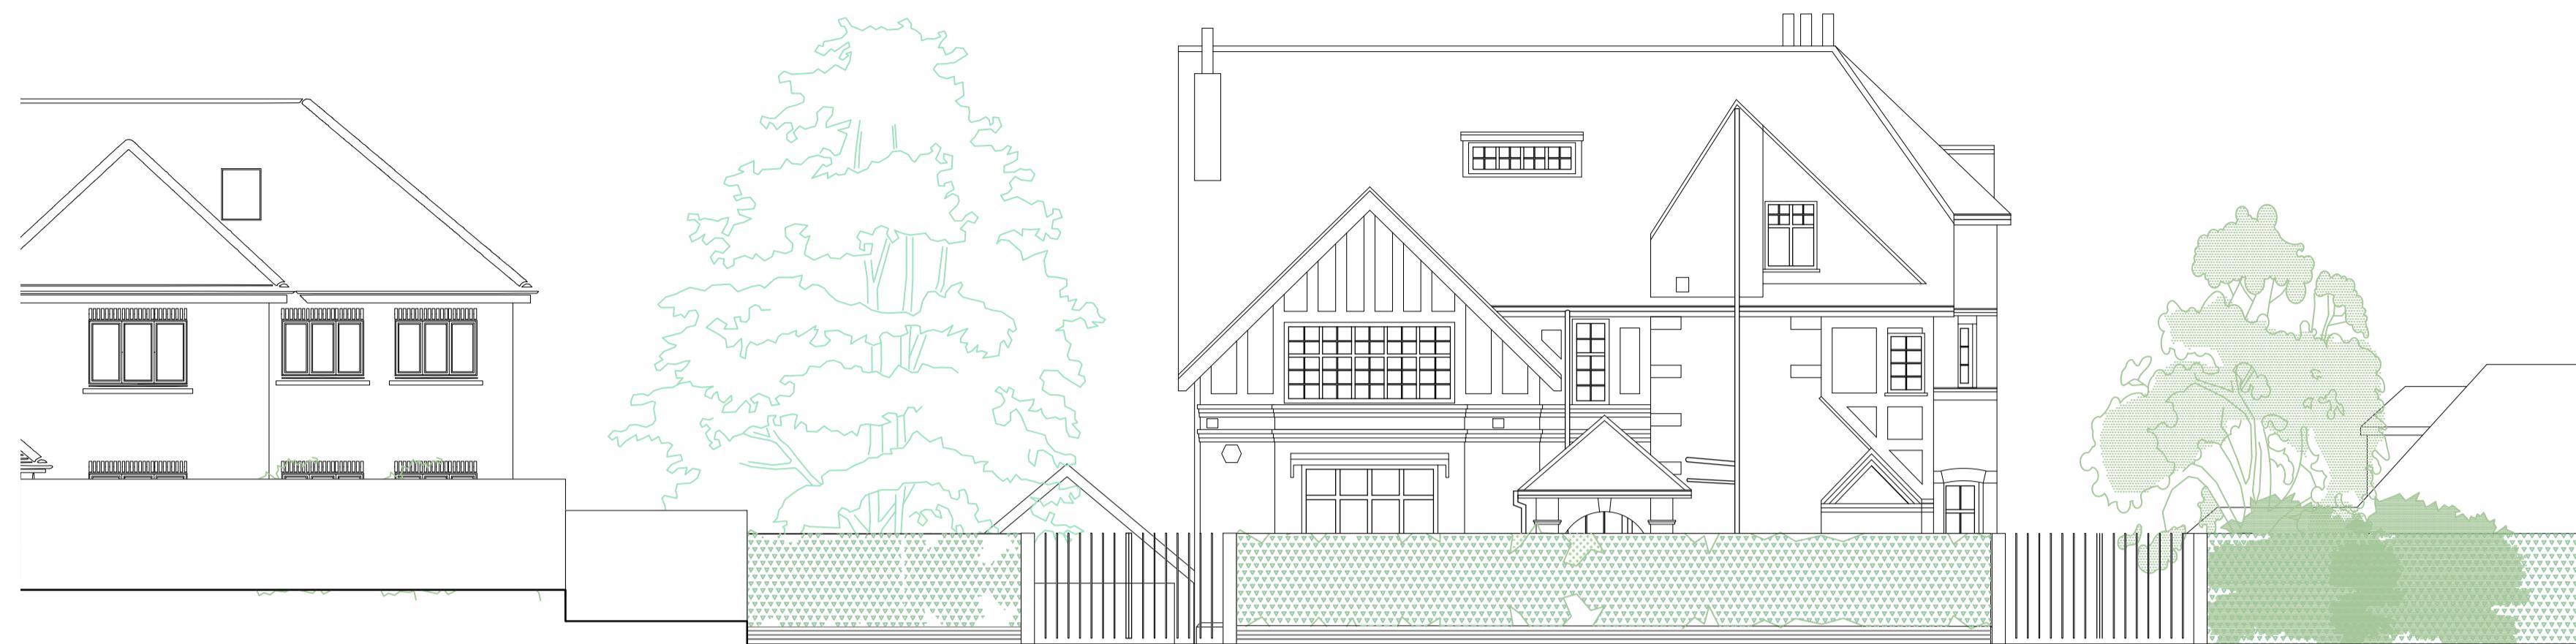

1
5698 PL
202

EXISTING WEST ELEVATION INDICATING STREET SCENE
1:100 @ A1

ISSUED FOR PLANNING

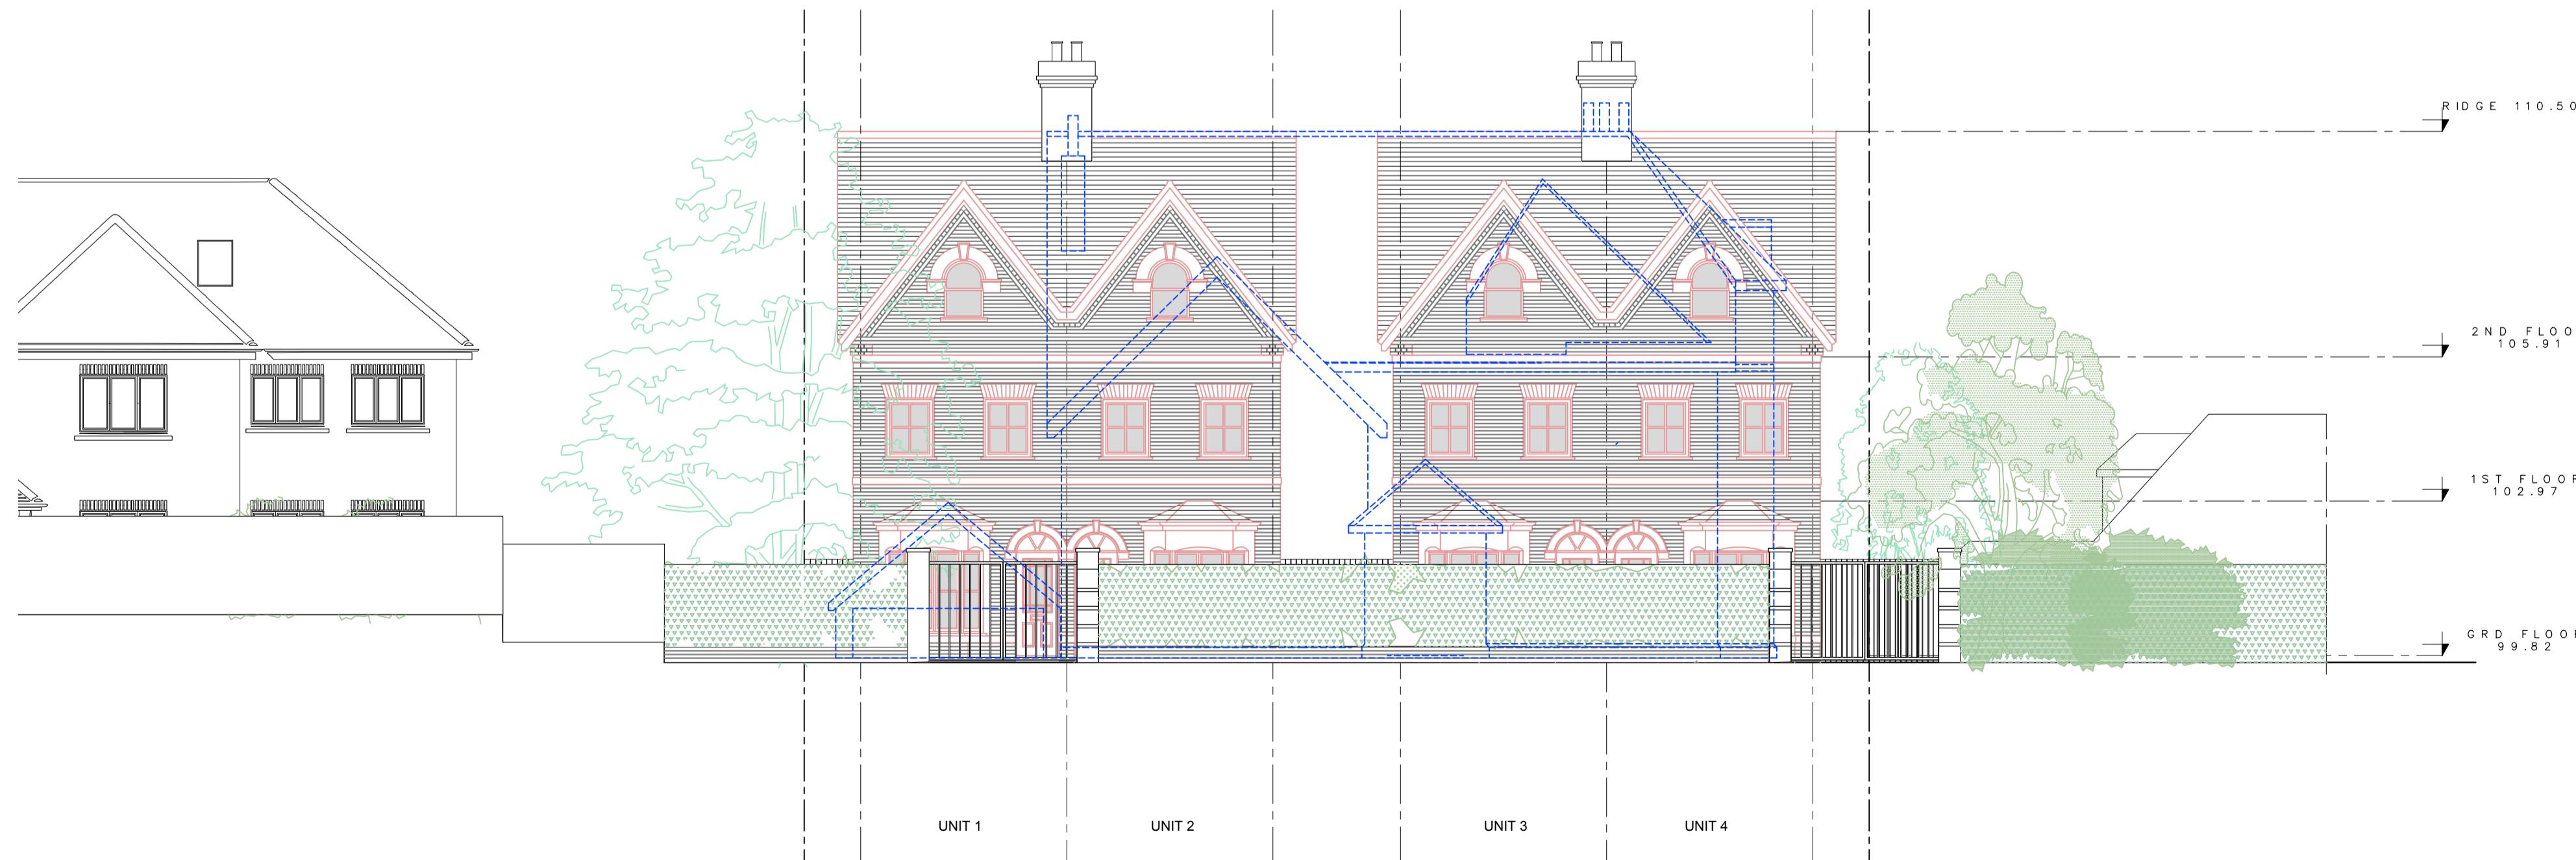

2
5698 PL
202

PROPOSED WEST ELEVATION INDICATING STREET SCENE
1:100 @ A1

— Existing Building Outline

All dimensions and levels to be checked on site by contractor prior to preparation of shop drawings and commencement of work on site.

This drawing and the copyrights and patents therein are the property of the Architect and may not be used or reproduced without consent.

This drawing is to be read in conjunction with all relevant consultants and/or specialist's drawings/documents and any discrepancies or variations are to be notified to the Architect before the affected work commences.

All works on site are to be carried out fully in accordance with current CDM regulations and recommendations, current Building Regulations, British Standards and Codes of Practice as appropriate.

Project
29 Duck's Hill Road
Hillingdon
Northwood
HA6 2NW

Drawing
EXISTING AND
PROPOSED STREET
ELEVATIONS

SEABROOK
ARCHITECTS
CHARTERED ARCHITECTS

Unit 17, Chiltern Court, Ashridge Road,
Chesham, Bucks, HP5 2PX
Tel: 01494 778918
e-mail: info@gsarchitects.co.uk

Drawn By	DM	Date	24.04.2023
Checked By		Date	.
Approved By		Scale	1:100 @ A1
Drawing No.		Rev.	.
5698 PL 202			.