


GRAPHIC SCALE: 1:100

21 Norfolk Road Ridge Line



Pitched Roof over front Dormer (previously flat roof) to match style of 16 Norfolk Road

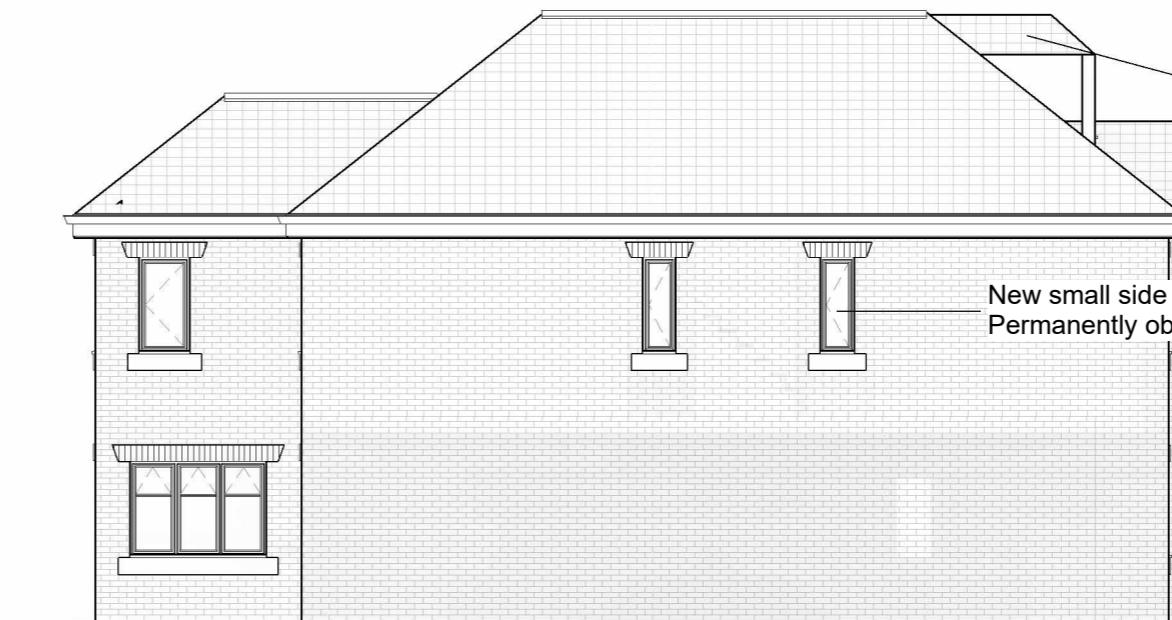

New small side window to Left Elevation at First Floor
Permanently obscured glazed to Pilkington scale 4

Confirmation 1: Ridge Height remain as approved plans. Ridge Height for neighbour shown for reference

1) Pitched Roof over front Dormer (previously flat roof) to match style of 16 Norfolk Road

Confirmation 3: Depth of dwelling to match approved plans

Confirmation 2:
Ground levels are maintained to approved plans

Front Elevation

1 : 100



Rear Elevation

1 : 100

Left Side Elevation

1 : 100



New small side window to Right Elevation at Ground Floor
Permanently obscured glazed to Pilkington scale 4

PURPOSE OF ISSUE Planning Drawings - Non- Material	
PROJECT Self-Build Family Home 23 Norfolk Road, Uxbridge	
Alter Dormer with Pitched Roof over (previously Flat Roof) and Fenestration changes	
TITLE Amended Elevations	
SCALE (@ A3) 1 : 100	DATE 26/06/2023
DRAWING NUMBER AE04D	REV P01

Right Side Elevation

1 : 100