
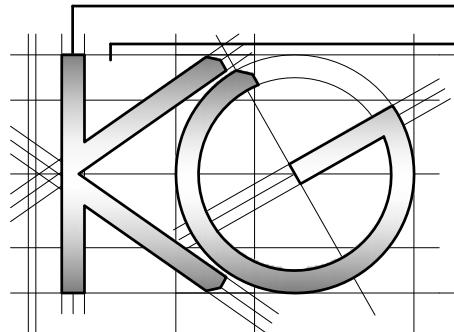
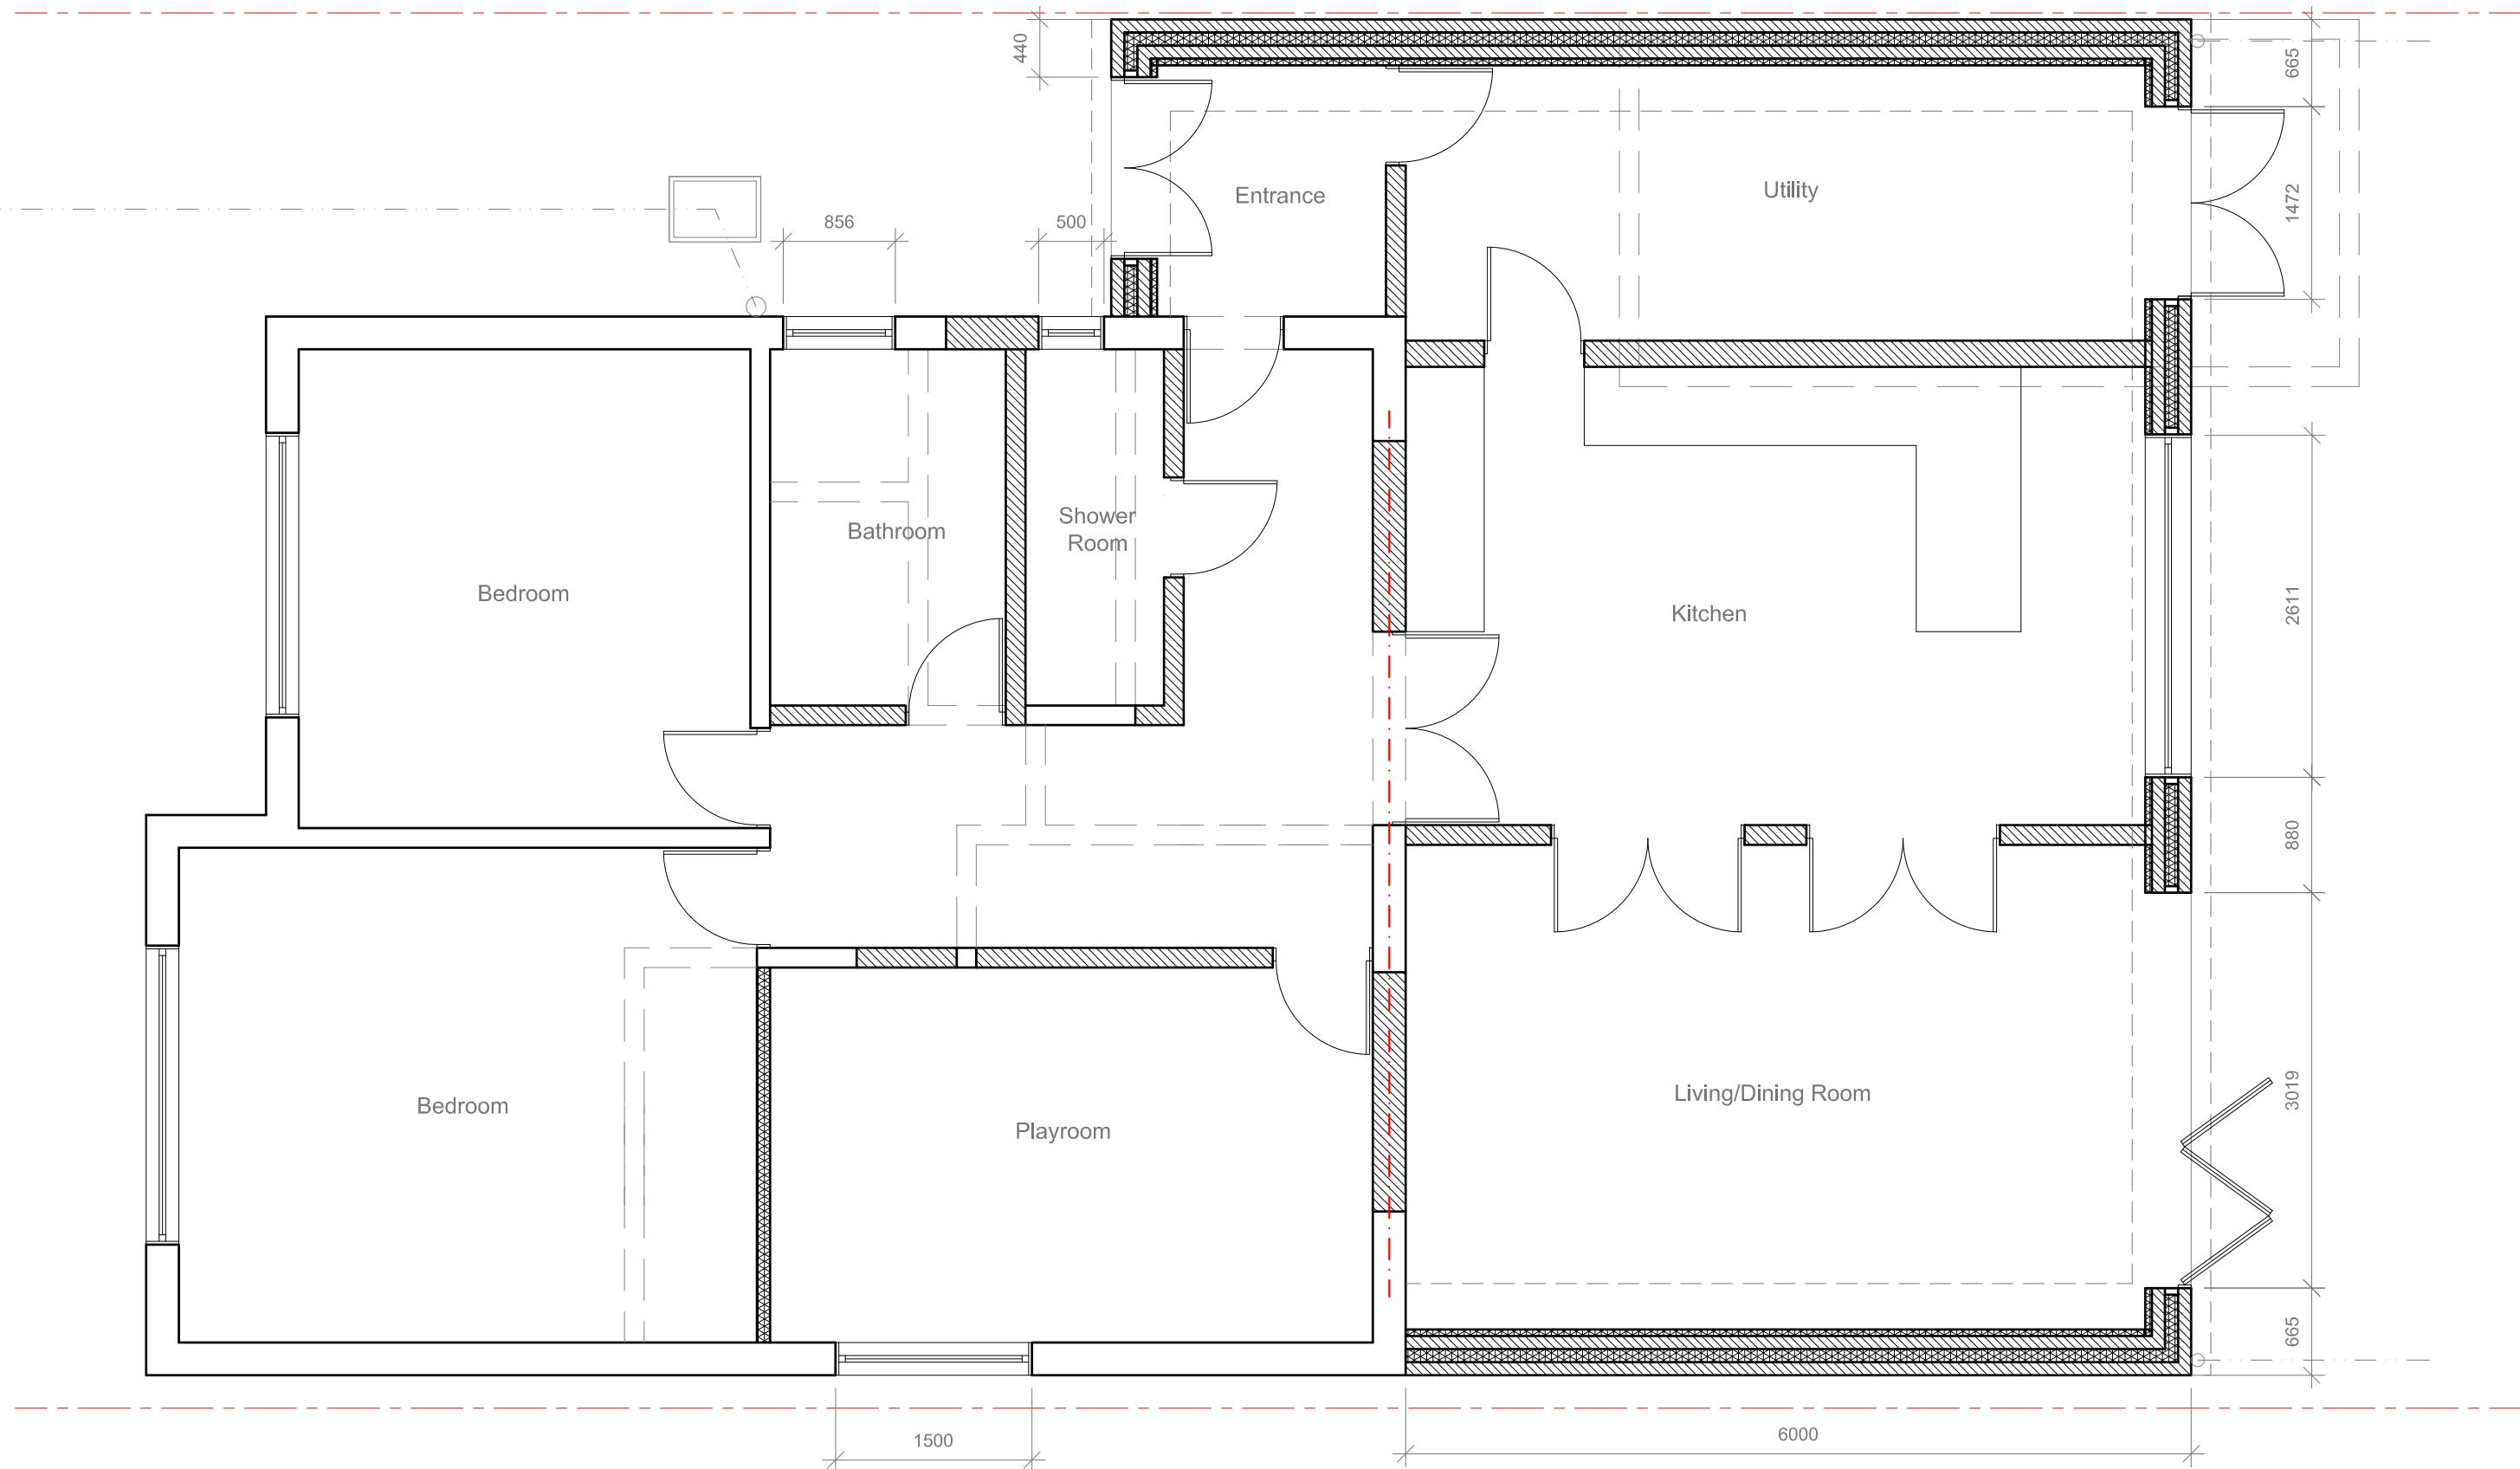



Existing Neighbouring Property/Extension

|  | <u>Site Address:</u><br>48 The Chase<br>Ickenham<br>UB10 8ST | <u>Drawing Content:</u><br>Existing Ground Floor Plan | <u>Drawings No:</u> | <u>Date Drawn:</u> | <u>Planning Issue</u> |
|-------------------------------------------------------------------------------------|--------------------------------------------------------------|-------------------------------------------------------|---------------------|--------------------|-----------------------|
|                                                                                     |                                                              |                                                       | 3                   | 28th April 2020    |                       |
|                                                                                     |                                                              | <u>Drawings Scale:</u>                                | <u>Drawn By:</u>    | <u>Revision:</u>   | 8                     |
|                                                                                     |                                                              | 1:50                                                  | KG                  | 6                  |                       |

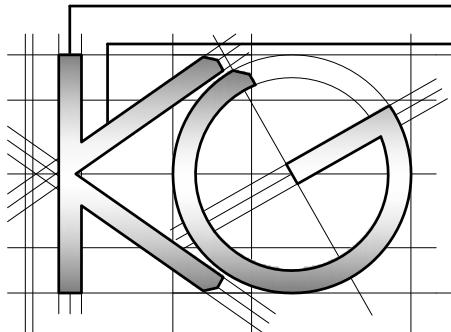


Existing Neighbouring Property/Extension

|                                                                                     |                                                              |                                                       |                                           |                                       |                       |   |
|-------------------------------------------------------------------------------------|--------------------------------------------------------------|-------------------------------------------------------|-------------------------------------------|---------------------------------------|-----------------------|---|
|  | <u>Site Address:</u><br>48 The Chase<br>Ickenham<br>UB10 8ST | <u>Drawing Content:</u><br>Proposed Ground Floor Plan | <u>Drawings No:</u><br>48thechase/2020/02 | <u>Date Drawn:</u><br>28th April 2020 | <u>Planning Issue</u> | 7 |
|                                                                                     |                                                              |                                                       | <u>Drawings Scale:</u><br>1:50            | <u>Drawn By:</u><br>KG                |                       |   |

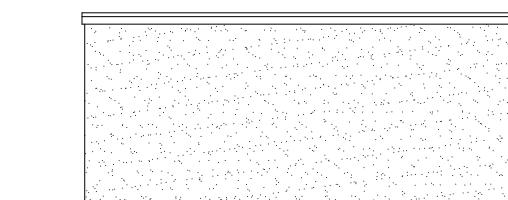


Existing Side Elevation  
Scale 1:100

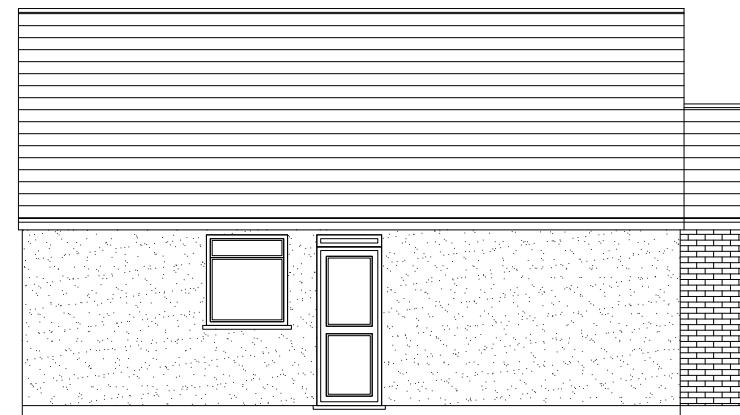



Existing Rear Elevation  
Scale 1:100



Existing Front Elevation  
Scale 1:100

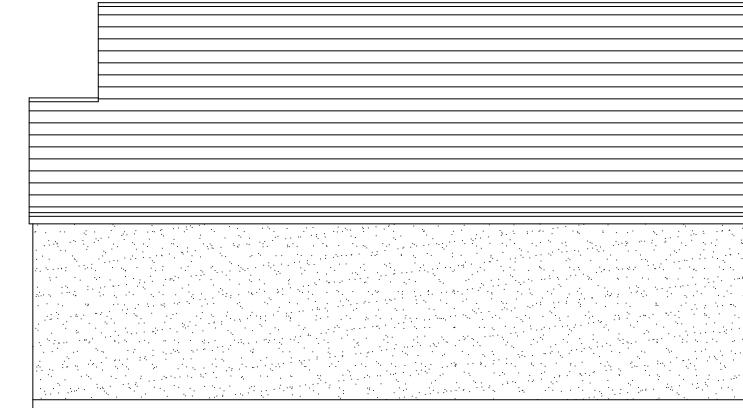

Existing Side Elevation  
Scale 1:100

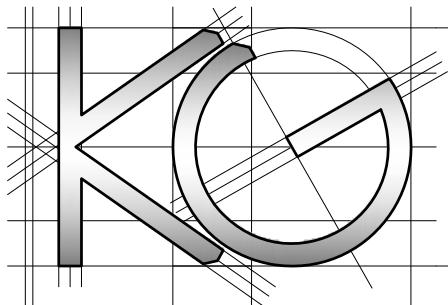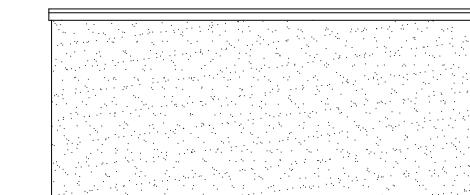

Site Address:  
48 The Chase  
Ickenham  
UB10 8ST

Drawing Content:  
Existing Elevations

1

Drawings No:  
48thechase/2020/03

3

Date Drawn:  
28th April 2020

5

Planning Issue

7

Drawings Scale:  
1:100


4

Drawn By:  
KG

6


Revision:

8

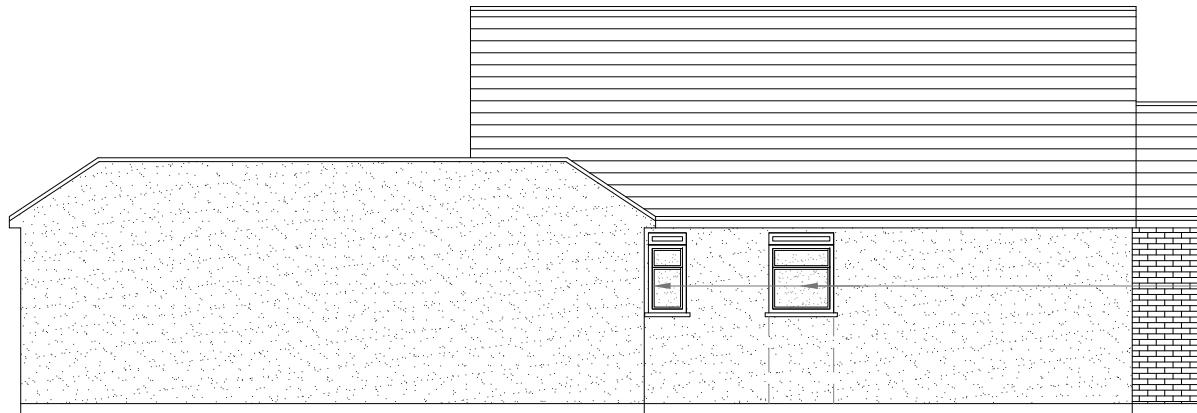

Proposed Side Elevation  
Scale 1:100


Proposed Flank Wall Window to be  
Obscure Glazed and Non-Opening  
below 1.7m from FFL

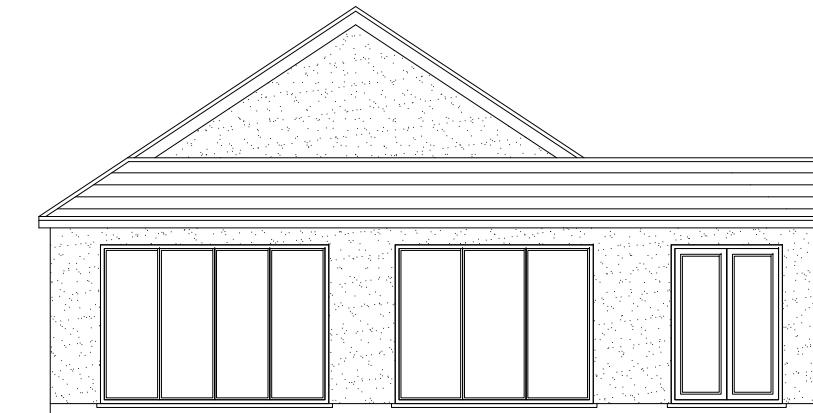

Proposed Rear Elevation  
Scale 1:100




Proposed Front Elevation  
Scale 1:100

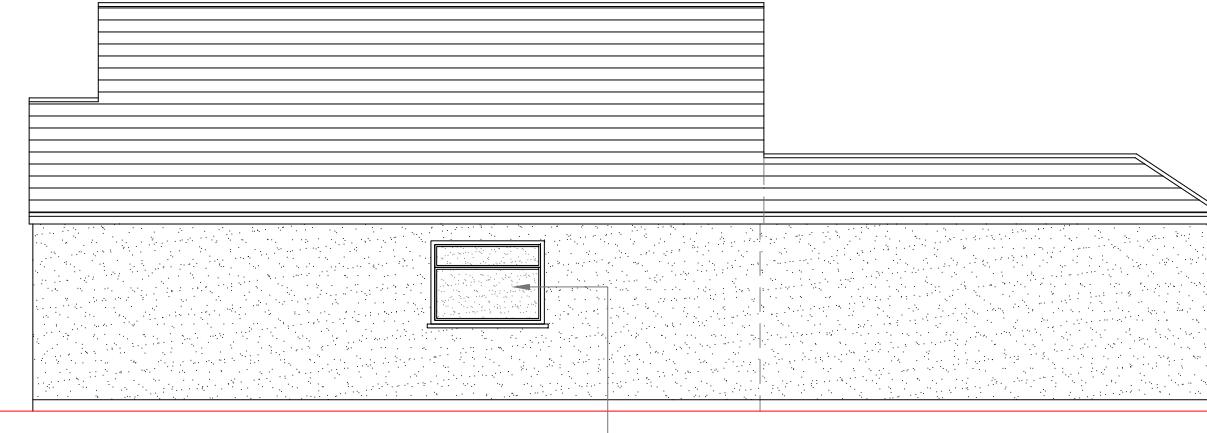

Proposed Side Elevation  
Scale 1:100

Proposed Flank Wall Window to be  
Obscure Glazed and Non-Opening  
below 1.7m from FFL

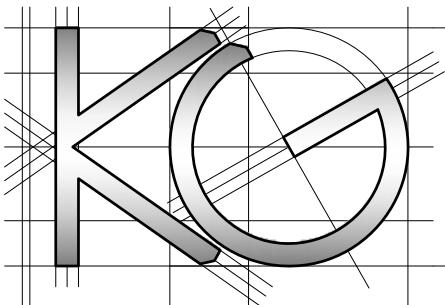

Site Address:  
48 The Chase  
Ickenham  
UB10 8ST

Drawing Content:  
Proposed Elevations

1

Drawings No:  
48thechase/2020/04  
Drawings Scale:  
1:100

2

Date Drawn:  
28th April 2020  
Drawn By:  
KG

3

Planning Issue

5

6

Revision:

7

8