

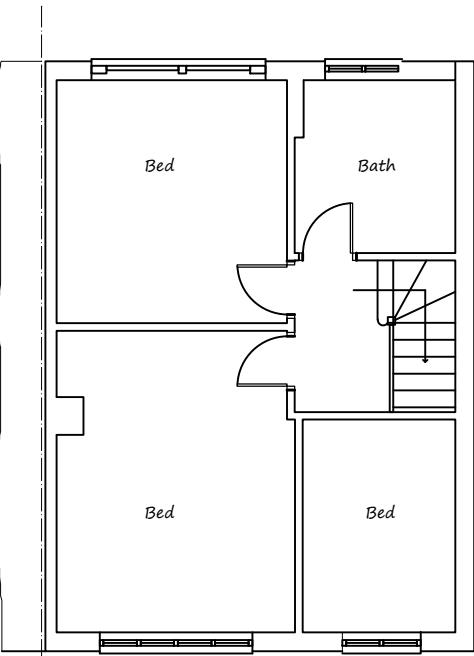


EXISTING GROUND FLOOR PLAN

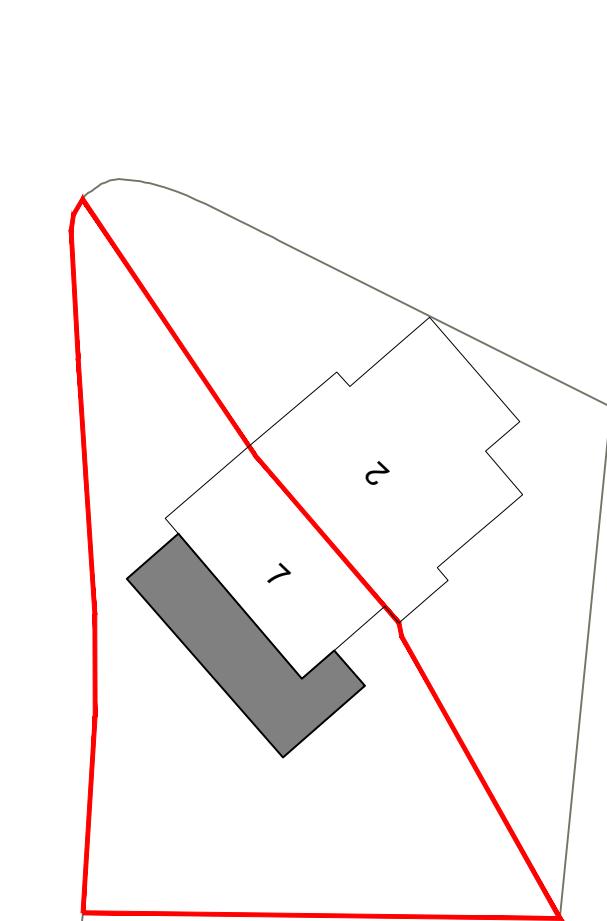


EXISTING FIRST FLOOR PLAN

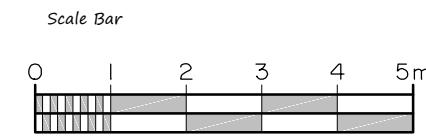


Client	
Job Title	
7 Sussex Road	Ickenham
Middlesex	
Drawing Title	
Existing Details and Site Plan	
1:100 on A3	
Date	Drawn by
June 2025	
Drg No.	
Dwg. 25_00_P2	


NOTES:
All dimensions must be checked on site and not scaled from this drawing.

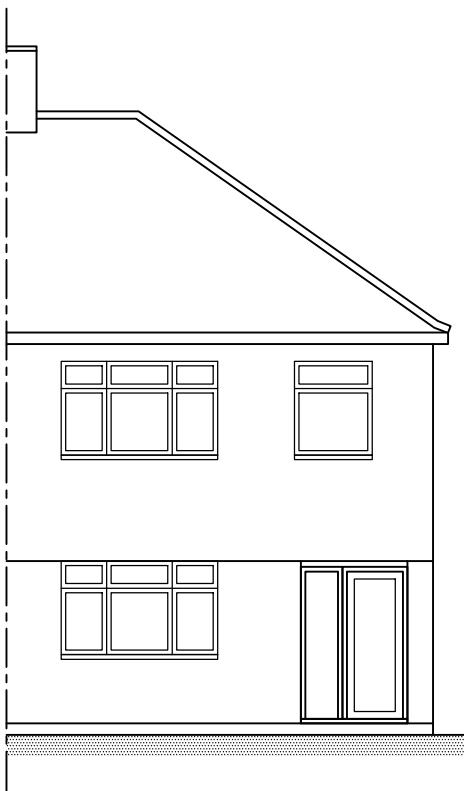

FRONT ELEVATION

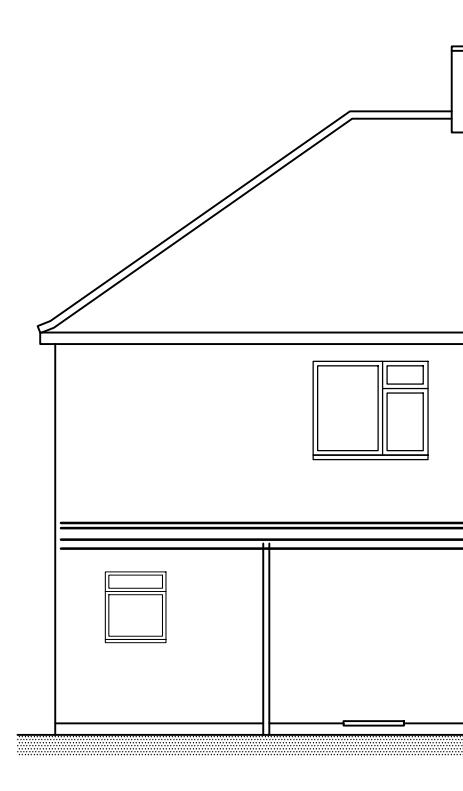


REAR ELEVATION

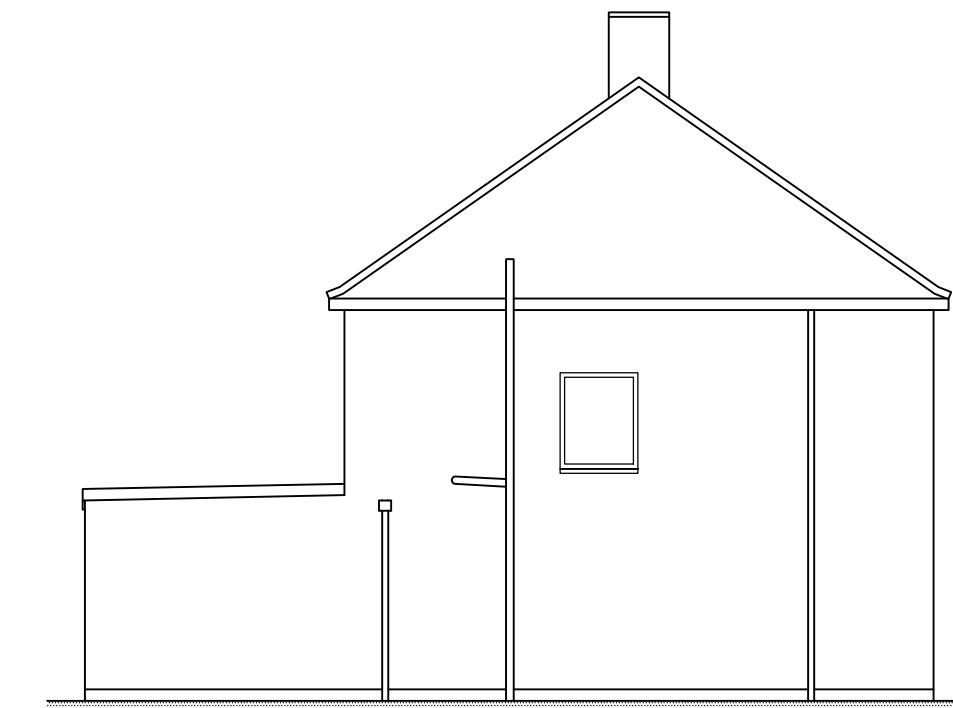


SIDE ELEVATION


0 1 2 3 4 5 6 7 8 9 10m

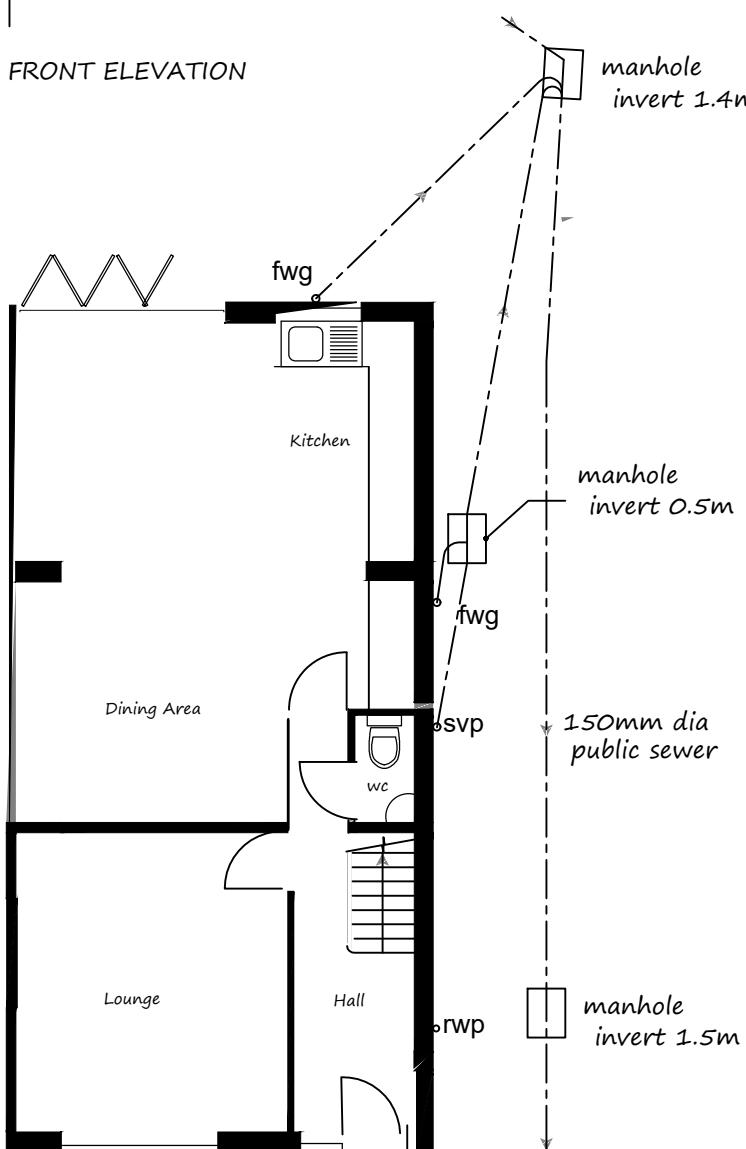

GROUND FLOOR PLAN

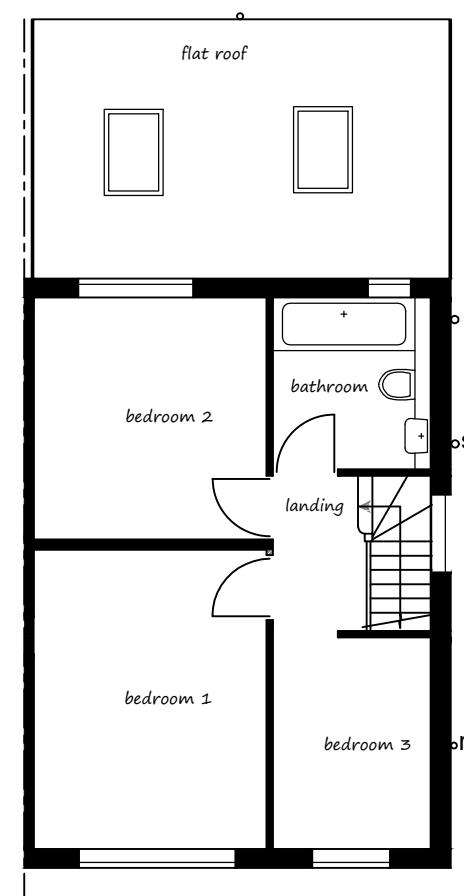

FIRST FLOOR PLAN

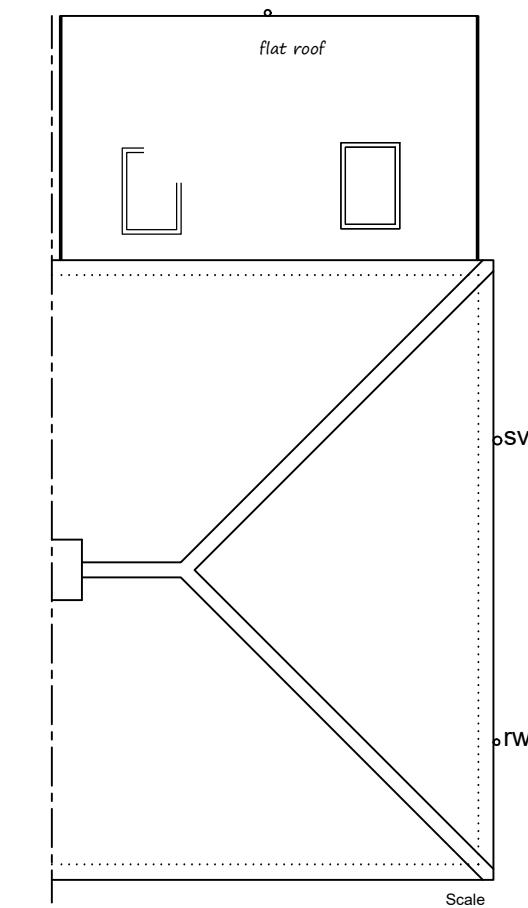

ROOF PLAN

Date	Revisions

Client
Job Title
7 Sussex Road
Ickenham
Middlesex

Drawing Title
Extensions
General Arrangement
Survey

1:100 on A3
Date
June 2025
Drawn by
Drg No.
Dwg. 25_00_P3



FRONT ELEVATION



REAR ELEVATION


materials to be similar in appearance to the existing house
all work to comply with current building regs & allied legislation
this drawing is not to be scaled

proposed part part
two storey

proposed single storey rear extensions



SIDE ELEVATION

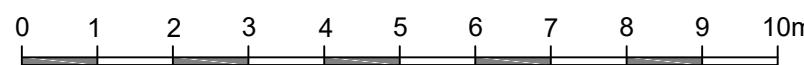




NOTES:
All dimensions must be checked on site and not scaled from this drawing.

Date	Revisions
------	-----------

Client
Job Title
7 Sussex Road
Ickenham
UB10 8PN

Drawing Title
Proposed Elevations

Scale
1:100 on A3
Date
June 2025
Drawn by
Drg No.
Dwg. 25_00_P5

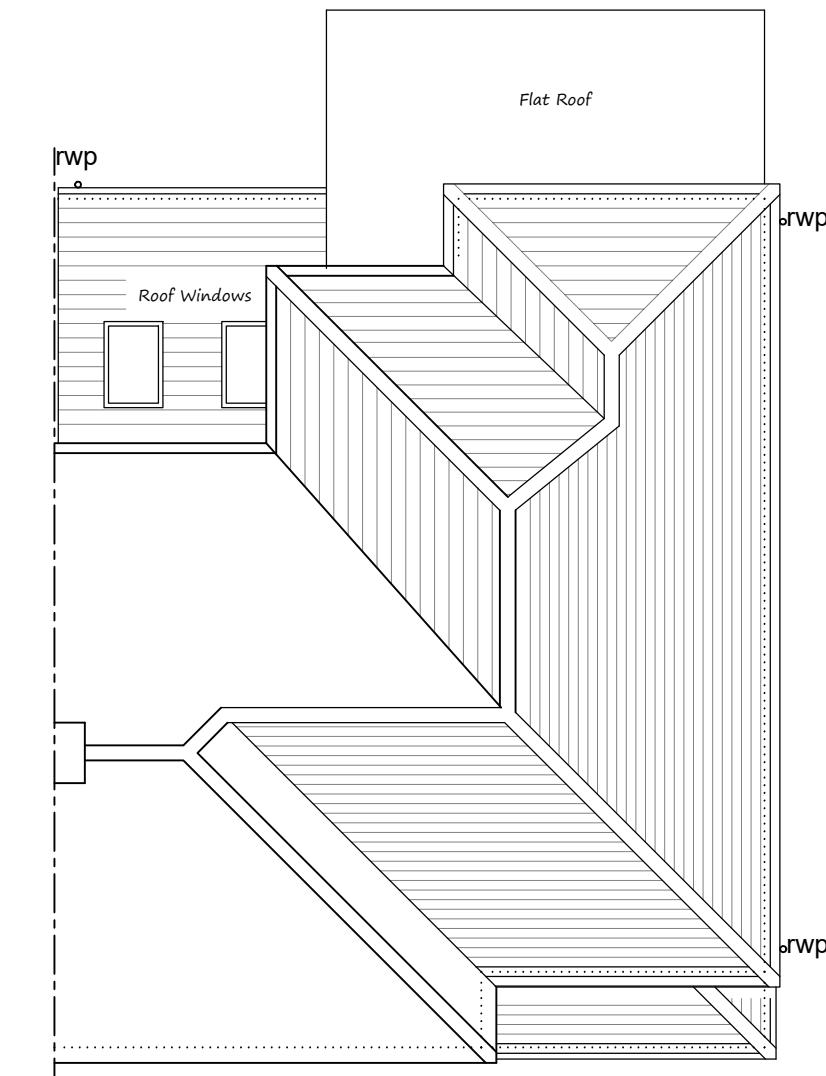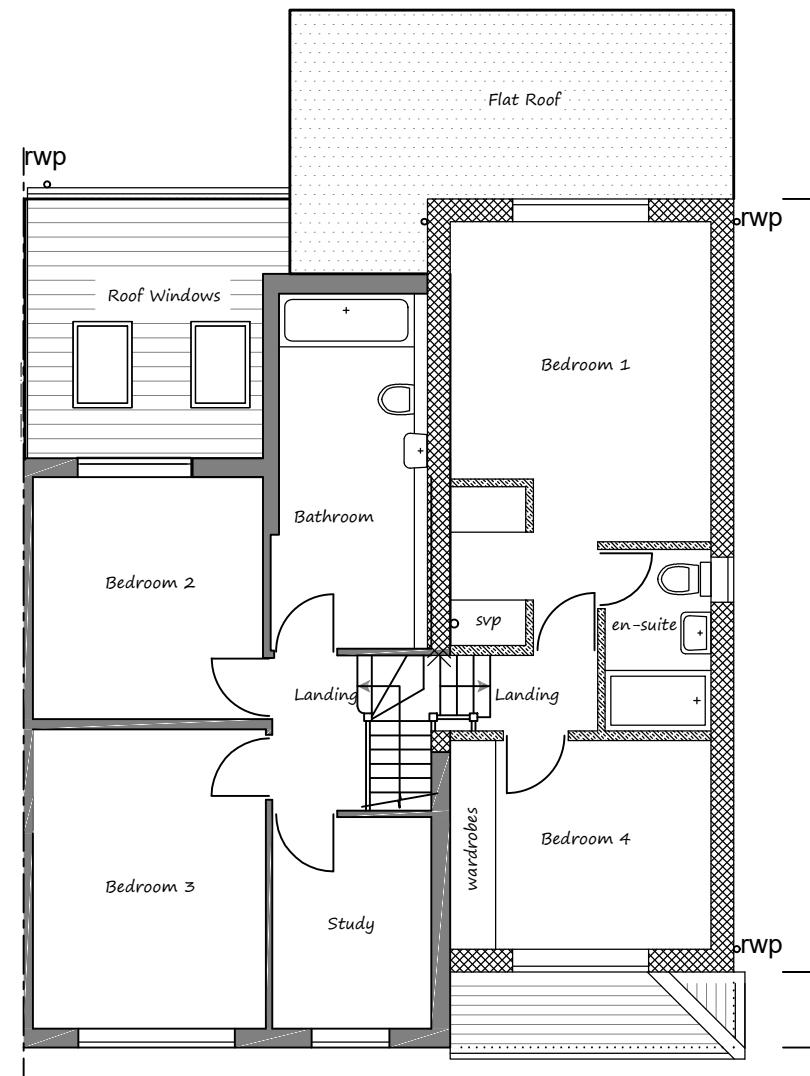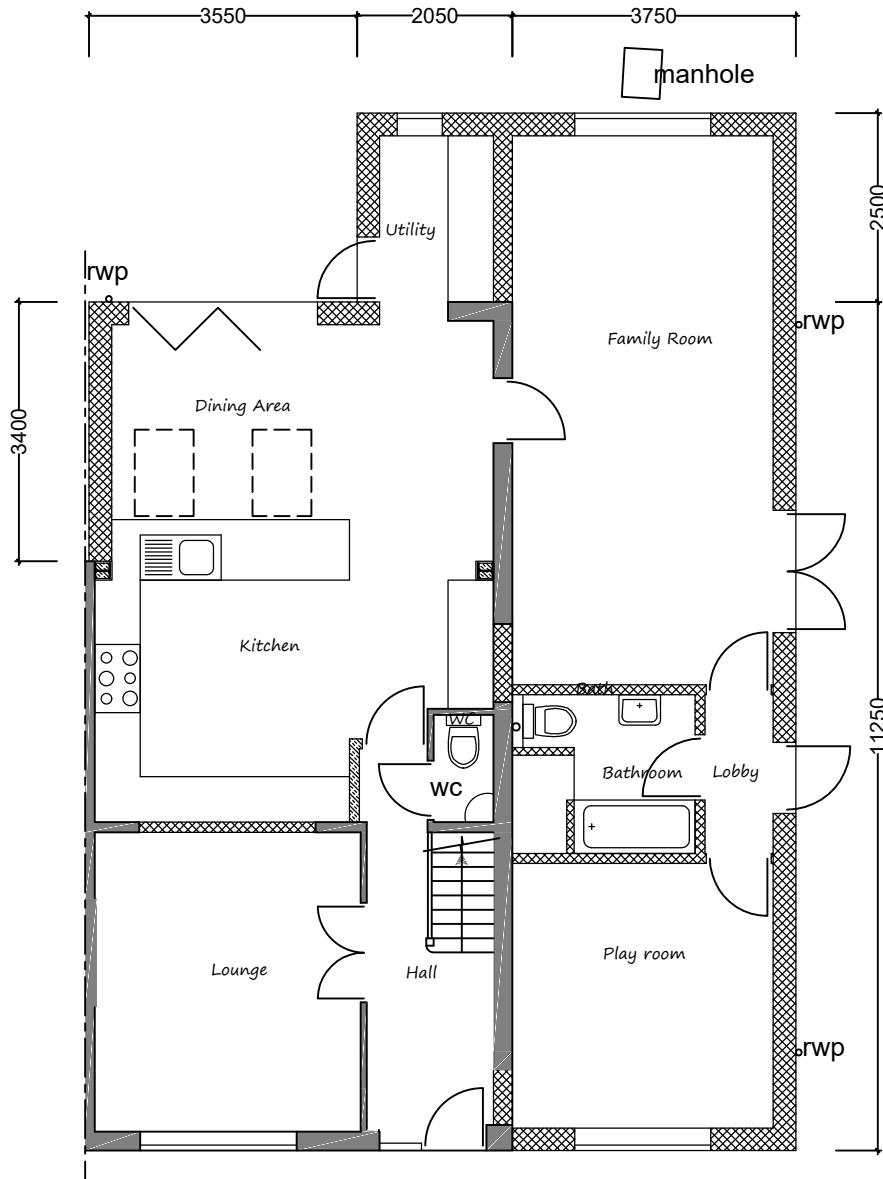

materials to be similar in appearance to the existing house
all work to comply with current building regs & allied legislation

this drawing is not to be scaled

0 1 2 3 4 5 6 7 8 9 10m

Date	Revisions
------	-----------

Client
Job Title
7 Sussex Road
Ickenham
UB10 8PN

Drawing Title
Proposed Floor Plan and Roof Plan

Scale 1:100 on A3	Drawn by
Date June 2025	Dwg. No. Dwg. 25_00_P6