

SUSSEX ROAD

1 SITE PLAN - EXISTING
Scale: 1:200

2 LOCATION PLAN - EXISTING
Scale: 1:1250

20 0 20 40 60 80 100
Metres

0 2m 4m 6m 8m 10m


7 SUSSEX ROAD, ICKENHAM
UXBRIDGE
UB108PN

SITE PLAN


Scale: 1:200 & 1:1250
@ A3

AUG 2020

Dwg. 20_029_S0

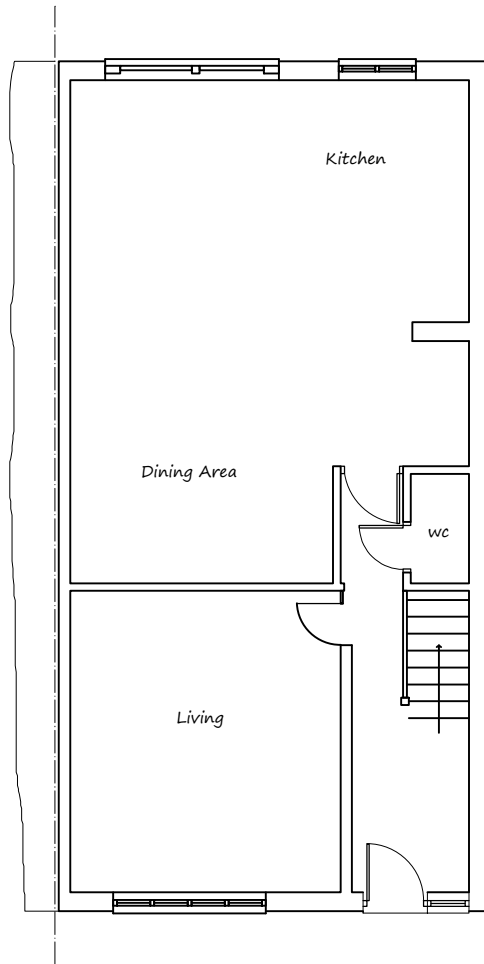


EXISTING GROUND FLOOR PLAN

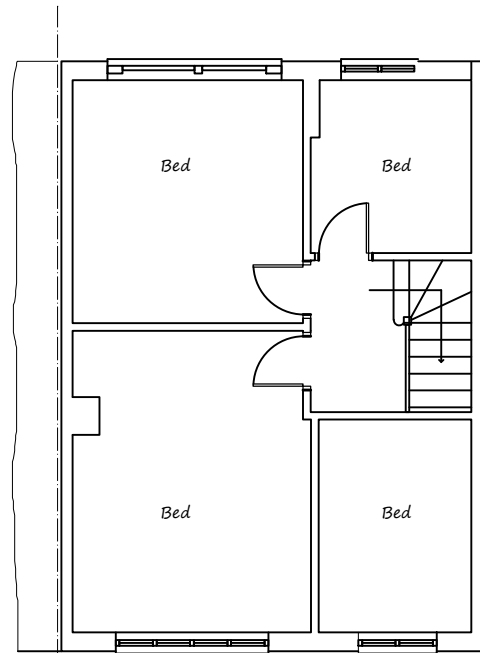

EXISTING FIRST FLOOR PLAN

This drawing to be read in conjunction with Drg No 3972 / 02

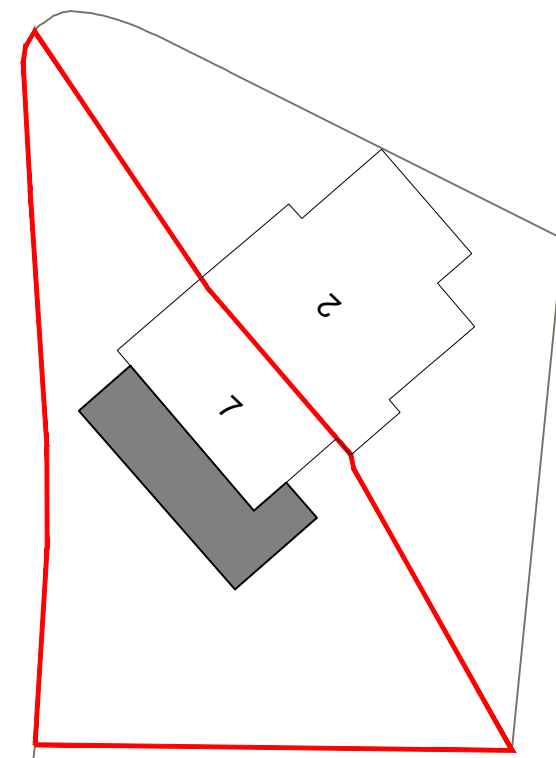

Date	Revisions	

Client

Job Title

7 Sussex Road
Ickenham
Middlesex


Drawing Title

Existing Details and Site Plan


1:100 on A3

Date June 2025	Drawn by MDP
-------------------	-----------------


Drg No.
3972/01

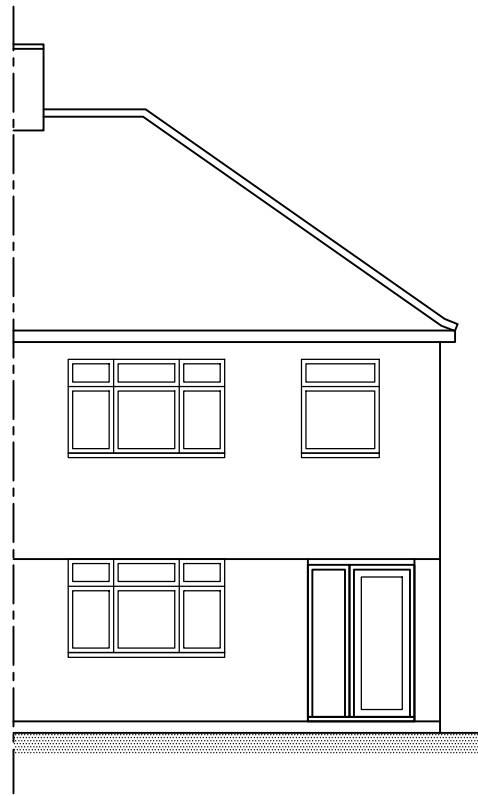


EXISTING FRONT
ELEVATION

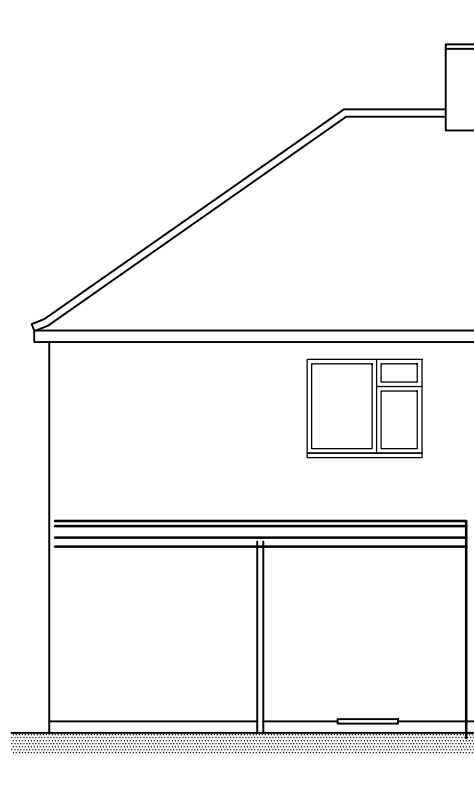


EXISTING REAR ELEVATION

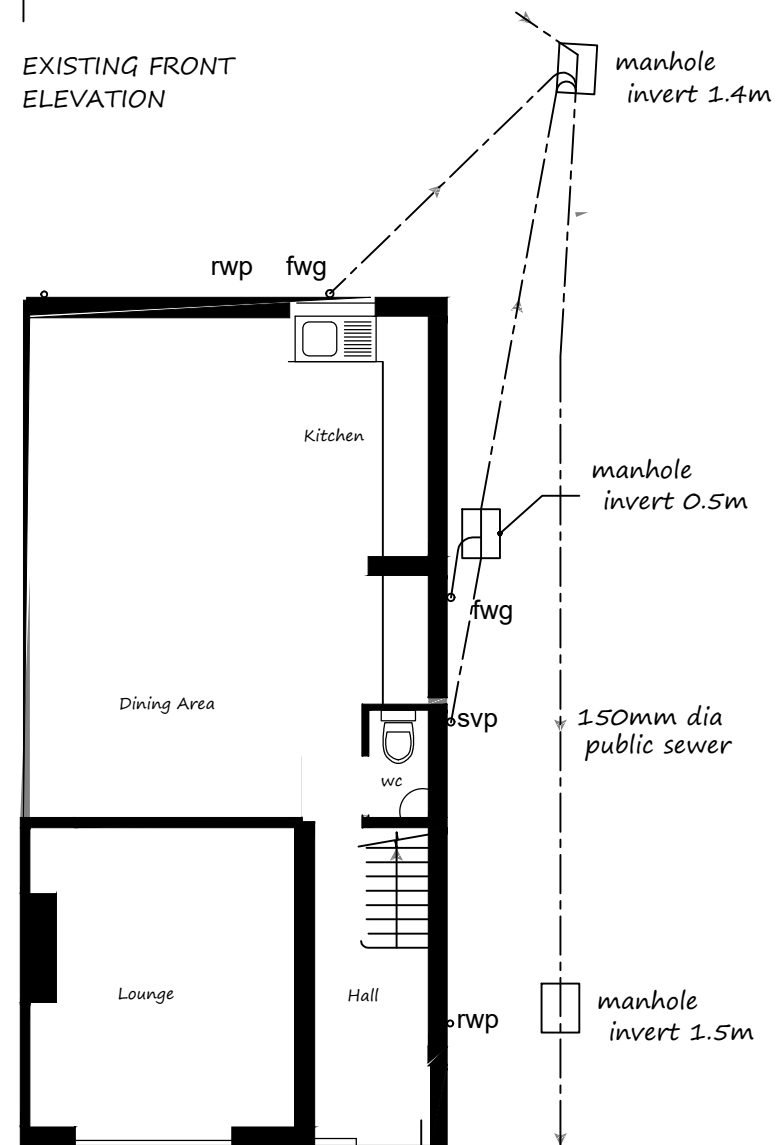

EXISTING GROUND FLOOR PLAN

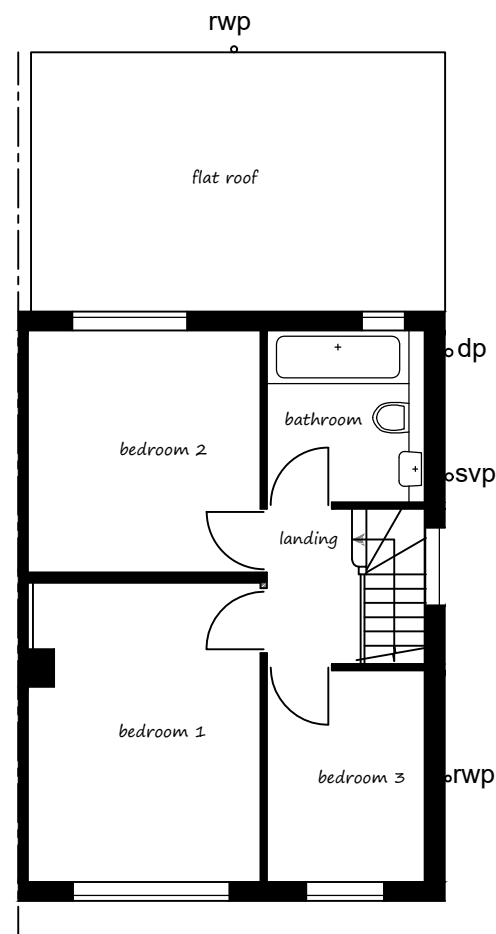

EXISTING FIRST FLOOR PLAN

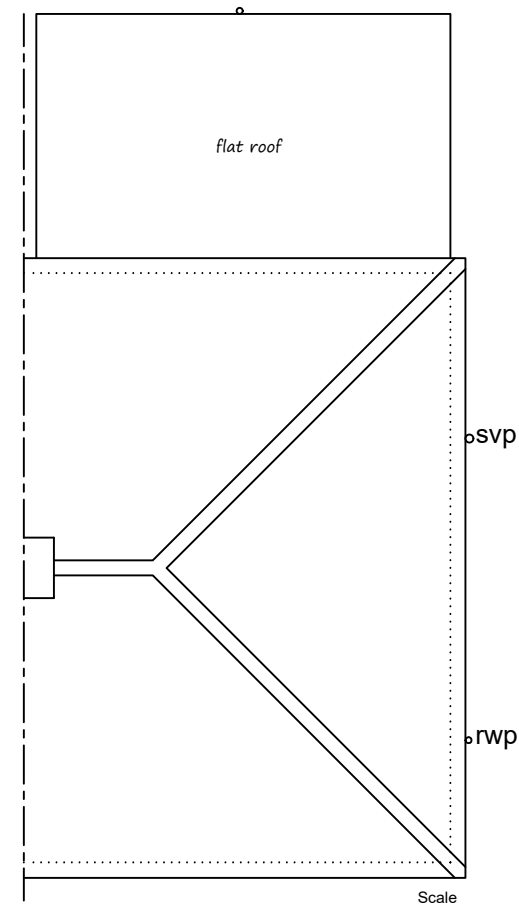

EXISTING ROOF PLAN

NOTES:
All dimensions must be checked on
site and not scaled from this drawing.

Date	Revisions

Client

Job Title

7 Sussex Road
Ickenham
Middlesex


Drawing Title
Existing
General Arrangement
Survey

1:100 on A3


Date June 2025	Drawn by MDP
-------------------	-----------------

Drg No.
P / 170424 / 04

NOTES:
All dimensions must be checked on site and not scaled from this drawing.

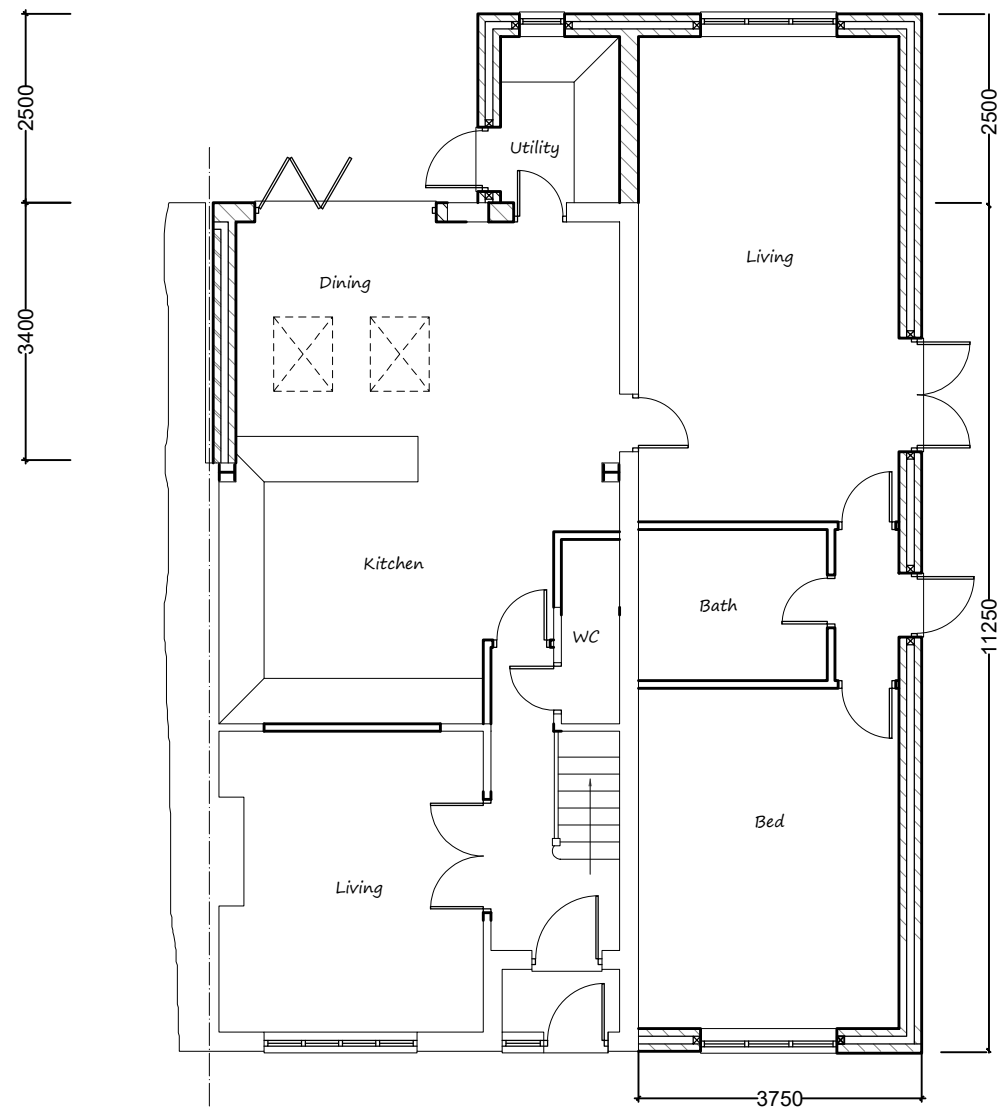

APPROVED GROUND FLOOR PLAN

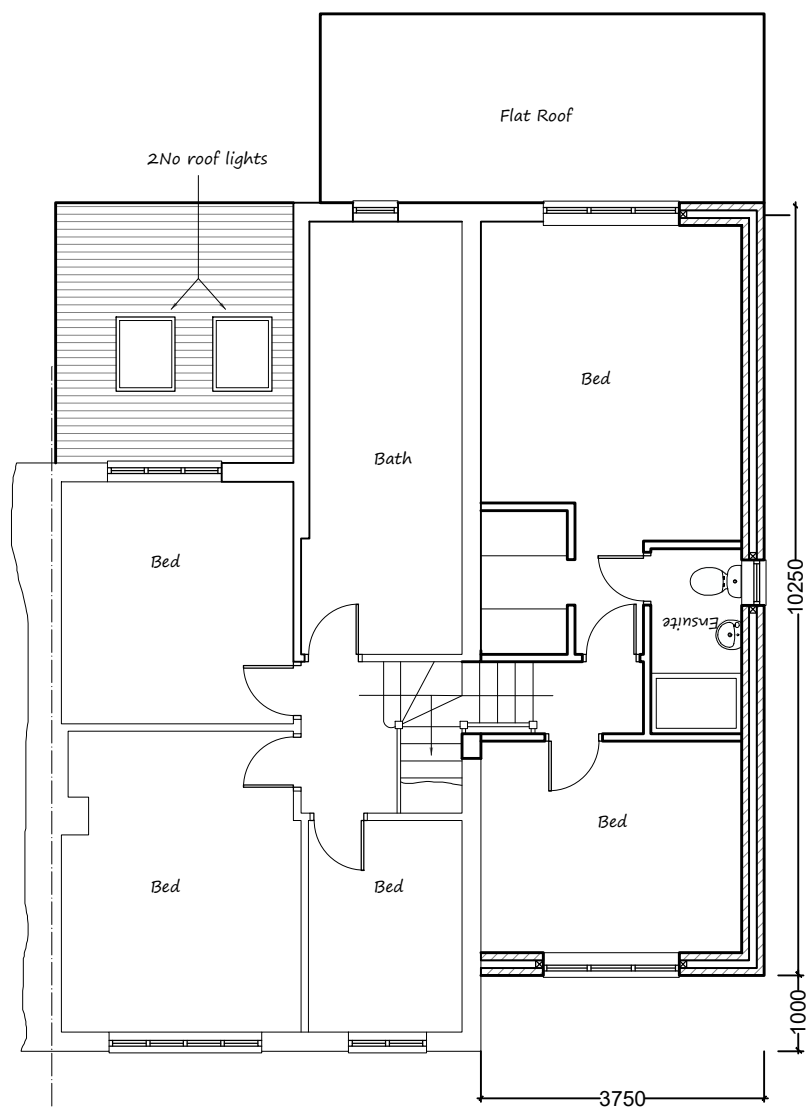


APPROVED FIRST FLOOR PLAN

Proposed Elevations - All Materials to Match Existing

materials to be similar in appearance to the existing house
all work to comply with current building regs & allied legislation
this drawing is not to be scaled



APPROVED FRONT ELEVATION

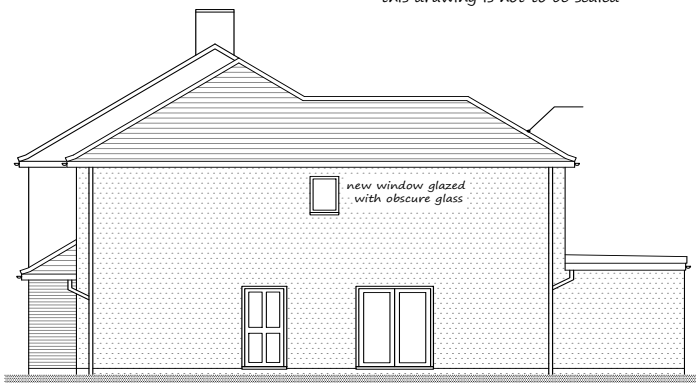

APPROVED SIDE ELEVATION



APPROVED REAR ELEVATION

Date	Revisions

Client

Job Title

7 Sussex Road
Ickenham
Middlesex

Drawing Title


Approved Two Storey Side and
Part Two Storey, Part Single
Storey Rear Extension.

Scale
1:100 on A3


Date
October 2025

Drawn by


Drg No.
3972/02

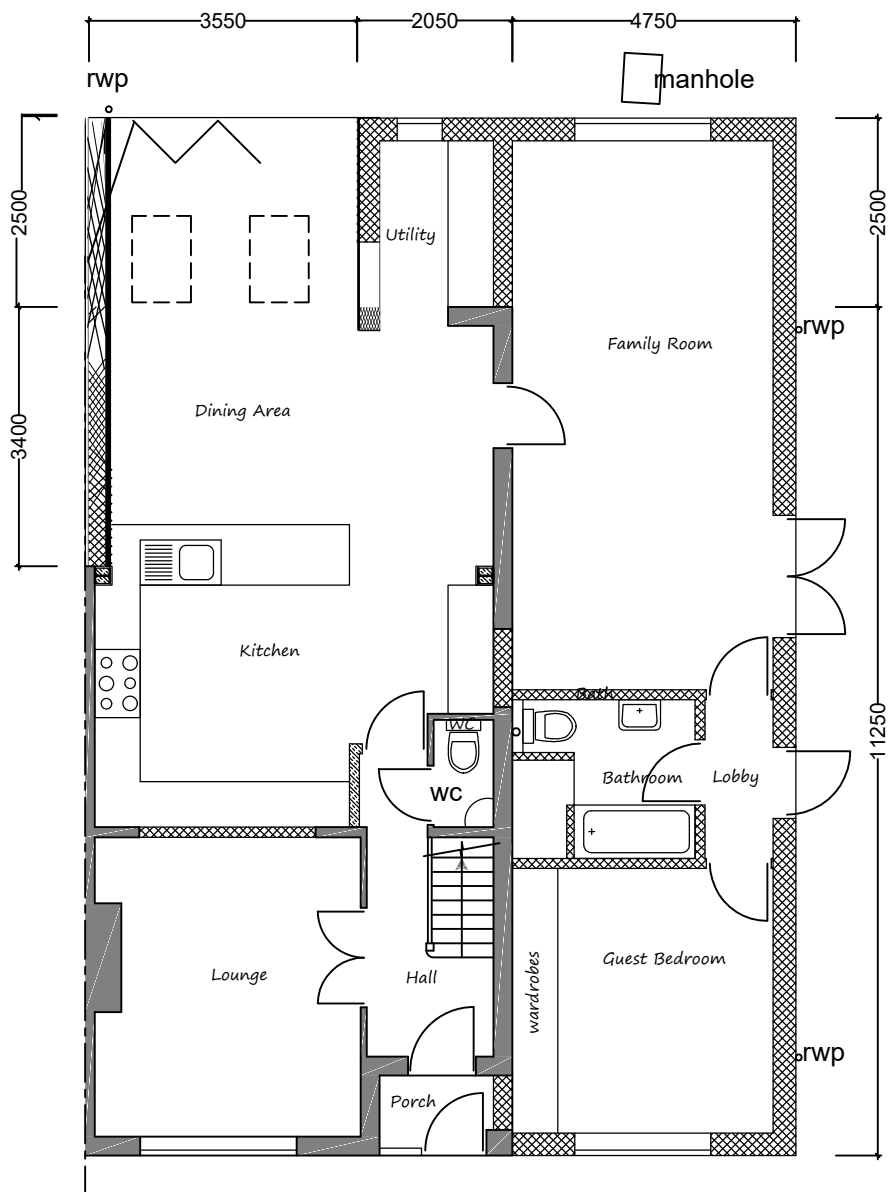

PROPOSED GROUND FLOOR PLAN

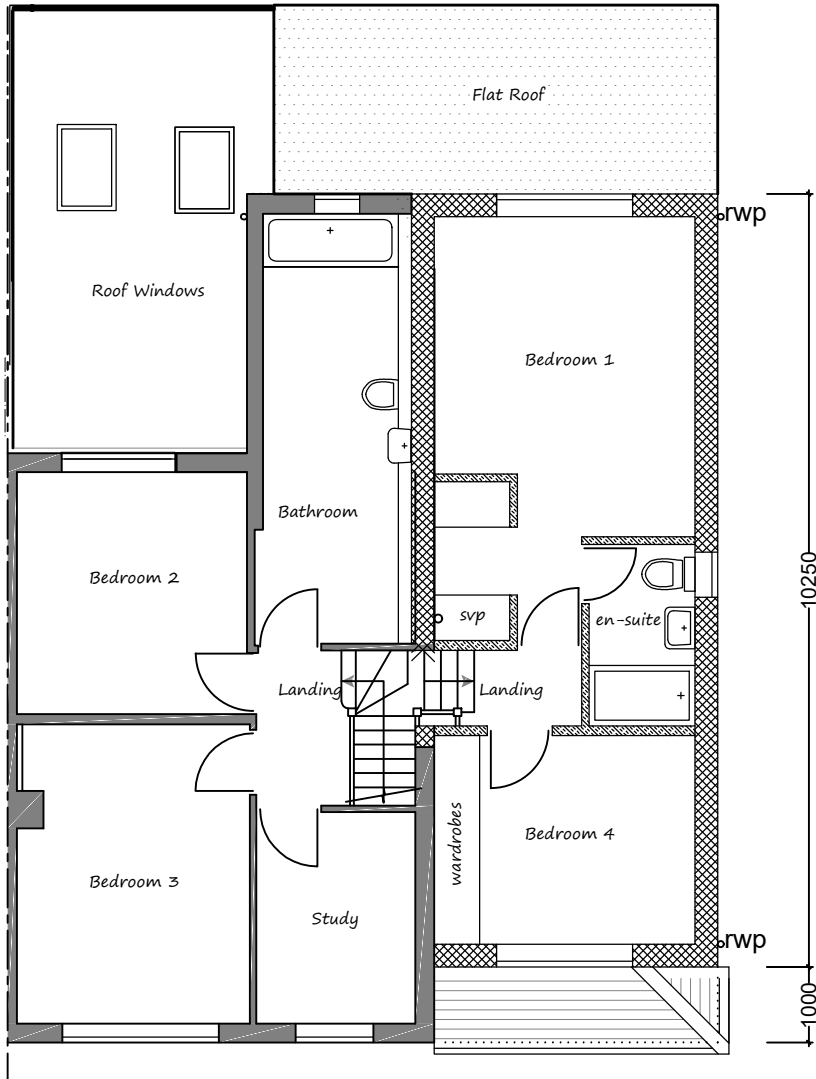

PROPOSED FIRST FLOOR PLAN

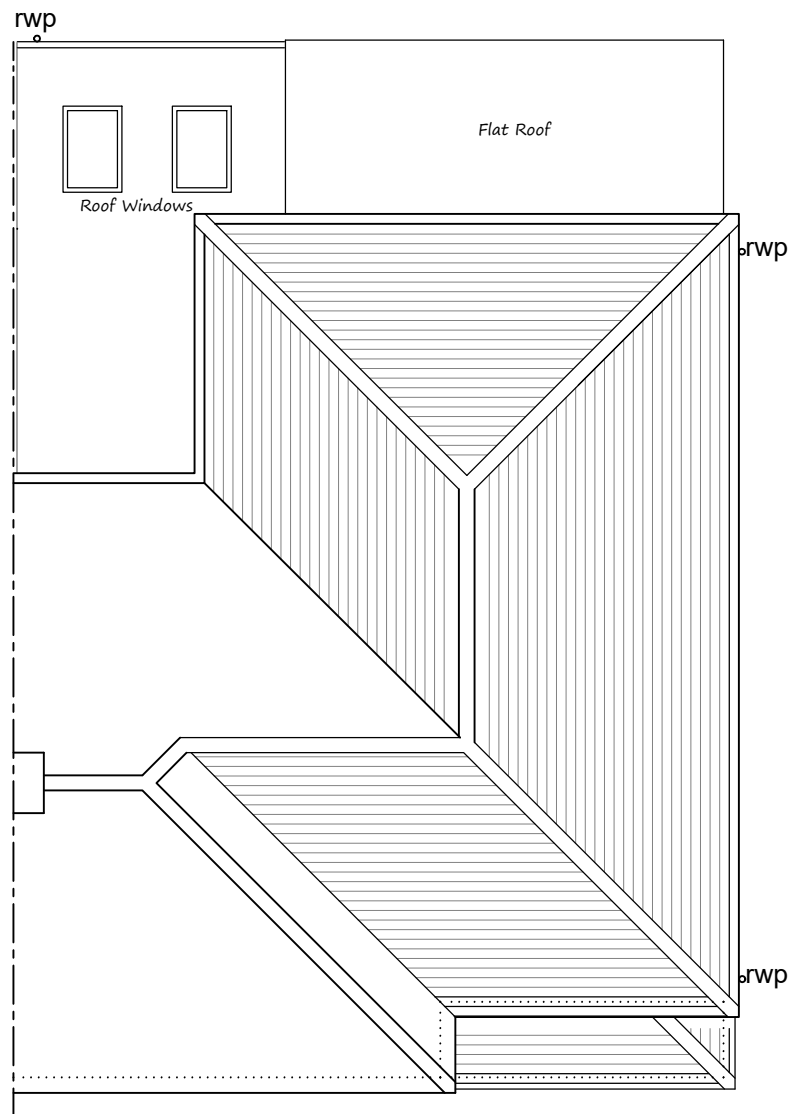

PROPOSED ROOF PLAN

materials to be similar in appearance to the existing house
all work to comply with current building regs & allied legislation
this drawing is not to be scaled

NOTES:
All dimensions must be checked on
site and not scaled from this drawing.

Date	Revisions

Client

Job Title

7 Sussex Road
Ickenham
UB10 8PN

Drawing Title

Proposed Floor Plan and Roof Plan

Scale
1:100 on A3

Date June 2025	Drawn by MDP
-------------------	-----------------

Drg No.
P / 170424 / 05



FRONT ELEVATION



REAR ELEVATION

Flat room



SIDE ELEVATION

NOTES:
All dimensions must be checked on site and not scaled from this drawing.

Date	Revisions	

Client

Job Title

7 Sussex Road
Ickenham
UB10 8PN

Drawing Title

Proposed Elevations

Scale
1:100 on A3

Date June 2025	Drawn by MDP
-------------------	-----------------

Drg No.
P / 170424 / 06