



Note: The Drawings is for planning purpose and should not be used for construction.
All dimensions should be confirmed on site and any deviation should be reported back to designer.

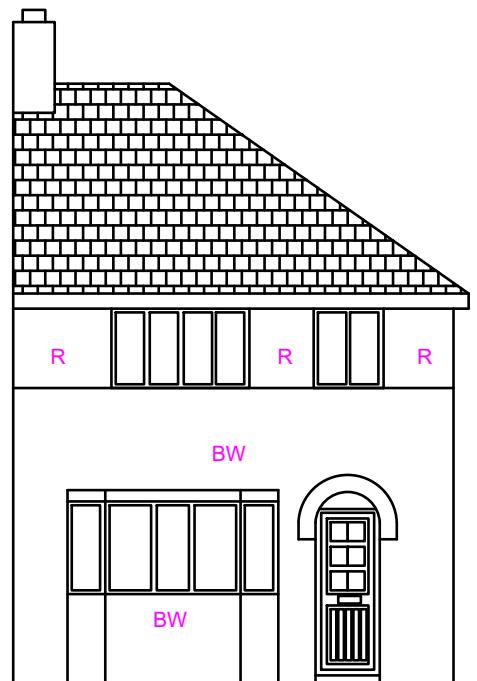

Existing Front Elevation

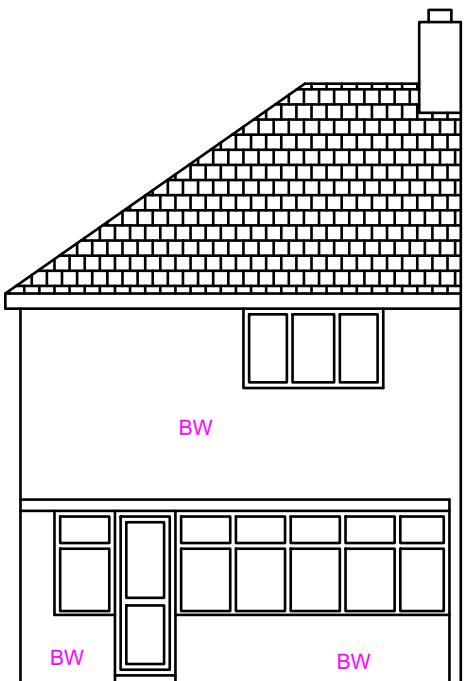


Existing Rear Elevation


Key:
R: Render
BW: Brickwork



Existing Front Elevation

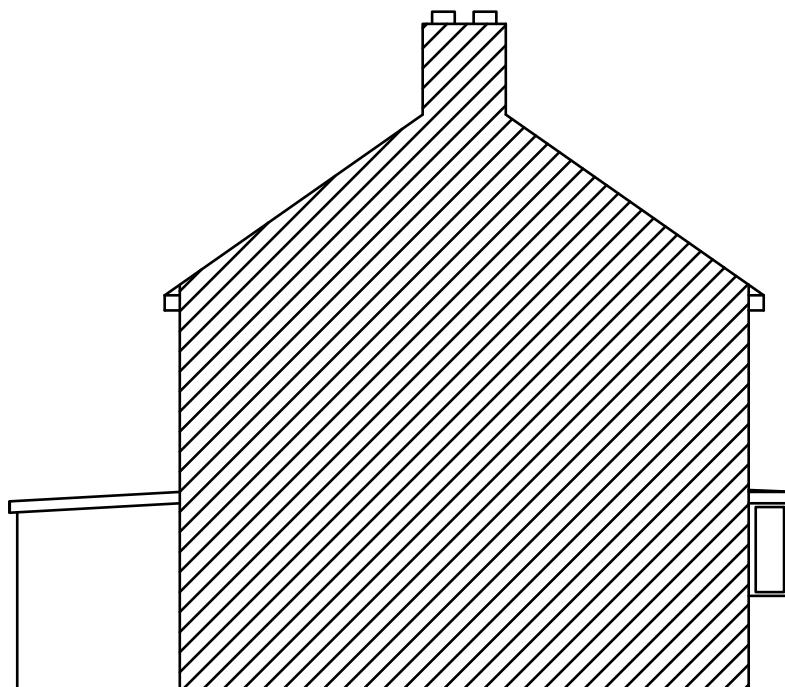

Existing Side Elevation (LHS)

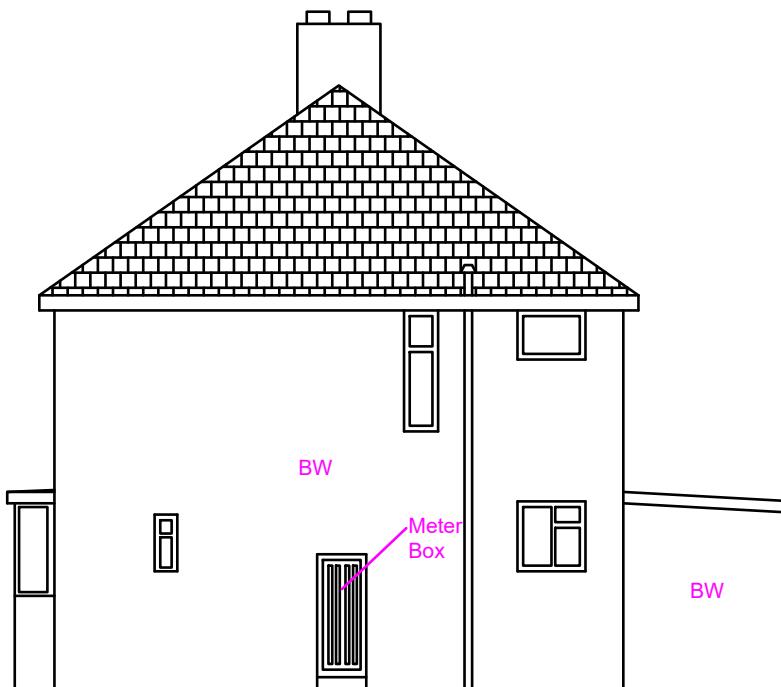

Existing Side Elevation (RHS)



Existing Side Elevation (RHS)



Existing Rear Elevation

Proposed Development: Single Storey Rear Extension and Outbuilding	Site Address: 43 Swan Road West Drayton UB7 7JZ	Revisions: <table border="1"> <tr> <th>Rev</th> <th>Date</th> <th>Description</th> </tr> <tr> <td>A</td> <td>28/02/2024</td> <td></td> </tr> <tr> <td></td> <td></td> <td></td> </tr> <tr> <td></td> <td></td> <td></td> </tr> <tr> <td></td> <td></td> <td></td> </tr> </table>	Rev	Date	Description	A	28/02/2024											Drawing Description: Existing Elevations Drawing No: ART/2024/6M RE43SR/EE	Scale: 1:100 Paper Size: A3 Sheet No: 2 of 5	ART CONSULTANTS (UK) LTD 113 LONG LANE STANWELL TW19 7AL M:07960071377 E: ARTCONSULTANTSUK@GMAIL.COM
Rev	Date	Description																		
A	28/02/2024																			

