
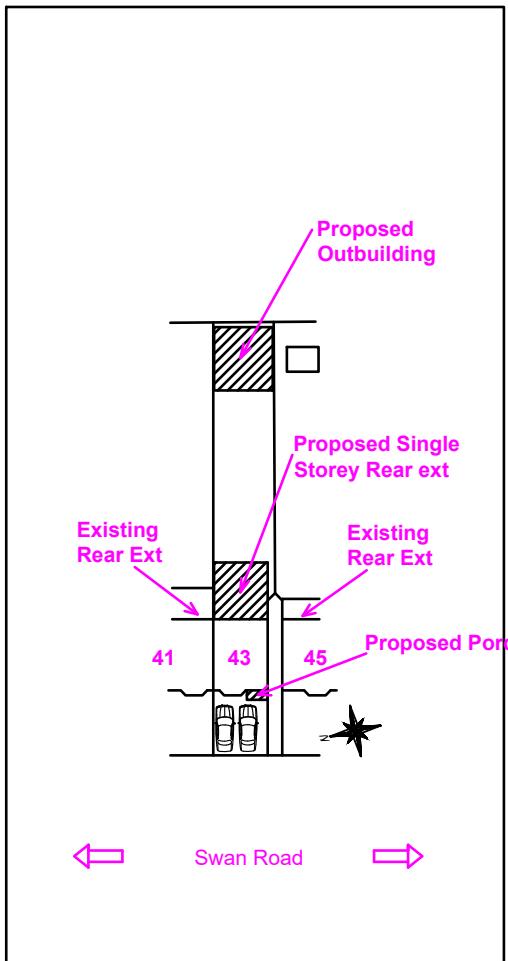


Note: This Drawing is for planning purpose and should not be used for construction.
All dimensions should be confirmed on site and any deviation should be reported back to designer.

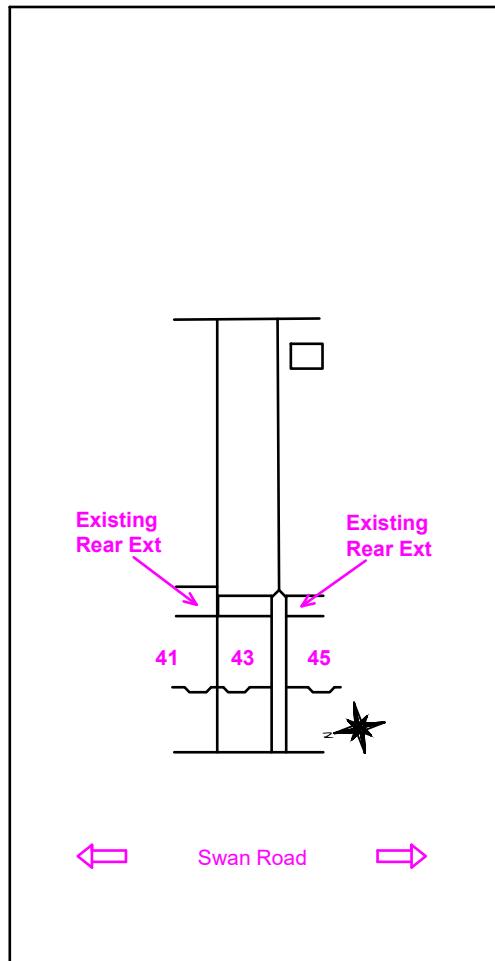

Site Plan@
1:500

Site Plan@
1:500

Location Plan@
1:1250

Proposed Development: Single Storey Rear Extension and Outbuilding	Site Address: 43 Swan Road West Drayton UB7 7JZ	Revisions: <table border="1"> <tr> <th>Rev</th> <th>Date</th> <th>Description</th> </tr> <tr> <td>A</td> <td>28/02/2024</td> <td></td> </tr> <tr> <td></td> <td></td> <td></td> </tr> </table>	Rev	Date	Description	A	28/02/2024														Drawing Description: Site plan & Location Plan Drawing No: ART/2024/6M RE43SR/SPLP	Scale: 1:500, 1:1250 Paper Size: A3 Sheet No: 5 of 5  Scale: 1:500, 1:1250 0 5 10 15 20M 0 25 50M	ART CONSULTANTS (UK) LTD 113 LONG LANE STANWELL TW19 7AL M:07960071377 E: ARTCONSULTANTSUK@GMAIL.COM
Rev	Date	Description																					
A	28/02/2024																						