


<p>GENERAL NOTES:</p> <ol style="list-style-type: none"> <li>1. ALL DIMENSIONS ARE IN MILLIMETER.</li> <li>2. VERIFY ALL DIMENSIONS AND CONDITIONS BEFORE BUILDING OR STARTING CONSTRUCTION. NOTIFY THE DESIGNER IMMEDIATELY OF ANY DISCREPANCY OR VARIATION.</li> <li>3. ALL WORK TO COMPLY WITH CURRENT BUILDING REGULATIONS AND CODES OF PRACTICE</li> </ol>	<p>Title: <u>Existing Outbuilding Plan</u></p>	<p>Site Address 43 Swan Road, West Drayton. UB7 7JZ</p>	<p>Scale: 1:50 @A3 Date: 05/06/2025 Drawing No.: 2025/055 -01OBC Drawn By: RO e:mail - faluckpatel@yahoo.com (M) +44 (0) 7871 466 254</p>
---	--	---	---



## Existing Front Elevation


Scale 1:100

Application Approved  
Under Ref No :  
75581/APP/2024/515

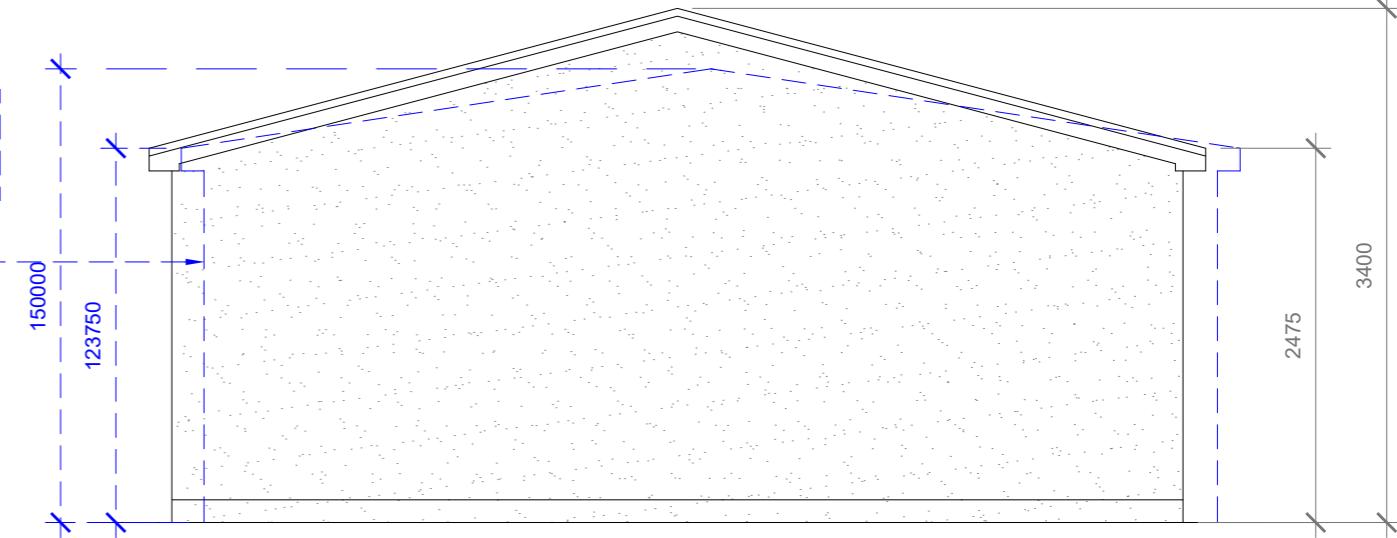

## Existing Side Elevation


Scale 1:100

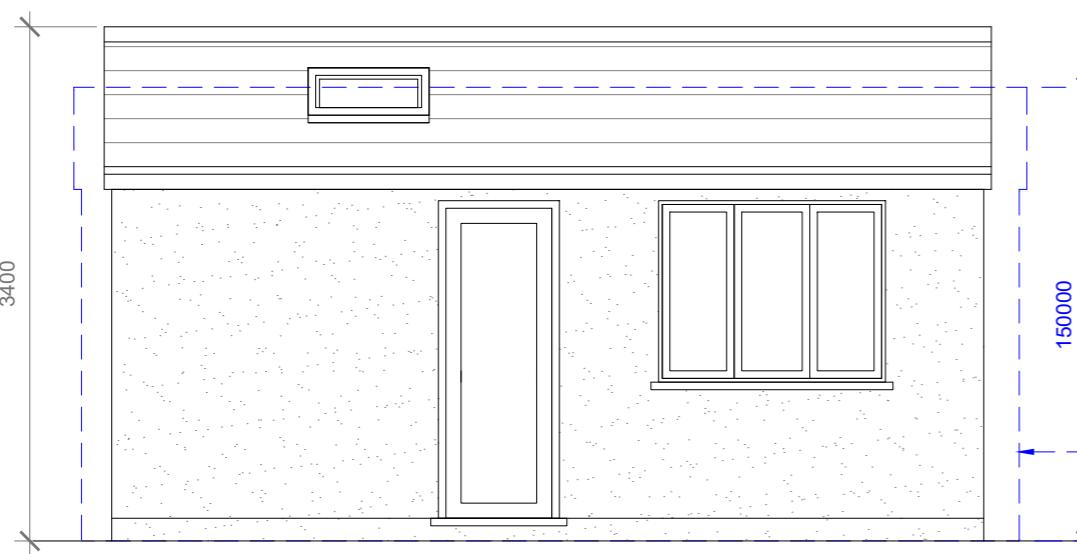

## Existing Rear Elevation

Scale 1:100

Application Approved  
Under Ref No :  
75581/APP/2024/515

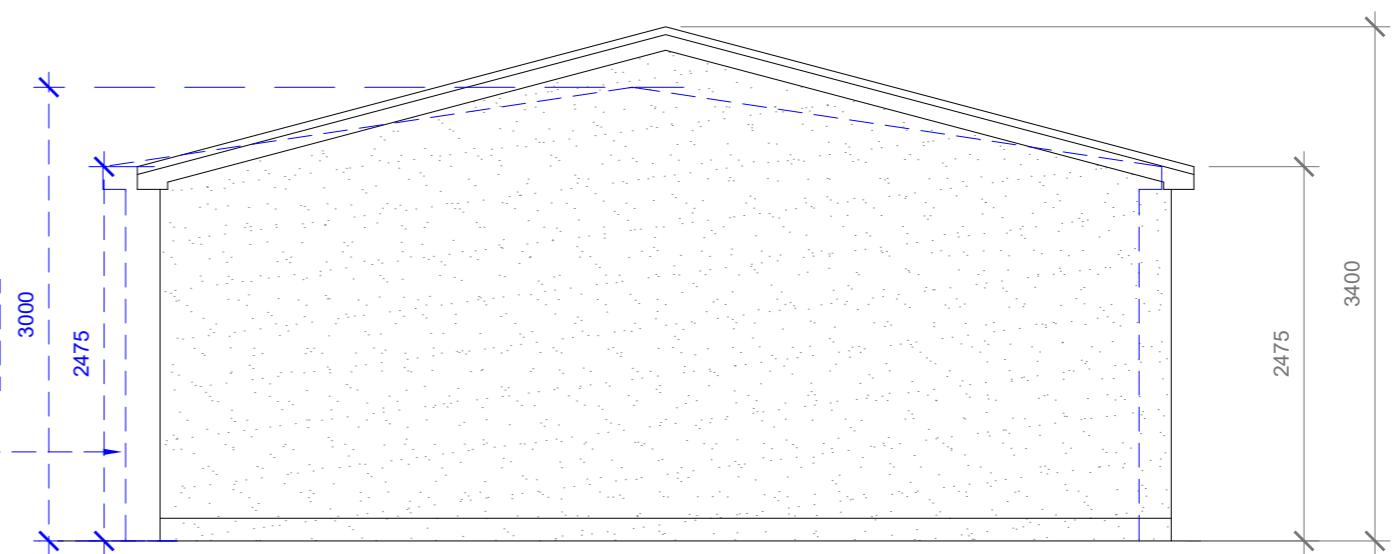

## Existing Side Elevation

---

Scale 1:100

#### GENERAL NOTES:

GENERAL NOTES:

1. ALL DIMENSIONS ARE IN MILLIMETER.
2. VERIFY ALL DIMENSIONS AND CONDITIONS BEFORE BUILDING OR STARTING CONSTRUCTION. NOTIFY THE DESIGNER IMMEDIATELY OF ANY DISCREPANCY OR VARIATION.
3. ALL WORK TO COMPLY WITH CURRENT BUILDING REGULATIONS AND CODES OF PRACTICE

Title:

## Existing Outbuilding Elevations

**Site Address**

Scale: 1:50 @A3  
Date: 05/06/2025  
Drawing No.:  
2025/055 -02OBO

Revision Date: \_\_\_\_\_

# Faluck Patel