




**Note:**  
The materials used in any exterior work shall be of a similar appearance to those used in the construction of the exterior of the existing dwellinghouse

**NOTE:**  
All works to comply with current Building Regulations and code of practice  
Maximum height from ground to roof 3m

**CONTRACTOR TO:**  
Verify all dimensions on site before commencing any work.

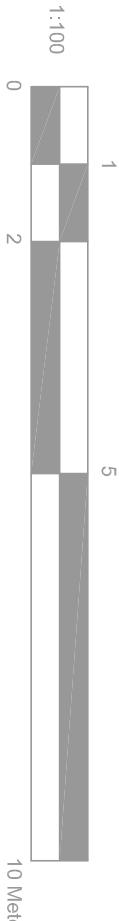

Existing House

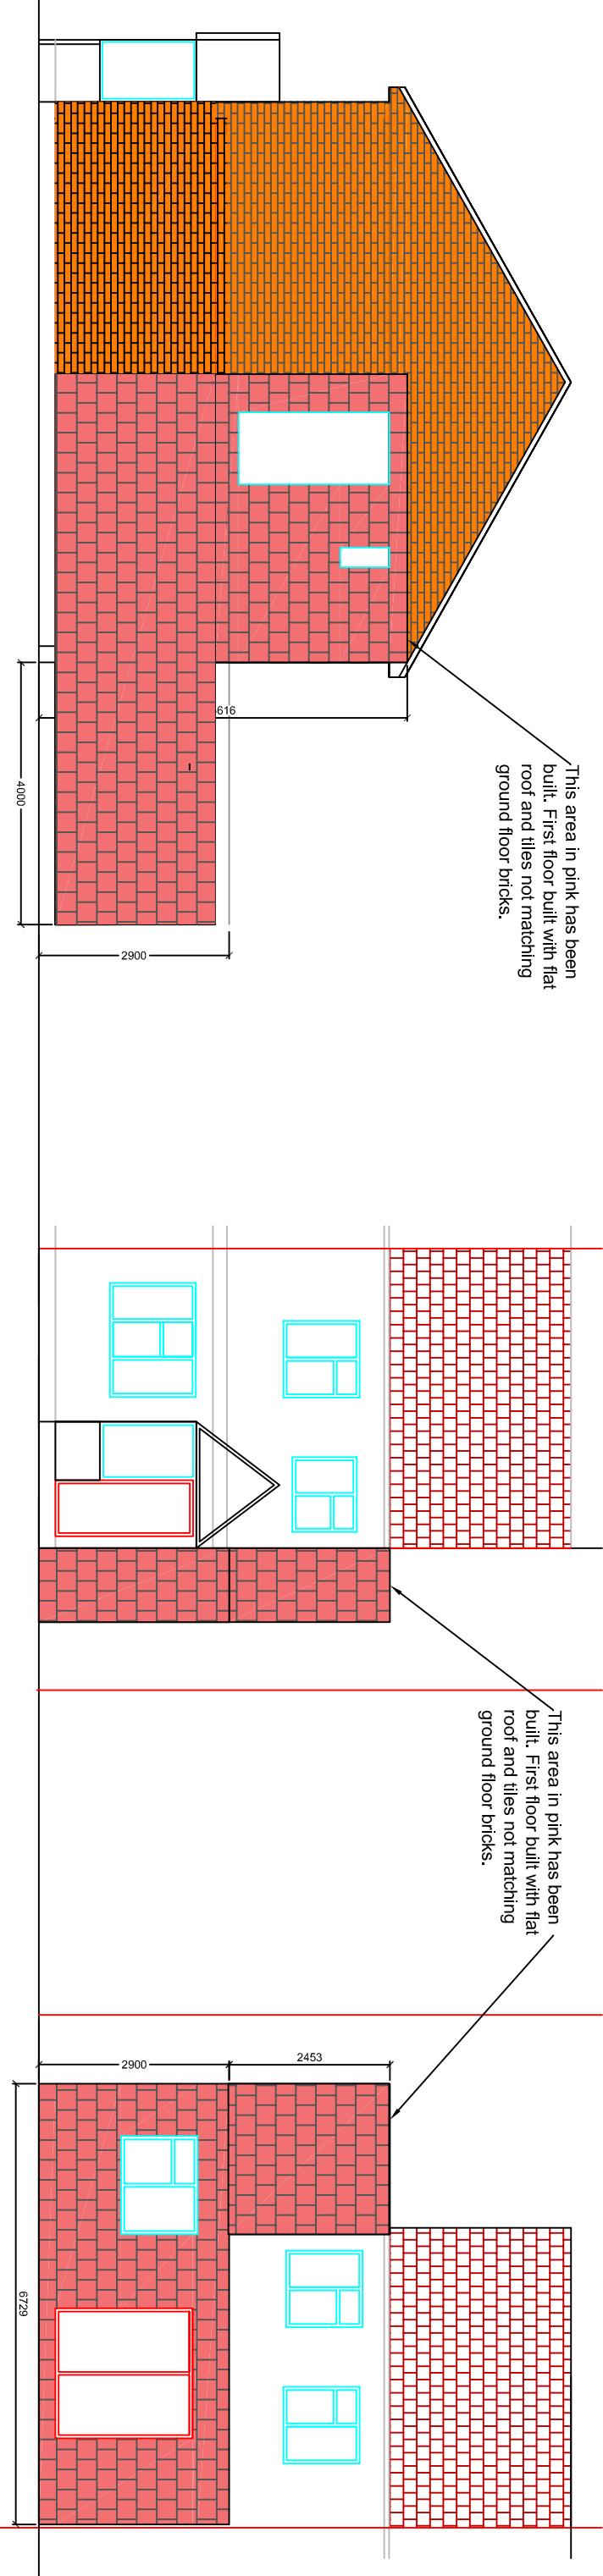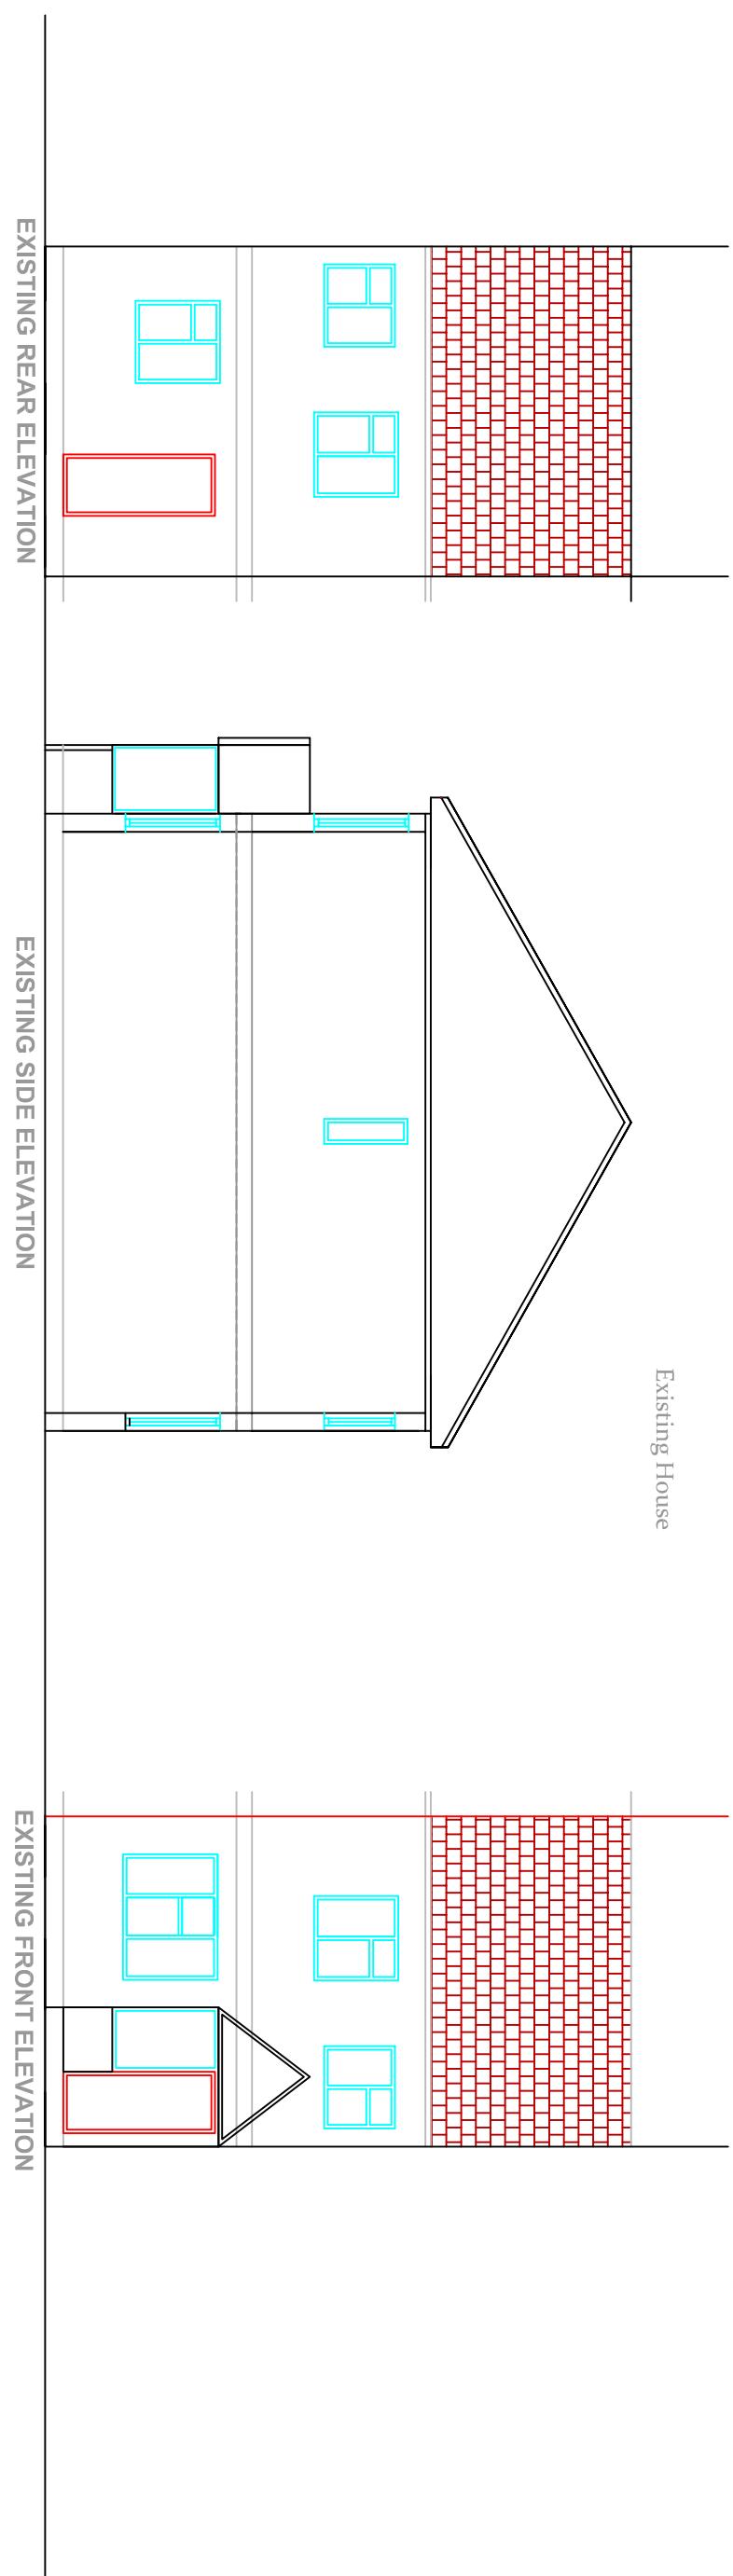

**Agent**  
**Hasher Mahnavi**  
**26 Owen Way**  
**London**  
**NW10 0TU**  
**email - hasher.mahnavi@gmail.com**

**Project**  
**Proposed Rear Extension at**  
**26 Kingsash Drive**  
**Hayes**  
**London**  
**UB4 9RG**

**Description**  
**Existing Side & Rear Elevation**  
**Built Side & Rear Elevation**

**Scale**  
**1:100@A3**  
**Drawn**  
**HM**  
**Date**  
**MAY-22**  
**Drawing number**  
**02**  
**Revision**  
**C**