



C.Line  
Party Wall  
Front Drive  
C.Line  
Party Wall  
C.Line  
Party Wall

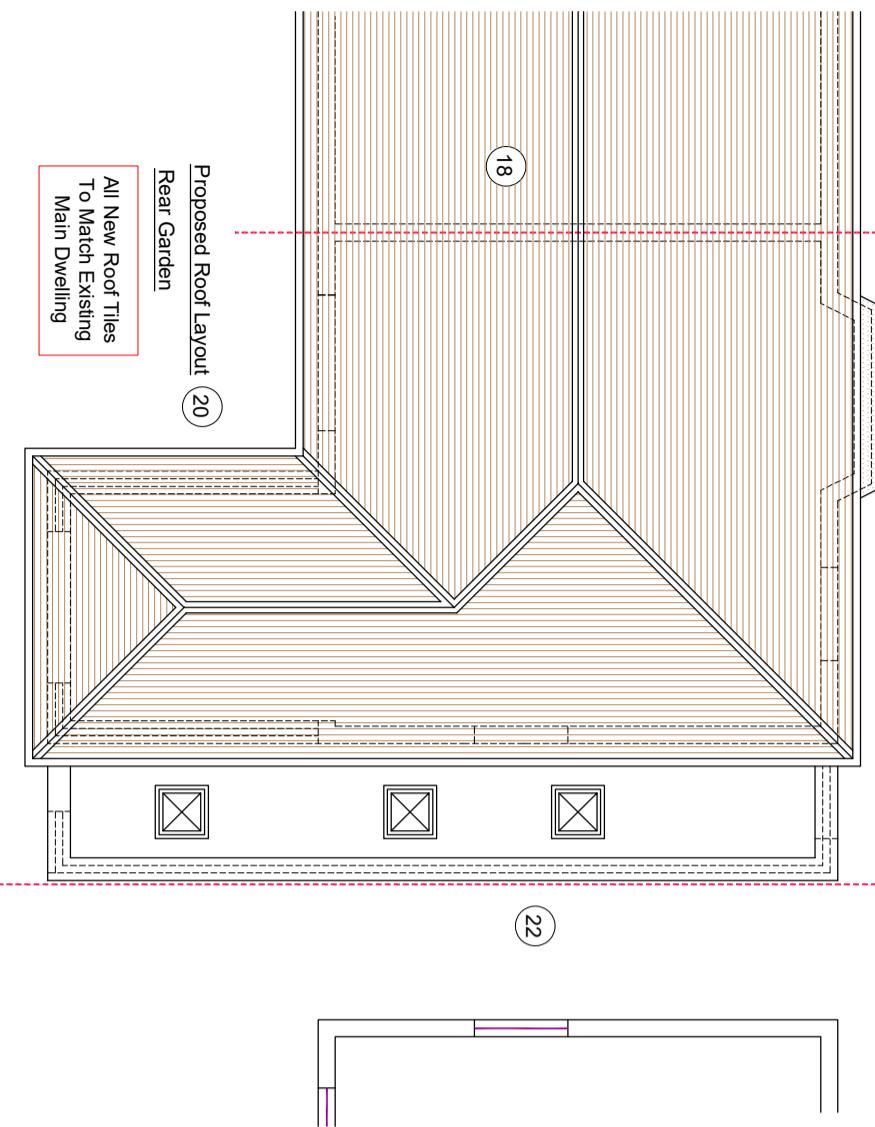


Proposed Roof layout (20)  
Rear Garden

All New Roof Tiles  
To Match Existing  
Main Dwelling

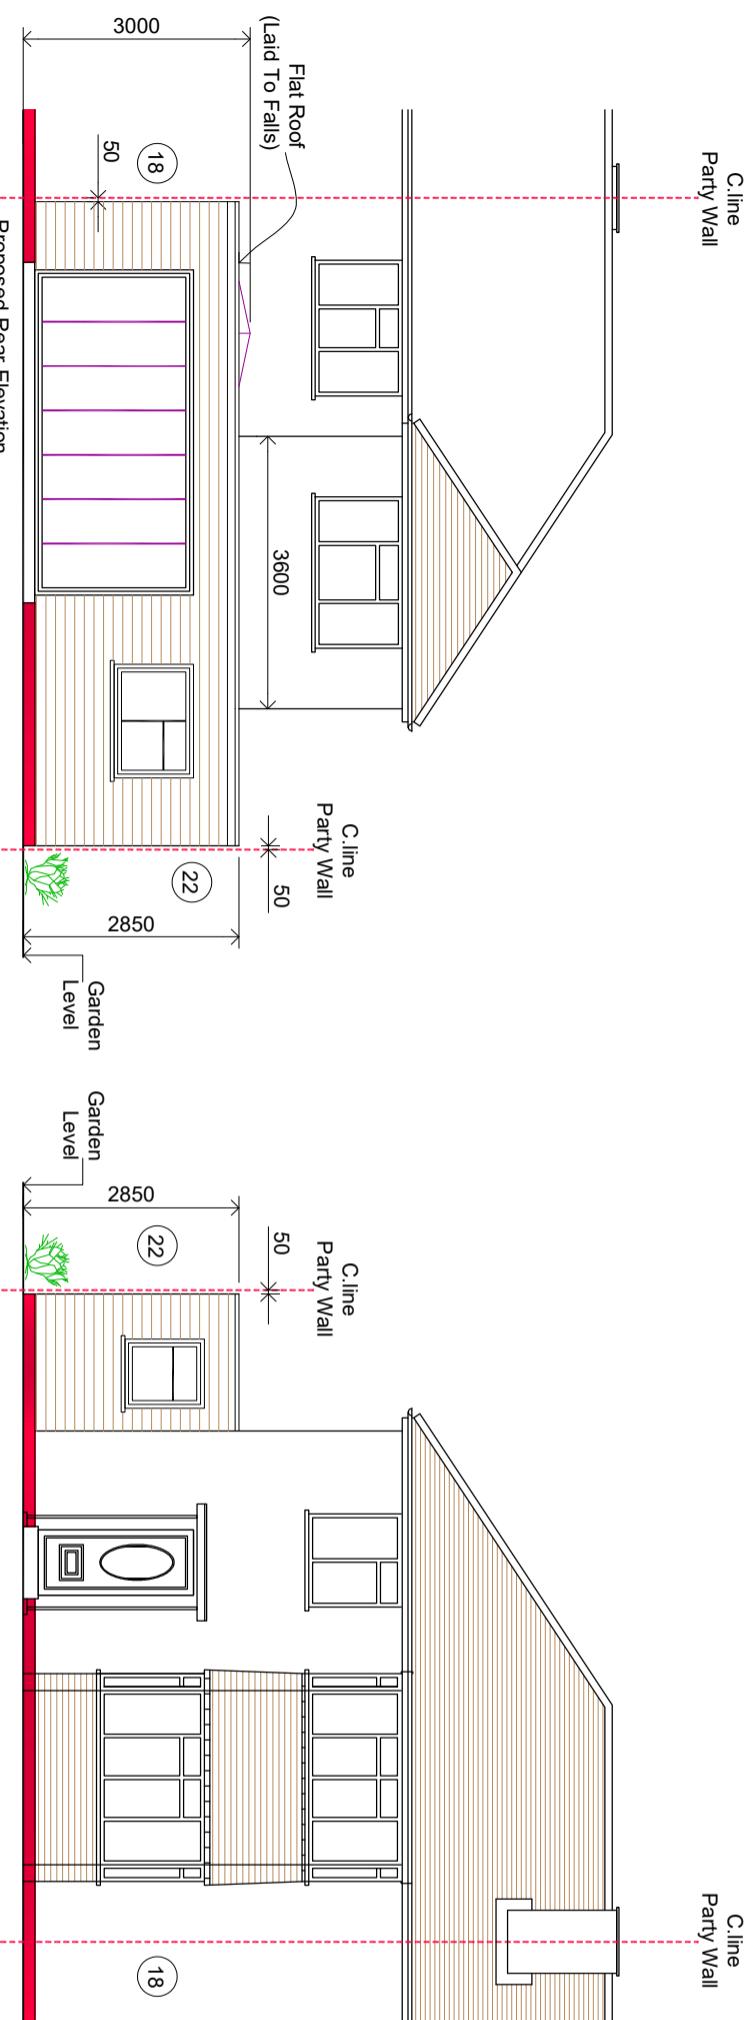

Proposed Rear Elevation  
(20)

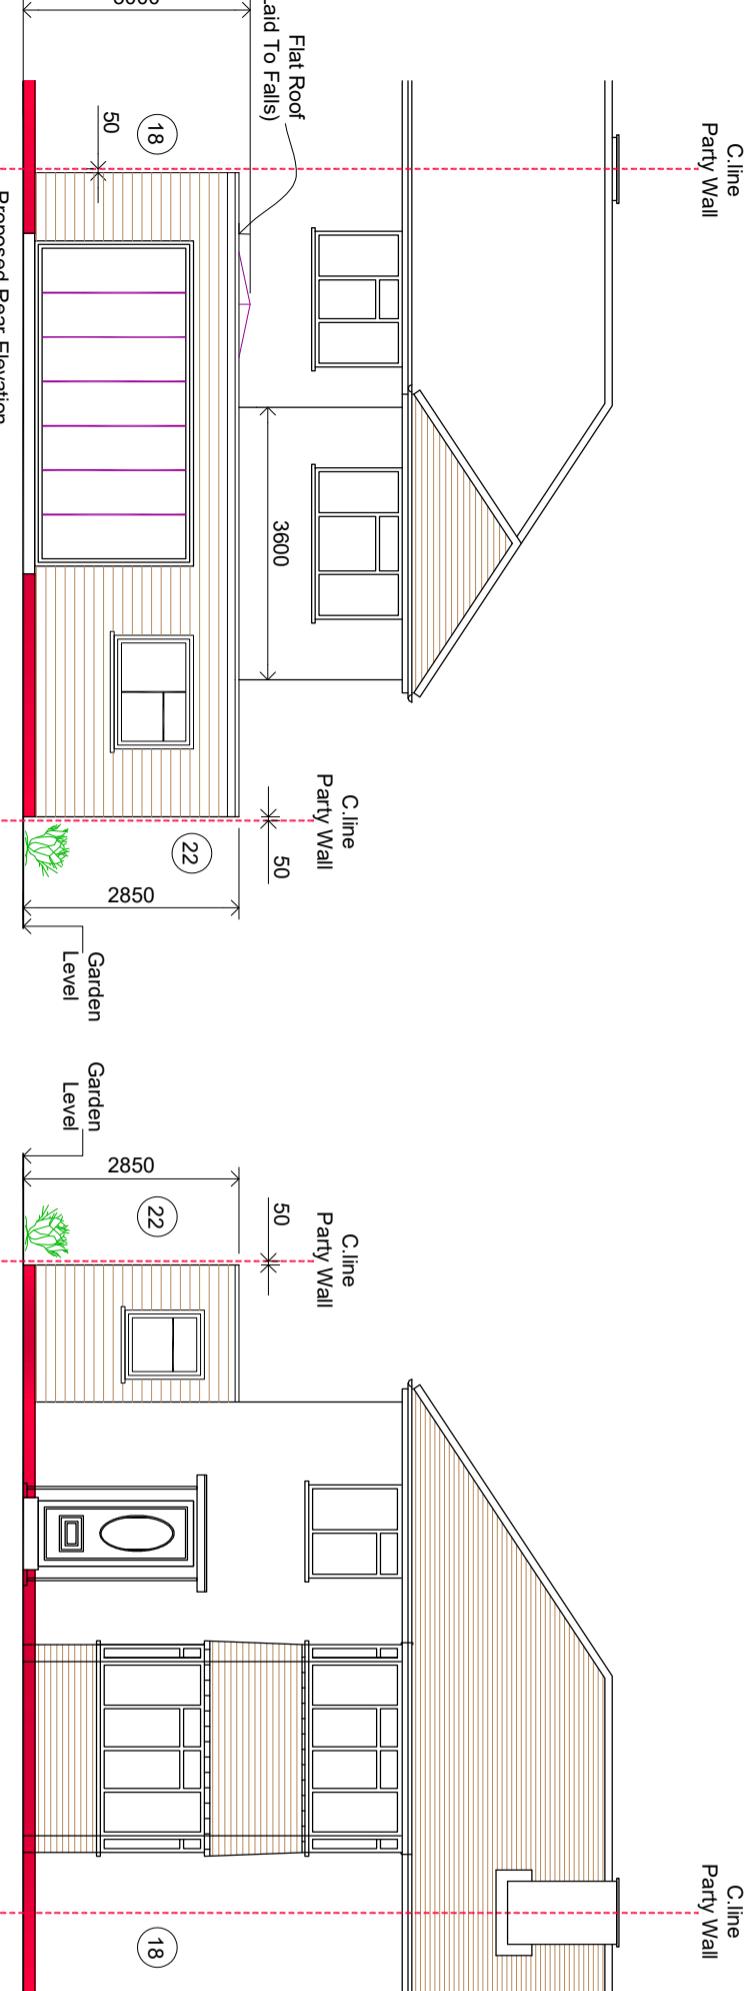

Proposed Front Elevation - To Remain Unaltered  
(20)

NOTES	
CONTRACTORS MUST VERIFY ALL DIMENSIONS ON SITE BEFORE COMMENCING ANY WORK OR SHOP DRAWINGS DO NOT SCALE FROM THIS DRAWING RE ATRA COPYRIGHT	

Notes:  
1. Do not scale this drawing  
2. All dimensions to be verified on site  
and any discrepancy reported to the client

3. This drawing to be read in conjunction  
with all relevant drawings  
Prior To Commencement Of Any Works,  
Agree With Adjoining Neighbours

Client/Builder To Liaise With  
Local Water Board For Any New Works  
On Or Within The Public Sewer Or Drain Runs  
Prior To The Planning &  
Building Control Approvals  
Is To Client/Builders Own Risk  
Client/Builder To Liaise With  
Local Water Board For Any New Works  
On Or Within The Public Sewer Or Drain Runs  
And Obtain Approval From The Local Authority  
Prior To Commencement Of Any Works

0  
1m  
2m  
3m  
Scale Bar

PROJECT	Planning Issue	18.07.25	RS
CLIENT	Muhammad Irfan		
REV AMENDMENT			
DATE			
C/I/CO			
DRAWING TITLE			
Proposed Single Storey/Rear Extension Part First Floor Rear Extension Proposed Floor Layouts			
Sheet 6			