


Outbuilding

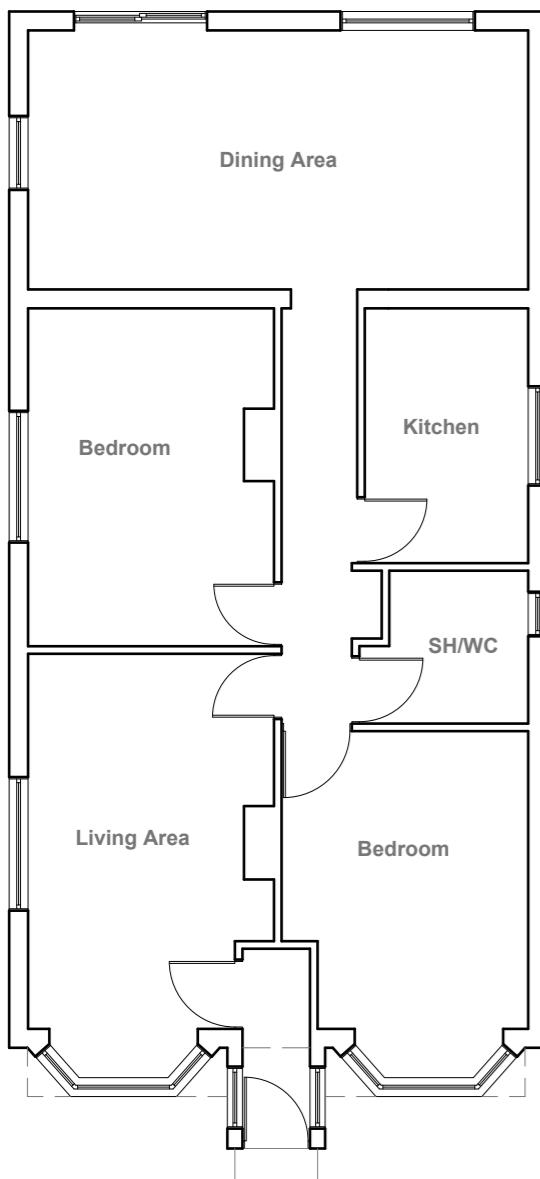

Existing Ground Floor Plan


Scale 1:100

1:100 0 1 2 5 10 Meter



Existing Front Elevation

Scale 1:100

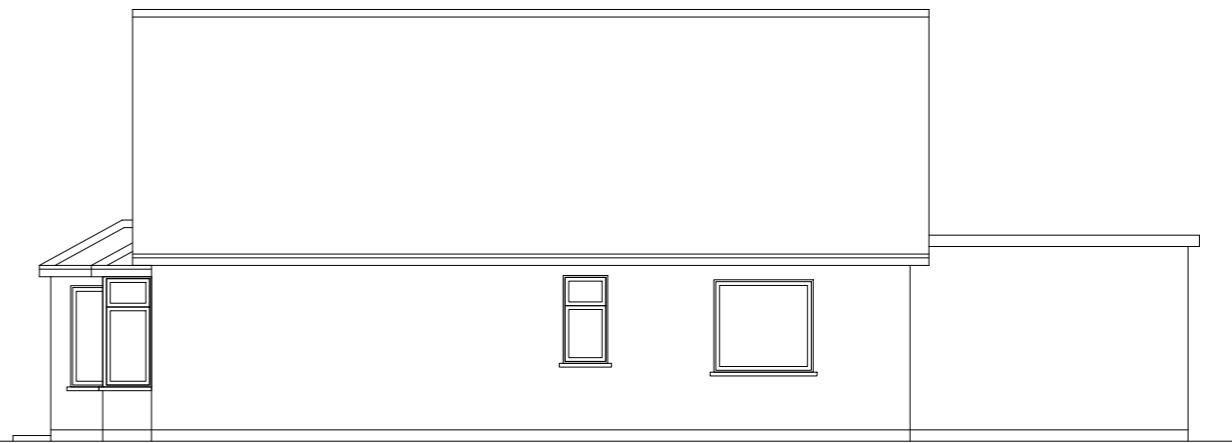


Existing Side Elevation

Scale 1:100



Existing Rear Elevation

Scale 1:100

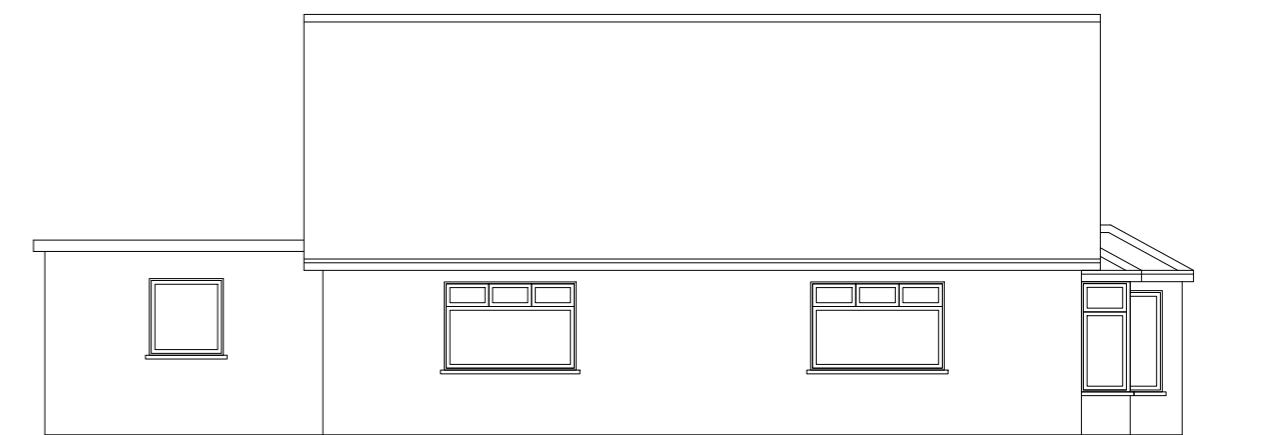

Existing Side Elevation

Scale 1:100


	Project: 73 Pole Hill Road, Uxbridge, UB10 0QB	Title: Existing Ground Floor Plan & Elevations	Scale: 1:100 @ A3
	Date: 06 2024	Drawing No.: 3771/01/JG	
	Revision		
239 Western Road, Southall, Middx, UB2 5HS Tel: 020 8571 1369 info@multicreation.co.uk			

No. 71 Neighboring Property

No. 71 Neighboring Extension


45°

Existing Outbuilding
to be demolished

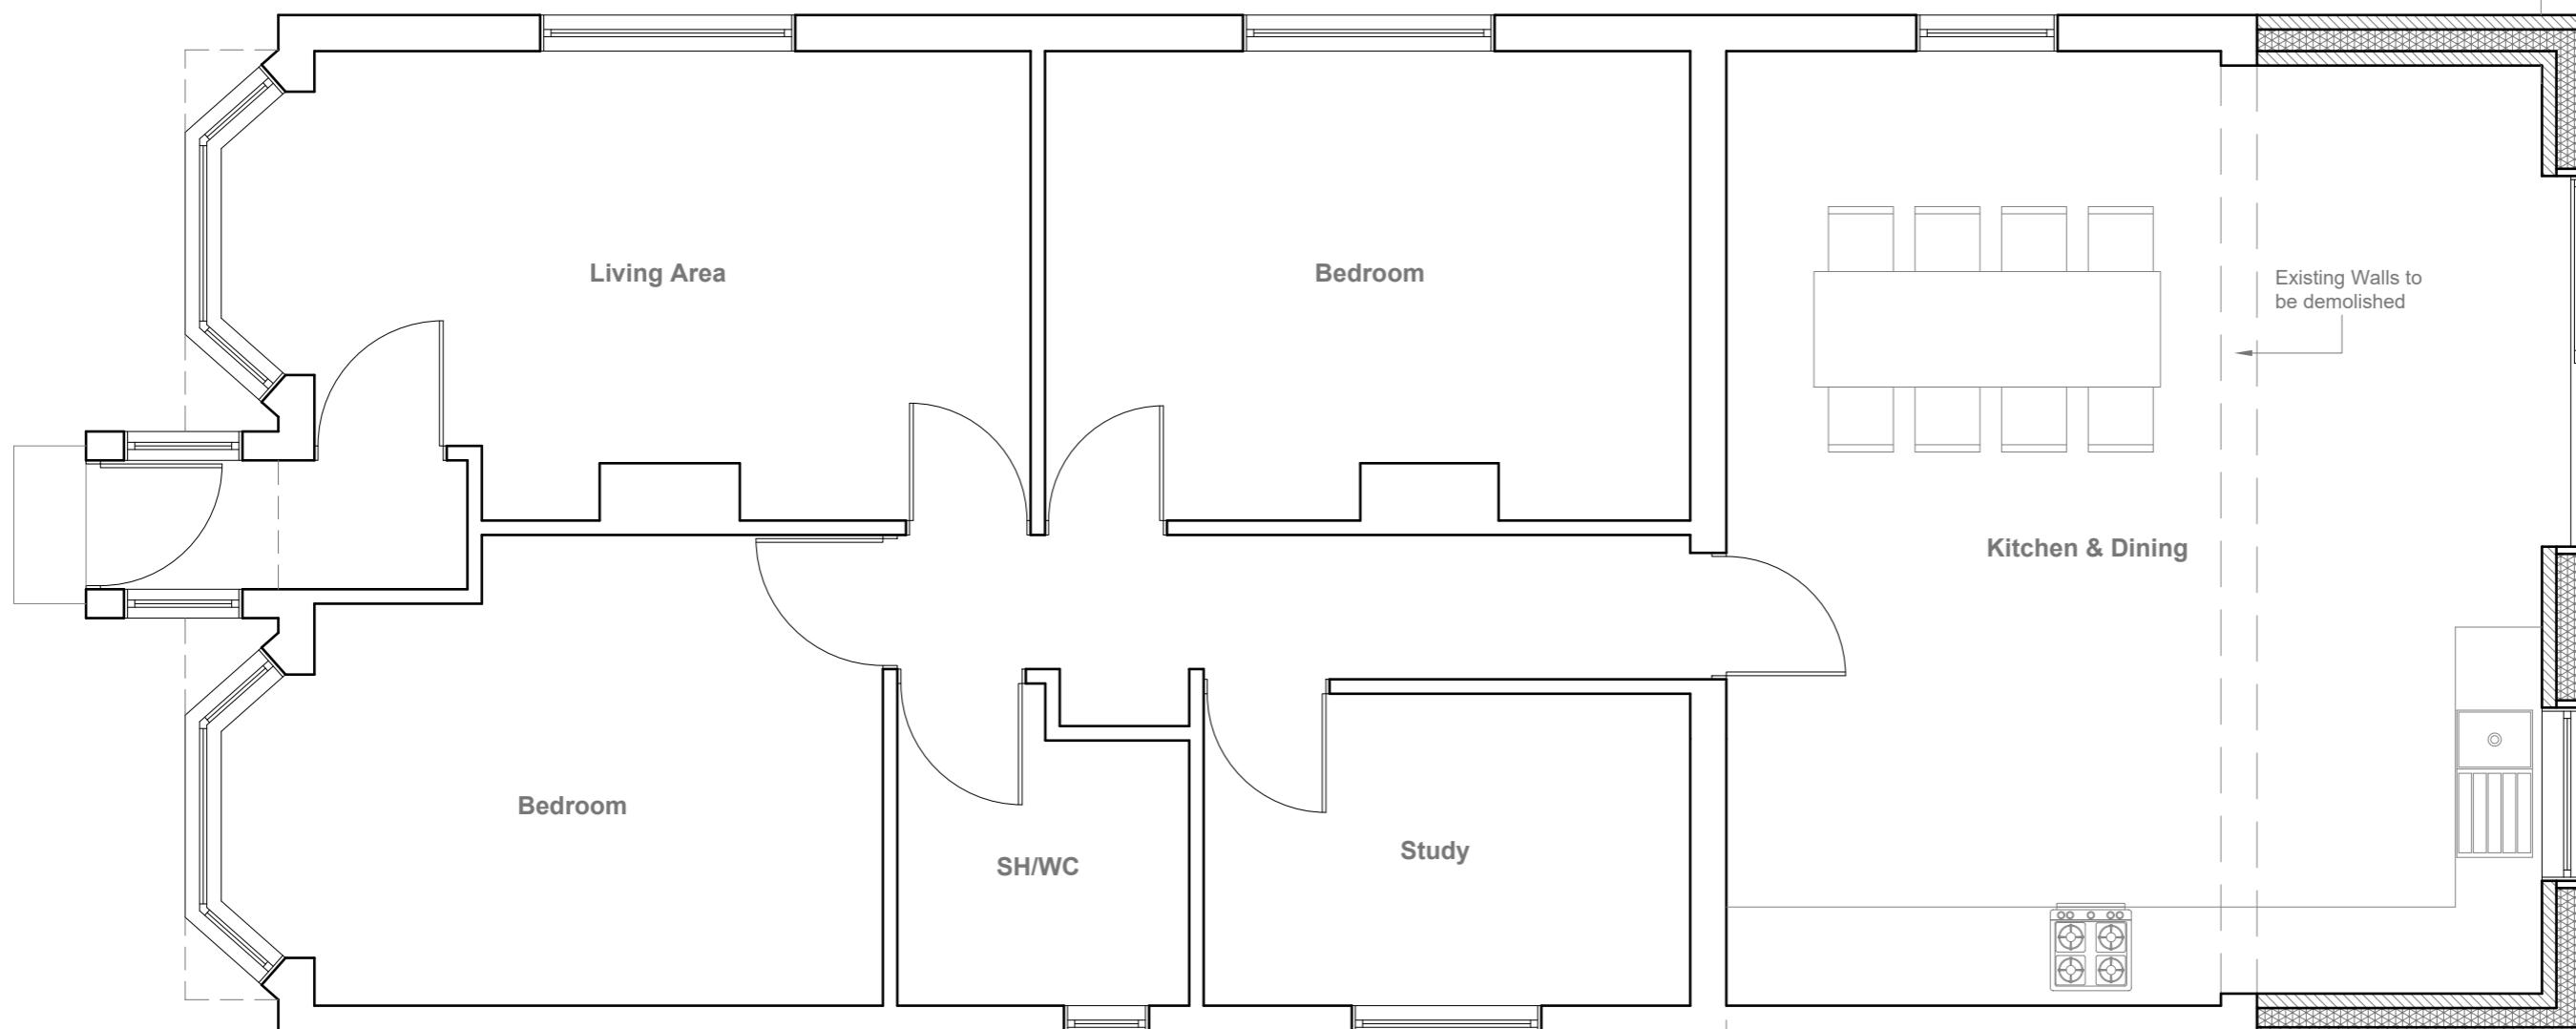

Proposed Ground Floor Plan

Scale 1:50

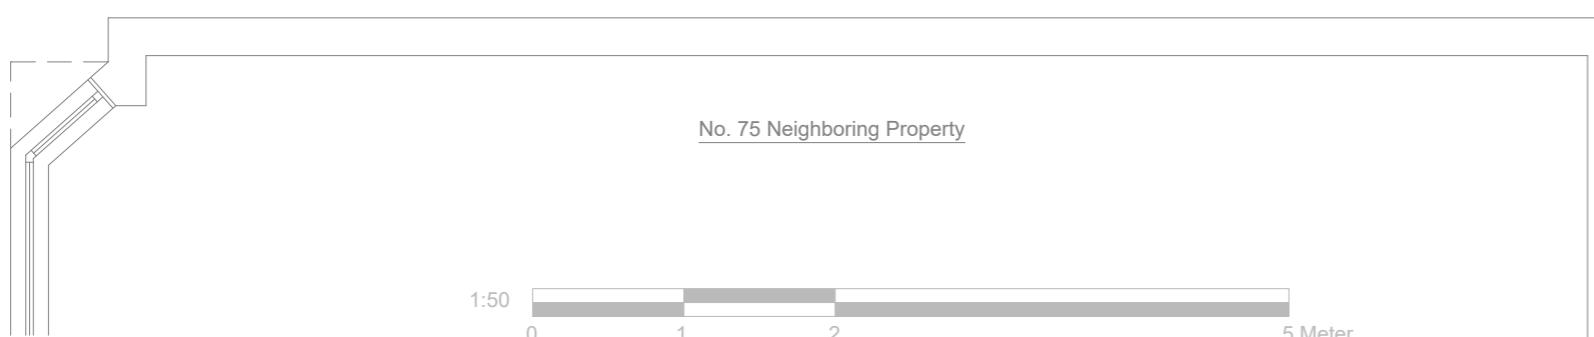

No. 75 Neighboring Extension

	<p>Project: 73 Pole Hill Road, Uxbridge, UB10 0QB</p>	<p>Title: Proposed Ground Floor Plan</p>	<p>Scale: 1:50 @ A3 Date: 06 2024 Drawing No.: 3771/02/JG Revision</p>
	239 Western Road, Southall, Middx, UB2 5HS	Tel: 020 8571 1369	info@multicreation.co.uk

All work to comply with
current building regulations
and codes of practice


Do not scale from drawings
all dimensions to be checked
on site before the start of
any work

Proposed External Finish
Materials to Match Existing
External Finish Materials




Proposed Front Elevation

Scale 1:100

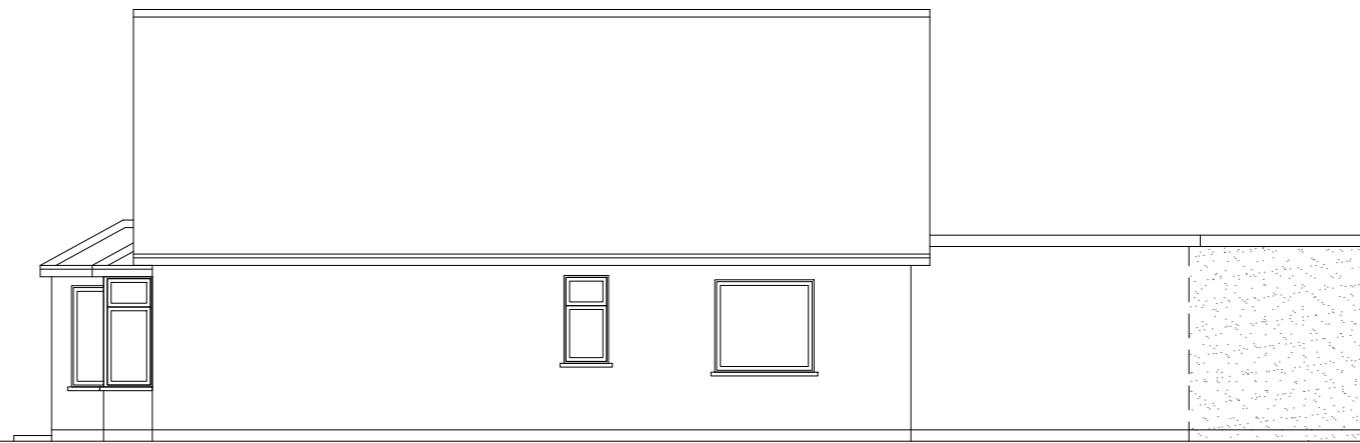


Proposed Side Elevation

Scale 1:100

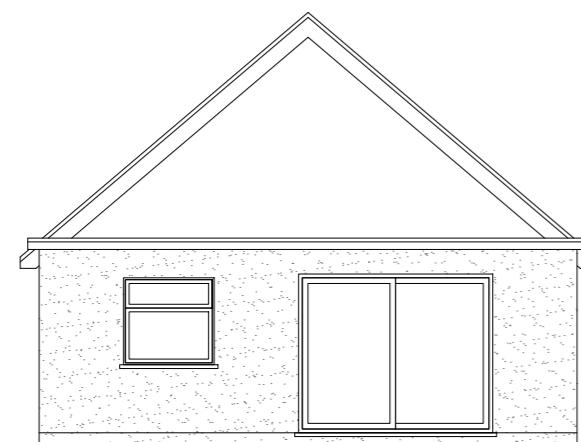

Proposed Rear Elevation


Scale 1:100

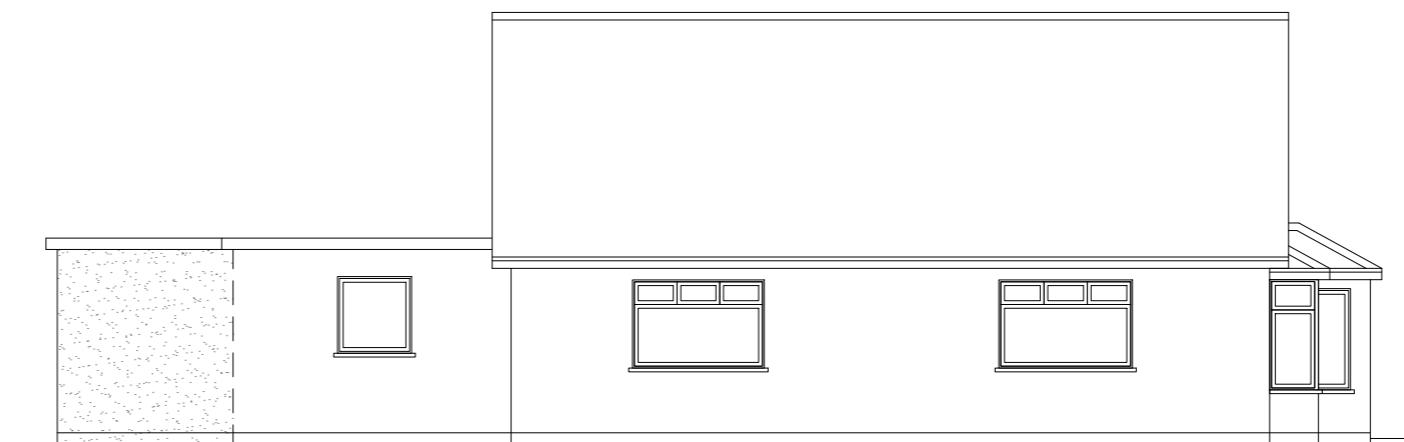

Proposed Side Elevation

Scale 1:100

1:100 0 1 2 5 10 Meter

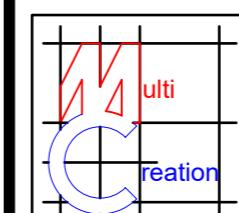	Project: 73 Pole Hill Road, Uxbridge, UB10 0QB	Title: Proposed Elevations	Scale: 1:100 @ A3
	Date: 06 2024	Drawing No.: 3771/03/JG	Revision
239 Western Road, Southall, Middx, UB2 5HS Tel: 020 8571 1369 info@multicreation.co.uk			