


All work to comply with
current building regulations
and codes of practice



Do not scale from drawings
all dimensions to be checked
on site before the start of
any work

Proposed External Finish
Materials to Match Existing
External Finish Materials

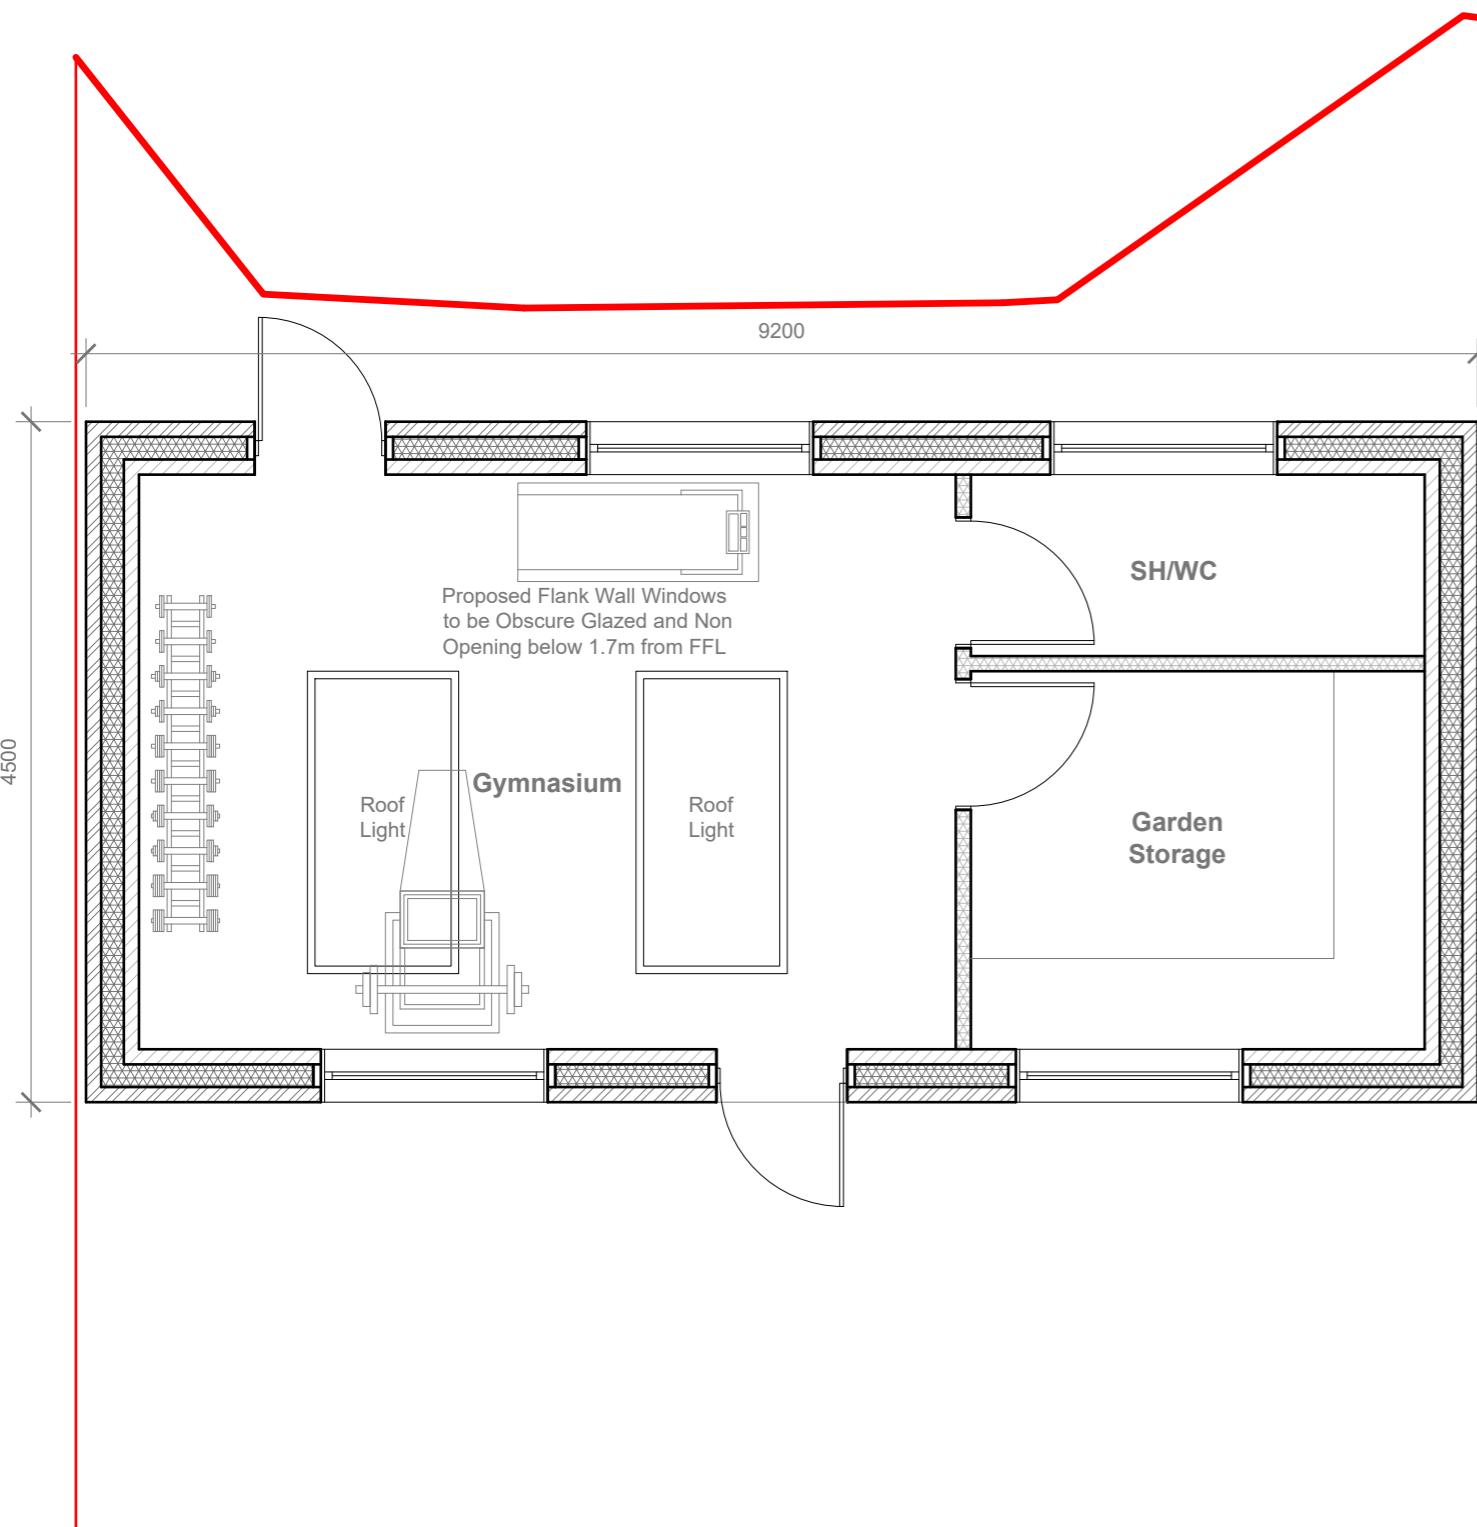


Proposed Outbuilding


Scale 1:50

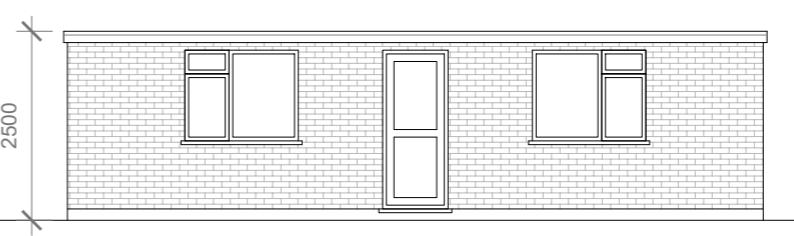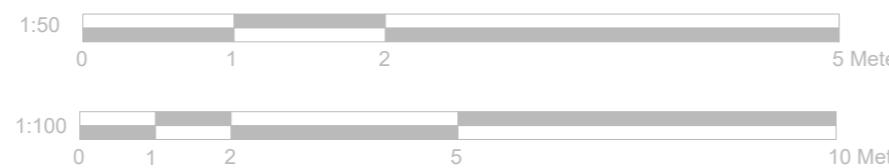


Proposed Front Elevation
Scale 1:100

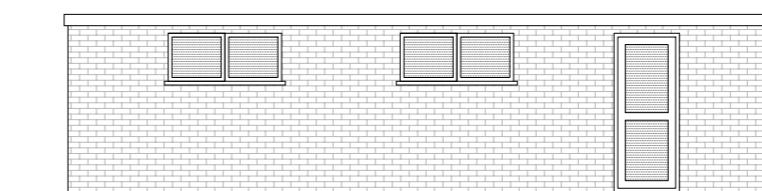

Proposed Rear Elevation
Scale 1:100

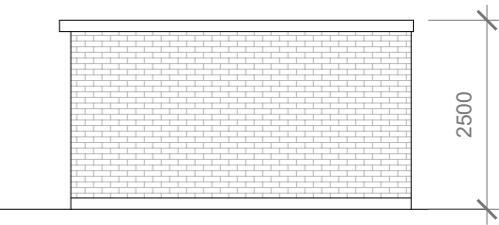

Proposed Side Elevation
Scale 1:100

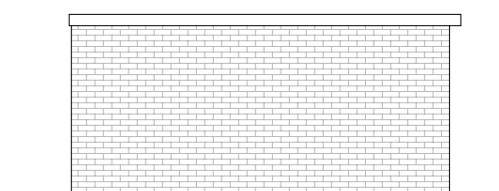

Proposed Side Elevation
Scale 1:100

	Project: 73 Pole Hill Road, Uxbridge, UB10 0QB	Title: Proposed Outbuilding	Scale: As Shown @ A3
	Date: 06 2024	Drawing No.: 3771/01/JG	Revision
239 Western Road, Southall, Middx, UB2 5HS Tel: 020 8571 1369 info@multicreation.co.uk			