



Existing Ground Floor Plan

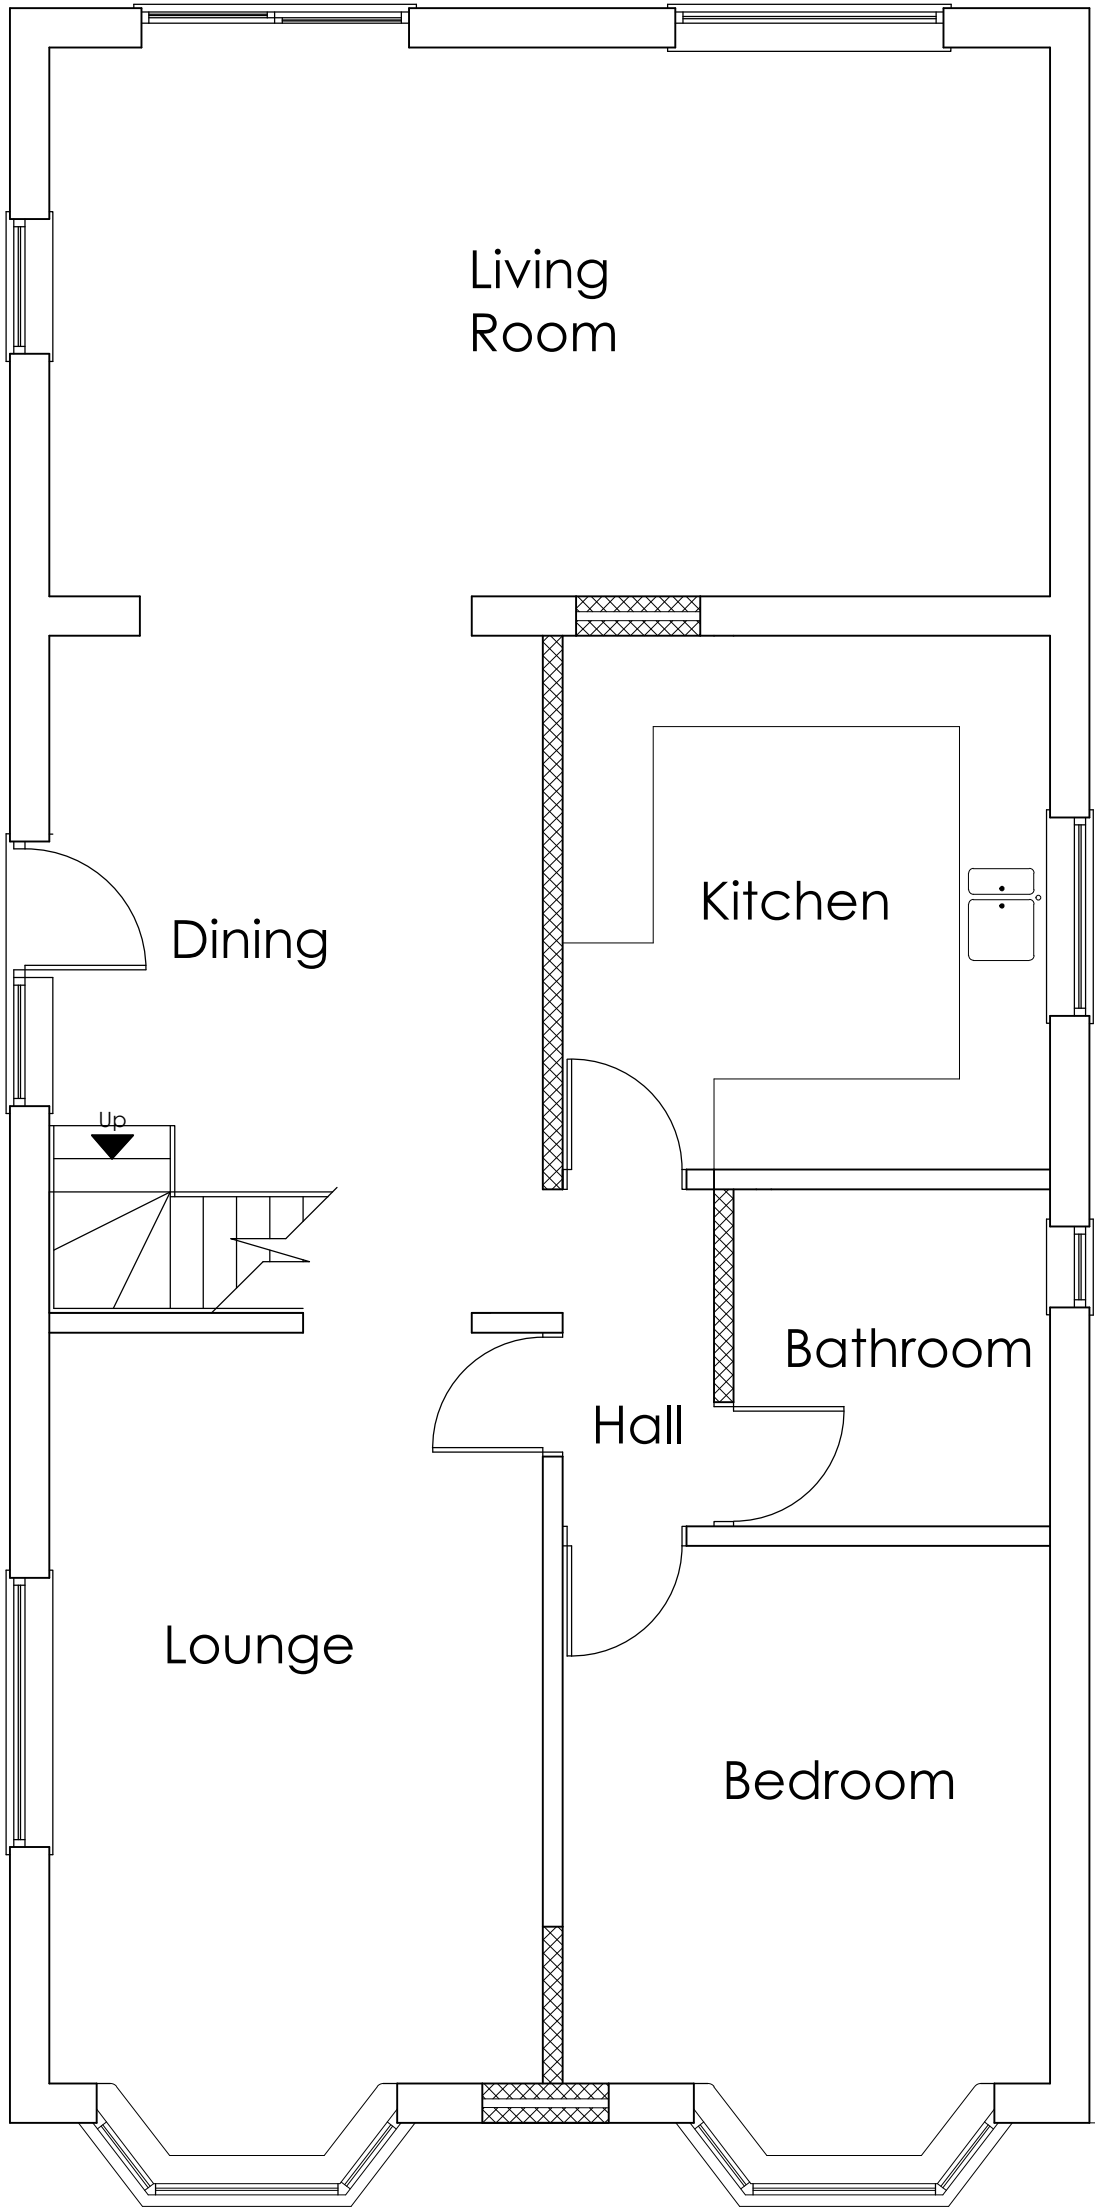

Proposed Ground Floor Plan

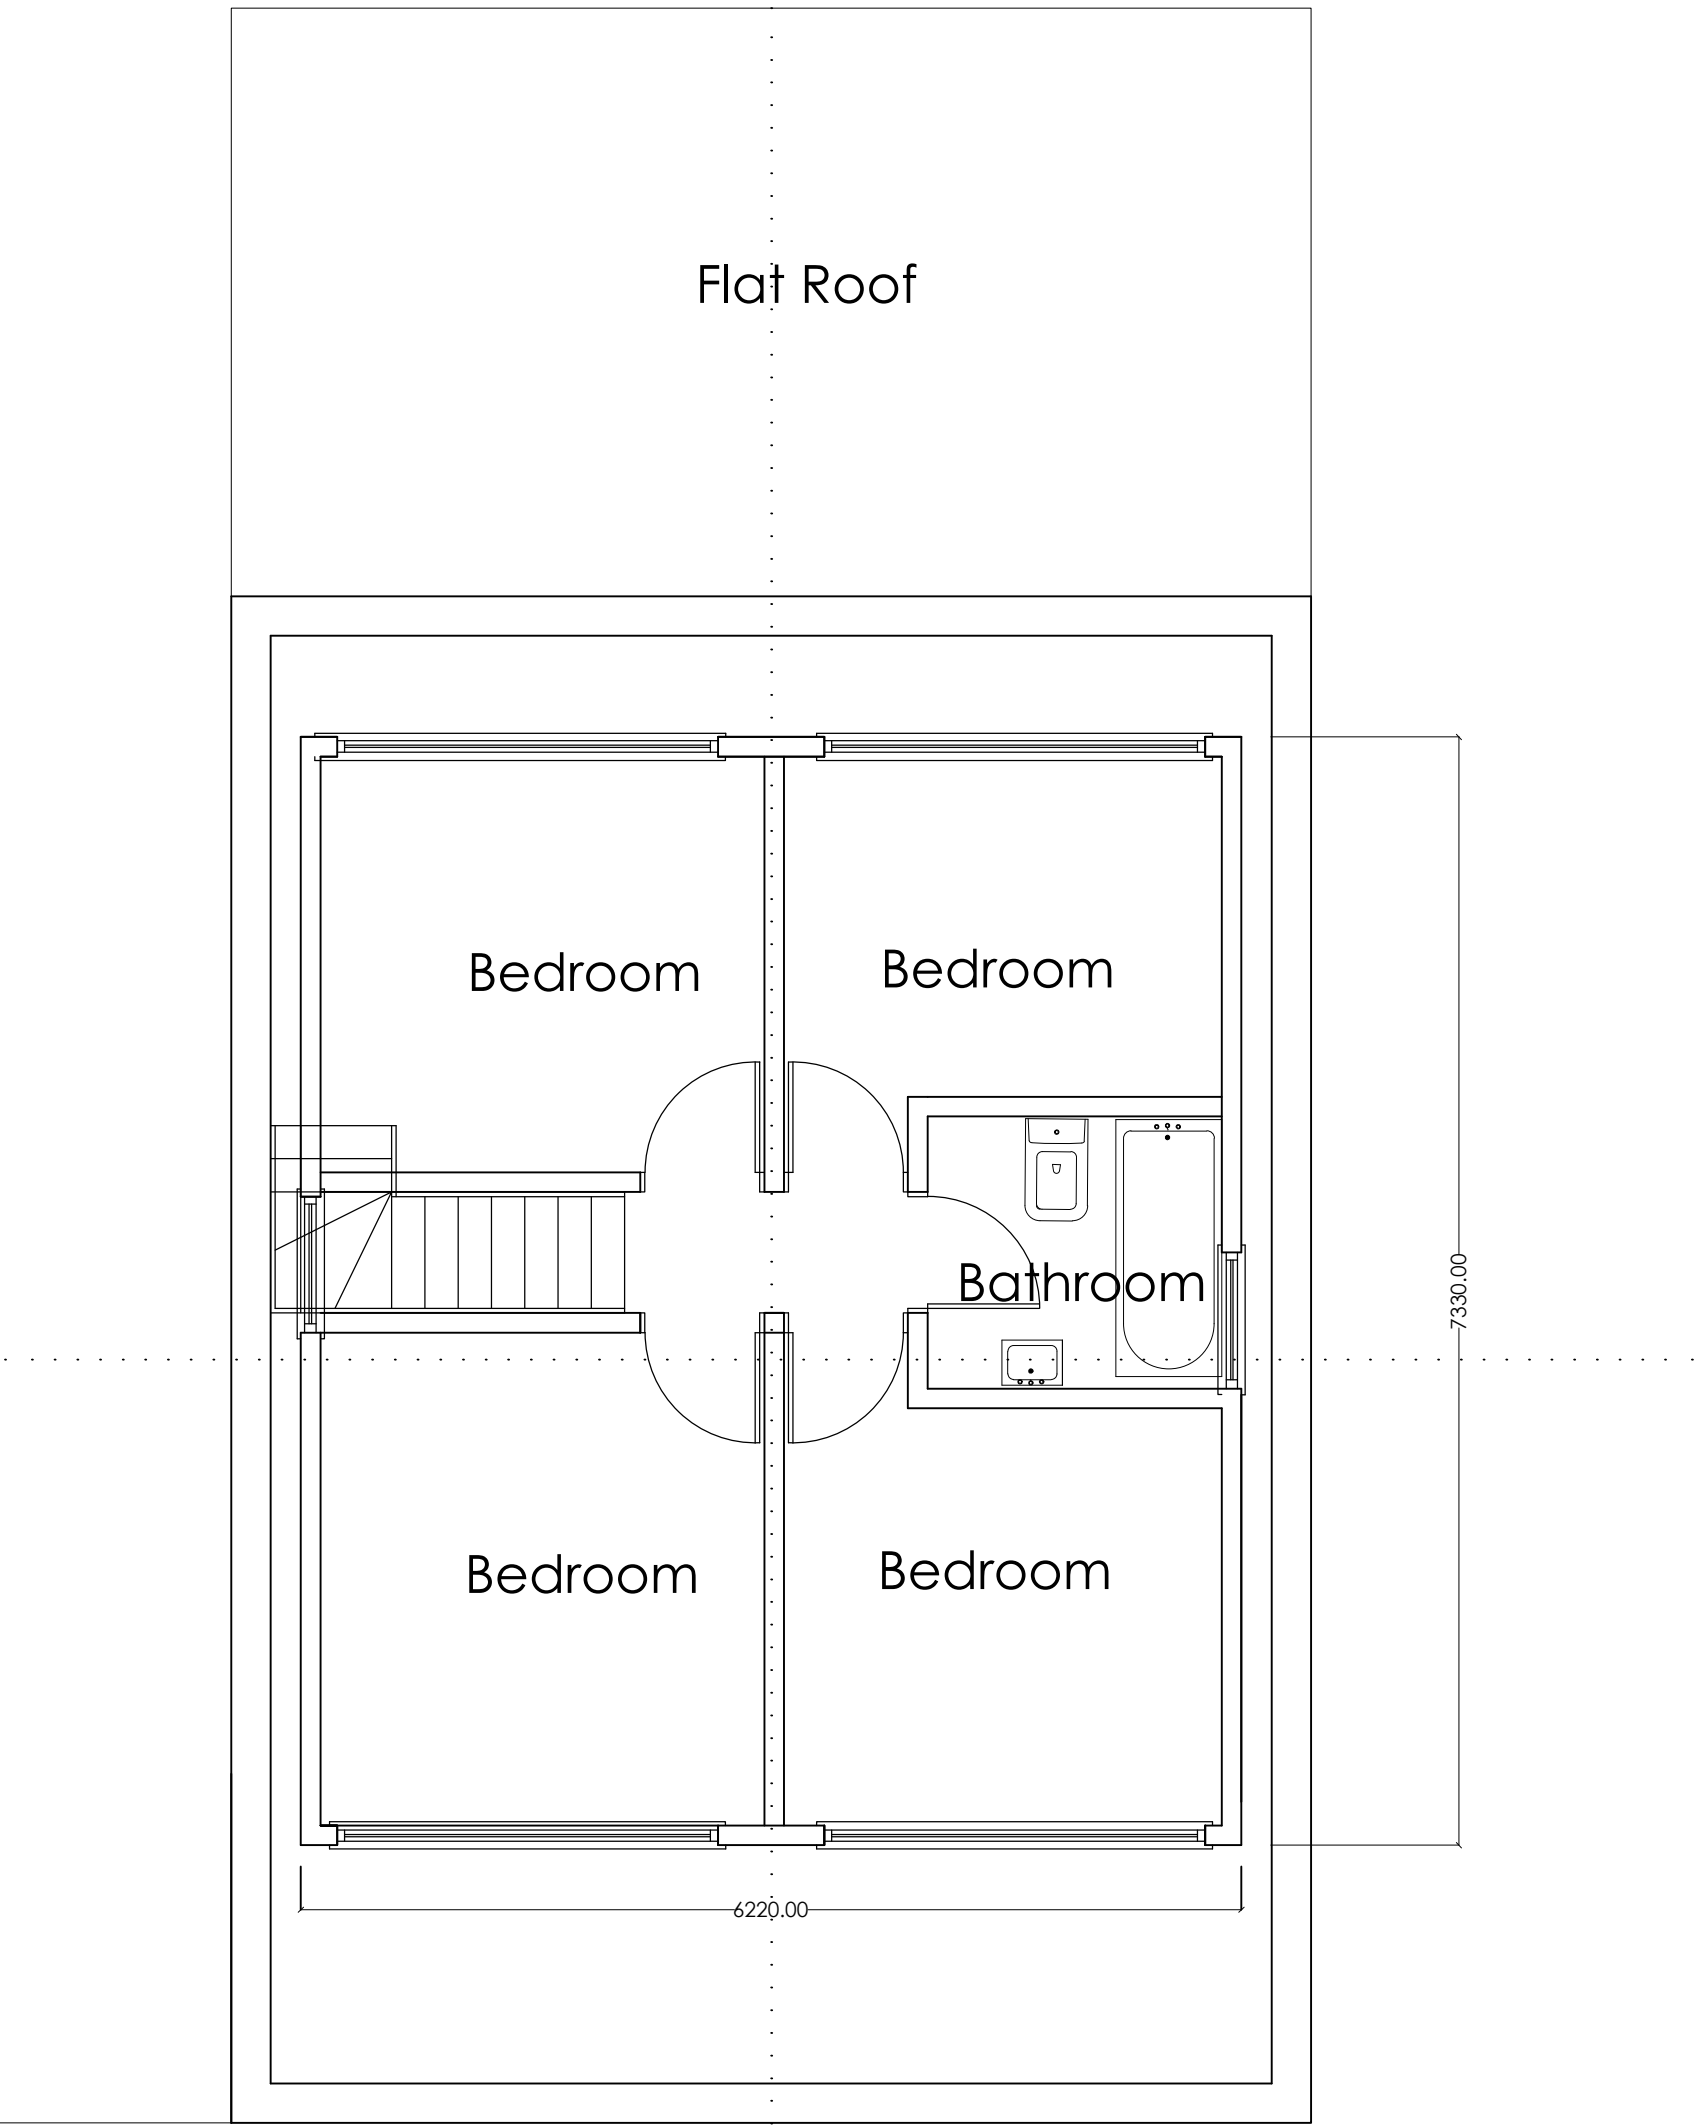

Proposed First Floor Plan

Designed Images architecture + interior design : planning London 23 Little Clarendon Street, W47 3BZ Tel: 020 844 0208 & 020 844 0213 www.designedimages.co.uk	Notes:		<p>Copyright of this drawing is retained by Designed Images. It is not to be used for any other project without the written consent of Designed Images immediately upon discovery.</p> <p>Surveys have been computed on an arbitrary grid.</p> <p>All Levels are in metres and relate to Station X1.</p> <p>Scale 1:100.00m. Walls indicate UP unless otherwise stated.</p> <p>Visible features in the vicinity of any boundaries, as shown on this survey, may not represent the extent of legally conveyed ownership.</p>			
	Job No.	73POLE	Sheet	1 of 1	Rev.	01
	Draw No.	73POLE-EPPE01	Date	June 2025	Scale	1:100 + 1:50 @ A1
	Author	BJS	Checked	RMK		
Rais Properties Ltd 73 Pole Hill Road Hillingdon		Proposed Loft Extension		Proposed Plans + Elevations		