


T
T
T
T
T
T
T
T
T
T
T
T

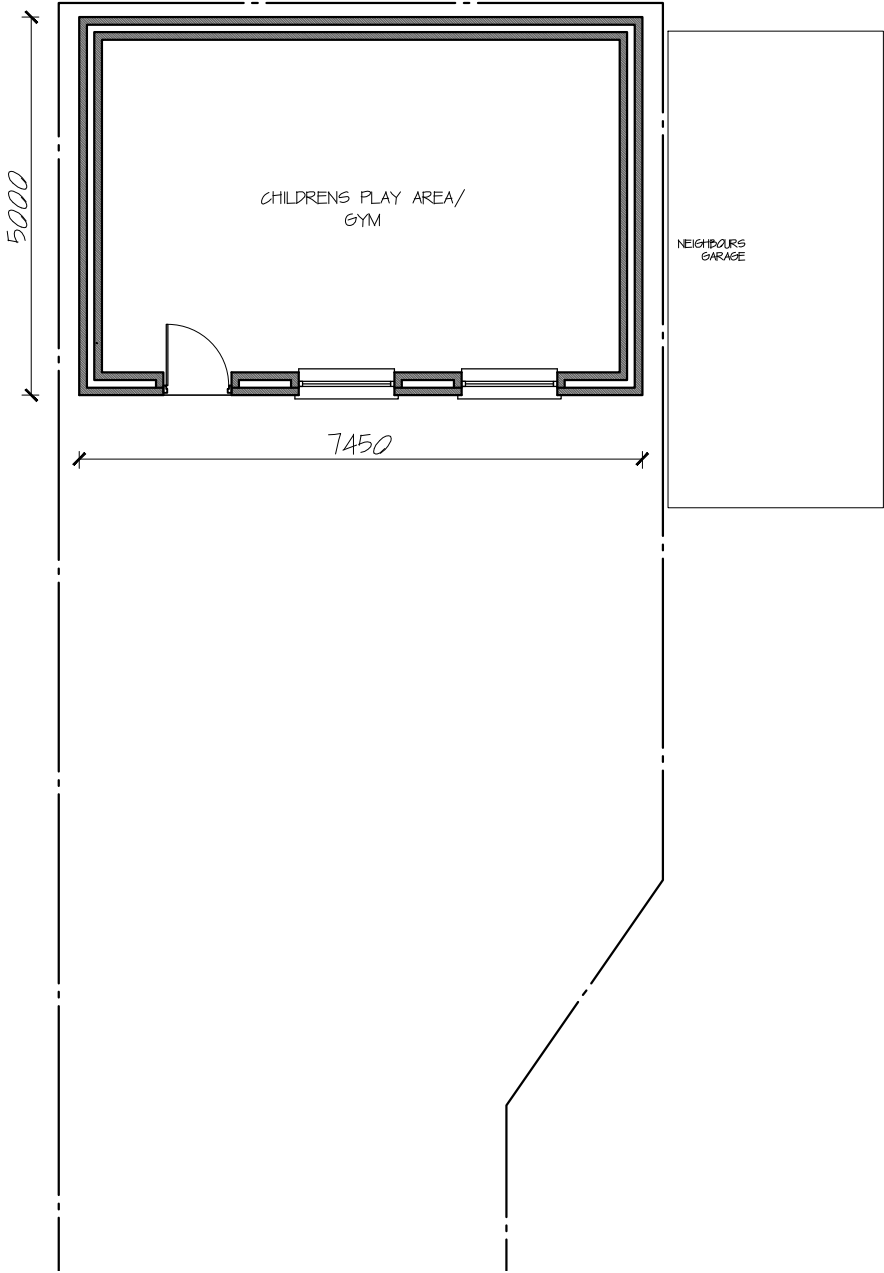

Proposed Ground Floor Plan

1:100



All works to be carried out in accordance with current building regulations and as per signed contract.
All dimensions / levels to be checked and verified on site before commencing any work and any discrepancies to be reported to the office immediately.
This drawing to be read in conjunction with contract documents, project working drawings, specification, all consultants / specialist drawings, details and specification.
All materials to be used in the construction of the external surfaces of the new works shall match those in the existing building.

CLIENT:

Mr Rakesh Patel

DRAWING TITLE:

Ground Fl and First Fl Plans

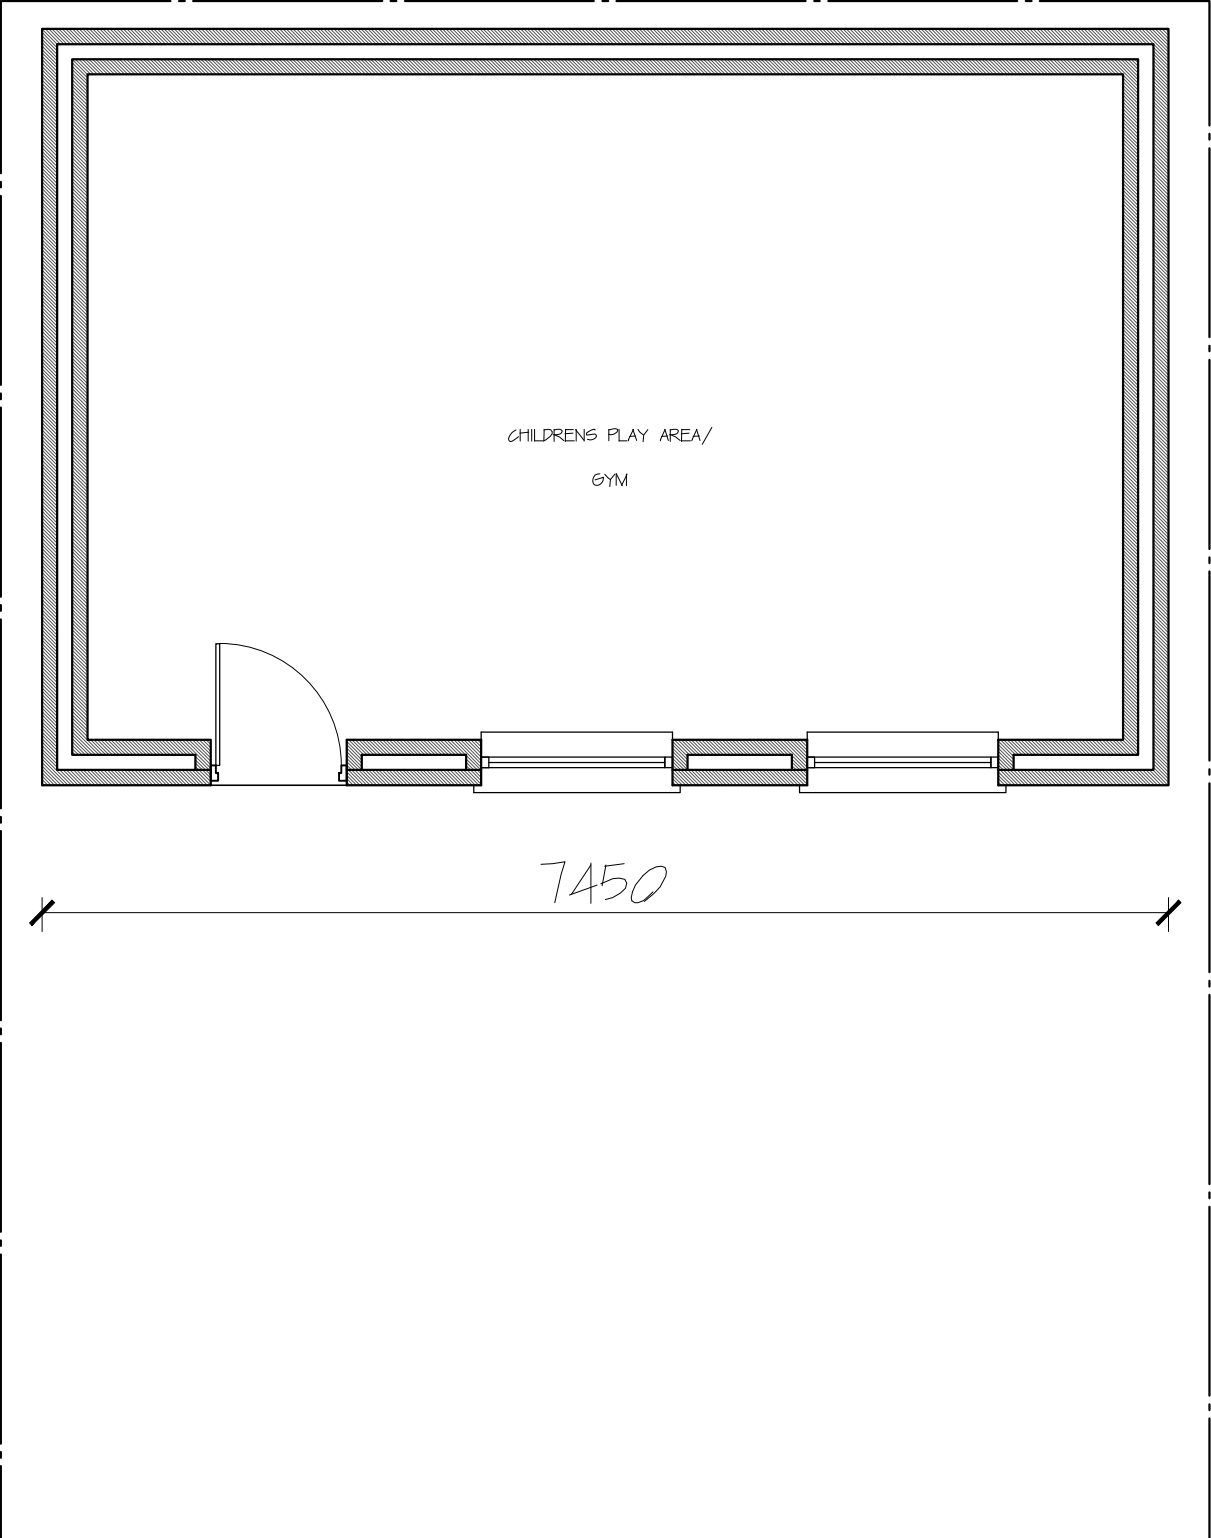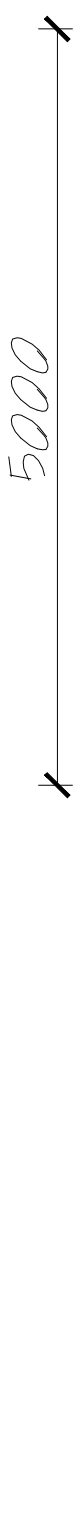

Proposed Ground Floor

1:50

JOB TITLE:

Proposed Outbuilding

JOB REF / ADDRESS:

18 Park Lane Hayes Middlesex UB4 8AB OB

SCALE:

1/100 @ A3
1/50 @ A3

DATE:

May 24

PP Ref:

PP-

JOB NO:

RP 2411

PHASE:

Planning



DRAWING NO:

01

DRAWN BY:


REVISION:

00

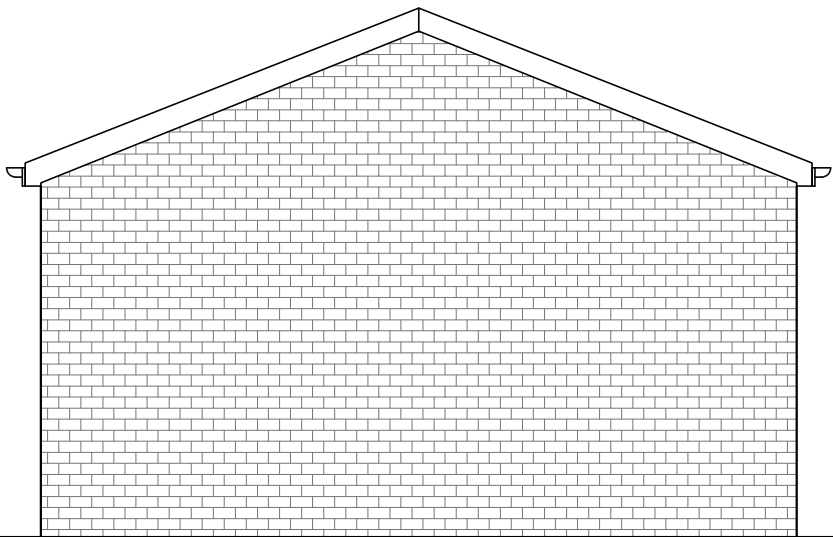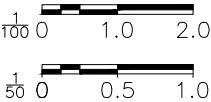


Proposed Side Elevation

1:50

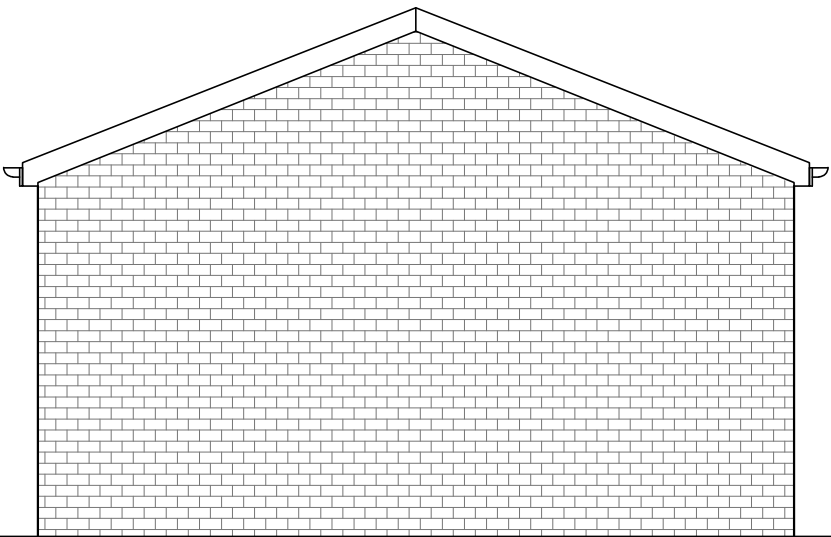


Proposed Side Elevation

1:50

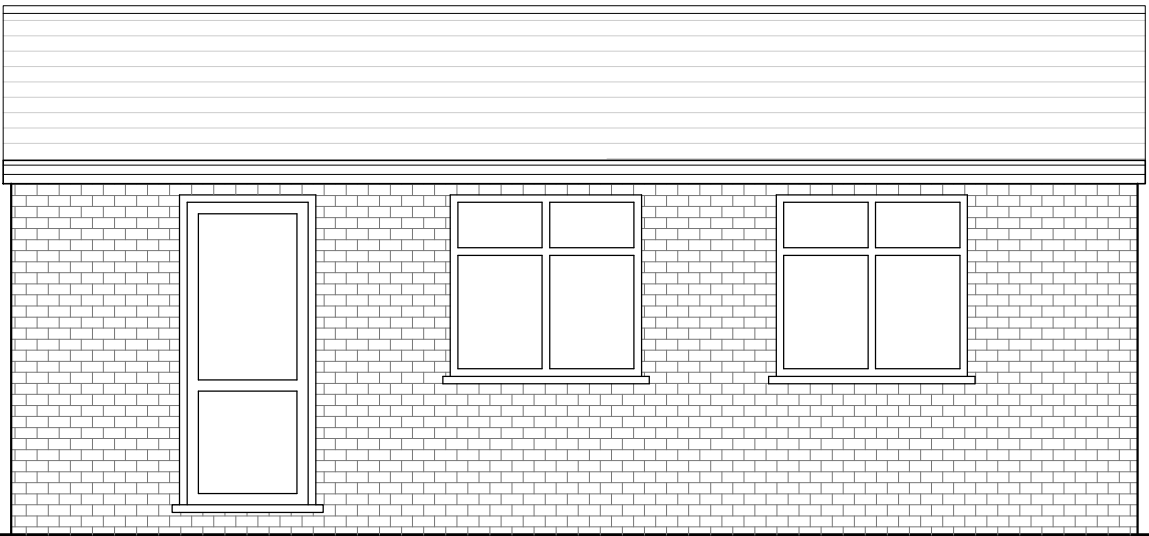

Proposed Front Elevation

1:50

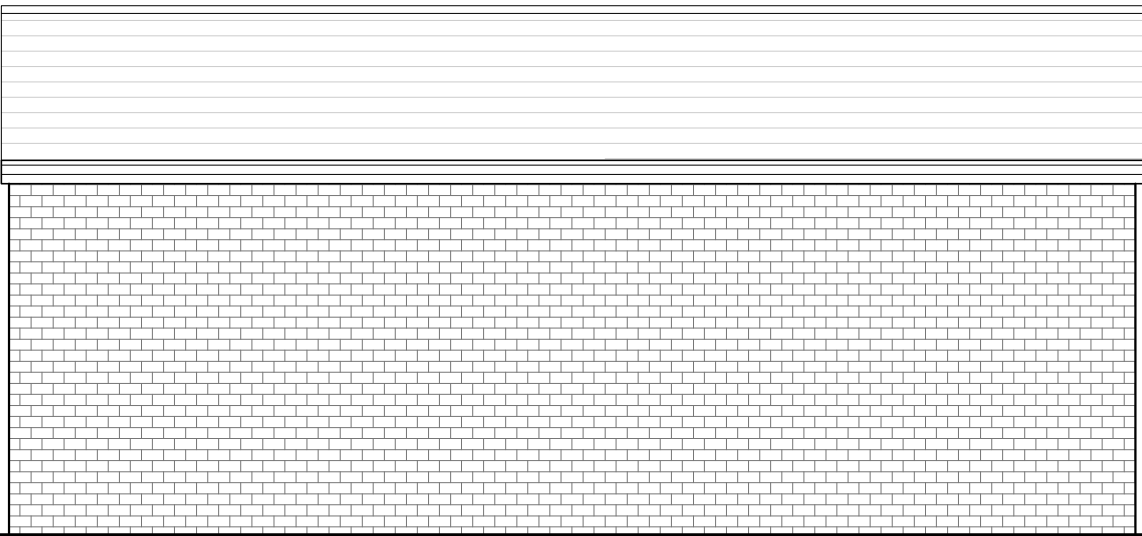

Proposed Rear Elevation

1:50

All works to be carried out in accordance with current building regulations and as per signed contract. All dimensions / levels to be checked and verified on site before commencing any work and any discrepancies to be reported to the office immediately. This drawing to be read in conjunction with contract documents, project working drawings, specification, all consultants / specialist drawings, details and specification. All materials to be used in the construction of the external surfaces of the new works shall match those in the existing building.

CLIENT:
Mr Rakesh Patel

DRAWING TITLE:
Elevations

JOB TITLE:
Proposed Outbuilding

JOB REF / ADDRESS:
18 Park Lane Hayes Middlesex UB4 8AB OB

SCALE: 1/100 @ A3
1/50 @ A3

DATE: May 24

PP Ref:
PP-

JOB NO:
RP 2411

PHASE:
Planning

DRAWING NO:
02

DRAWN BY:

REVISION:
00