



Existing Ground Floor Plan

1:100

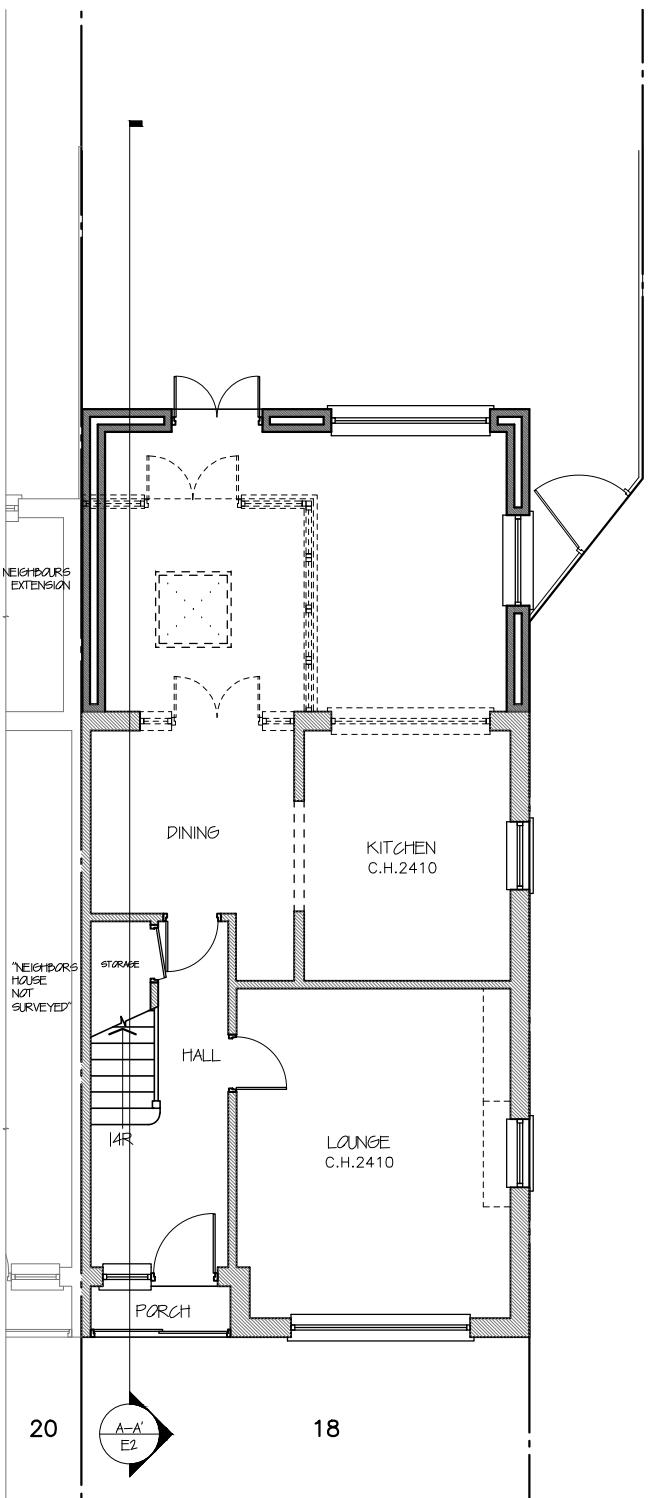


Proposed Ground Floor Plan

1:100

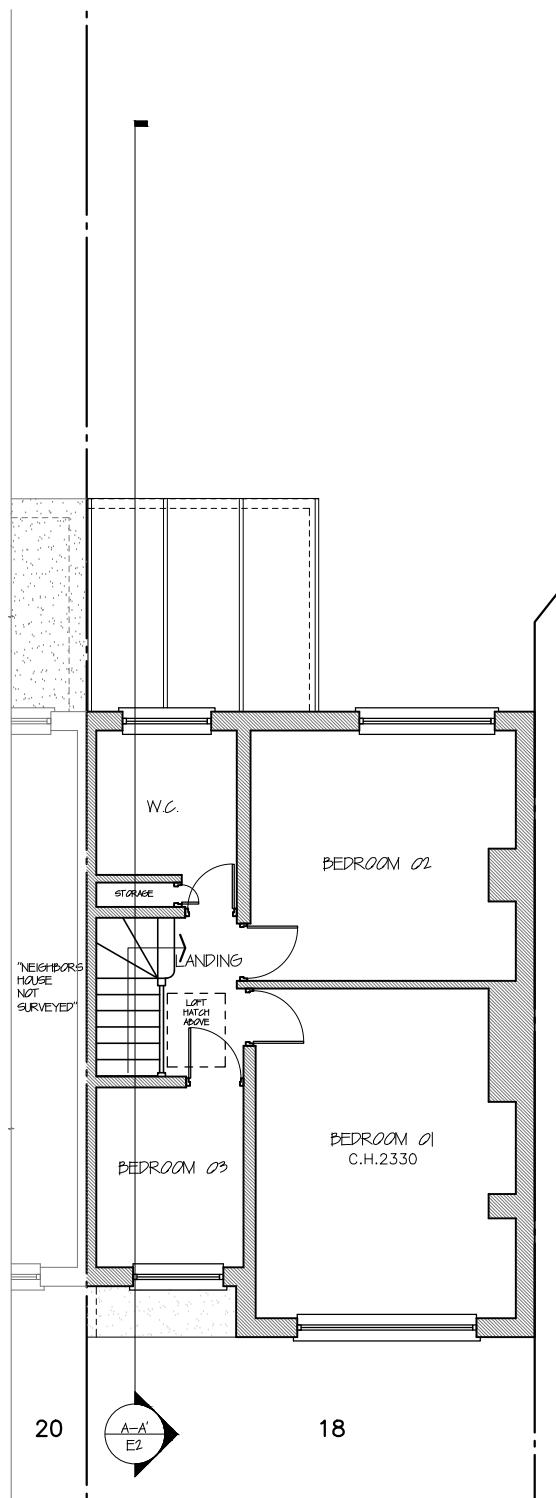

Existing First Floor Plan

1:100

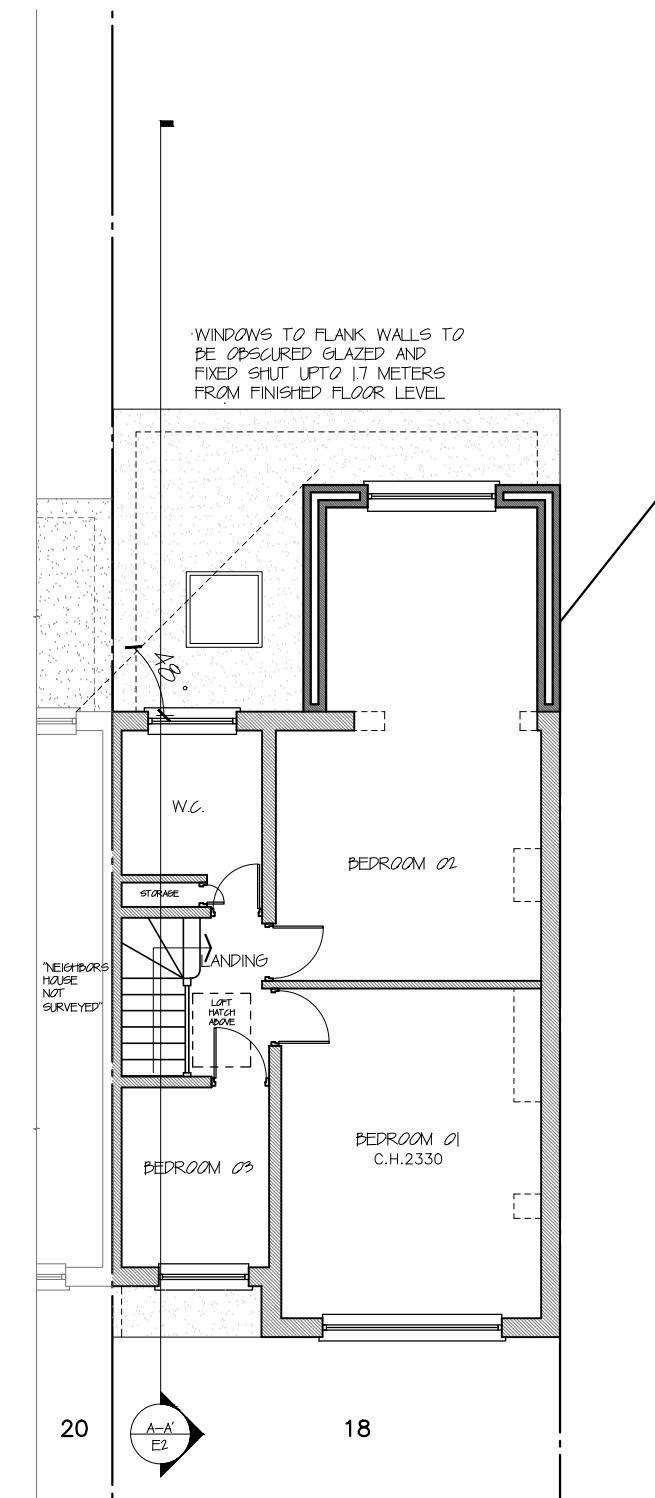

Proposed First Floor Plan

1:100

All works to be carried out in accordance with current building regulations and as per signed contract. All dimensions / levels to be checked and verified on site before commencing any work and any discrepancies to be reported to the office immediately. This drawing to be read in conjunction with contract documents, project working drawings, specification, all consultants / specialist drawings, details and specification. All materials to be used in the construction of the external surfaces of the new works shall match those in the existing building.

CLIENT:

Mr R Patel

DRAWING TITLE:

Ground Fl and First Fl Plans

JOB TITLE:

Proposed Double Storey Extension

JOB REF / ADDRESS:

18 Park Lane Hayes Middlesex UB4 8AB

SCALE: DATE:

1:100 @ A3 1:50 @ A3 August 24

PP Ref:

PP-

JOB NO:

RP 2048

PHASE:

Planning


DRAWING NO:

01

DRAWN BY:

REVISION:

D

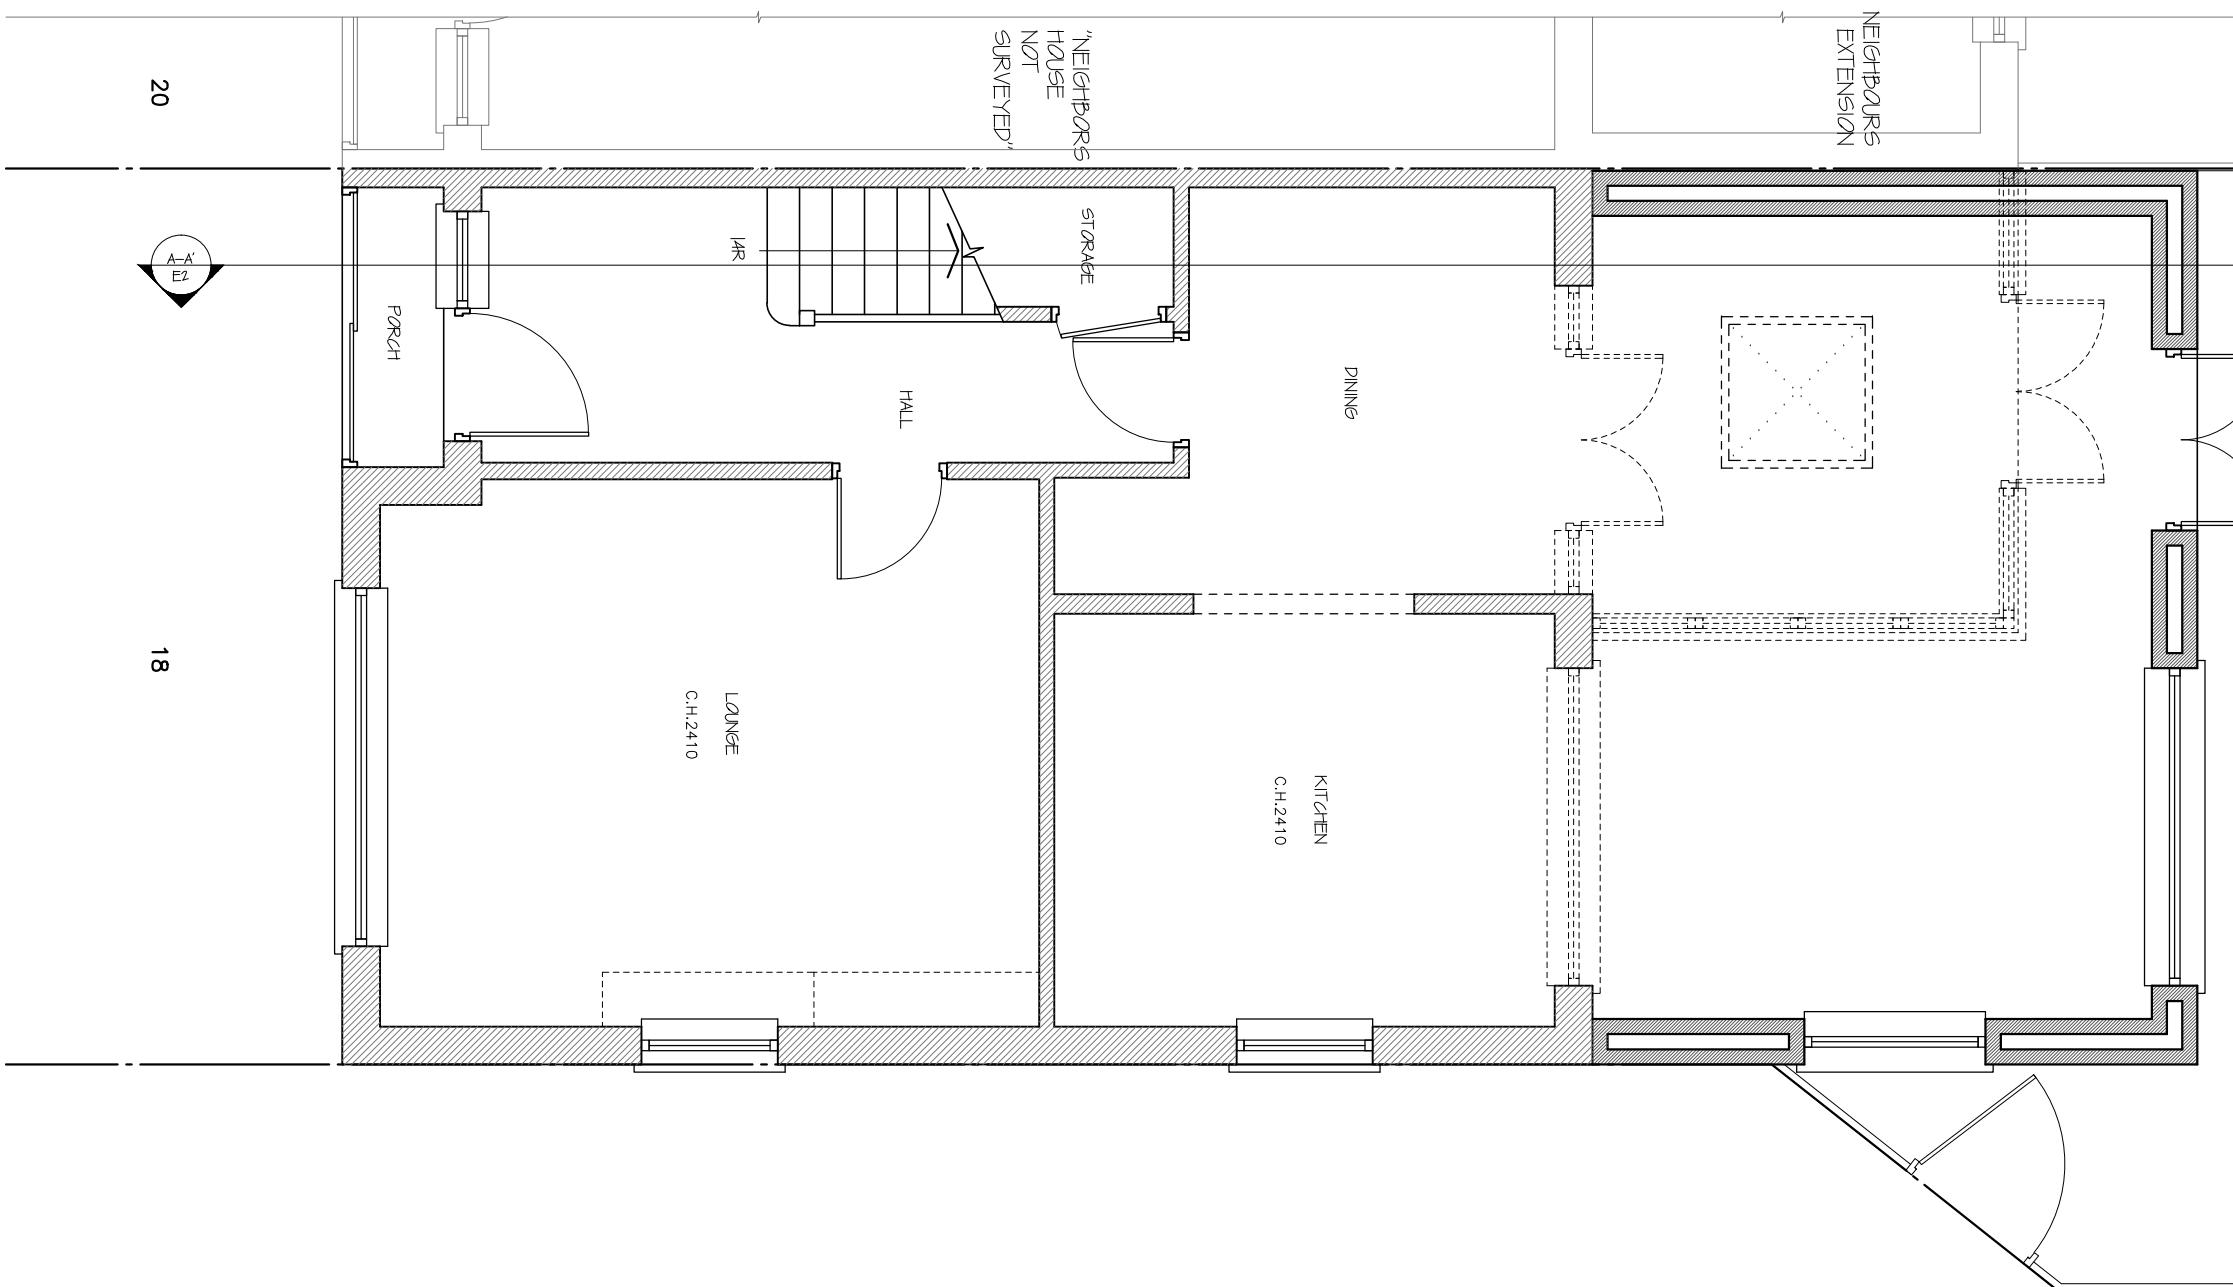

Proposed Ground Floor

1:50

All works to be carried out in accordance with current building regulations and as per signed contract. All dimensions / levels to be checked and verified on site before commencing any work and any discrepancies to be reported to the office immediately. This drawing to be read in conjunction with contract documents, project working drawings, specification, all consultants / specialist drawings, details and specification. All materials to be used in the construction of the external surfaces of the new works shall match those in the existing building.

CLIENT:

Mr R Patel

DRAWING TITLE:

Proposed Ground Floor

JOB TITLE:

Proposed Double Storey Extension

JOB REF / ADDRESS:

18 Park Lane Hayes Middlesex UB4 8AB

SCALE: DATE:

1/100 @ A3 1/50 @ A3 August 24

PP Ref:

PP-

JOB NO:

RP 2048

PHASE:

Planning


DRAWING NO:

02

DRAWN BY:

REVISION:

D

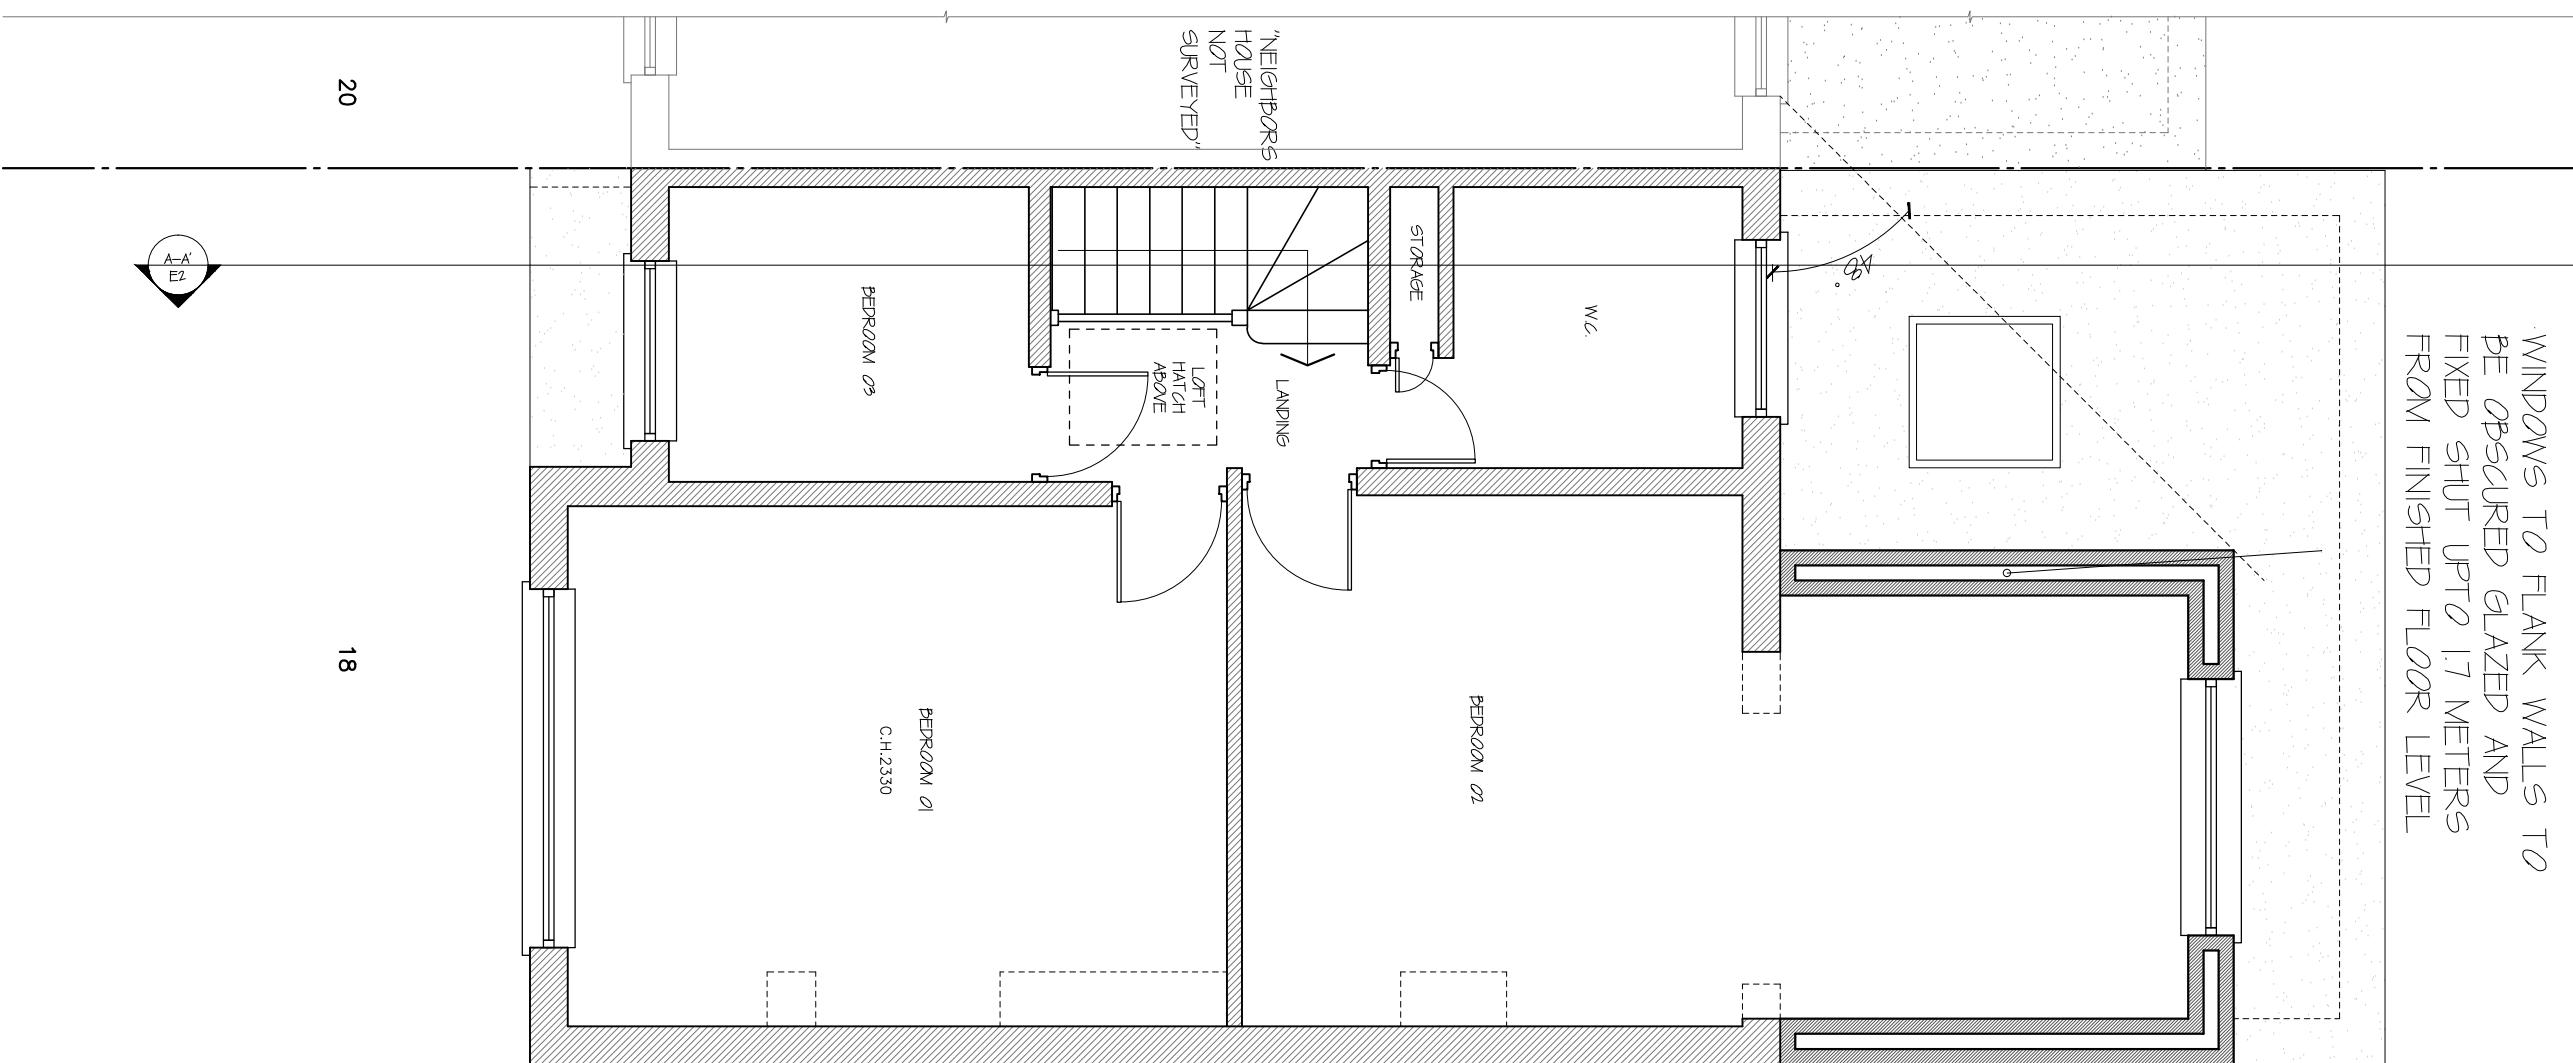

Proposed First Floor

1:50

All works to be carried out in accordance with current building regulations and as per signed contract. All dimensions / levels to be checked and verified on site before commencing any work and any discrepancies to be reported to the office immediately. This drawing to be read in conjunction with contract documents, project working drawings, specification, all consultants / specialist drawings, details and specification. All materials to be used in the construction of the external surfaces of the new works shall match those of the existing building.

CLIENT

Mr R Patel

DRAWING TITLE

ⁱⁿProposed First Floor

JOB TITLE:

Proposed Double Storey Extension

JOB REF / ADDRESS :

18 Park Lane Hayes Middlesex UB4 8AB

SCALE · DATE

1/100 @ A3 1/50 @ A3 August 24

PP Ref.

PP-

JOB NO :
RP 2048

PHASE ·

Planning

DRAWING NO :
03


DRAWN BY

— — — —

REVISION.
D


100 1.0 2.0

50 0.5 1.0

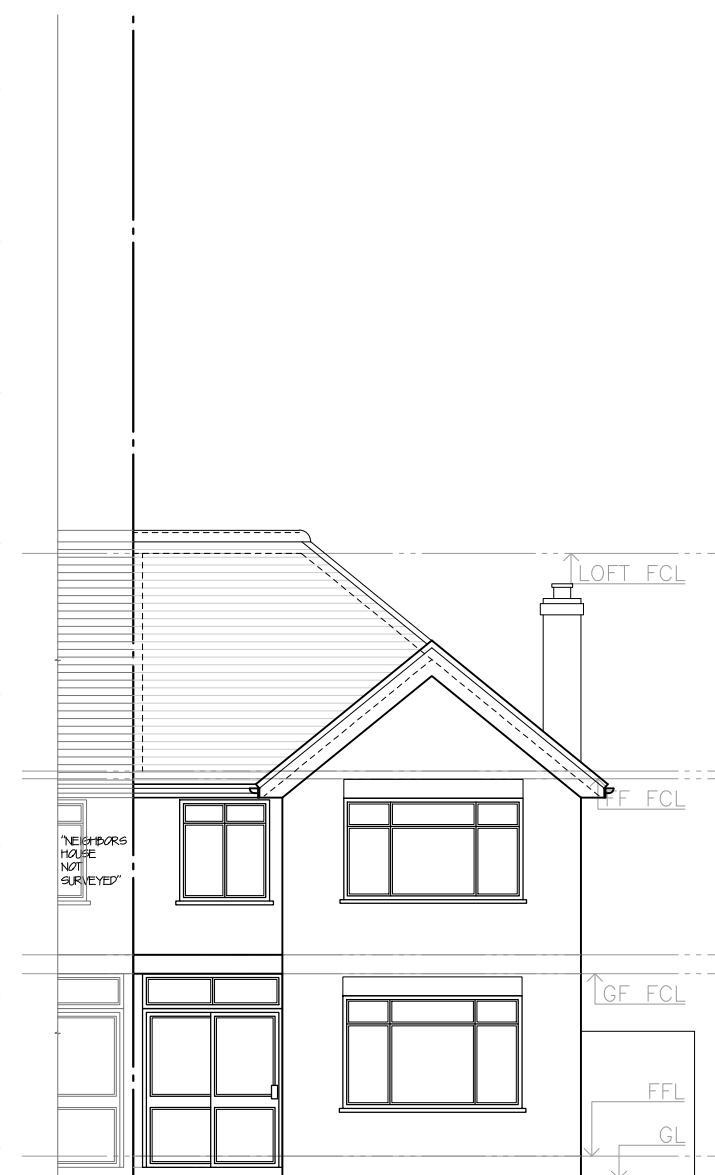


Existing Front Elevation

1:100

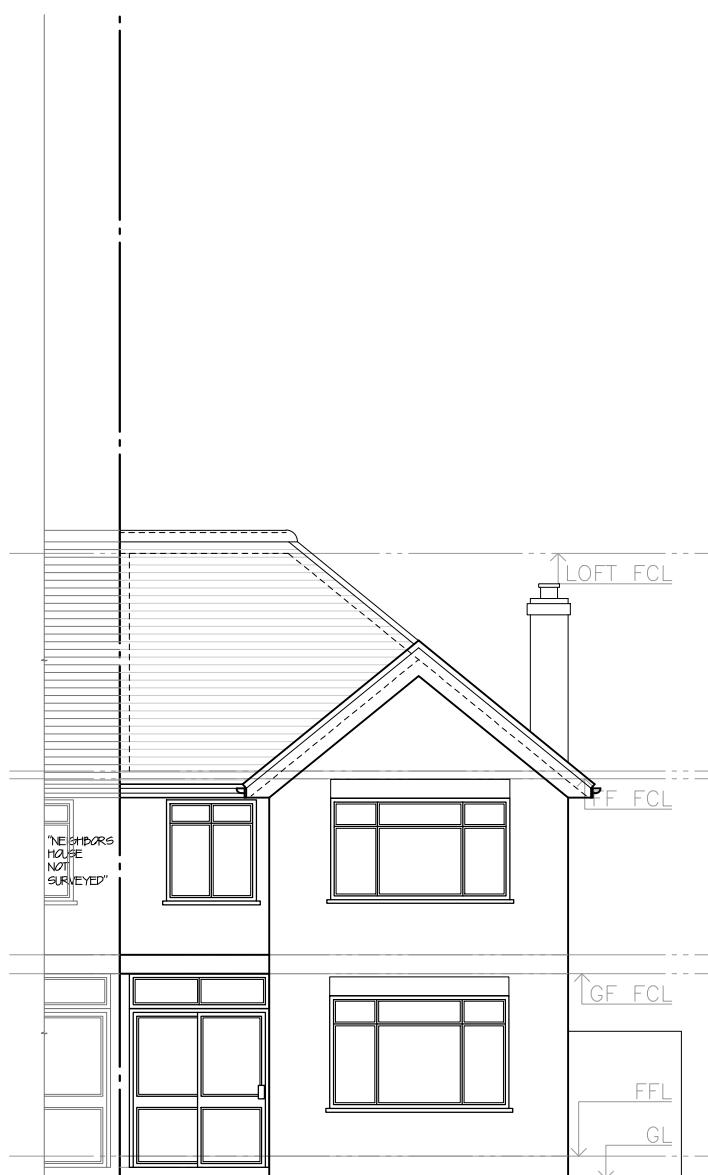


Proposed Front Elevation

1:100

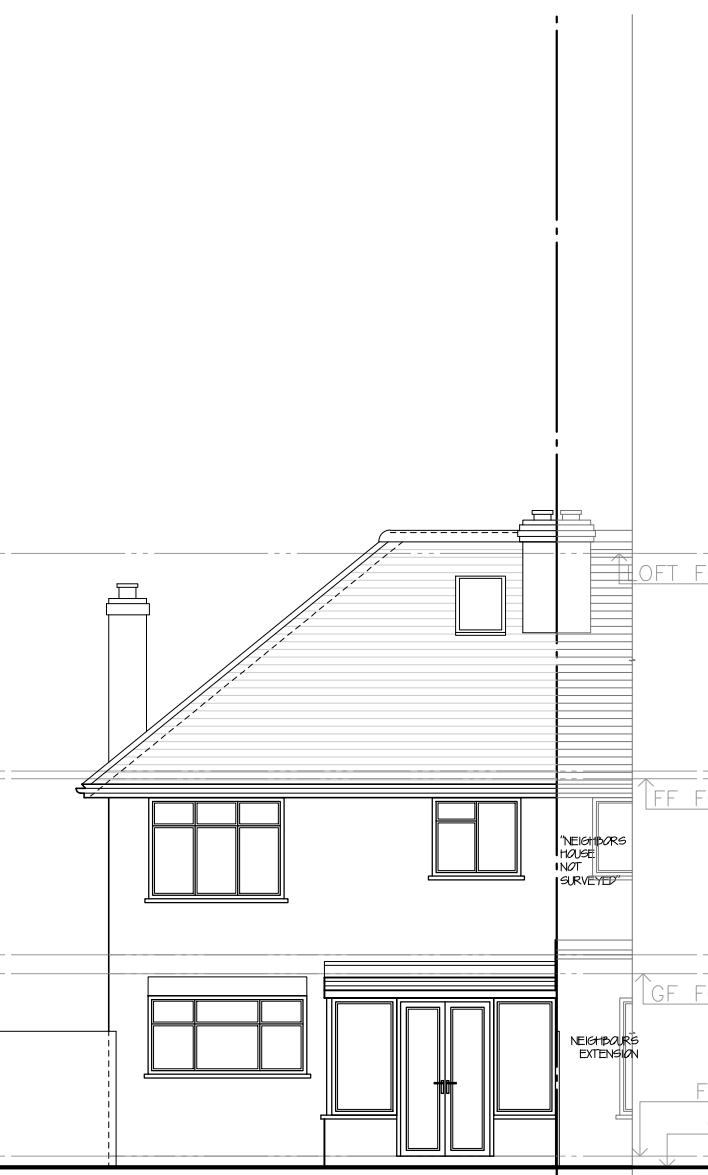

Existing Rear Elevation

1:100

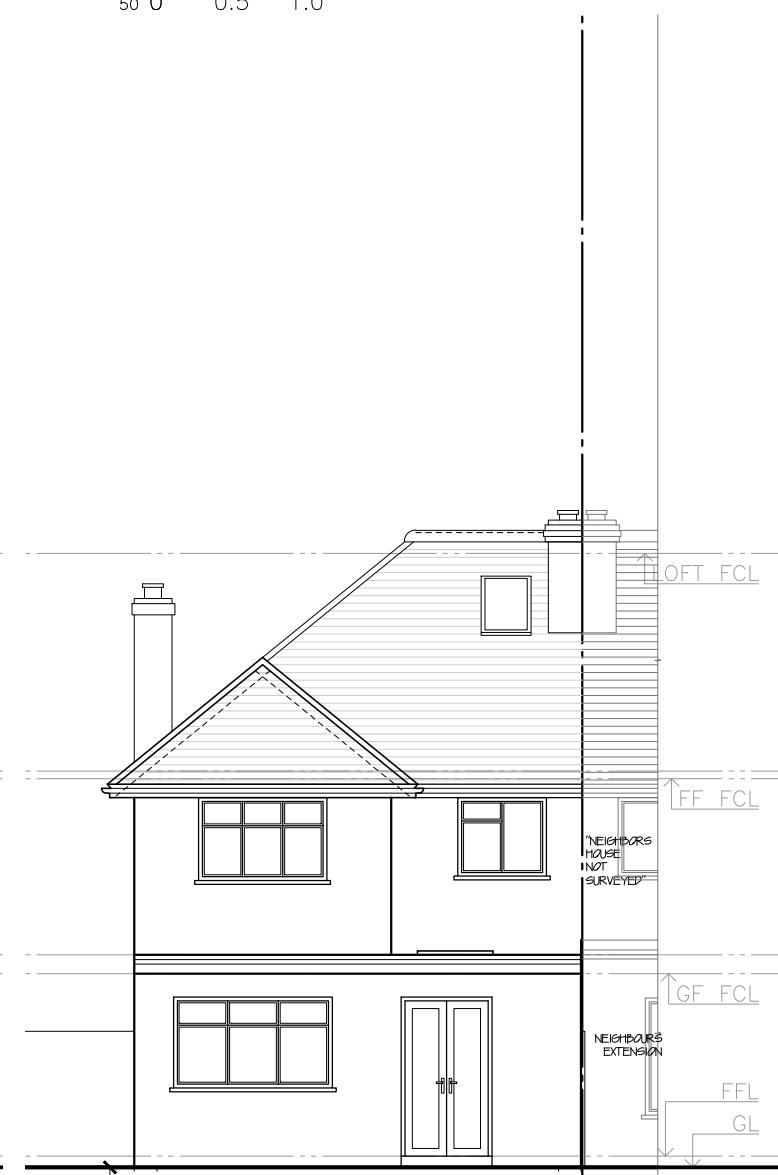

Proposed Rear Elevation

1:100

All works to be carried out in accordance with current building regulations and as per signed contract. All dimensions / levels to be checked and verified on site before commencing any work and any discrepancies to be reported to the office immediately. This drawing to be read in conjunction with contract documents, project working drawings, specification, all consultants / specialist drawings, details and specification. All materials to be used in the construction of the external surfaces of the new works shall match those in the existing building.

CLIENT:

Mr R Patel

DRAWING TITLE:

Elevations

JOB TITLE:

Proposed Double Storey Extension

JOB REF / ADDRESS:

18 Park Lane Hayes Middlesex UB4 8AB

SCALE:

1/100 @ A3
1/50 @ A3

DATE:

August 24

PP Ref:

PP-

JOB NO:

RP 2048

PHASE:

Planning

DRAWING NO:

04

DRAWN BY:

REVISION:

D



Existing Side Elevation

1:100



Proposed Side Elevation

1:100

All works to be carried out in accordance with current building regulations and as per signed contract. All dimensions / levels to be checked and verified on site before commencing any work and any discrepancies to be reported to the office immediately. This drawing to be read in conjunction with contract documents, project working drawings, specification, all consultants / specialist drawings, details and specification. All materials to be used in the construction of the external surfaces of the new works shall match those in the existing building.

CLIENT:

Mr R Patel

DRAWING TITLE:

Side Elevation

JOB TITLE:

Proposed Double Storey Extension

JOB REF / ADDRESS:

18 Park Lane Hayes Middlesex UB4 8AB

SCALE:

1/100 @ A3 1/50 @ A3

DATE: August 24

PP Ref:

PP-

JOB NO:

RP 2048

PHASE:

Planning

DRAWING NO:

05

DRAWN BY:

REVISION:

D



Existing Section A-A

1:100

Proposed Section A-A

1:100

All works to be carried out in accordance with current building regulations and as per signed contract. All dimensions / levels to be checked and verified on site before commencing any work and any discrepancies to be reported to the office immediately. This drawing to be read in conjunction with contract documents, project working drawings, specification, all consultants / specialist drawings, details and specification. All materials to be used in the construction of the external surfaces of the new works shall match those in the existing building.

CLIENT:

Mr R Patel

DRAWING TITLE:

Section A-A

JOB TITLE:

Proposed Double Storey Extension

JOB REF / ADDRESS:

18 Park Lane Hayes Middlesex UB4 8AB

SCALE:

1/100 @ A3 1/50 @ A3

DATE: August 24

PP Ref:

PP-

JOB NO:

RP 2048

PHASE:

Planning

DRAWING NO:

06

DRAWN BY:

REVISION:

D