


1:100 1.0 2.0

1:50 0.5 1.0

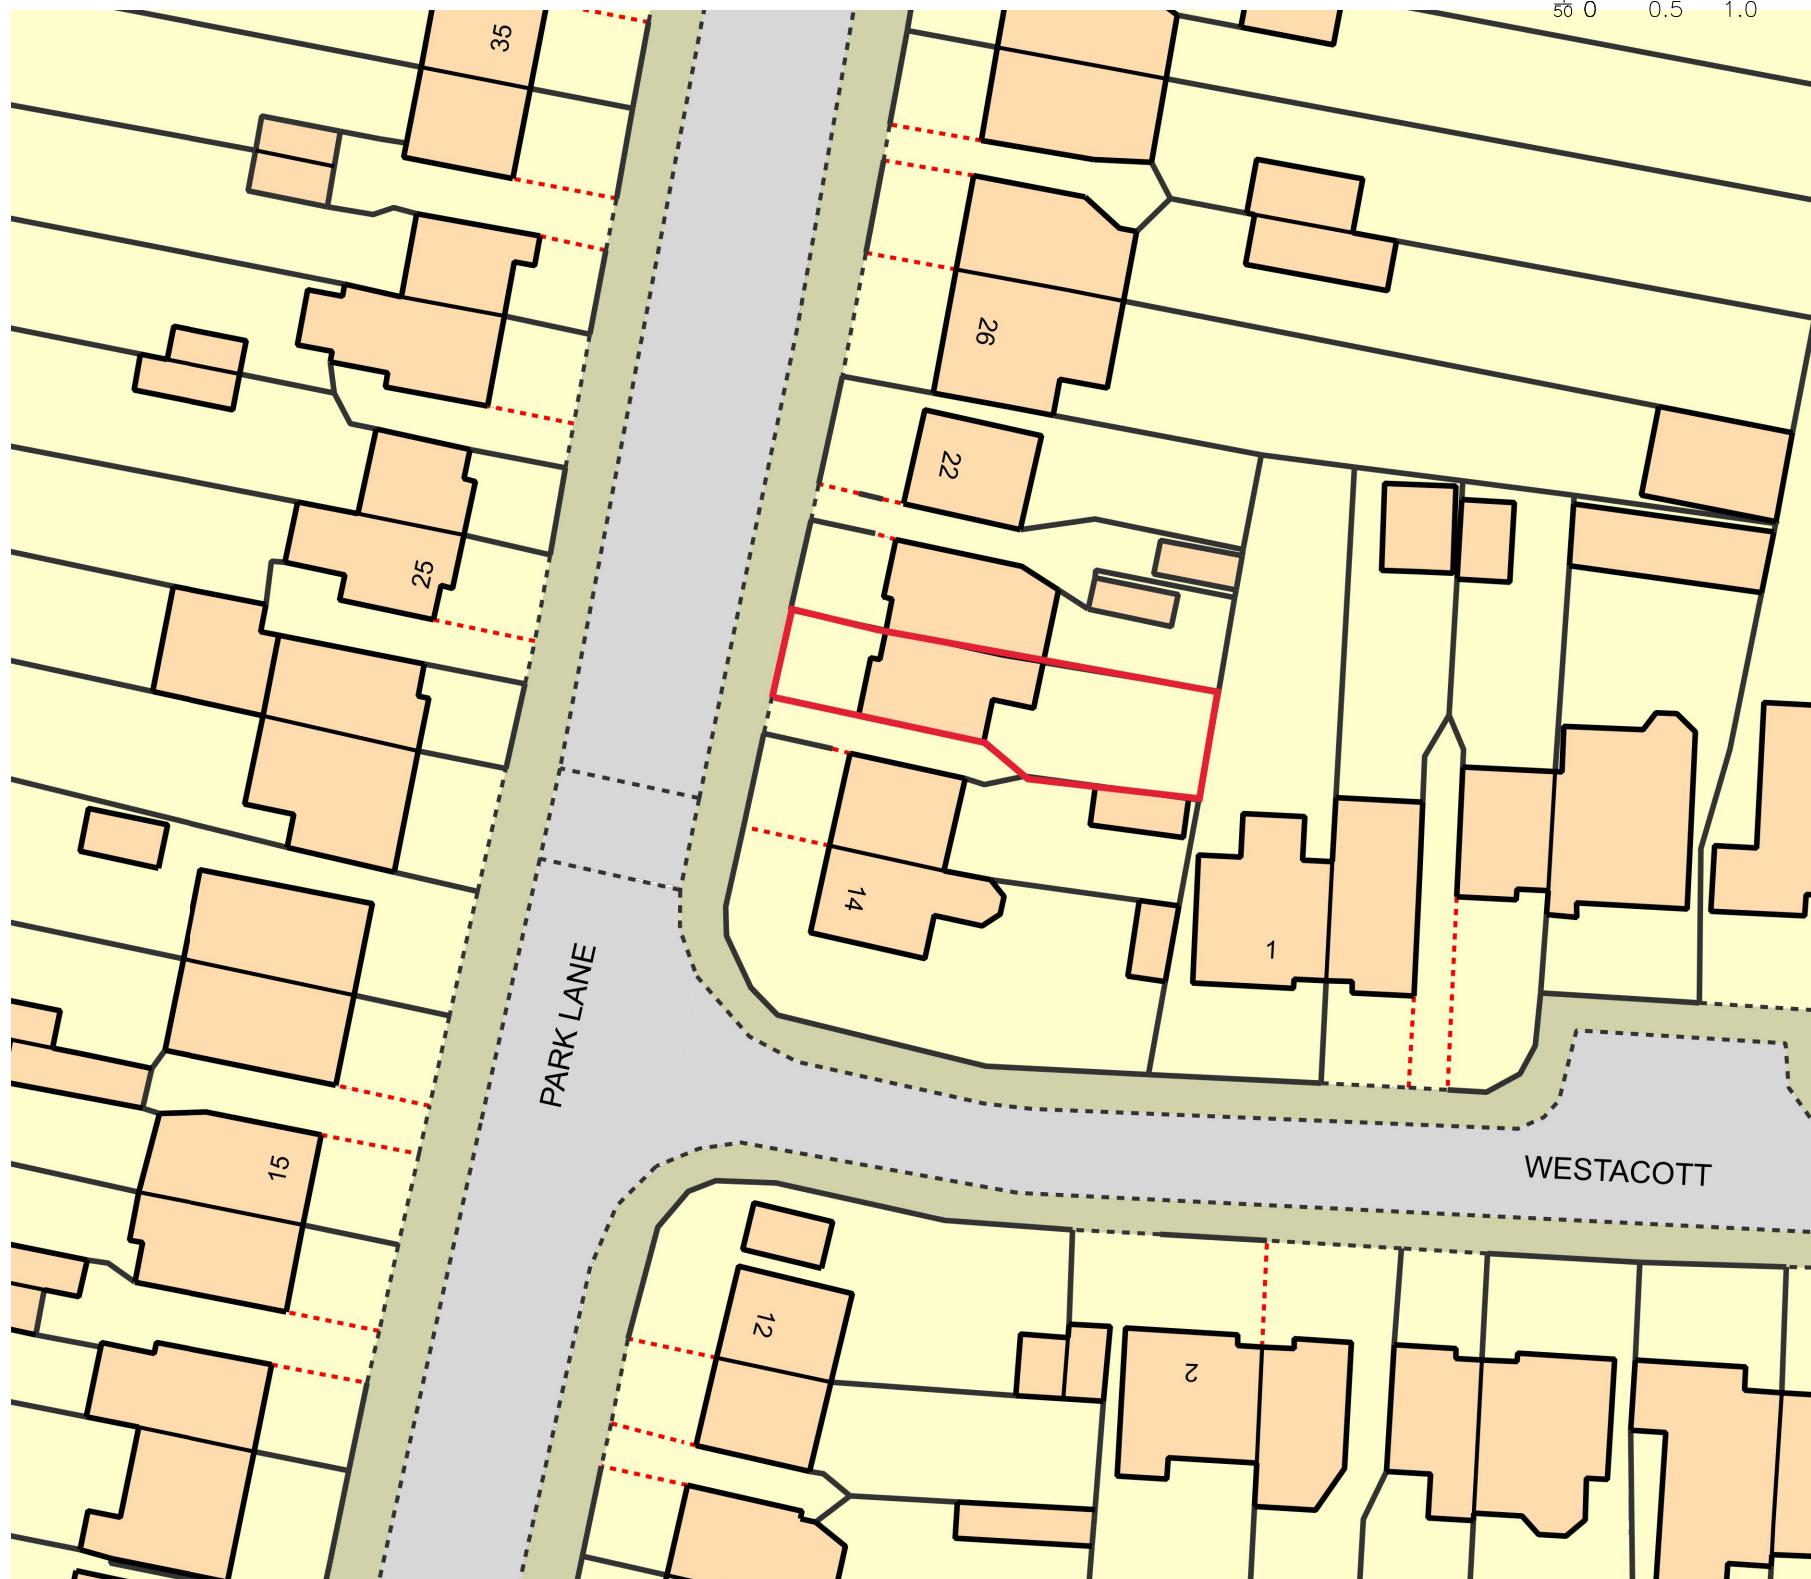

Block Plan

1:500

All works to be carried out in accordance with current building regulations and as per signed contract. All dimensions / levels to be checked and verified on site before commencing any work and any discrepancies to be reported to the office immediately. This drawing to be read in conjunction with contract documents, project working drawings, specification, all consultants / specialist drawings, details and specification. All materials to be used in the construction of the external surfaces of the new works shall match those in the existing building.

CLIENT:

Mr R Patel

DRAWING TITLE:

Block and Site Plans

JOB TITLE:

Proposed Double Storey Extension

JOB REF / ADDRESS:

18 Park Lane Hayes Middlesex UB4 8AB

SCALE: DATE:

1:100 @ A3 1:50 @ A3 August 24

PP Ref:

PP:



Planning
RP 2048
BP01

PHASE:

Planning
D

DRAWN BY:

REVISION:
D

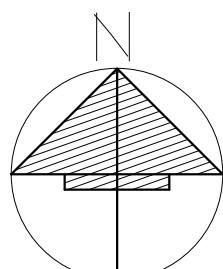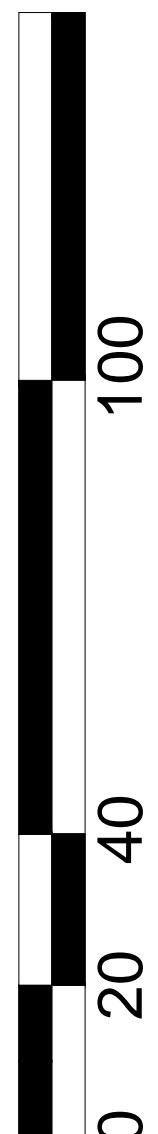

SCALE BAR 1:500